


EXTERNAL FINISHES:

- A Pale Natural Stone Cladding Panels
- B Pale Natural Stone Vertical Mullions
- C Clear Double Glazed Window Units
- D Metal Access Doors

EAST ELEVATION

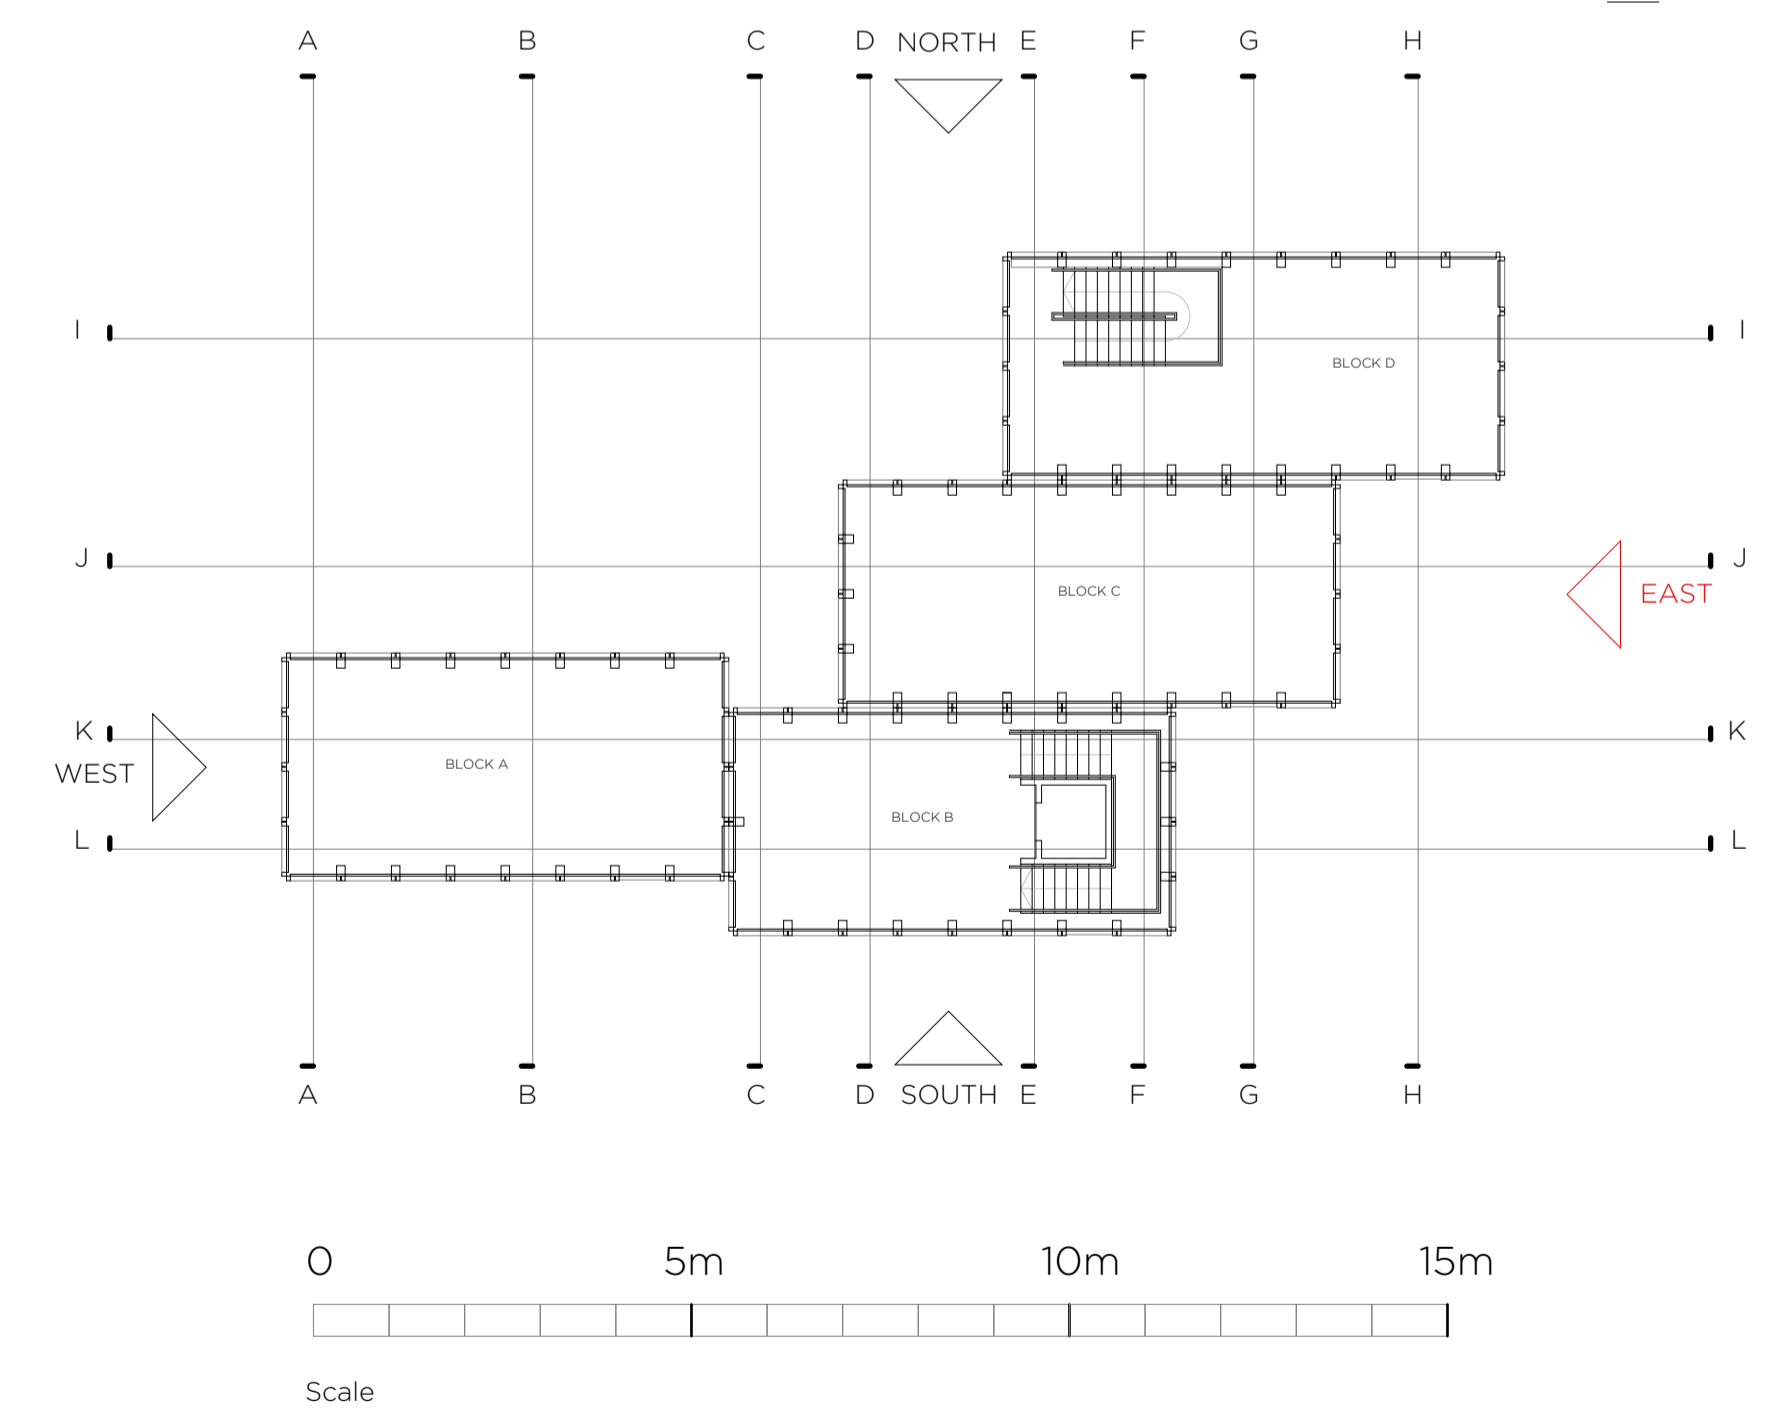

Issue	Description	Date	Drawn	Check
P1	PART 8 APPLICATION	01.05.2020	OC	RL

USE FIGURES DIMENSIONS ONLY - DO NOT SCALE FROM DRAWING - ALL DIMENSIONS TO BE CHECKED ON SITE - DRAWING TO BE READ IN CONJUNCTION WITH RELEVANT CONSULTANT DRAWINGS - ANY DISCREPANCIES TO BE REPORTED TO THE ARCHITECT  
 COPYRIGHT ROBIN LEE ARCHITECTURE

**PART 8**

**ROBIN LEE ARCHITECTURE**

71 Queensway  
 London  
 W2 4QH  
 T: 020 3368 6724  
 E: info@robinleearchitecture.com  
 W: www.robinleearchitecture.com

Project  
 SEAFRONT BUILDING & CIVIC SPACE  
 SEAVIEW TERRACE \_ BETTYSTOWN

Client  
**MEATH COUNTY COUNCIL**

Date  
 May 2020

Scale / Format  
 1:100 / A1

Drawn / Checked  
 OC / RL

Project No.  
**19021**

Drawing No.  
**D.300**

Issue  
**P1**

Drawing Name  
 Elevation East \_ Proposed