


- EXTERNAL FINISHES:
- A Pale Natural Stone Cladding Panels
 - B Pale Natural Stone Vertical Mullions
 - C Clear Double Glazed Window Units
 - D Clear Double Glazed Access Doors

SOUTH ELEVATION (ENTRANCE ROUTE & STEPS)

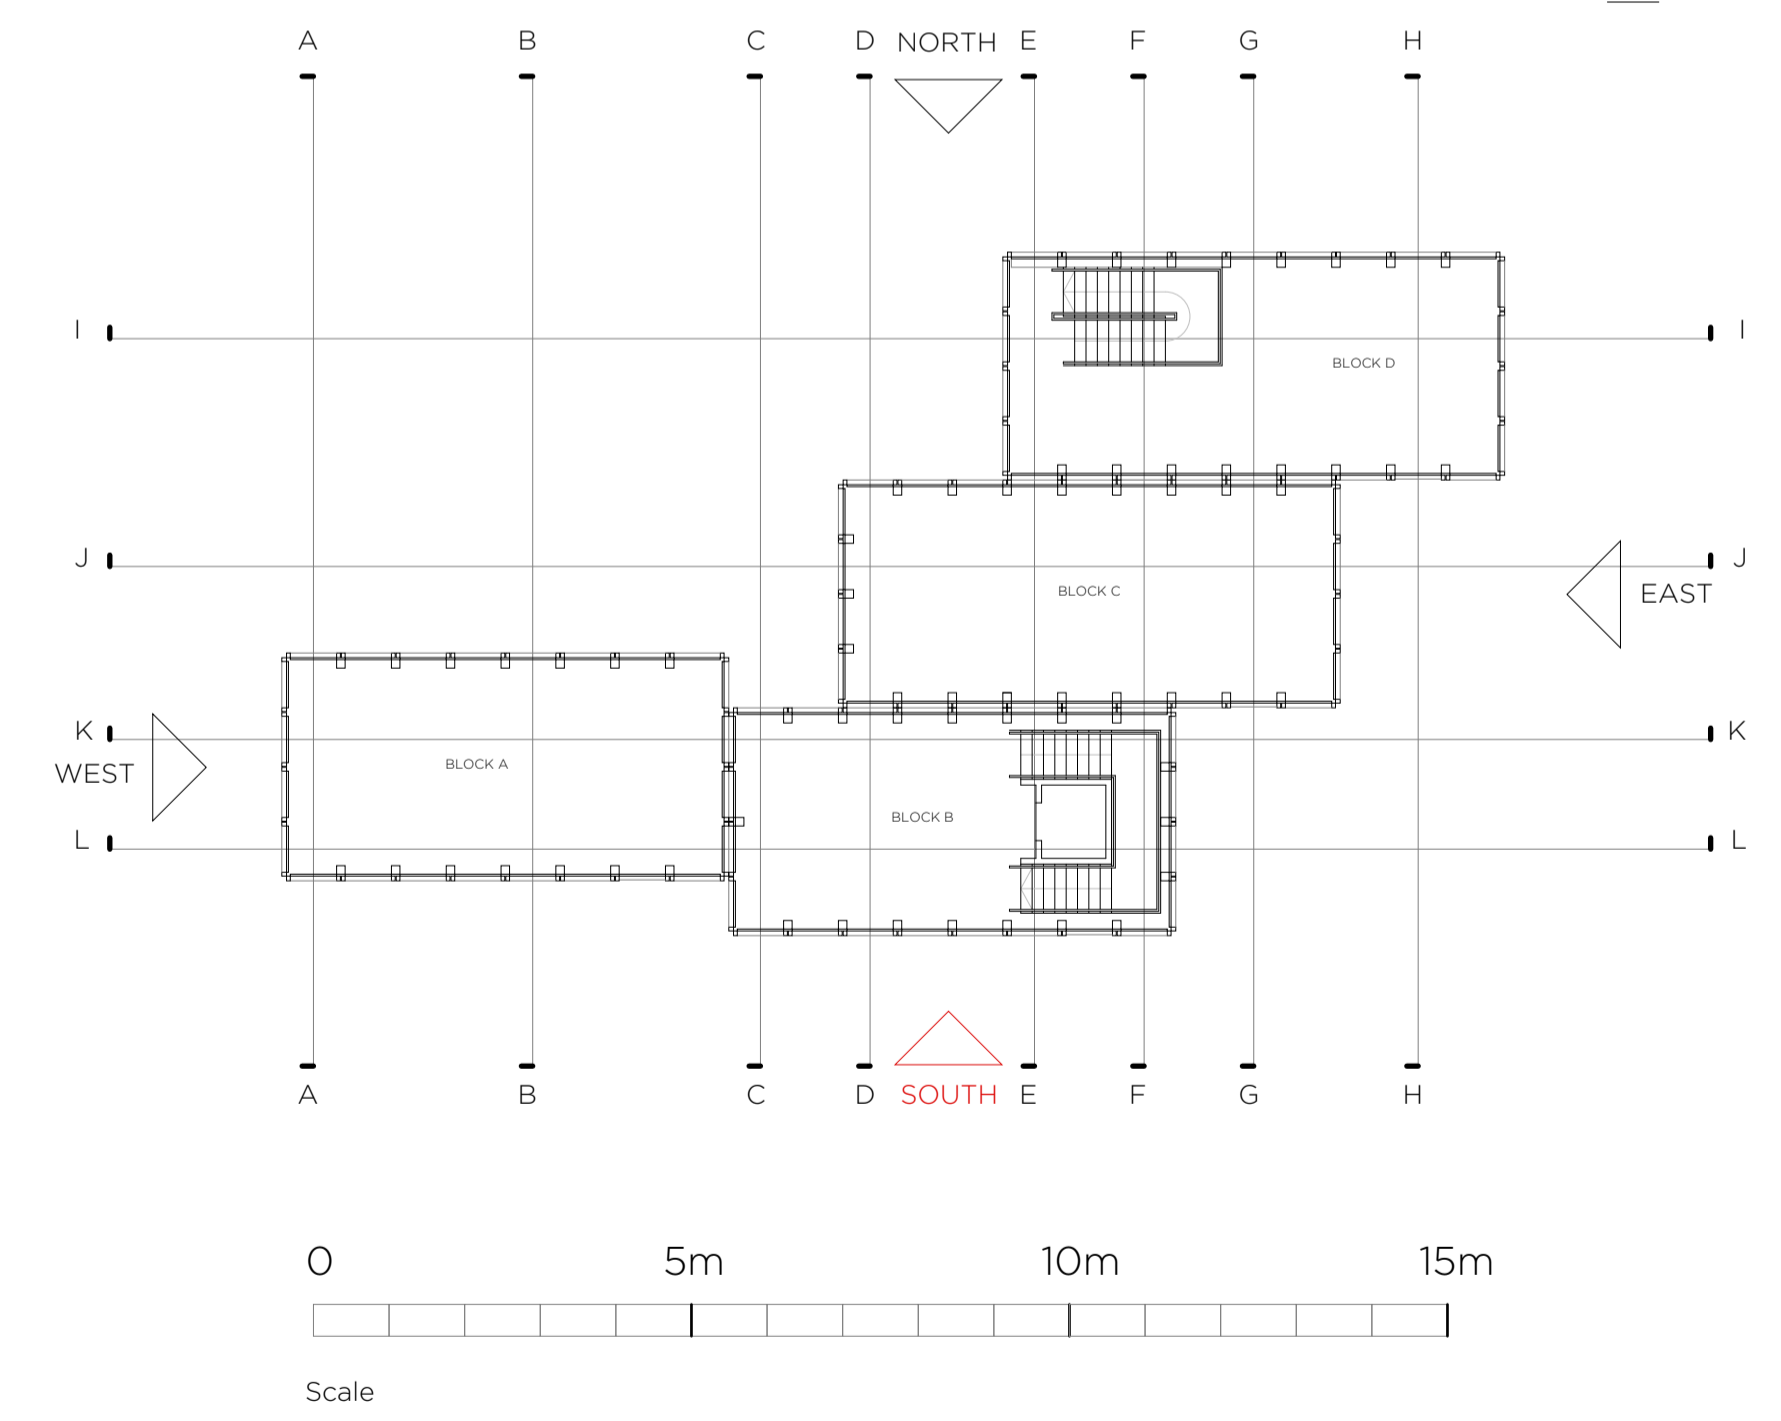

Issue	Description	Date	Drawn	Check
P1	PART 8 APPLICATION	01.05.2020	OC	RL

USE FIGURES DIMENSIONS ONLY - DO NOT SCALE FROM DRAWING - ALL DIMENSIONS TO BE CHECKED ON SITE - DRAWING TO BE READ IN CONJUNCTION WITH RELEVANT CONSULTANT DRAWINGS - ANY DISCREPANCIES TO BE REPORTED TO THE ARCHITECT
 COPYRIGHT ROBIN LEE ARCHITECTURE

PART 8

ROBIN LEE ARCHITECTURE

71 Queensway
 London
 W2 4QH
 T: 020 3368 6724
 E: info@robinleearchitecture.com
 W: www.robinleearchitecture.com

Project
 SEAFRONT BUILDING & CIVIC SPACE
 SEAVIEW TERRACE _ BETTYSTOWN

Client
MEATH COUNTY COUNCIL

Date
 May 2020

Scale / Format
 1:100 / A1

Drawn / Checked
 OC / RL

Drawing Name
 Elevation South _ Proposed

Project No.
19021

Issue
P1

Drawing No.
D.301A