


- EXTERNAL FINISHES:
- A Pale Natural Stone Cladding Panels
  - B Pale Natural Stone Vertical Mullions
  - C Clear Double Glazed Window Units
  - D Clear Double Glazed Access Doors
  - E Vertically Slatted Metal Balustrade

SOUTH ELEVATION (ACCESSIBLE ROUTE TO BEACH)

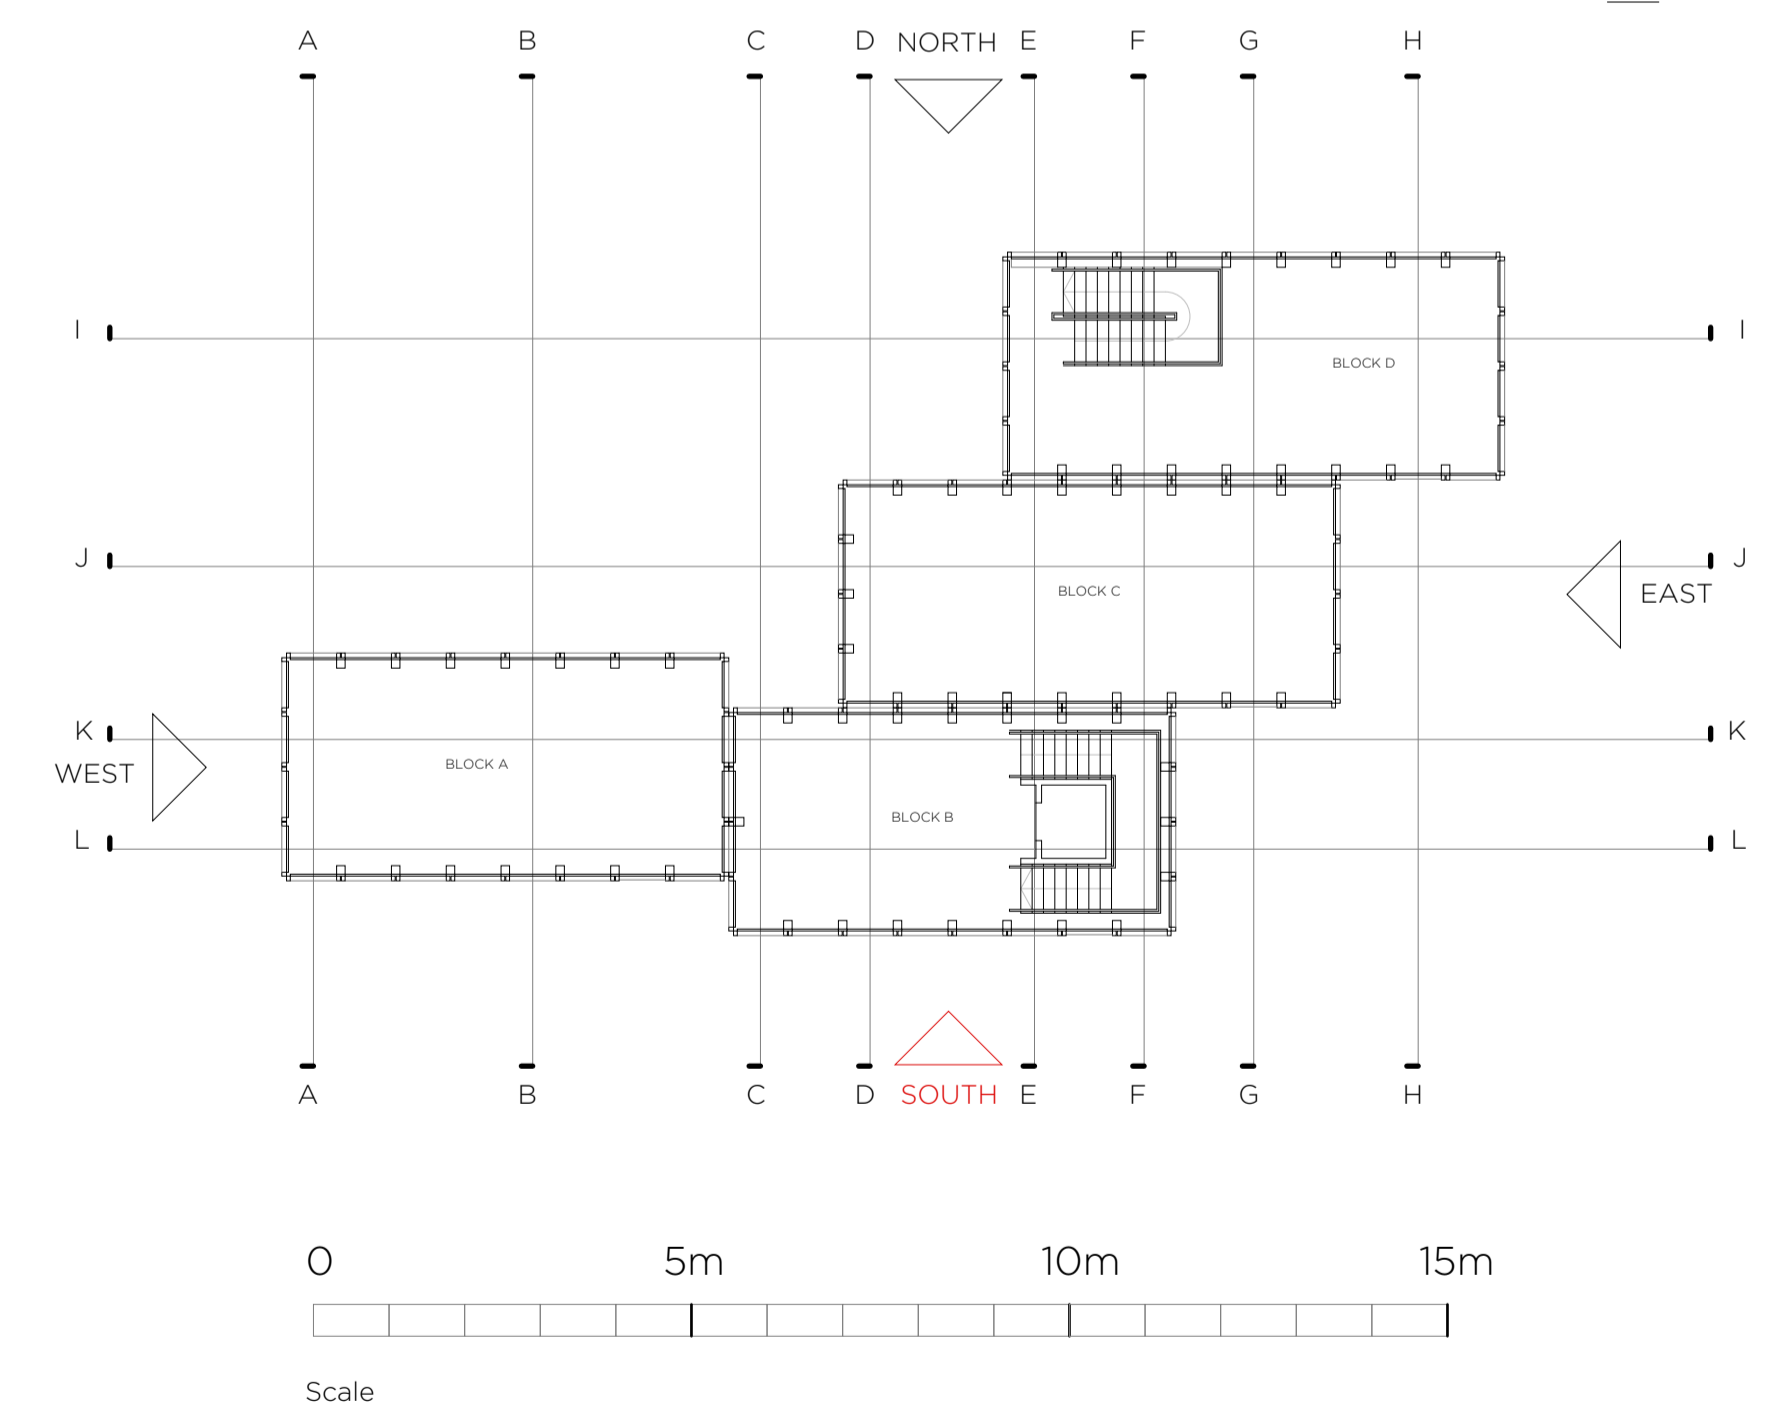

Issue	Description	Date	Drawn	Check
P1	PART 8 APPLICATION	01.05.2020	OC	RL

USE FIGURES DIMENSIONS ONLY - DO NOT SCALE FROM DRAWING - ALL DIMENSIONS TO BE CHECKED ON SITE - DRAWING TO BE READ IN CONJUNCTION WITH RELEVANT CONSULTANT DRAWINGS - ANY DISCREPANCIES TO BE REPORTED TO THE ARCHITECT

**PART 8**

**ROBIN LEE ARCHITECTURE**

71 Queensway  
London  
W2 4QH  
T: 020 3368 6724  
E: info@robinleearchitecture.com  
W: www.robinleearchitecture.com

Project  
SEAFROST BUILDING & CIVIC SPACE  
SEAVIEW TERRACE \_ BETTYSTOWN

Client  
**MEATH COUNTY COUNCIL**

Date  
May 2020

Scale / Format  
1:100 / A1

Drawn / Checked  
OC / RL

Drawing Name  
Elevation South \_ Proposed

Project No.  
**19021**

Issue  
**P1**

Drawing No.  
**D.301B**