


EXTERNAL FINISHES:

- A Pale Natural Stone Cladding Panels
- B Pale Natural Stone Vertical Mullions
- C Clear Double Glazed Window Units
- D Aluminium Ventilation Louvres
- E Metal Access Gate

WEST ELEVATION

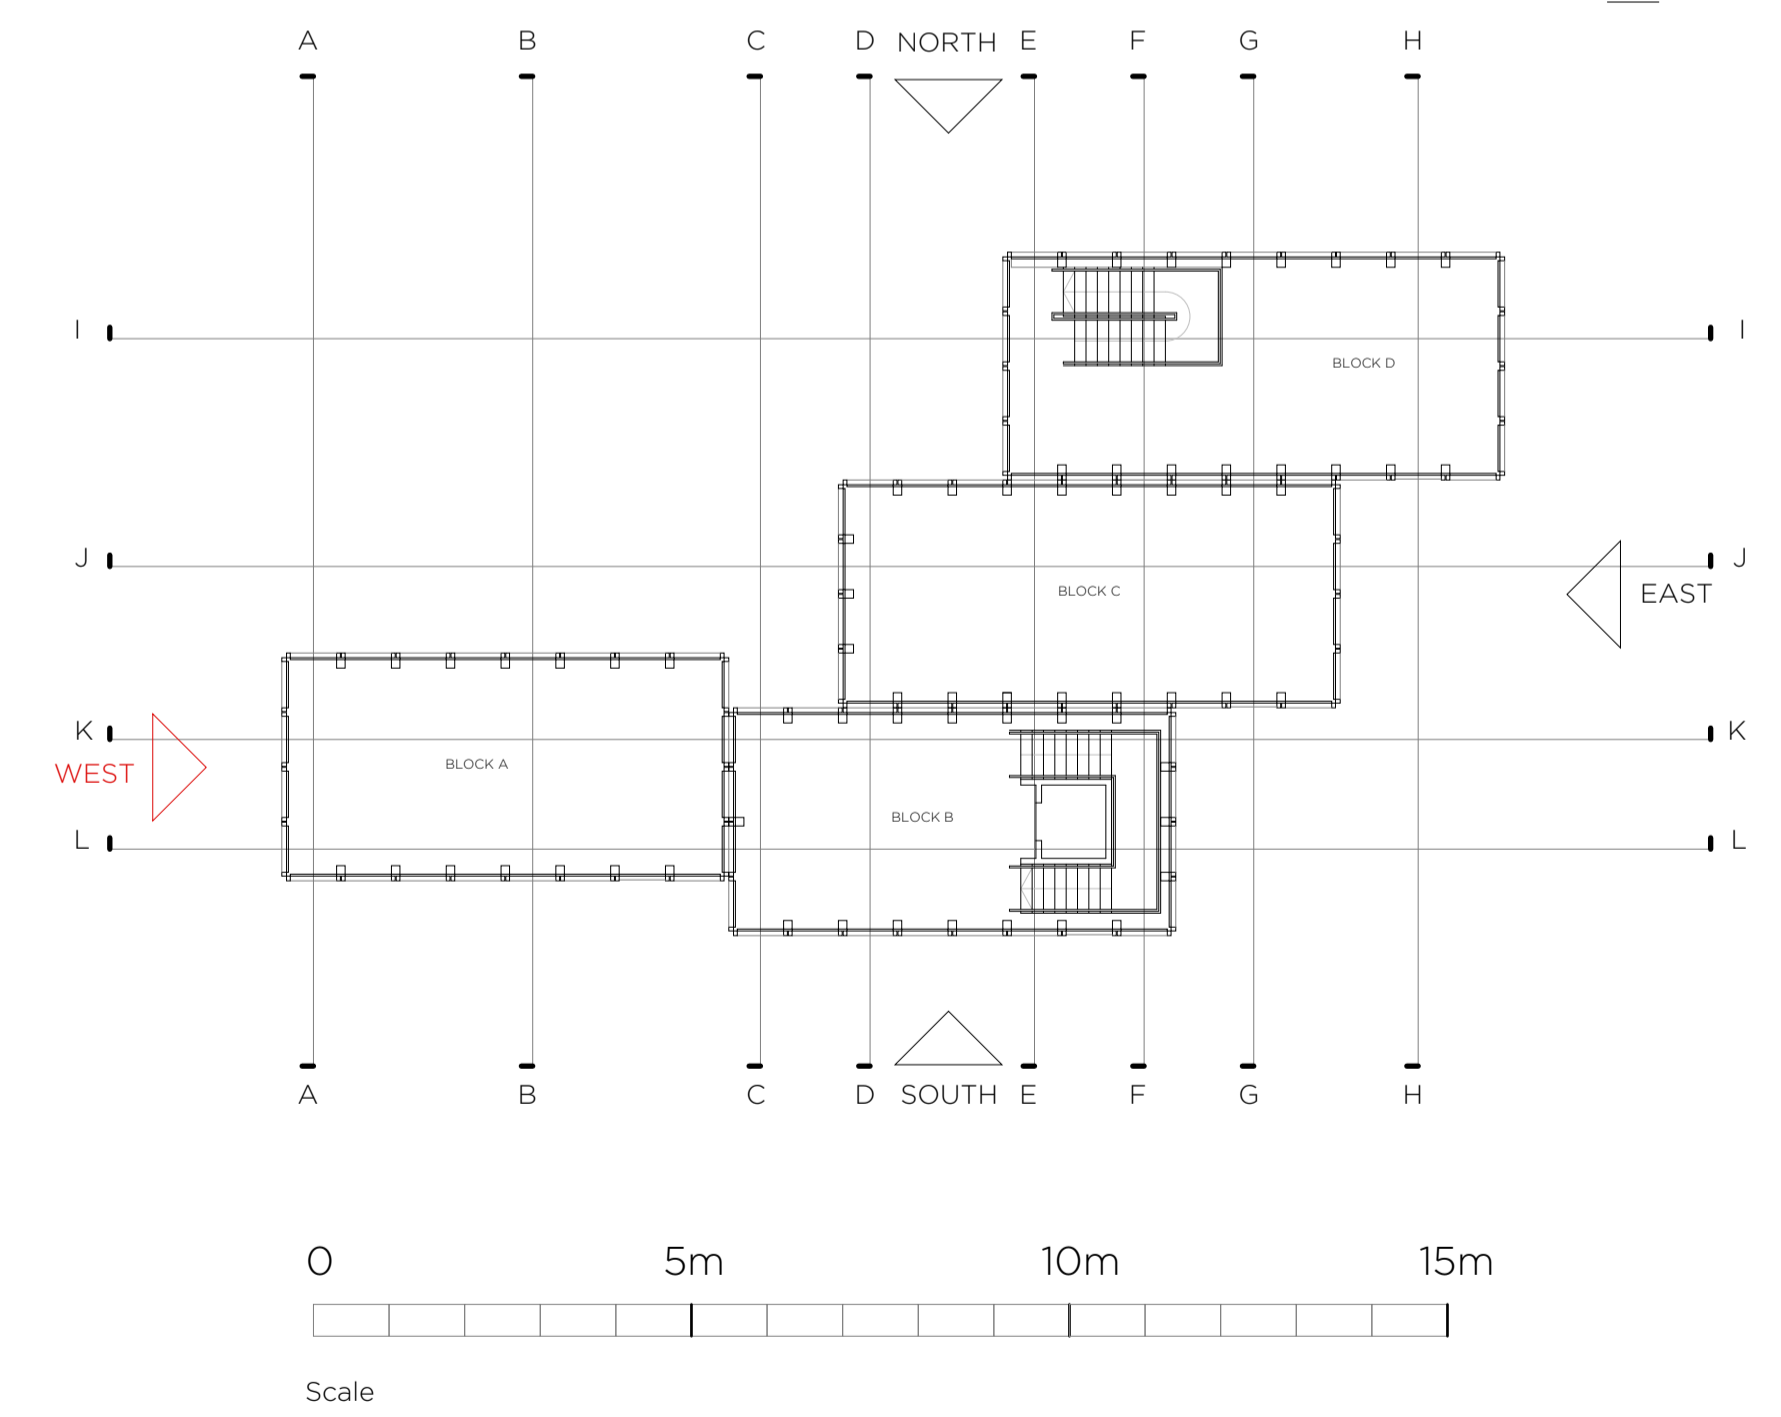

Issue	Description	Date	Drawn	Check
P1	PART 8 APPLICATION	01.05.2020	OC	RL

USE FIGURES ON DIMENSIONS ONLY - DO NOT SCALE FROM DRAWING - ALL DIMENSIONS TO BE CHECKED ON SITE - DRAWING TO BE READ IN CONJUNCTION WITH RELEVANT CONSULTANT DRAWINGS - ANY DISCREPANCIES TO BE REPORTED TO THE ARCHITECT
COPYRIGHT ROBIN LEE ARCHITECTURE

ROBIN LEE ARCHITECTURE	PART 8
71 Queensway London W2 4QH	Project SEAFRONT BUILDING & CIVIC SPACE SEAVIEW TERRACE _ BETTYSTOWN
T: 020 3368 6724 E: info@robinleearchitecture.com W: www.robinleearchitecture.com	Project No. 19021
	Client MEATH COUNTY COUNCIL
	Date May 2020
	Scale / Format 1:100 / A1
	Drawn / Checked OC / RL
	Drawing Name Elevation West _ Proposed
	Issue P1