


- EXTERNAL FINISHES:
- A Pale Natural Stone Cladding Panels
  - B Pale Natural Stone Vertical Mullions
  - C Clear Double Glazed Window Units
  - D Aluminium Ventilation Louvres

NORTH ELEVATION

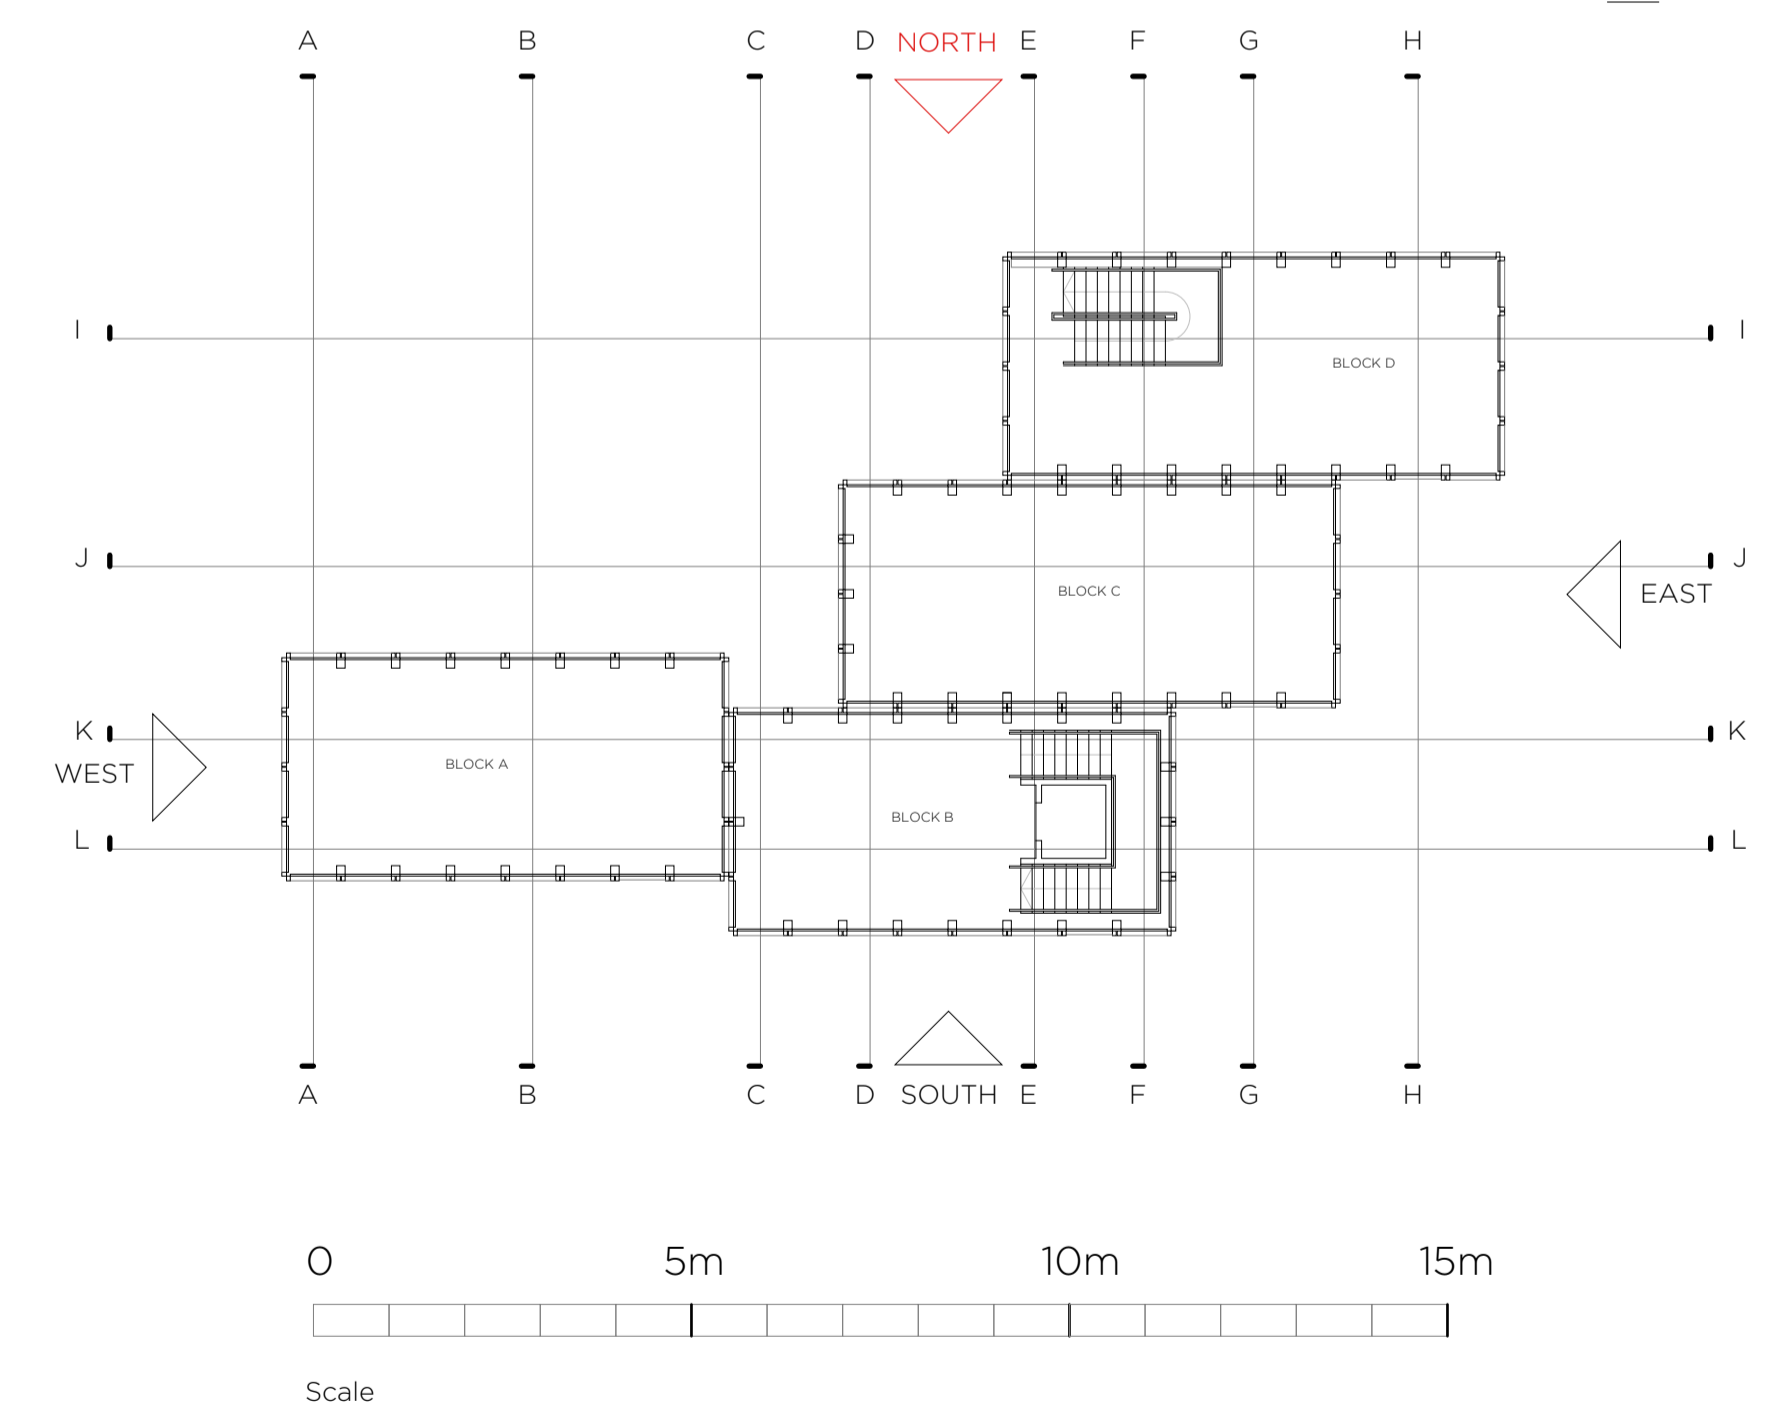

| Issue | Description        | Date       | Drawn | Check |
|-------|--------------------|------------|-------|-------|
| P1    | PART 8 APPLICATION | 01.05.2020 | OC    | RL    |

USE FIGURES ON DIMENSIONS ONLY - DO NOT SCALE FROM DRAWING - ALL DIMENSIONS TO BE CHECKED ON SITE - DRAWING TO BE READ IN CONJUNCTION WITH RELEVANT CONSULTANT DRAWINGS - ANY DISCREPANCIES TO BE REPORTED TO THE ARCHITECT  
 COPYRIGHT ROBIN LEE ARCHITECTURE

**PART 8**

**ROBIN LEE ARCHITECTURE**

71 Queensway  
London  
W2 4QH  
T: 020 3368 6724  
E: info@robinleearchitecture.com  
W: www.robinleearchitecture.com

Project  
SEAFRONT BUILDING & CIVIC SPACE  
SEAVIEW TERRACE \_ BETTYSTOWN

Client  
**MEATH COUNTY COUNCIL**

Date  
May 2020

Scale / Format  
1:100 / A1

Drawn / Checked  
OC / RL

Drawing Name  
Elevation North \_ Proposed

Project No.  
**19021**

Issue  
**P1**

Issue  
**D.303**