

GENERAL NOTES

1. This drawing is the property of Meath County Council, it is a confidential document and must not be copied, used, or reproduced without prior written consent.
2. Unless stated otherwise, all levels refer to Ordnance Survey Datum, Malin Head, and all coordinates refer to Irish Transverse Mercator (ITM) Grid.
3. DO NOT SCALE, use figured dimensions only, if in doubt ask.

Legend

- Extent of land ownership
- Extent of Planning Boundary
- Existing Hedgerow
- Proposed Native Hedge
- Public Light (P.L.)
- Public lighting duct
- Road Bollard
- Surface Water Manhole (MH)
- Surface Water pipe
- Surface water Road Gully (G)
- ESB ducting
- ESB Access chamber
- ESB Mini Pillar (M.P.)
- Waste water pipe to Percolation
- Grass
- Concrete
- Concrete Paving
- Selected Gravel Path
- Woodchip
- Antiskid Surface
- Thermosetting Plastic

KEY CEILING FINISHES

12.5mm Foilbacked plasterboard ceiling with skim finish

Ceiling Hatch to be framed out with 100 x 50mm red deal frame with 1250mm x 1000mm x 25mm plywood board with 75 x 19mm architrave to ceiling, painted with two coats undercoat and one coat white gloss paint finish

uPVC Soffit to entrance area and soffit and fascia around the entire building

KEY FLOOR FINISHES

- Ceramic Non Slip floor tiles
- 150mm powerfloated concrete slab
- 18mm Gradus esplanade 1500 primary entrance matt

No.	Date	Amendment / Issue	Drm	Chk	App

Stage:

Comhairle Chontae na Mí
Meath
County Council



Buvinda House, Dublin Road, Navan, Co Meath C15 Y291
T: 046 909 7000 F: 046 909 7001 W: www.meath.ie

Project:
Proposed Burial Ground at Loganstown, Trim, Co. Meath


Title:
Caretaker Office & Public Toilets

O.S. Sheet No: **2711A - D**

Drawn by: DG	Checked by: LW	Approved by: DMcG
------------------------	--------------------------	-----------------------------


File Reference: **ENV/BG-205**

Scale: As shown @ A2	Drg. No: 06	Rev:
Date: 13.07.2022		

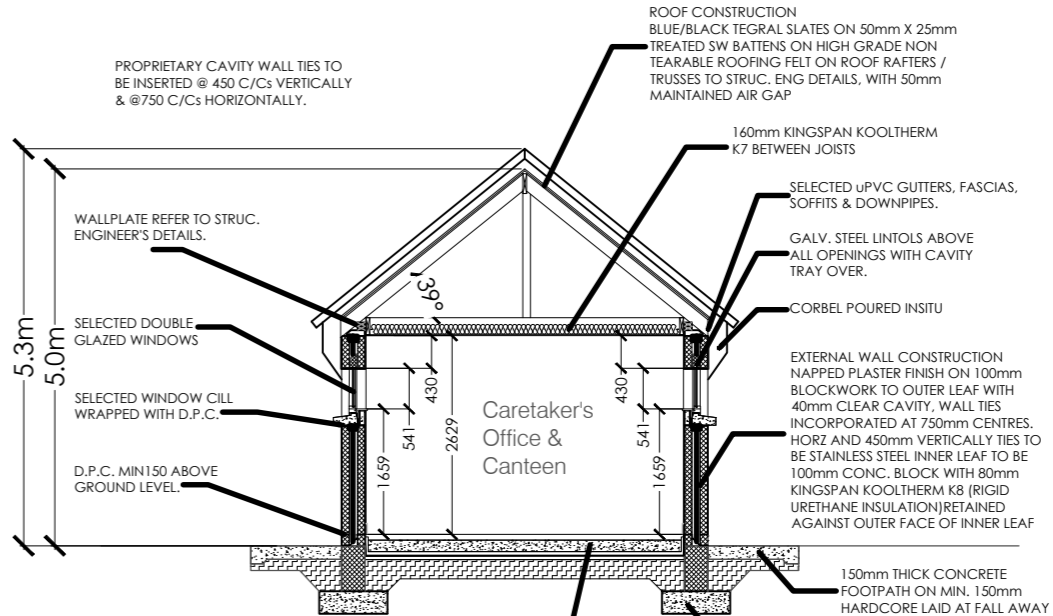


SECTION A - A
Scale 1:100


PART 8 PLANNING

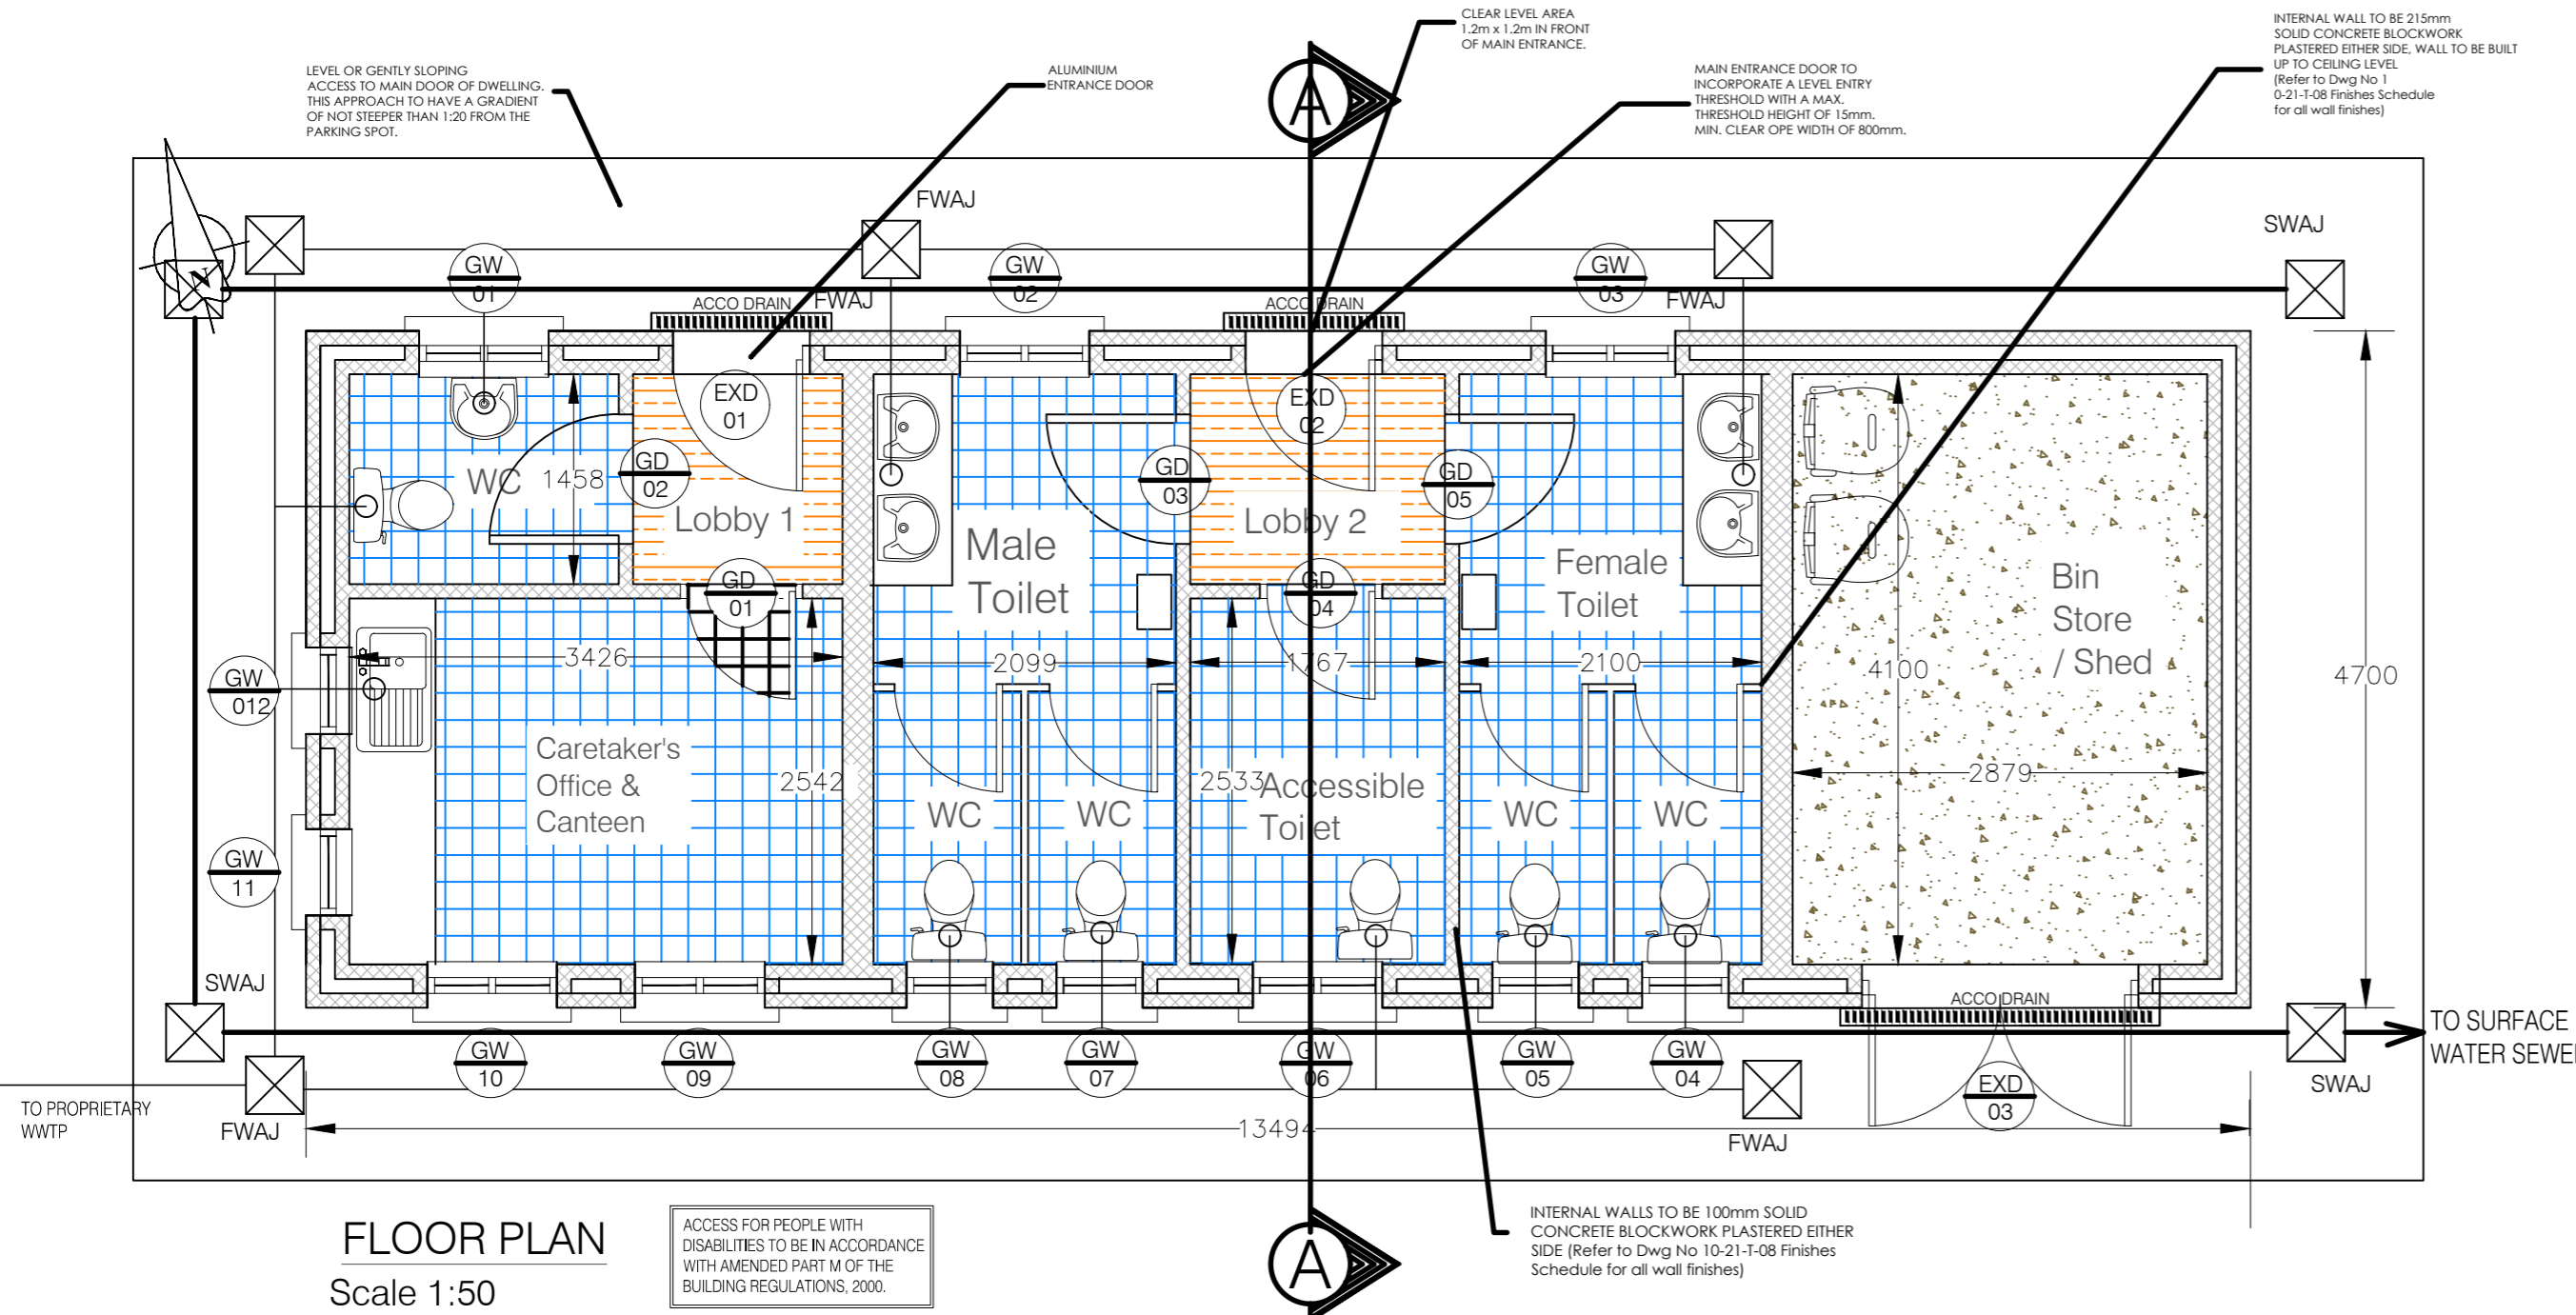


FLOOR PLAN
Scale 1:50

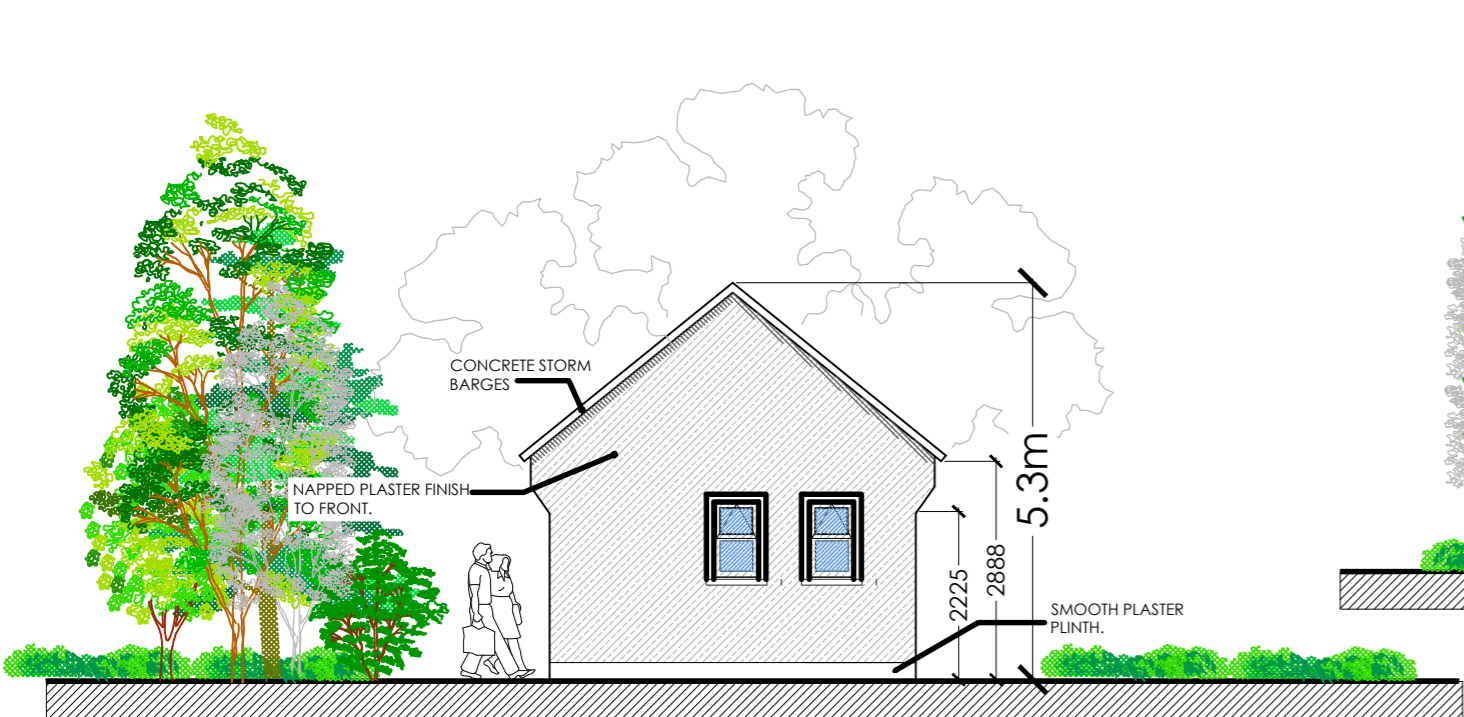


WEST ELEVATION
Scale 1:100

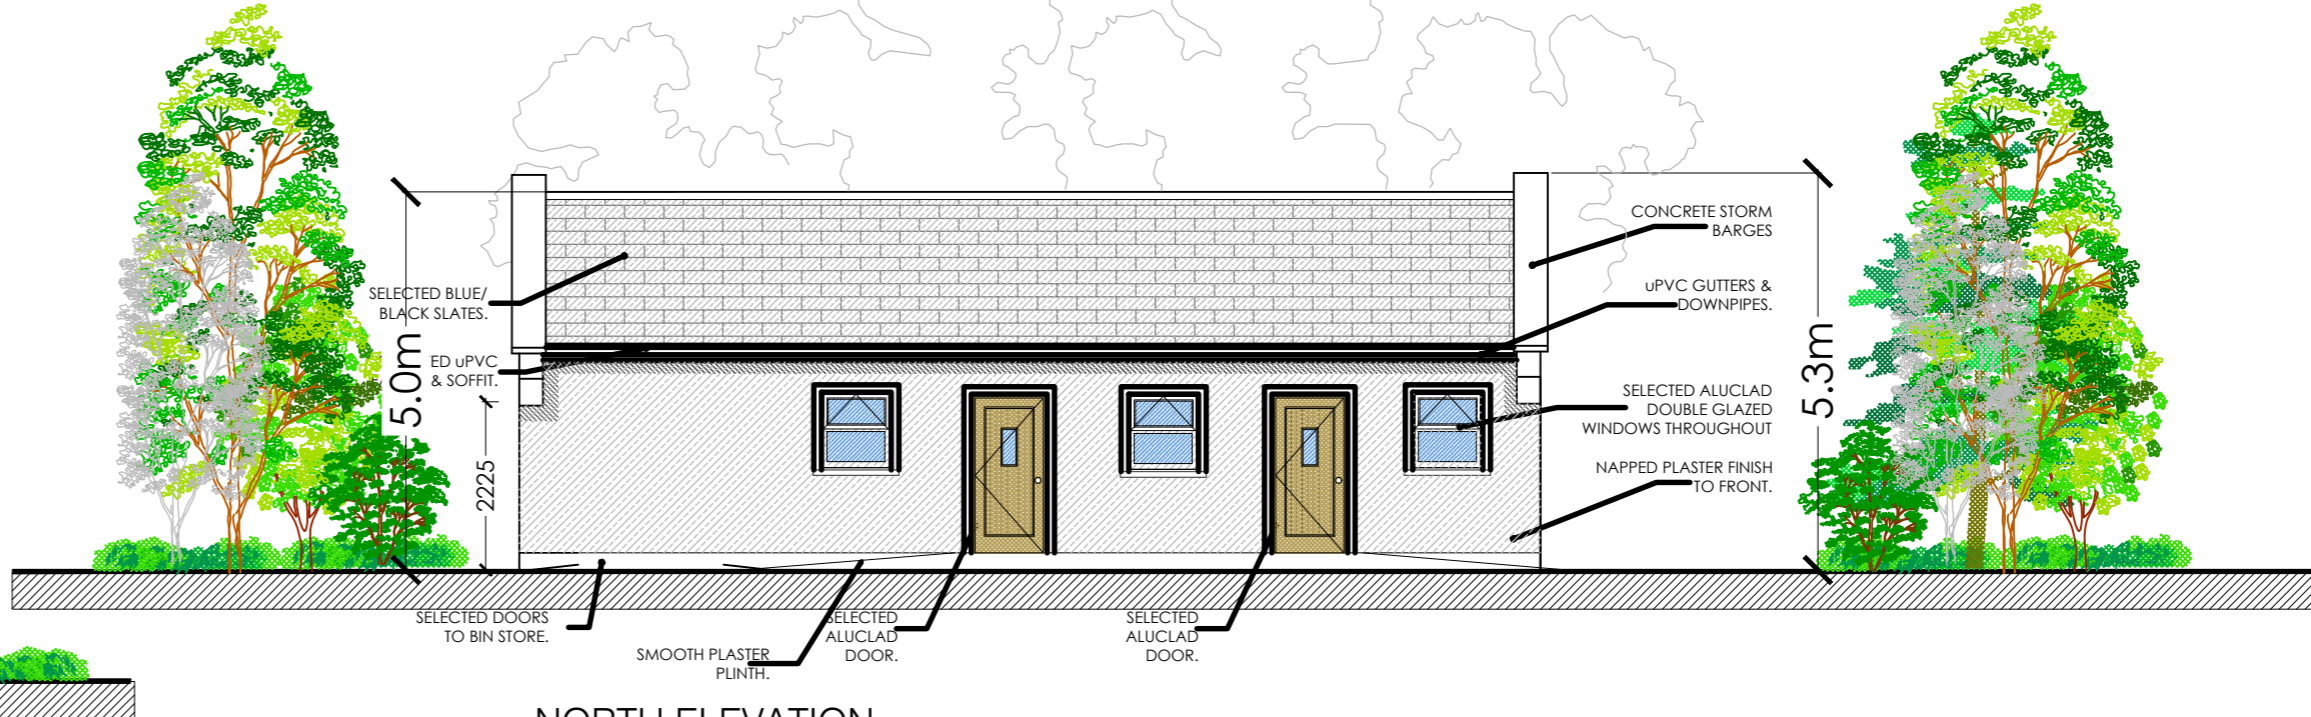

NORTH ELEVATION
Scale 1:100

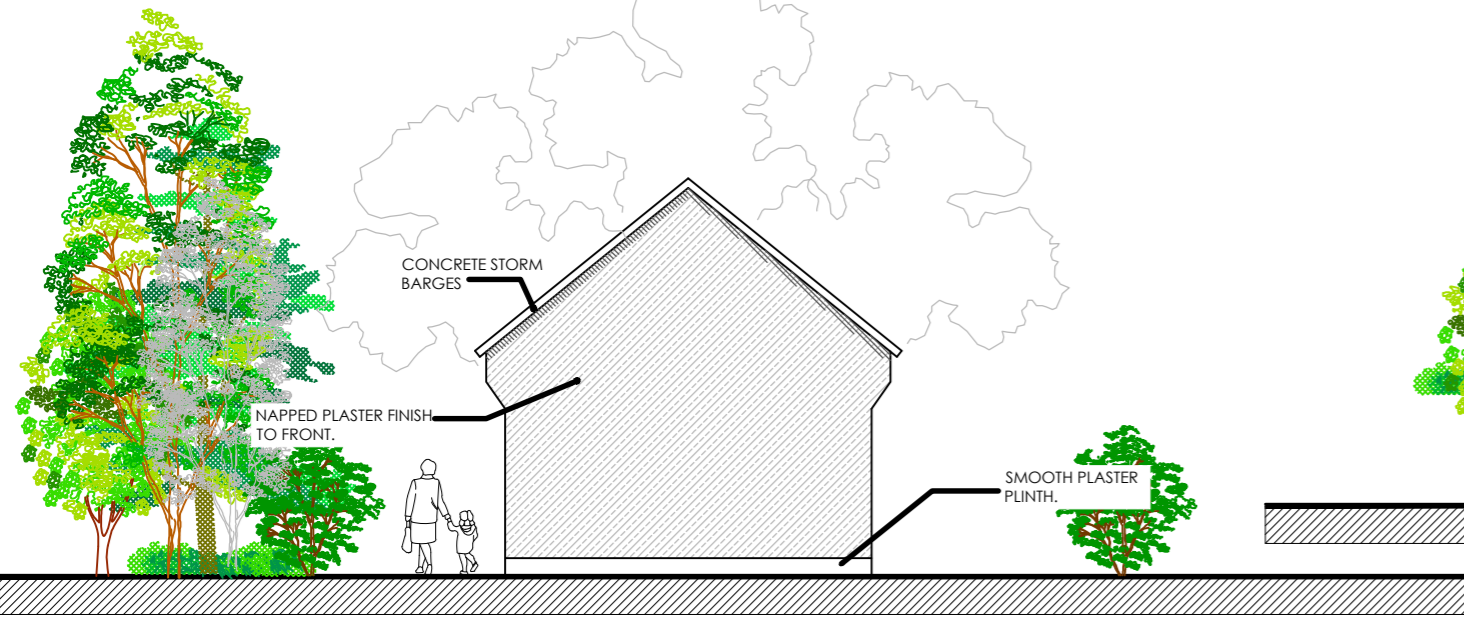

EAST ELEVATION
Scale 1:100

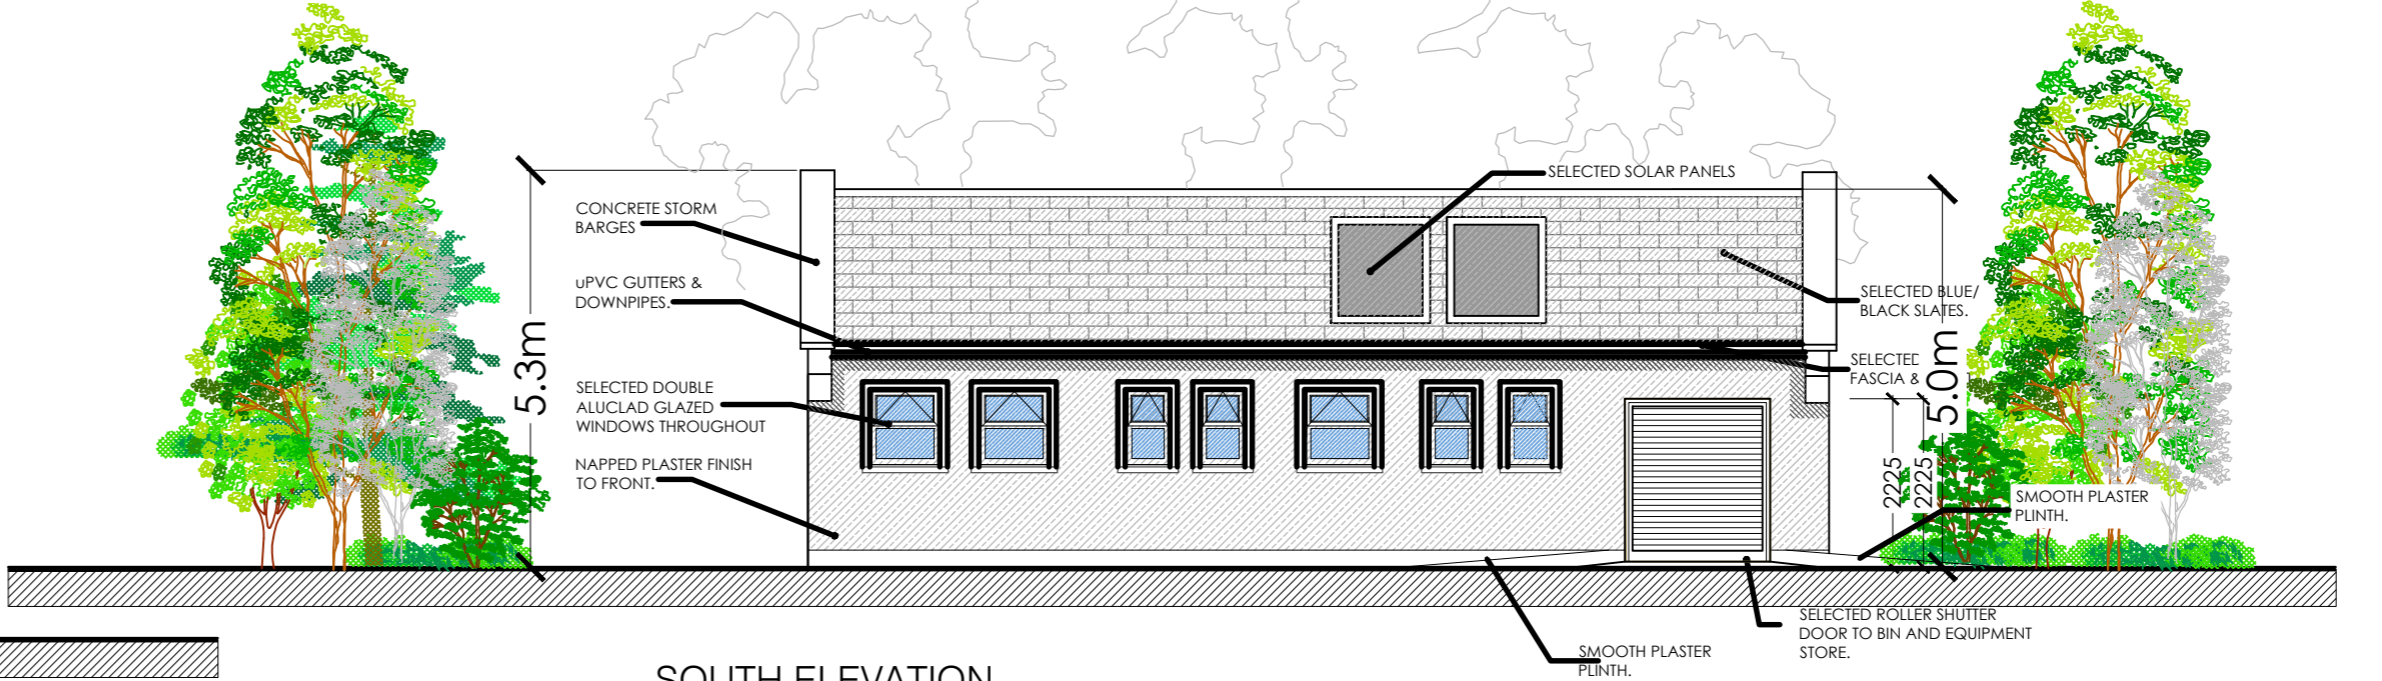

SOUTH ELEVATION
Scale 1:100