



EXISTING FRONT ELEVATION
SCALE 1:100


To be demolished

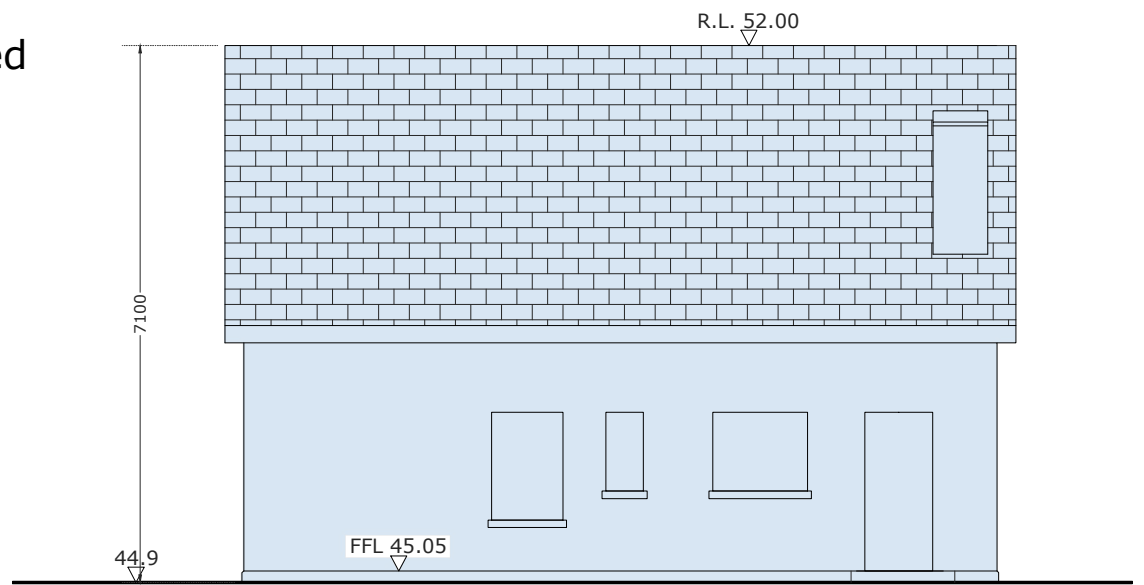

EXISTING SIDE ELEVATION
SCALE 1:100

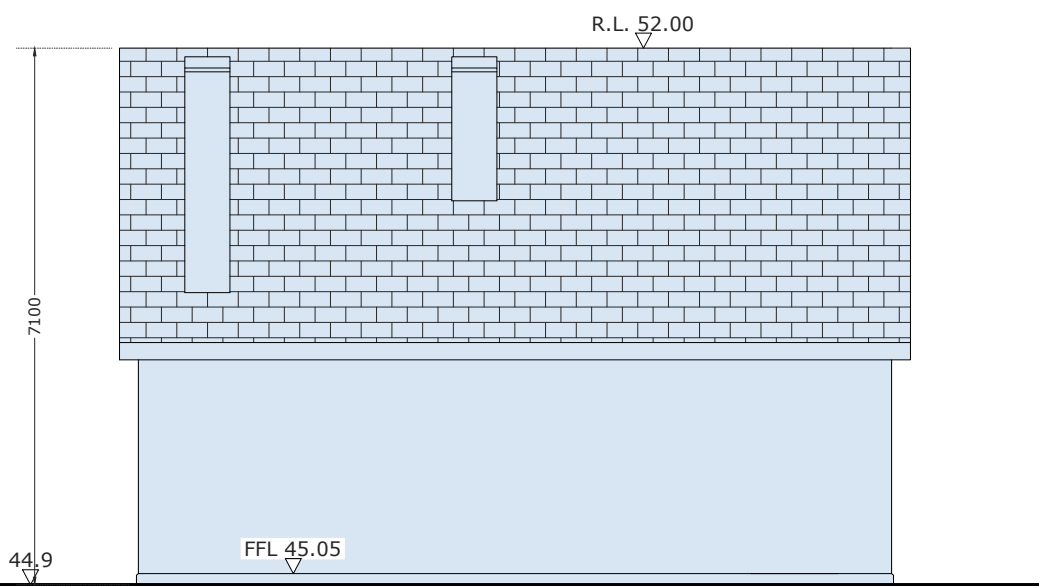

EXISTING SIDE ELEVATION
SCALE 1:100

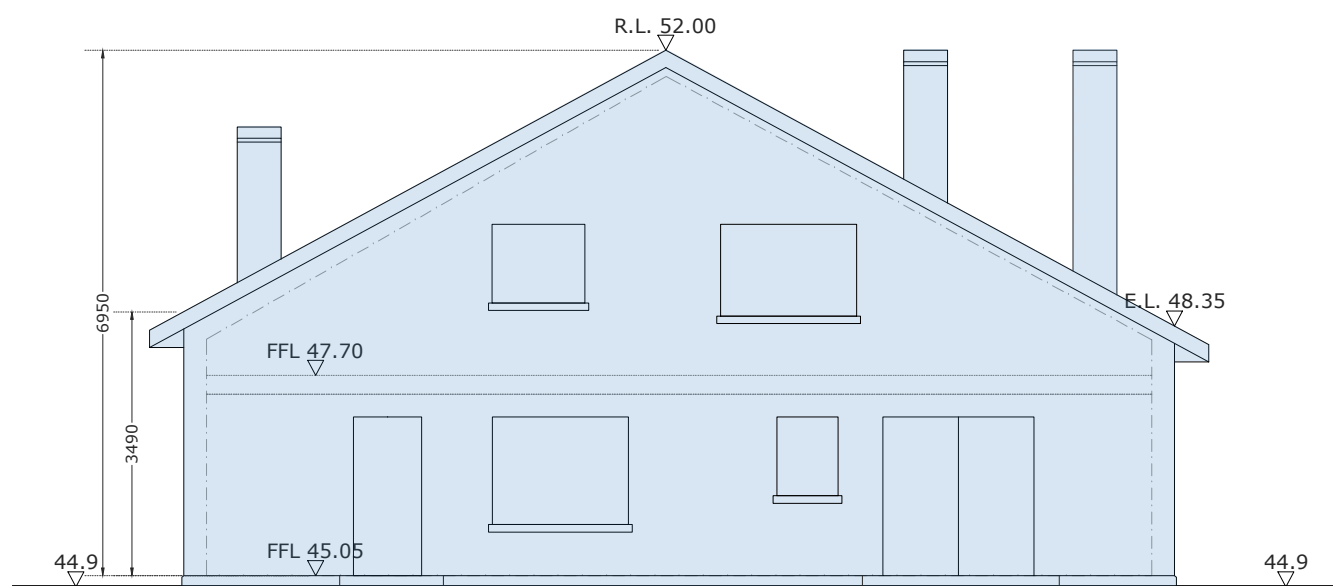

EXISTING BACK ELEVATION
SCALE 1:100

craftstudio
architecture
Old Train Station, North Road,
Monaghan, H18 YK54
T +353 (0) 47 82036
E info@craftstudio.ie
W www.craftstudio.ie

Client: Meath County Council
Address: Swan Lane, Johnstown,
Navan, Co. Meath

Project: Swan Lane Housing
Development
Drawing Title: Existing/ Demolition
Drawings

Scale:	As noted	Revision:	-
Project Stage:	Planning		
Date:	2022.09.01		
File Name:	02 EX 21-38		