




DETAIL D10  
RAISED PLANTER - FRONT ELEVATION  
SCALE 1:20@A1

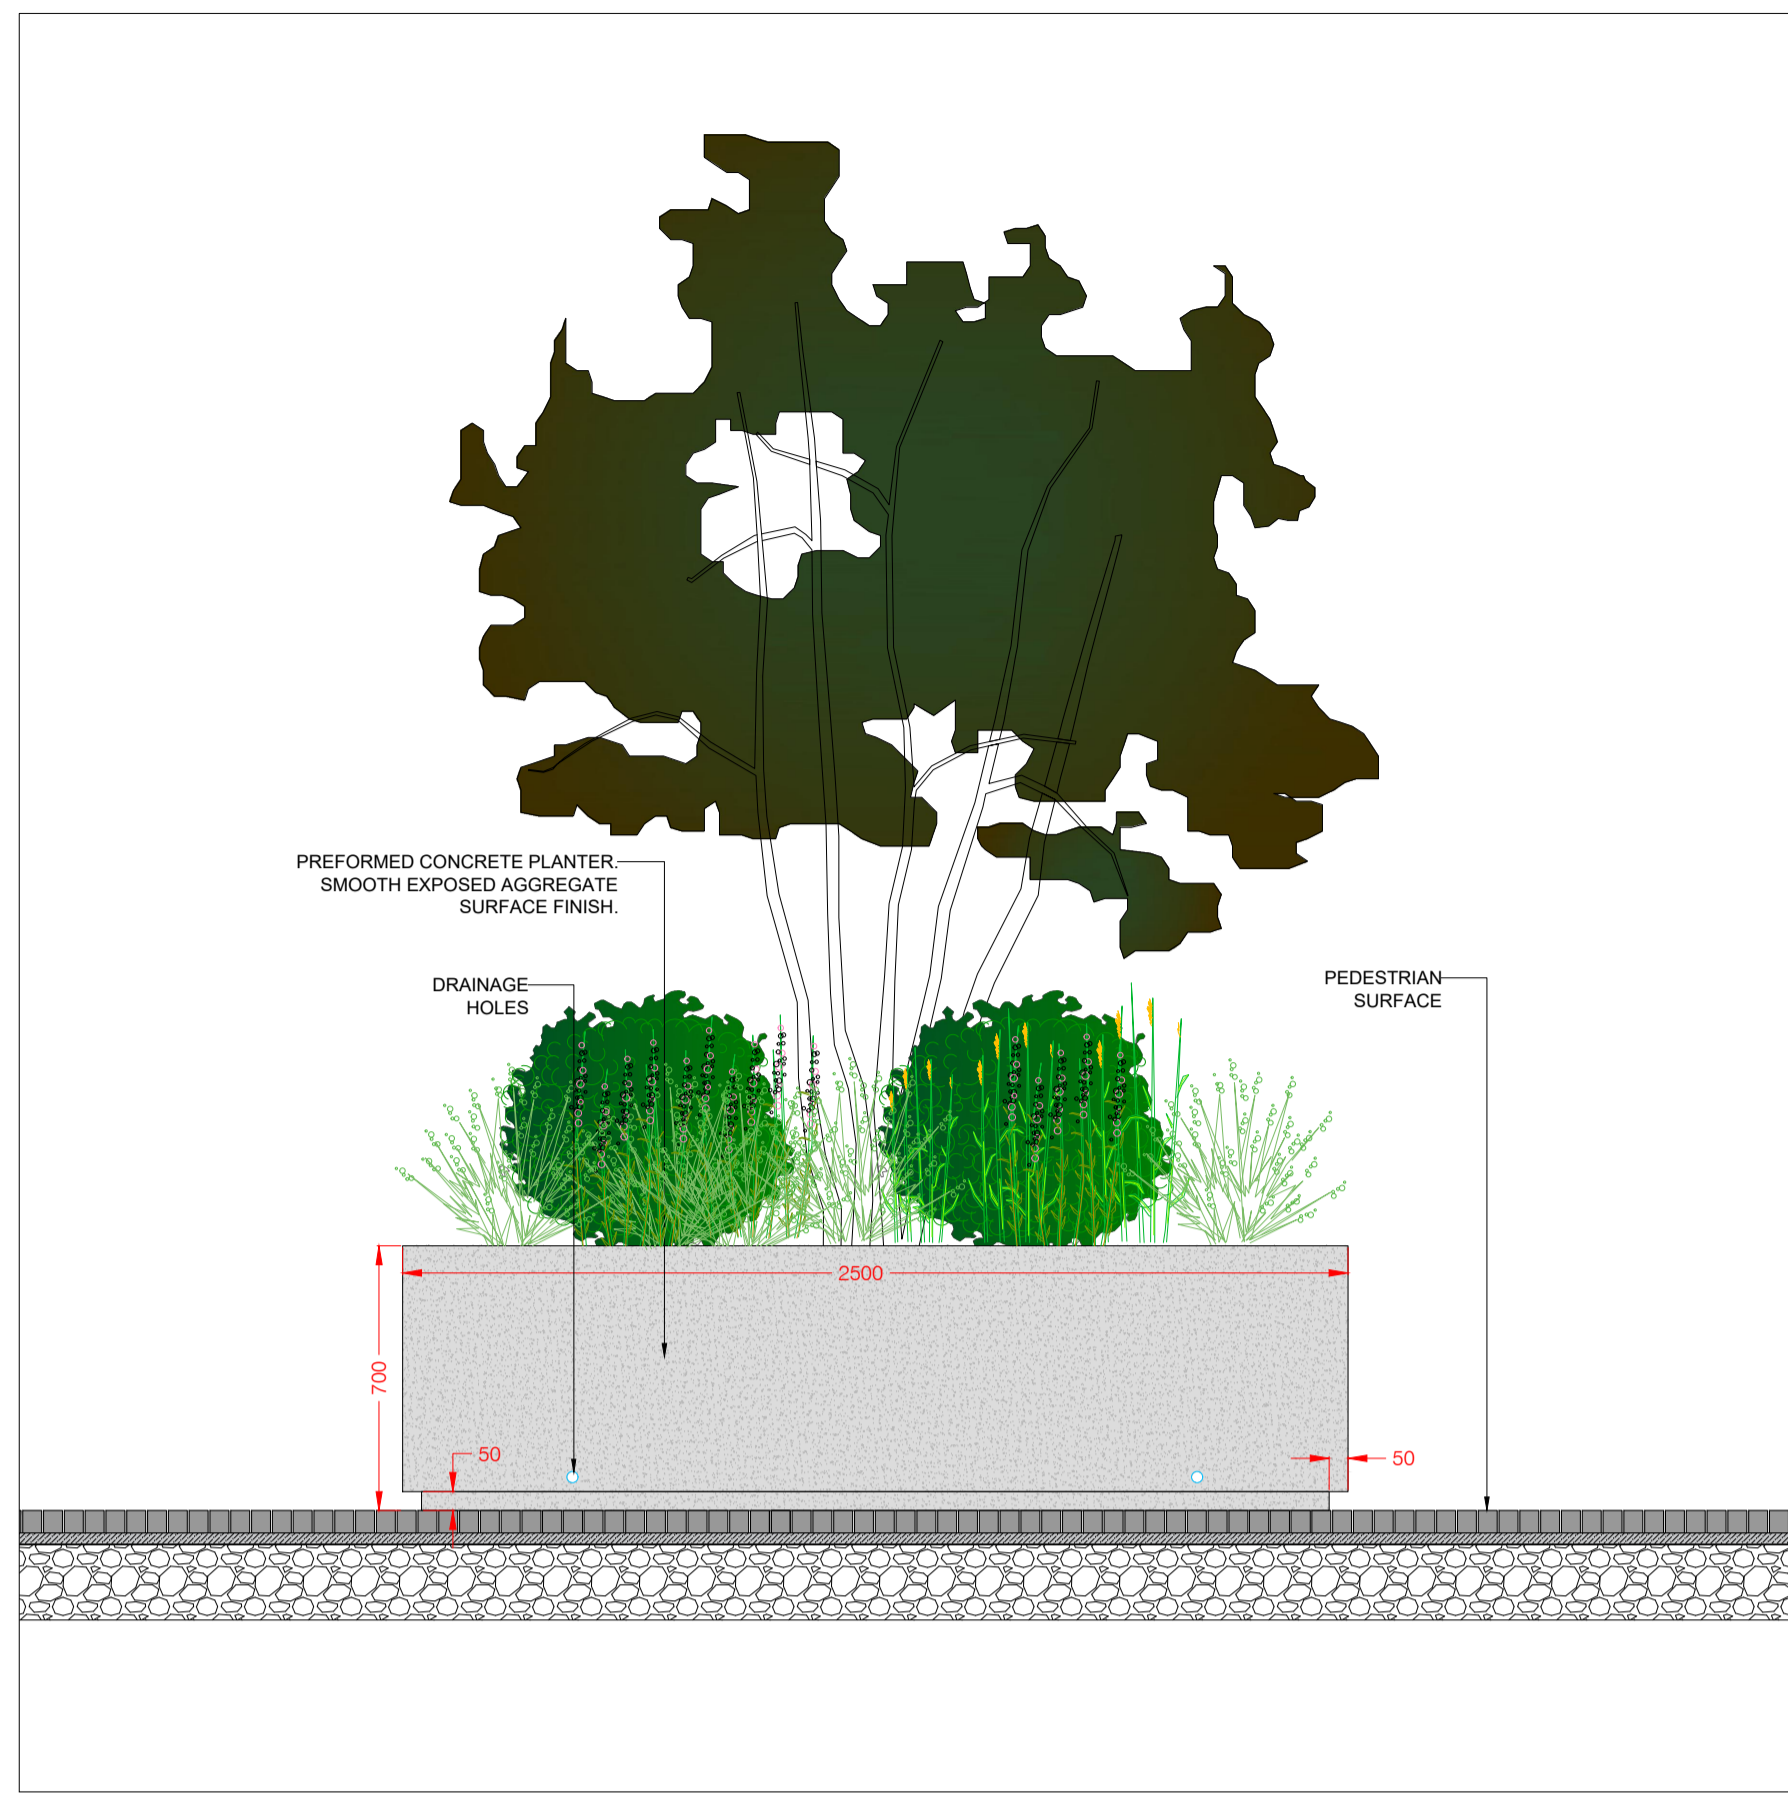


DETAIL D11  
RAISED PLANTER - SIDE ELEVATION  
SCALE 1:20@A1

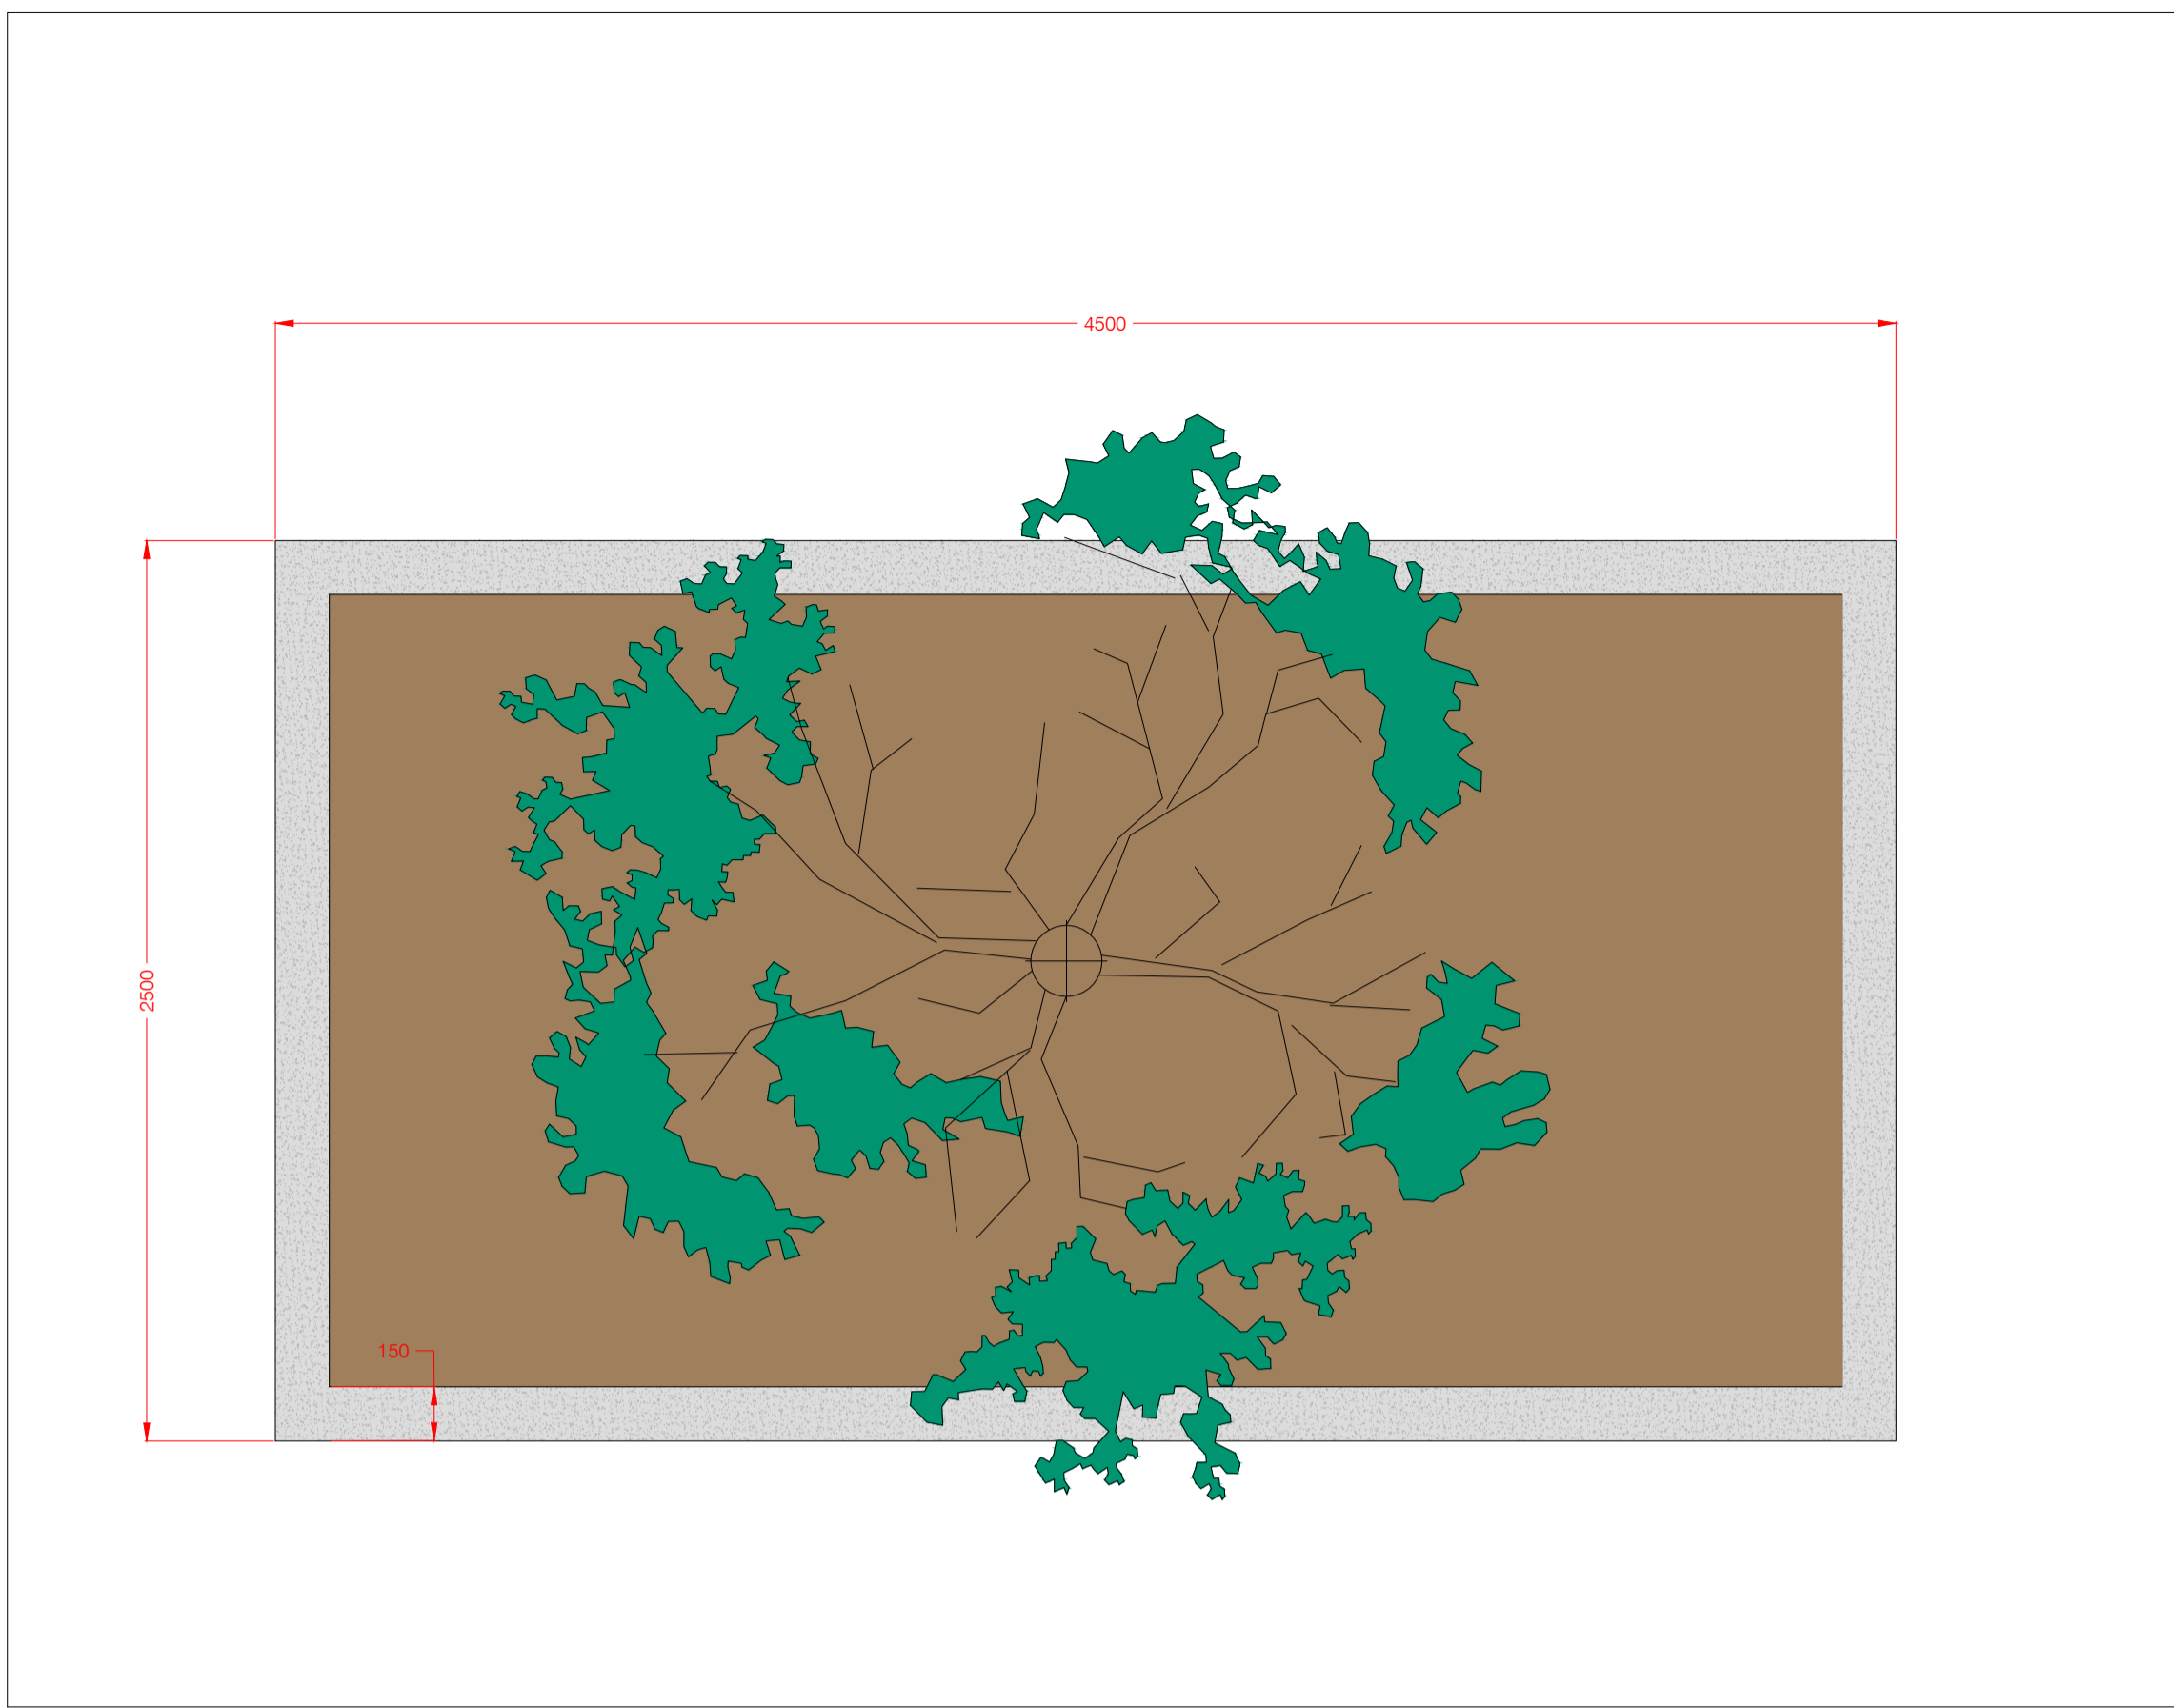


DETAIL D12  
RAISED PLANTER - PLAN VIEW  
SCALE 1:20@A1

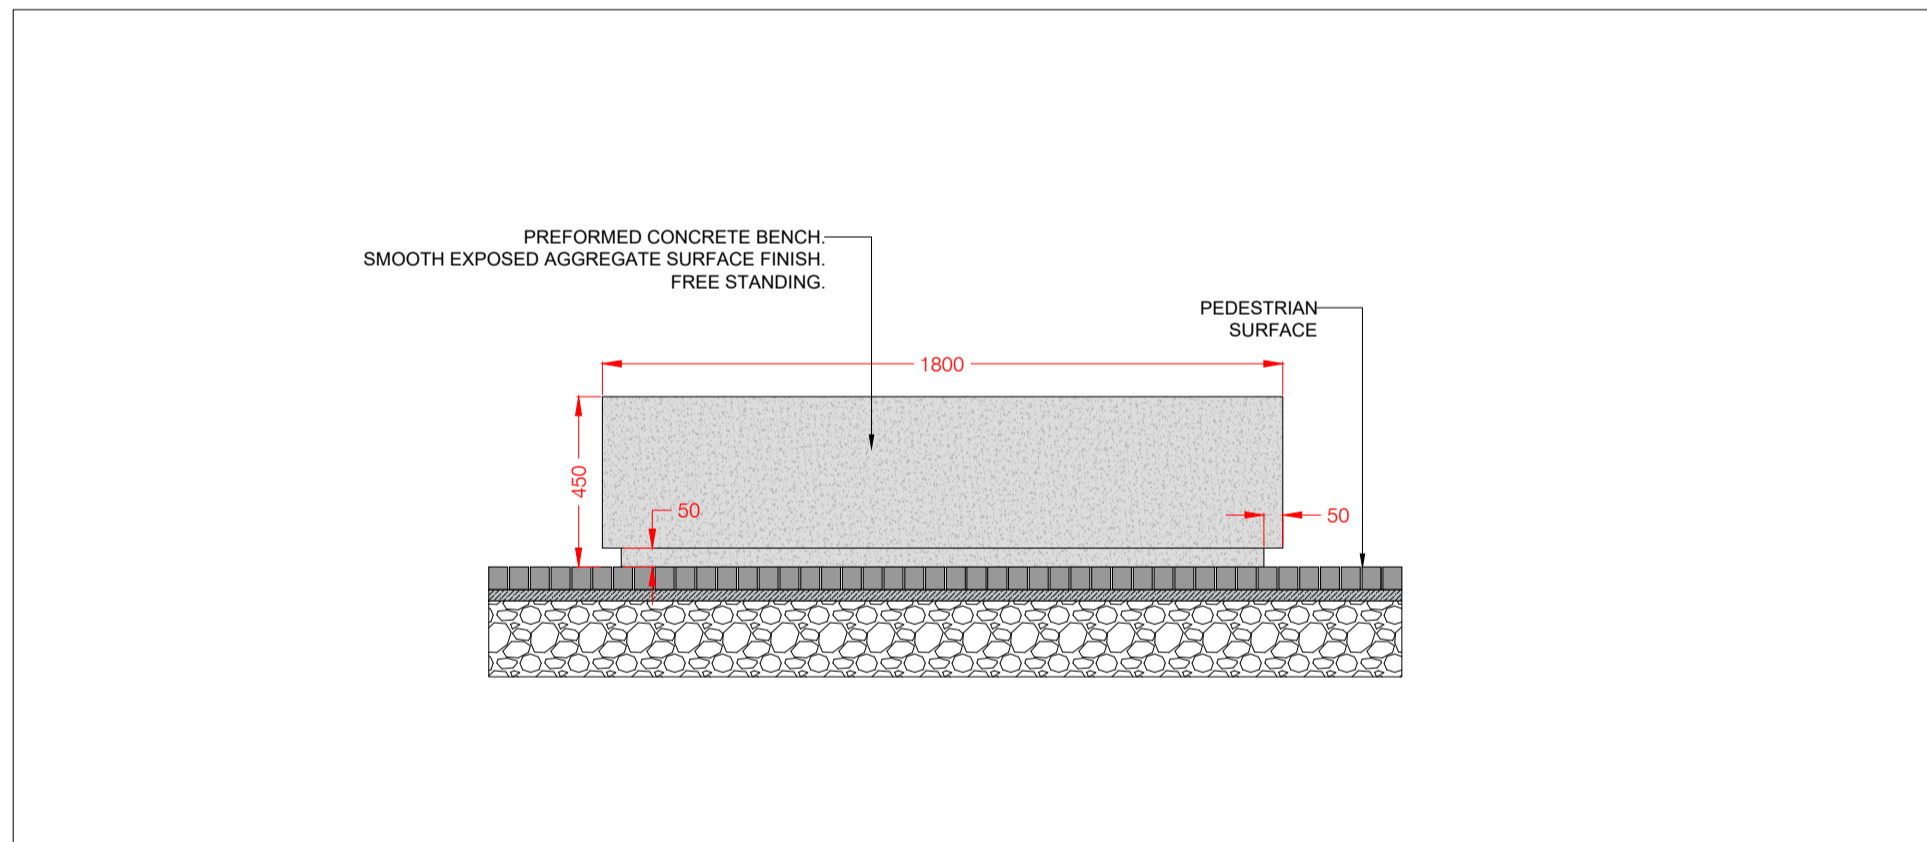


DETAIL D13  
CONCRETE BENCH - FRONT ELEVATION  
SCALE 1:20@A1

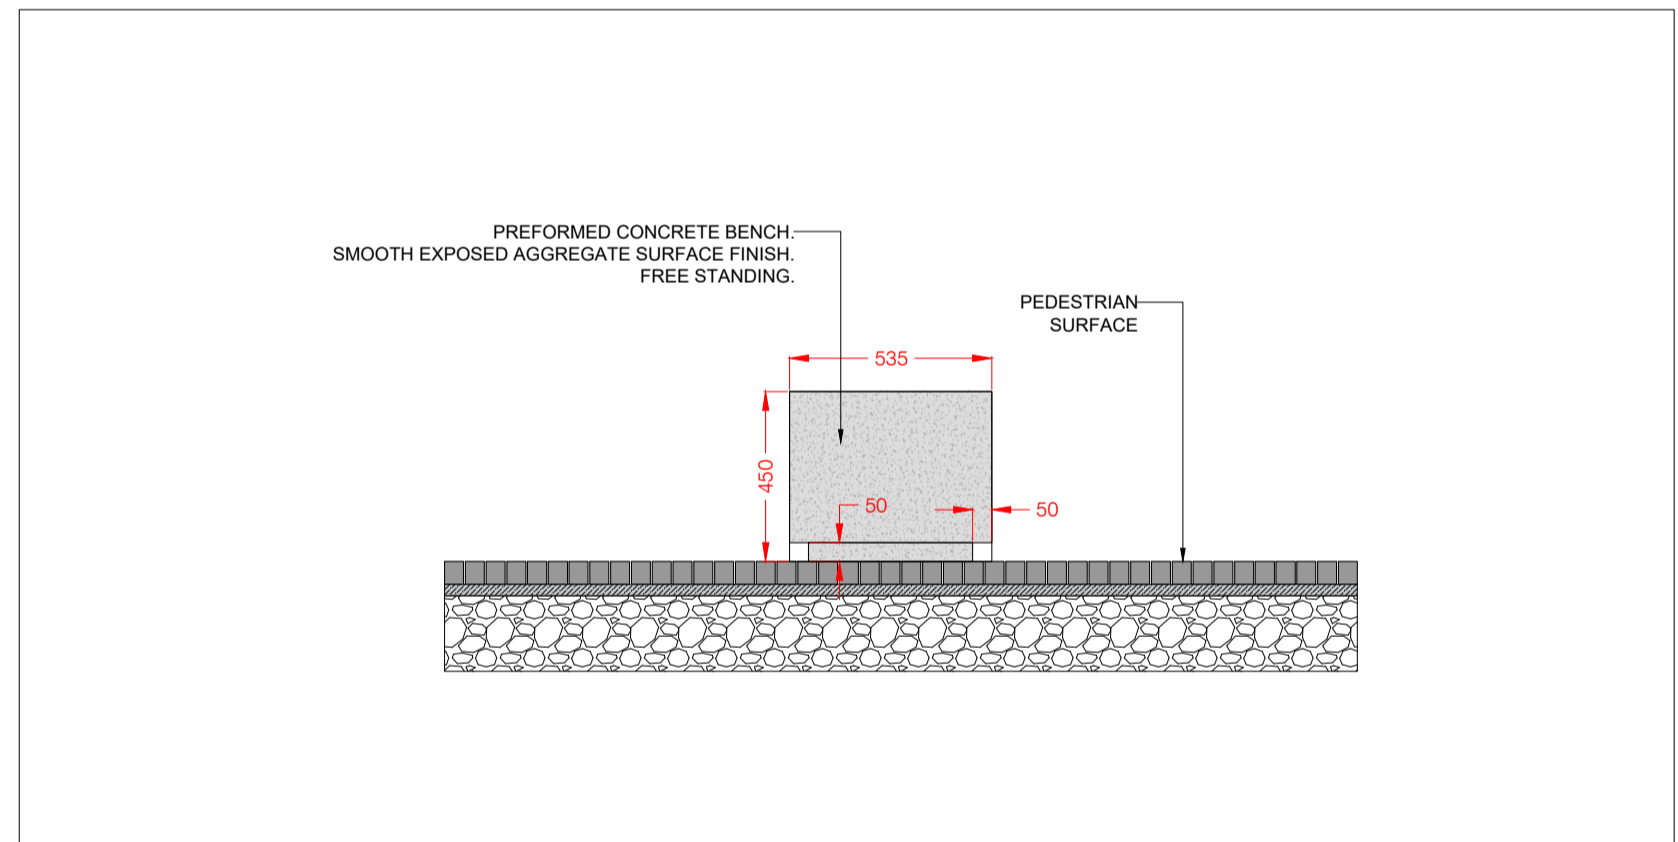


DETAIL D14  
CONCRETE BENCH - SIDE ELEVATION  
SCALE 1:20@A1

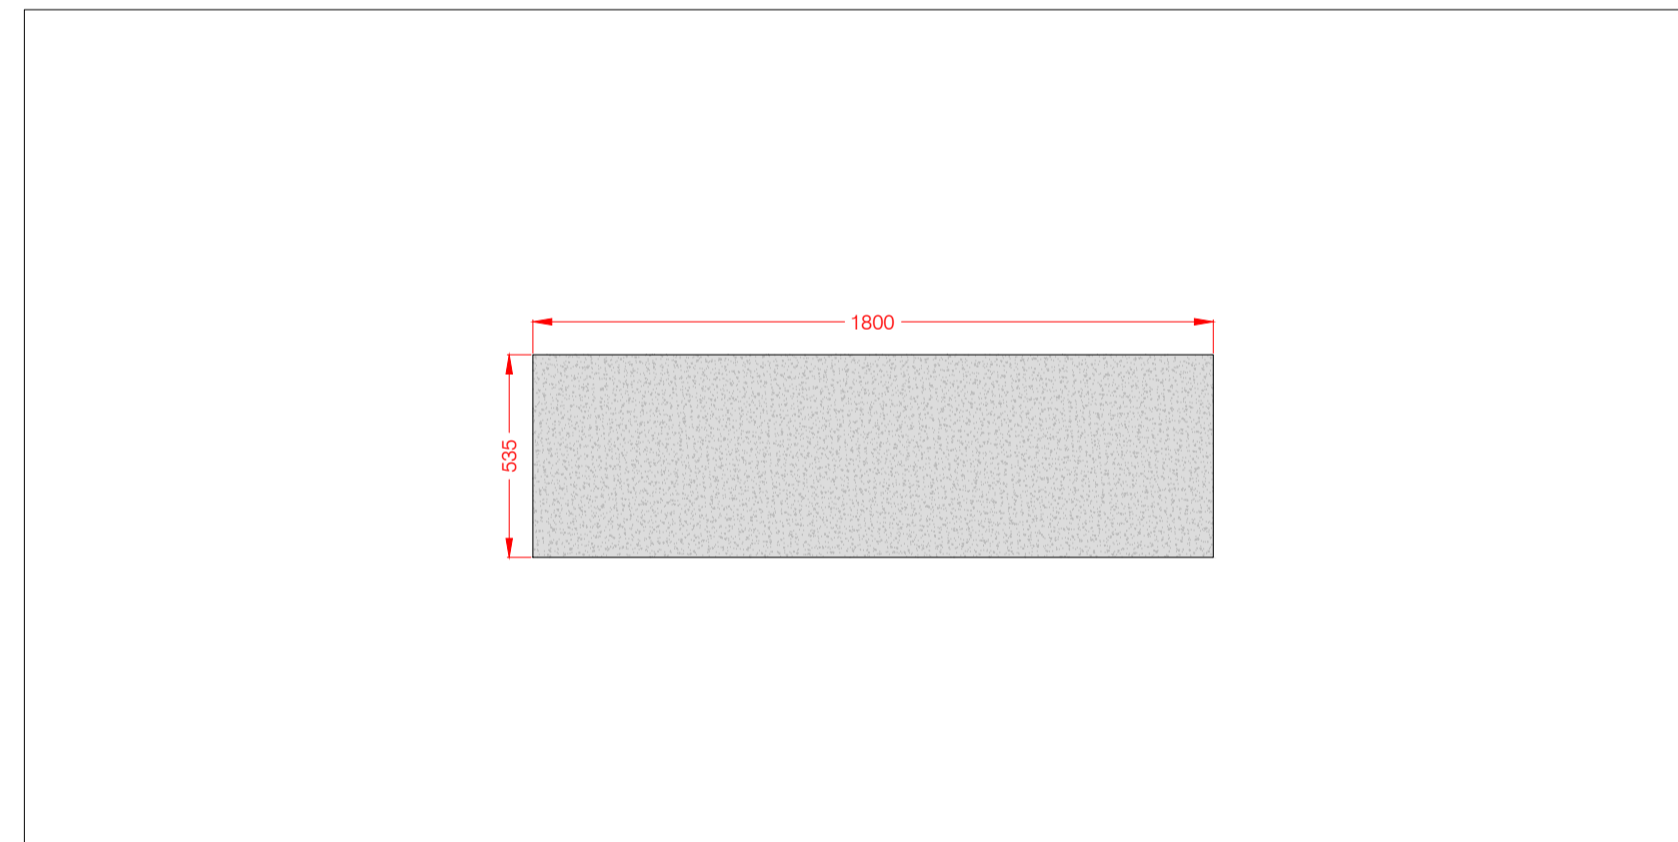

DETAIL D15  
CONCRETE BENCH - PLAN VIEW  
SCALE 1:20@A1

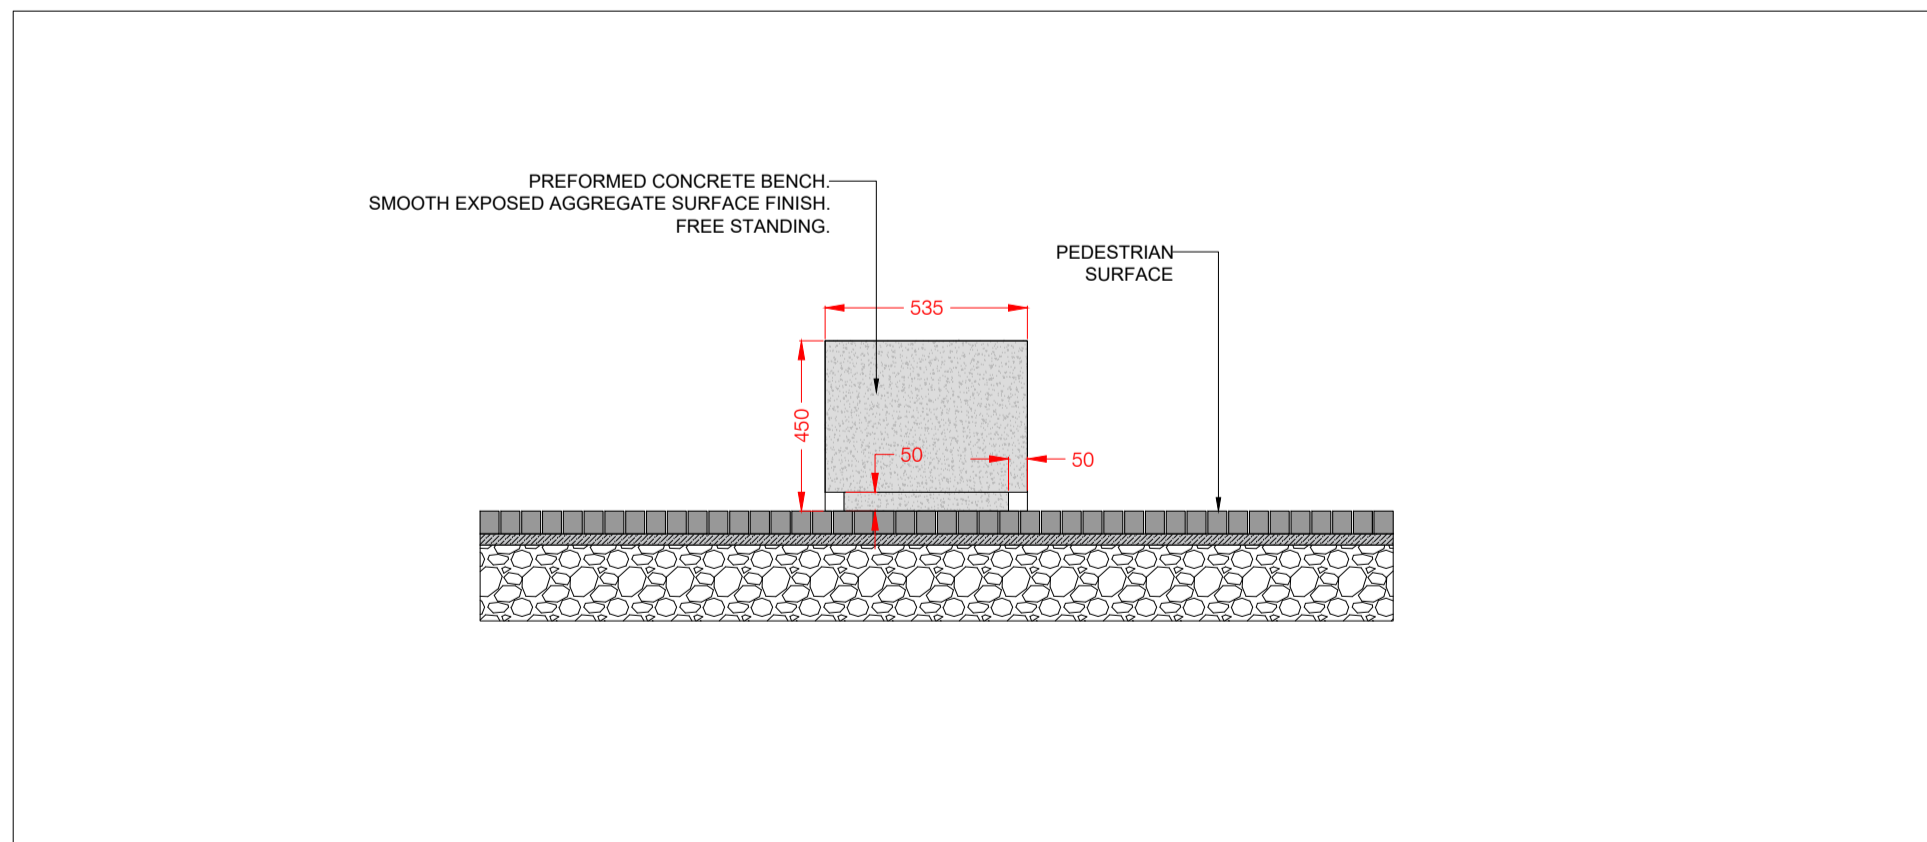

DETAIL D16  
CONCRETE CUBE SEAT - FRONT ELEVATION  
SCALE 1:20@A1

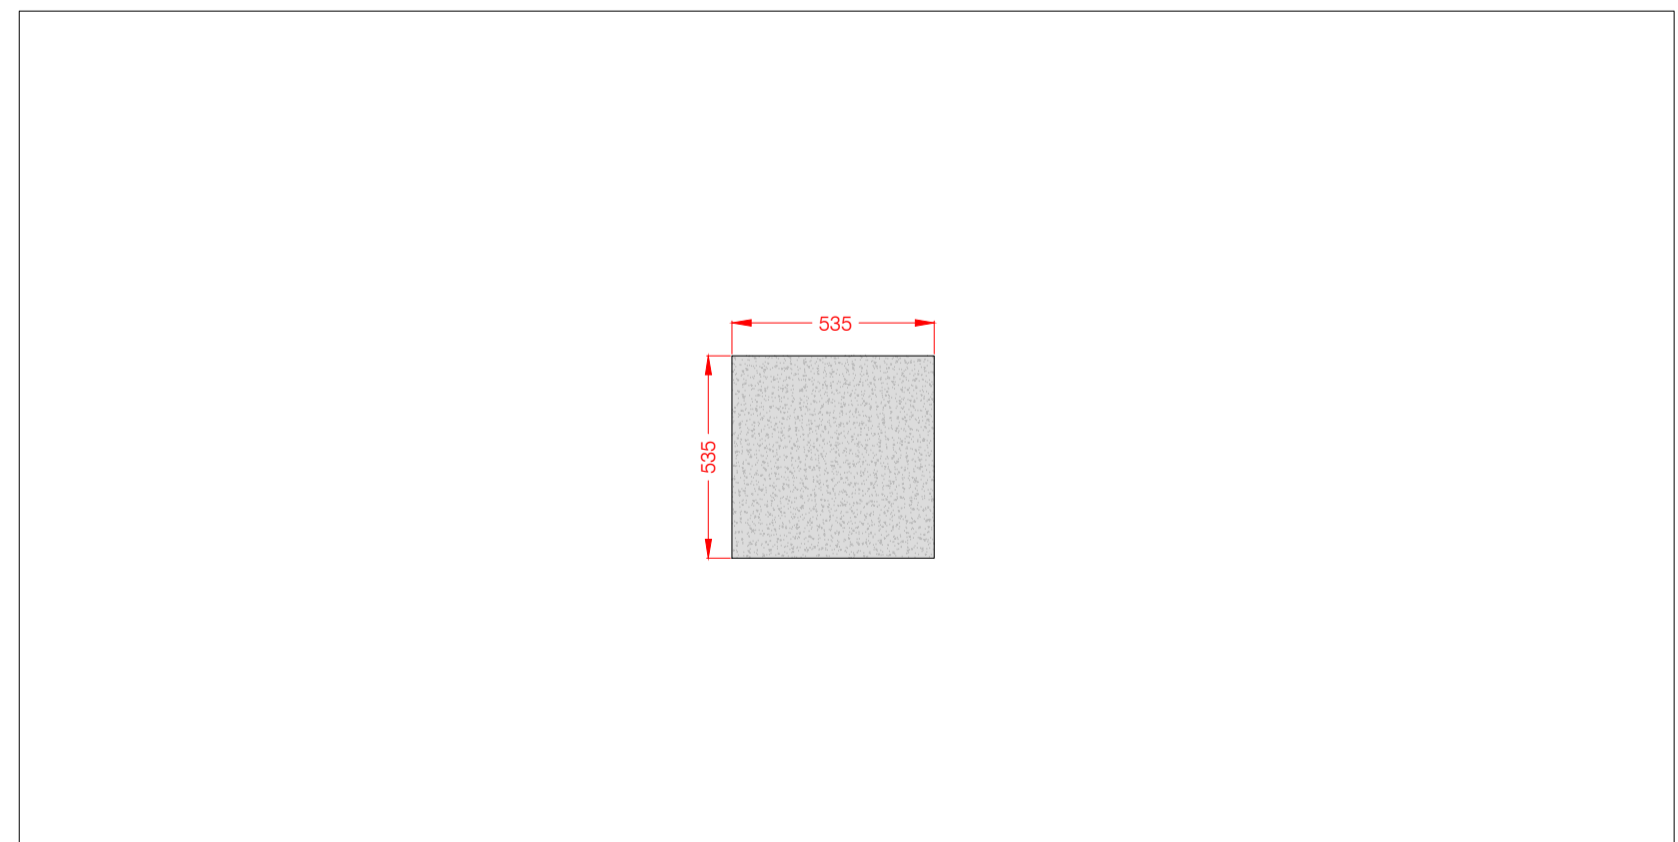

DETAIL D17  
CONCRETE CUBE SEAT - PLAN VIEW  
SCALE 1:20@A1

DO NOT SCALE FROM THIS DRAWING. WORK ONLY FROM FIGURED DIMENSIONS  
ALL ERRORS AND OMISSIONS ARE TO BE REPORTED TO LANDSCAPE ARCHITECT

REV:	DATE:	REFERENCE:	BY:	REV:	DATE:	REFERENCE:	BY:
A	2020-12-14	LANDSCAPE DETAILS (PAGE 2 OF 2)	KR				
B	2023-09-18	REVISIONS TO PROJECT NAME AND PROJECT STATUS.	KR				

**MURPHY+SHEANON**  
Horticulture & Landscape Architecture

Contact : colum@murphysheanon.ie  
Tel : +353860787147  
Address : 2Richmond Lodge, Richmond Green,  
Carrickbrennan Road, Monkstown, Dublin .18

CLIENT:  
MEATH COUNTY COUNCIL

DRAWING NUMBER:  
20-353-DD-03  
PROJECT NUMBER:  
20-353

PROJECT:  
ENFIELD - TOWN CENTRE PARKING

PROJECT STATUS: SHEET NO:  
PART 8 PLANNING REV B

DATE:  
SEPTEMBER 2023

TITLE:  
LANDSCAPE DETAILS (PAGE 2 OF 2)

SCALE:  
AS SHOWN @A1

DRAWN BY: CHECKED BY:  
KR DM/CS

CAD FILE REFERENCE:  
g:\shared drives\murphy sheanon office\m+s\_office\2021 and previous - completed works\2011353 - enfield park and ride\m+s\20-353-dd-01\_18.09.20.dwg