


SITE PLAN



WEST ELEVATION



NORTH ELEVATION

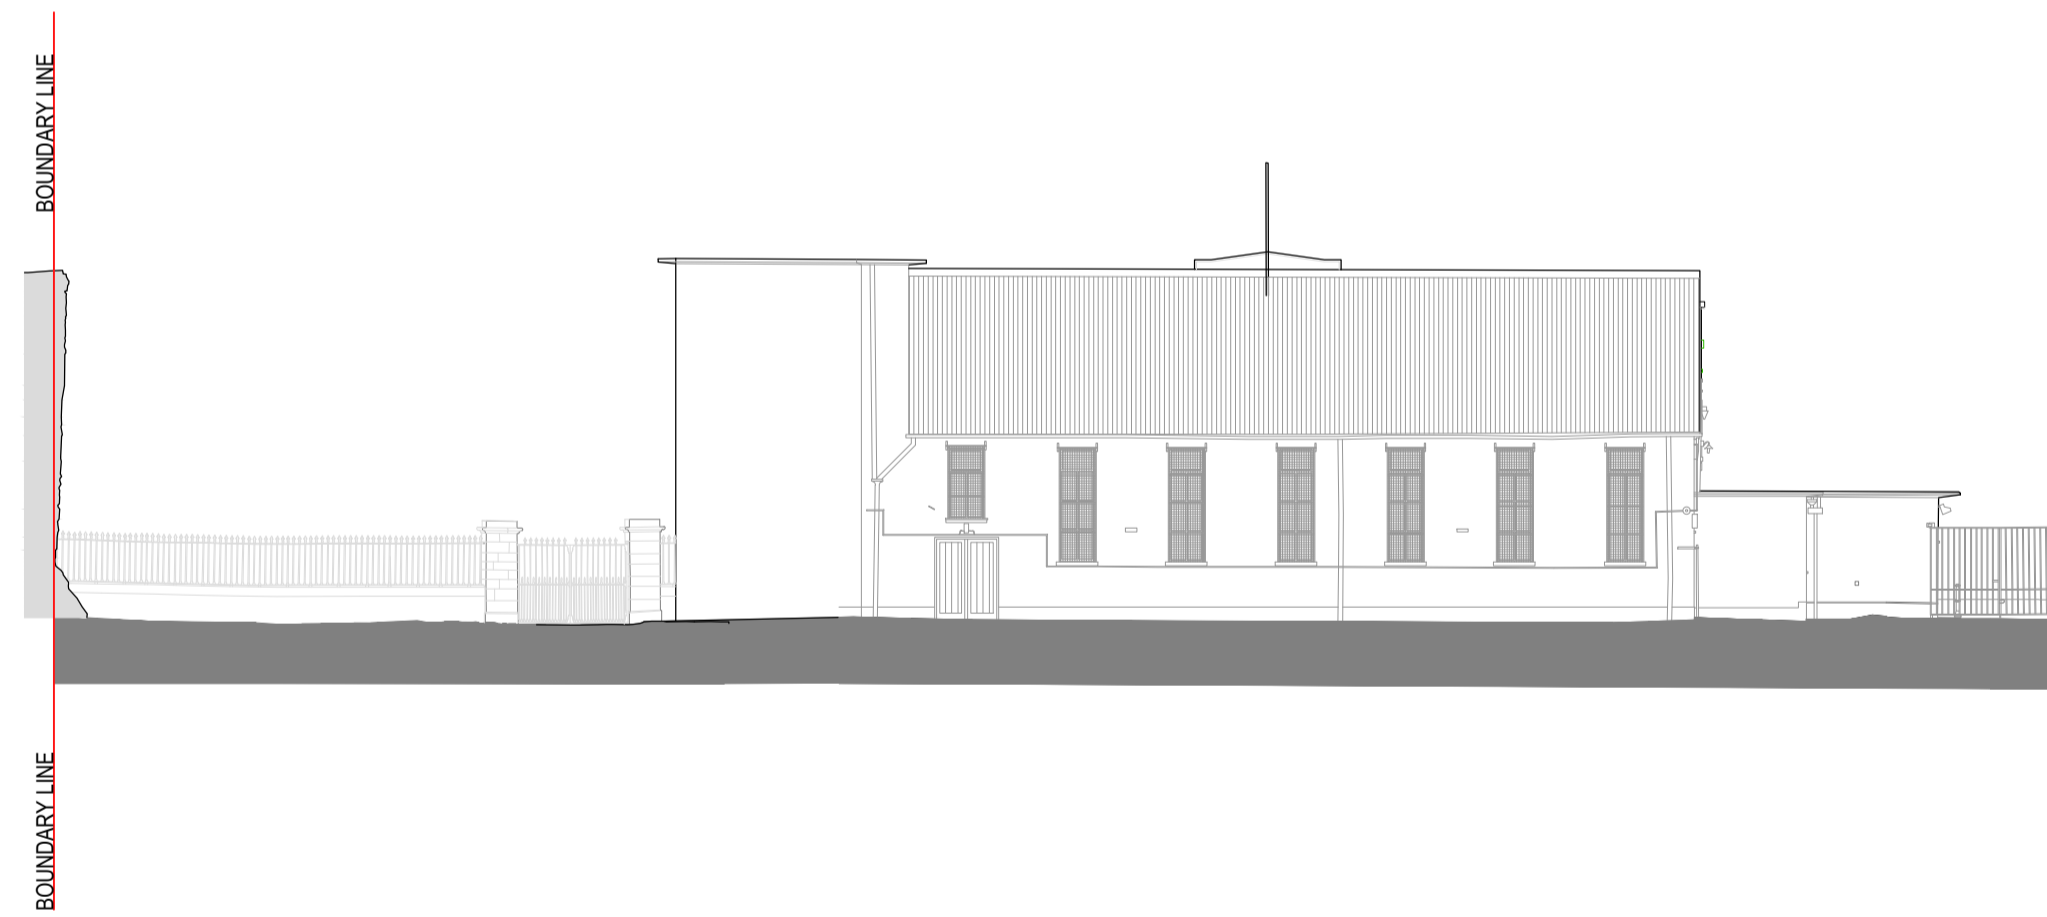

EAST ELEVATION



SOUTH ELEVATION

EXISTING LAYOUTS

SCALE 1:200 @A1



Intermediate Projects

Commissioner in Charge

Design Team

Drawing Revisions

Drawing Title

Project Title

OPW Head Office, Trim, Co. Meath.
Telephone: (046) 942 6000
LoCall: 1890 213414
Website: www.opw.ie

ROSEMARY COLLIER Assistant Secretary
HERITAGE AND BUILDING SERVICES

TERRI SWEENEY-MEADE MRIAI Assistant Principal Architect
MÁIRE O'SULLIVAN MRIAI Senior Architect
ZEE GAMIET-PARKER MRIAI Architect
ALANNA HOLMES Architectural Graduate
TIMOTHY DOWLING MRIAI Architect

Intermediate Projects
Telephone: (046) 9426000
Telephone: (046) 9426419

REF	DESCRIPTION
A	
B	
C	
D	
E	

DATE:

EXISTING LAYOUTS
SITE PLAN + ELEVATIONS

TRIM MARKET HOUSE Trim, Co. Meath
REFURBISHMENT AND RENOVATION

DRAWN	CHECKED	SCALE	DATE
ZGP		1:200 @A1	SEPT 2023

PROJECT NO.	STATUS	NUMBER	REV.
G16.056	PLA	004	

