



SITE PLAN




WEST ELEVATION

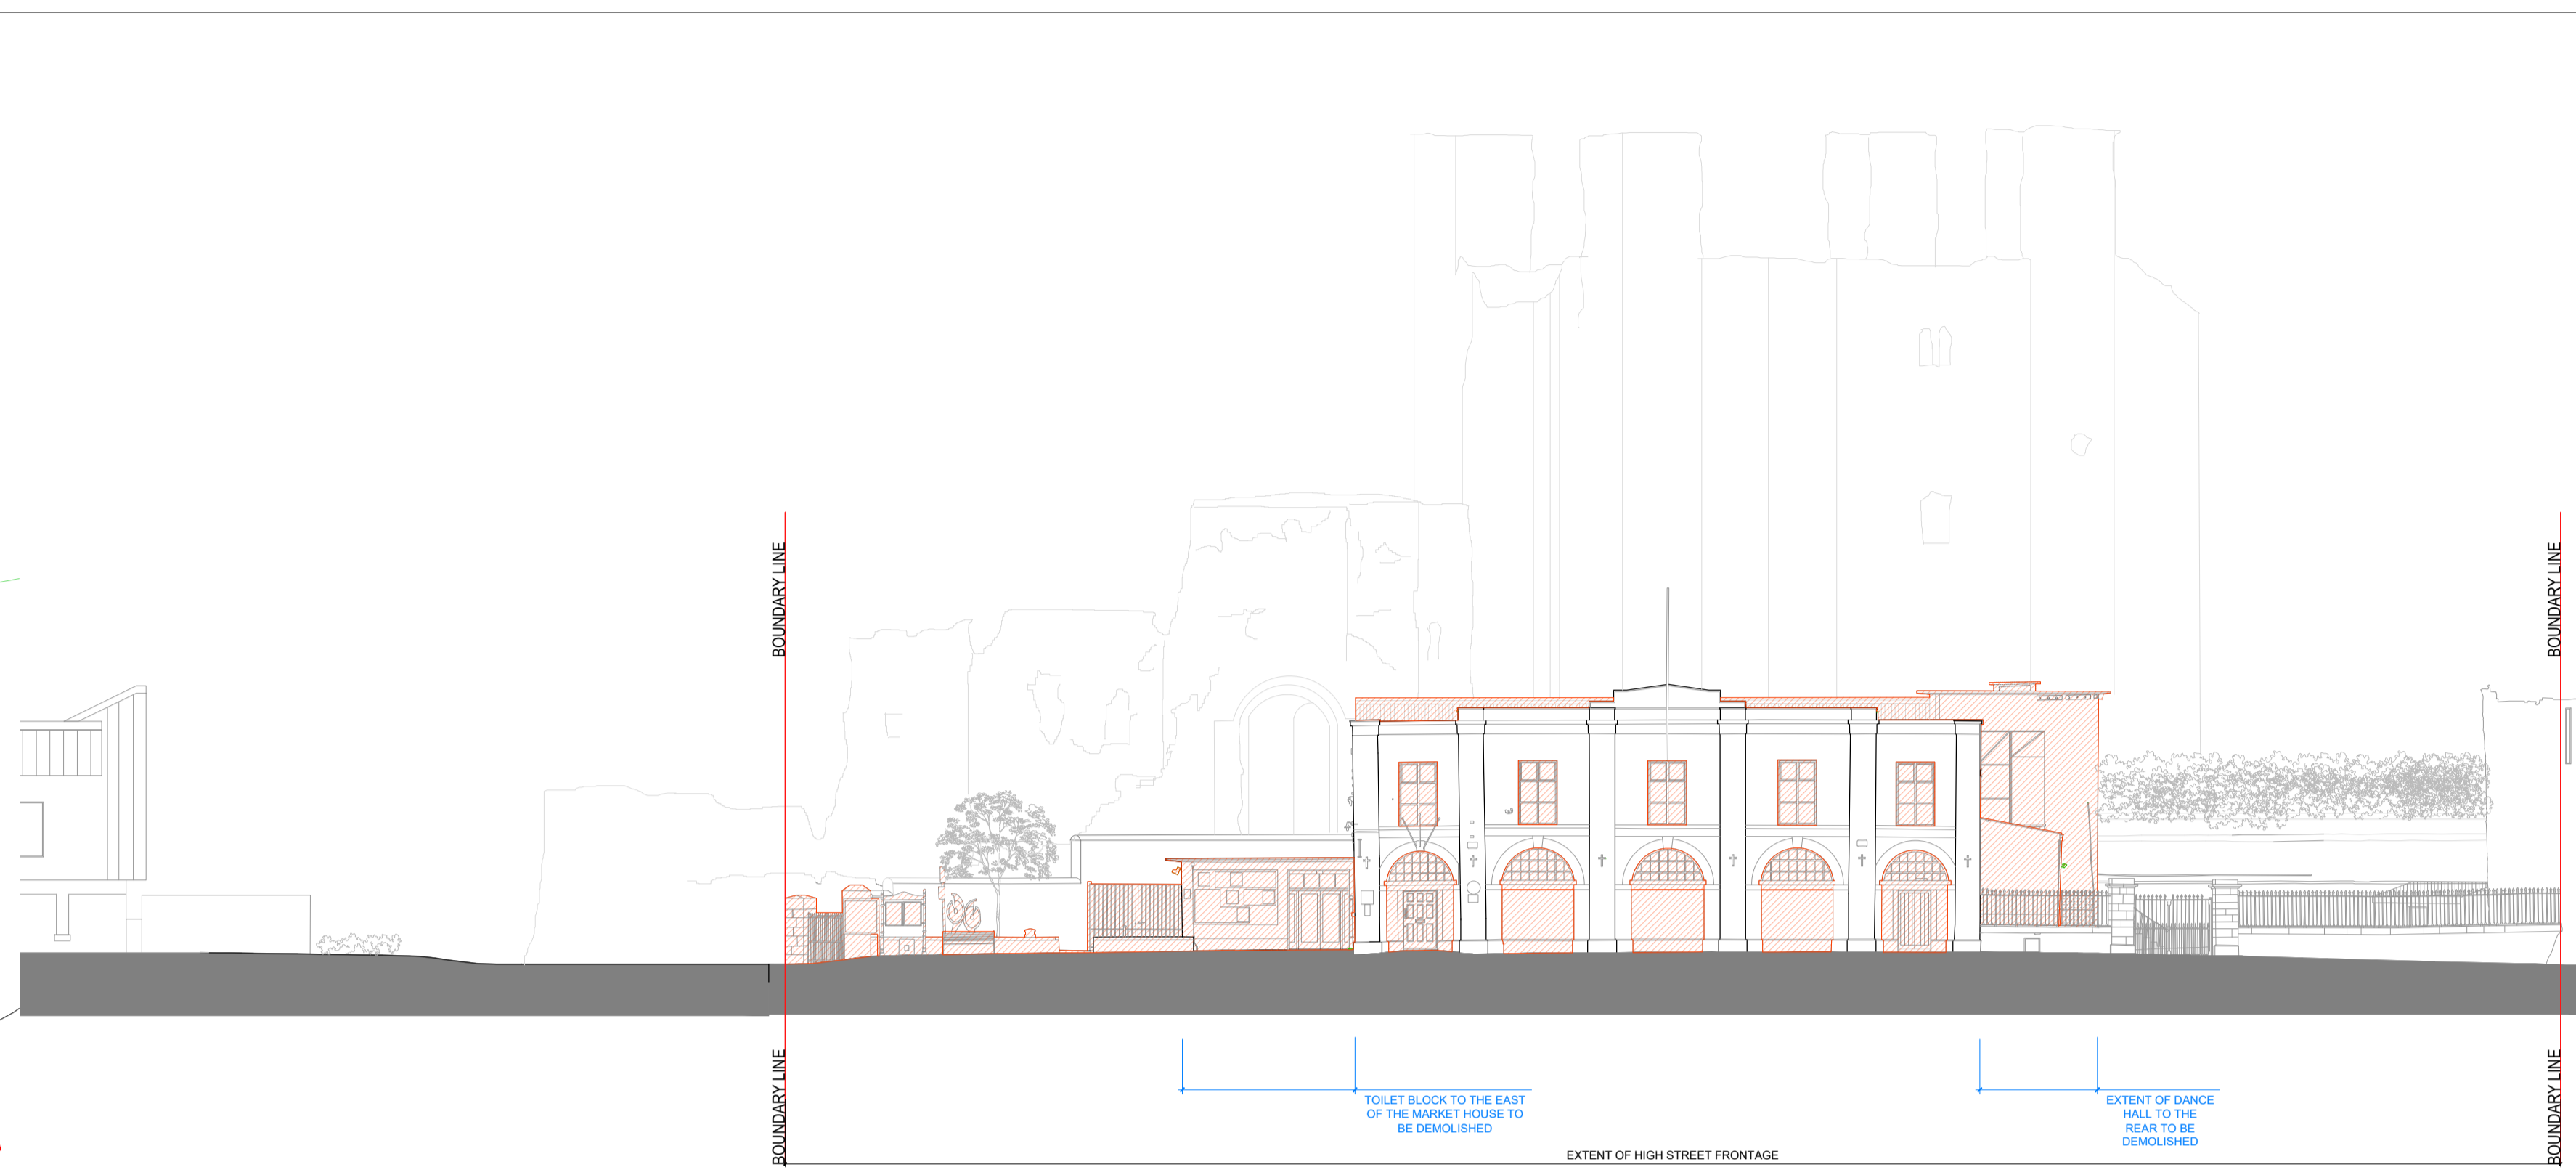

NORTH ELEVATION

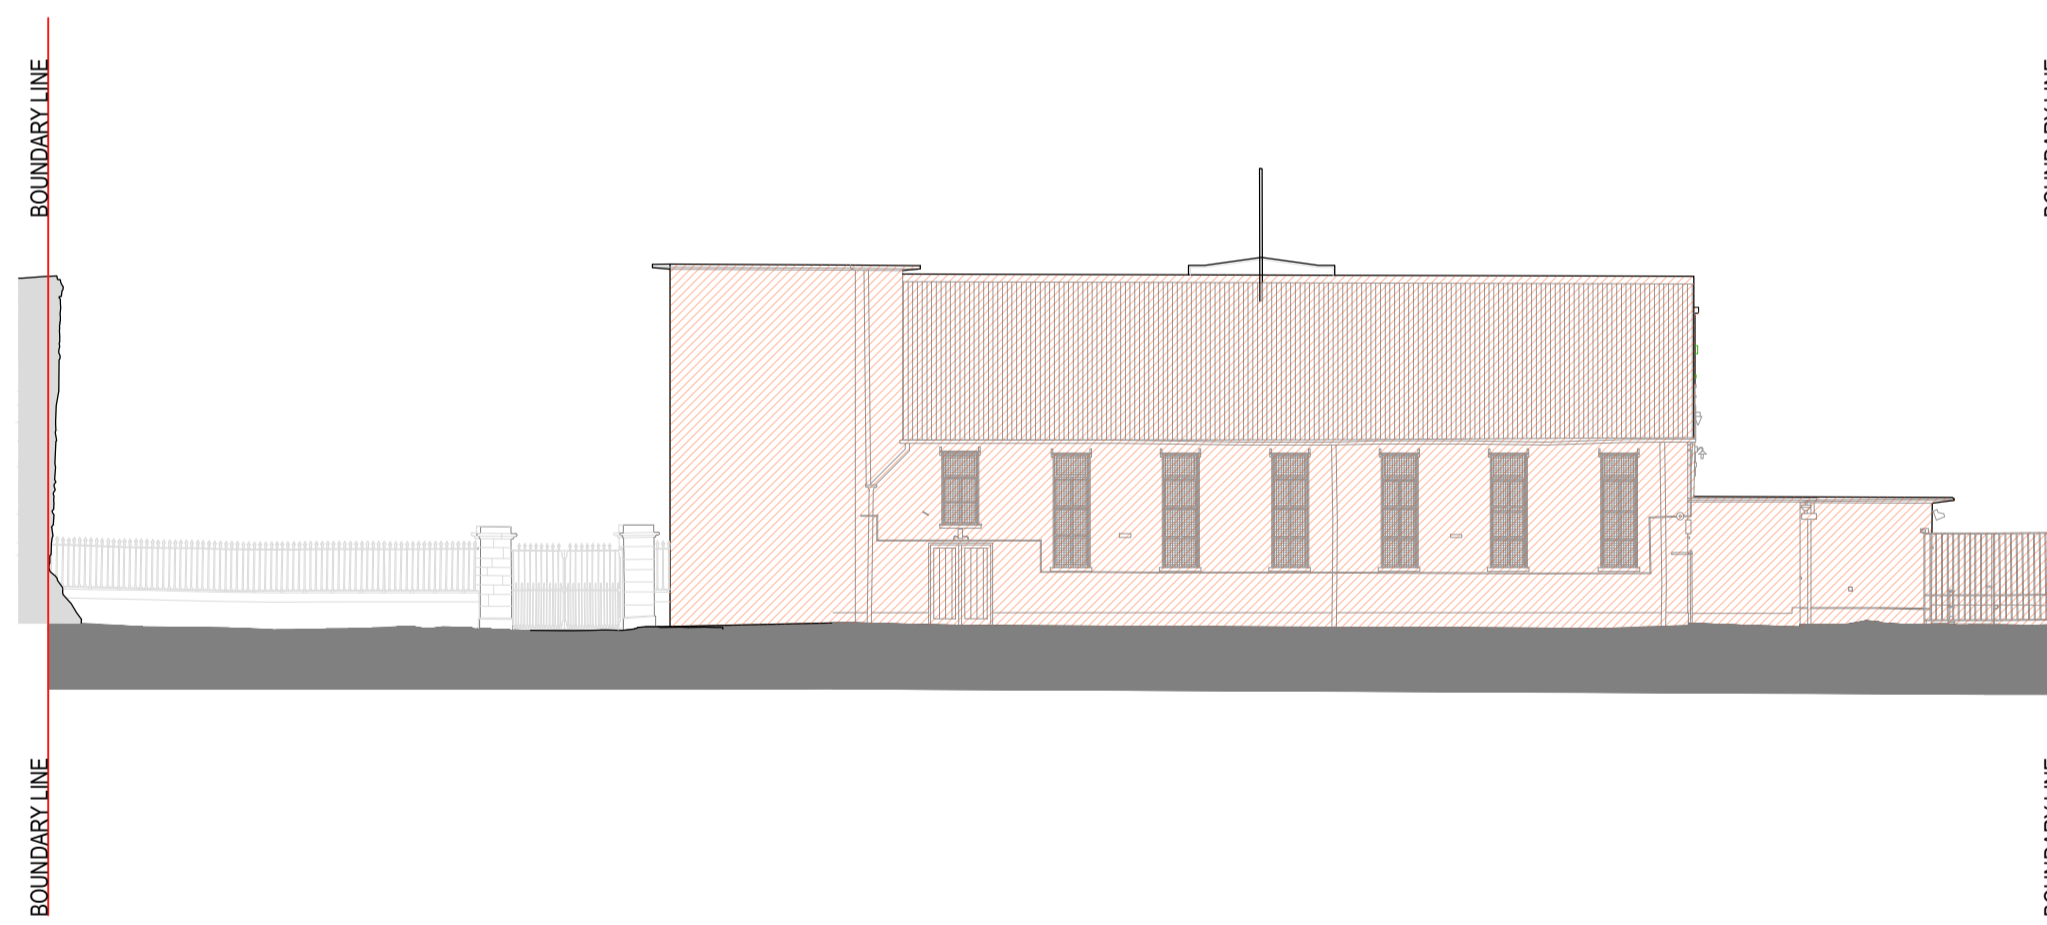

EAST ELEVATION

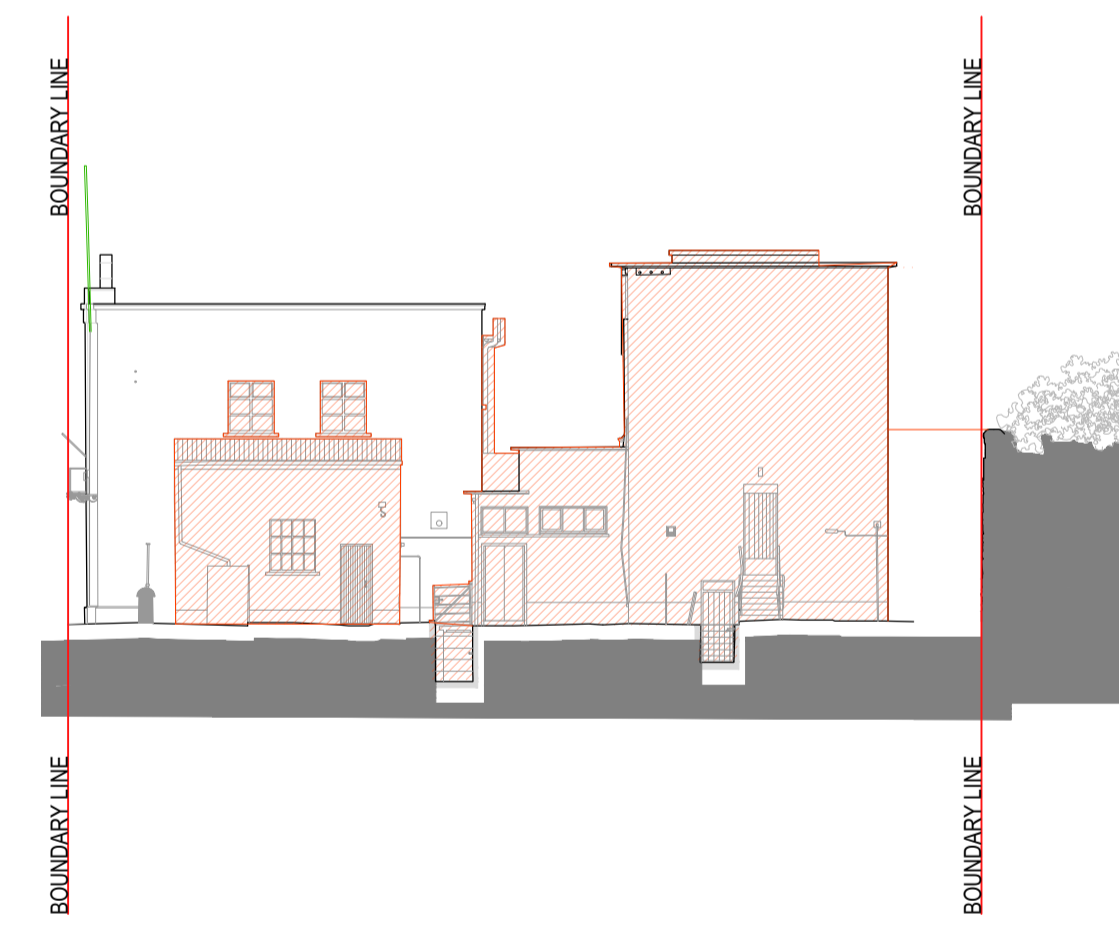


SOUTH ELEVATION

DEMOLITION LAYOUTS

SCALE 1:200 @A1



Intermediate Projects		Commissioner in Charge	Design Team	Drawing Revisions	DATE:	Drawing Title	Project Title
 OPW Head Office, Trim, Co. Meath. Telephone: (046) 942 6000 LoCall: 1890 213414 Website: www.opw.ie		ROSEMARY COLLIER Assistant Secretary HERITAGE AND BUILDING SERVICES	TERRI SWEENEY-MEADE MRIA I Assistant Principal Architect MÁIRE O'SULLIVAN MRIA I Senior Architect ZEE GAMIET-PARKER MRIA I Architect ALANNA HOLMES Architectural Graduate TIMOTHY DOWLING MRIA I Architect	Intermediate Projects Telephone: (046) 9426000 Telephone: (046) 9426419		DEMOLITION LAYOUTS SITE PLAN + ELEVATIONS	TRIM MARKET HOUSE Trim, Co. Meath REFURBISHMENT AND RENOVATION
				REF DESCRIPTION A B C D E		DRAWN CHECKED SCALE DATE ZGP . 1:200 @A1 SEPT 2023	PROJECT NO. STATUS NUMBER REV. G16.056 PLA 006