


LOW LEVEL SCREEN PLANTING TO BOUNDARY
CRATAEGOUS PRUNIFOLIA / EUONYMOUS EUROPAEUS OR SIMILAR

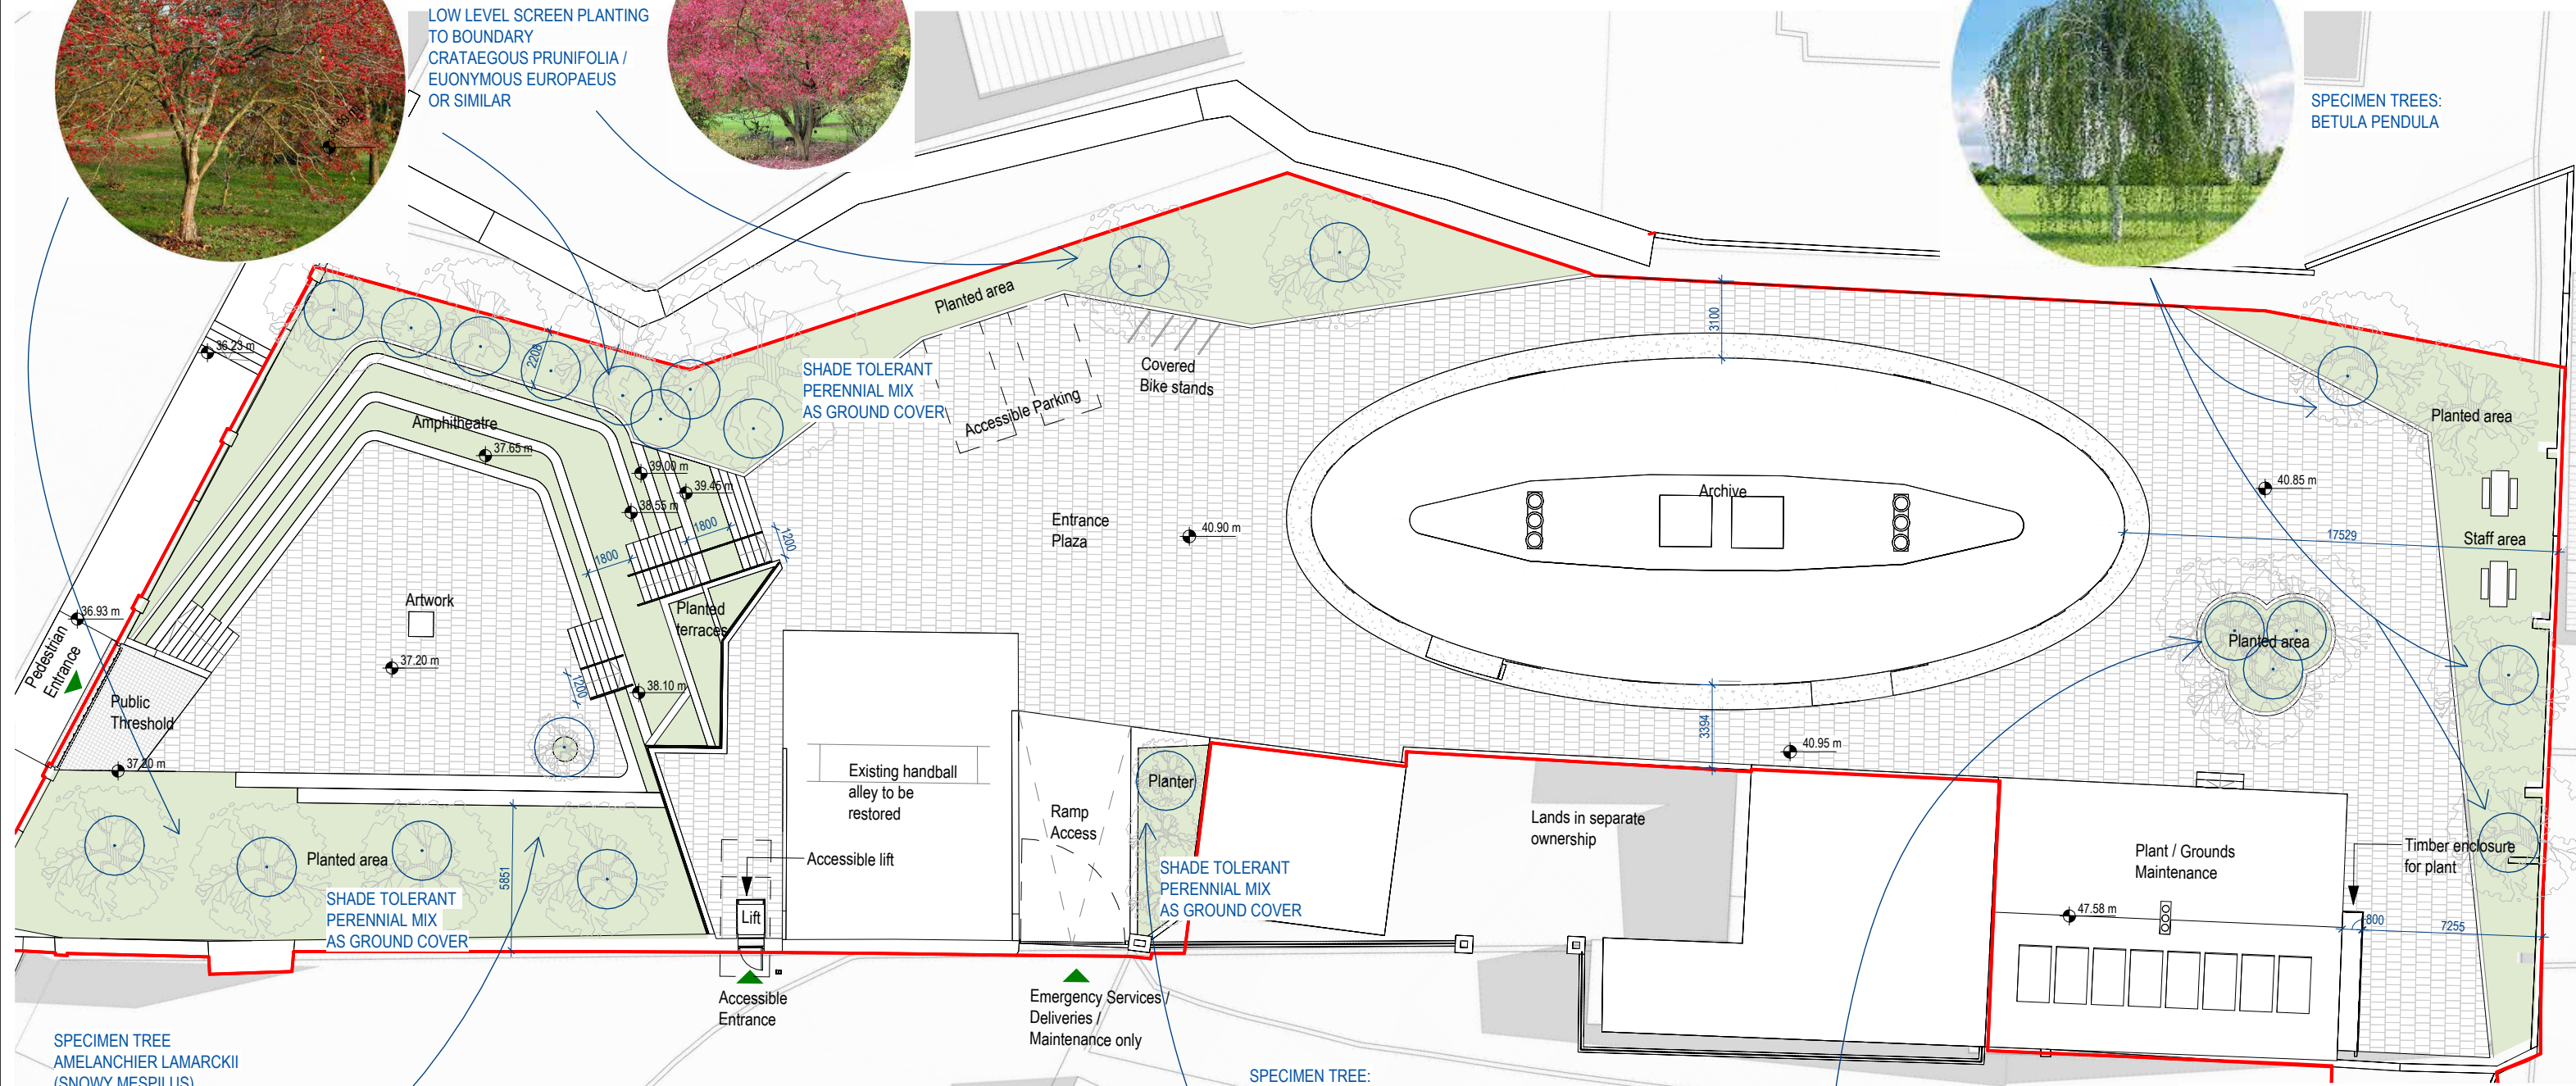

SPECIMEN TREES: BETULA PENDULA



SPECIMEN TREE AMELANCHIER LAMARCKII (SNOWY MESPILUS) OR SIMILAR



SPECIMEN TREE: MAGNOLIA X SOULANGEANA



SPECIMEN TREE: SORBUS ARIA OR SIMILAR



"COPYRIGHT AND OWNERSHIP OF THIS DRAWING IS VESTED IN OC+C ARCHITECTS LIMITED WHOSE PRIOR WRITTEN CONSENT IS REQUIRED FOR ITS USE, REPRODUCTION OR FOR PUBLICATION TO ANY THIRD PARTY. ALL RIGHTS RESERVED BY THE LAW OF COPYRIGHT AND BY INTERNATIONAL COPYRIGHT CONVENTIONS ARE RESERVED TO OC+C AND MAY BE PROTECTED BY COURT PROCEEDINGS FOR DAMAGES AND/OR INJUNCTIONS AND COSTS."

DO NOT SCALE THIS DRAWING
ALL WRITTEN DIMENSIONS ARE IN MILLIMETRES
ANY INCONSISTENCIES TO BE REPORTED TO THE ARCHITECT IMMEDIATELY

© OC+C ARCHITECTS 2020

OC+C
architects

16 Merrion Row, D02 CF90 Dublin
t: +353 01 516 4342
www.ocandcarchitects.ie
info@ocandcarchitects.ie

| Rev. | Date | Description | by |
|------|------|-------------|----|
| | | | |

| | | | |
|----------------|-------------------------------------|---------------------|---|
| DRAWN SQ | PROJECT Meath Co. Archive CLIENT | SCALE 1:250 @ A3 | STATUS Planning (NOT FOR CONSTRUCTION) |
| CHECKED ROC | Meath CoCo | | |

DRAWING TITLE
Site Plan - Landscaping, (Proposed)

DRAWING NUMBER
21C02-P-3000

REVISION

Site Plan - Landscaping
Scale - 1 : 250

