


GROUND FLOOR

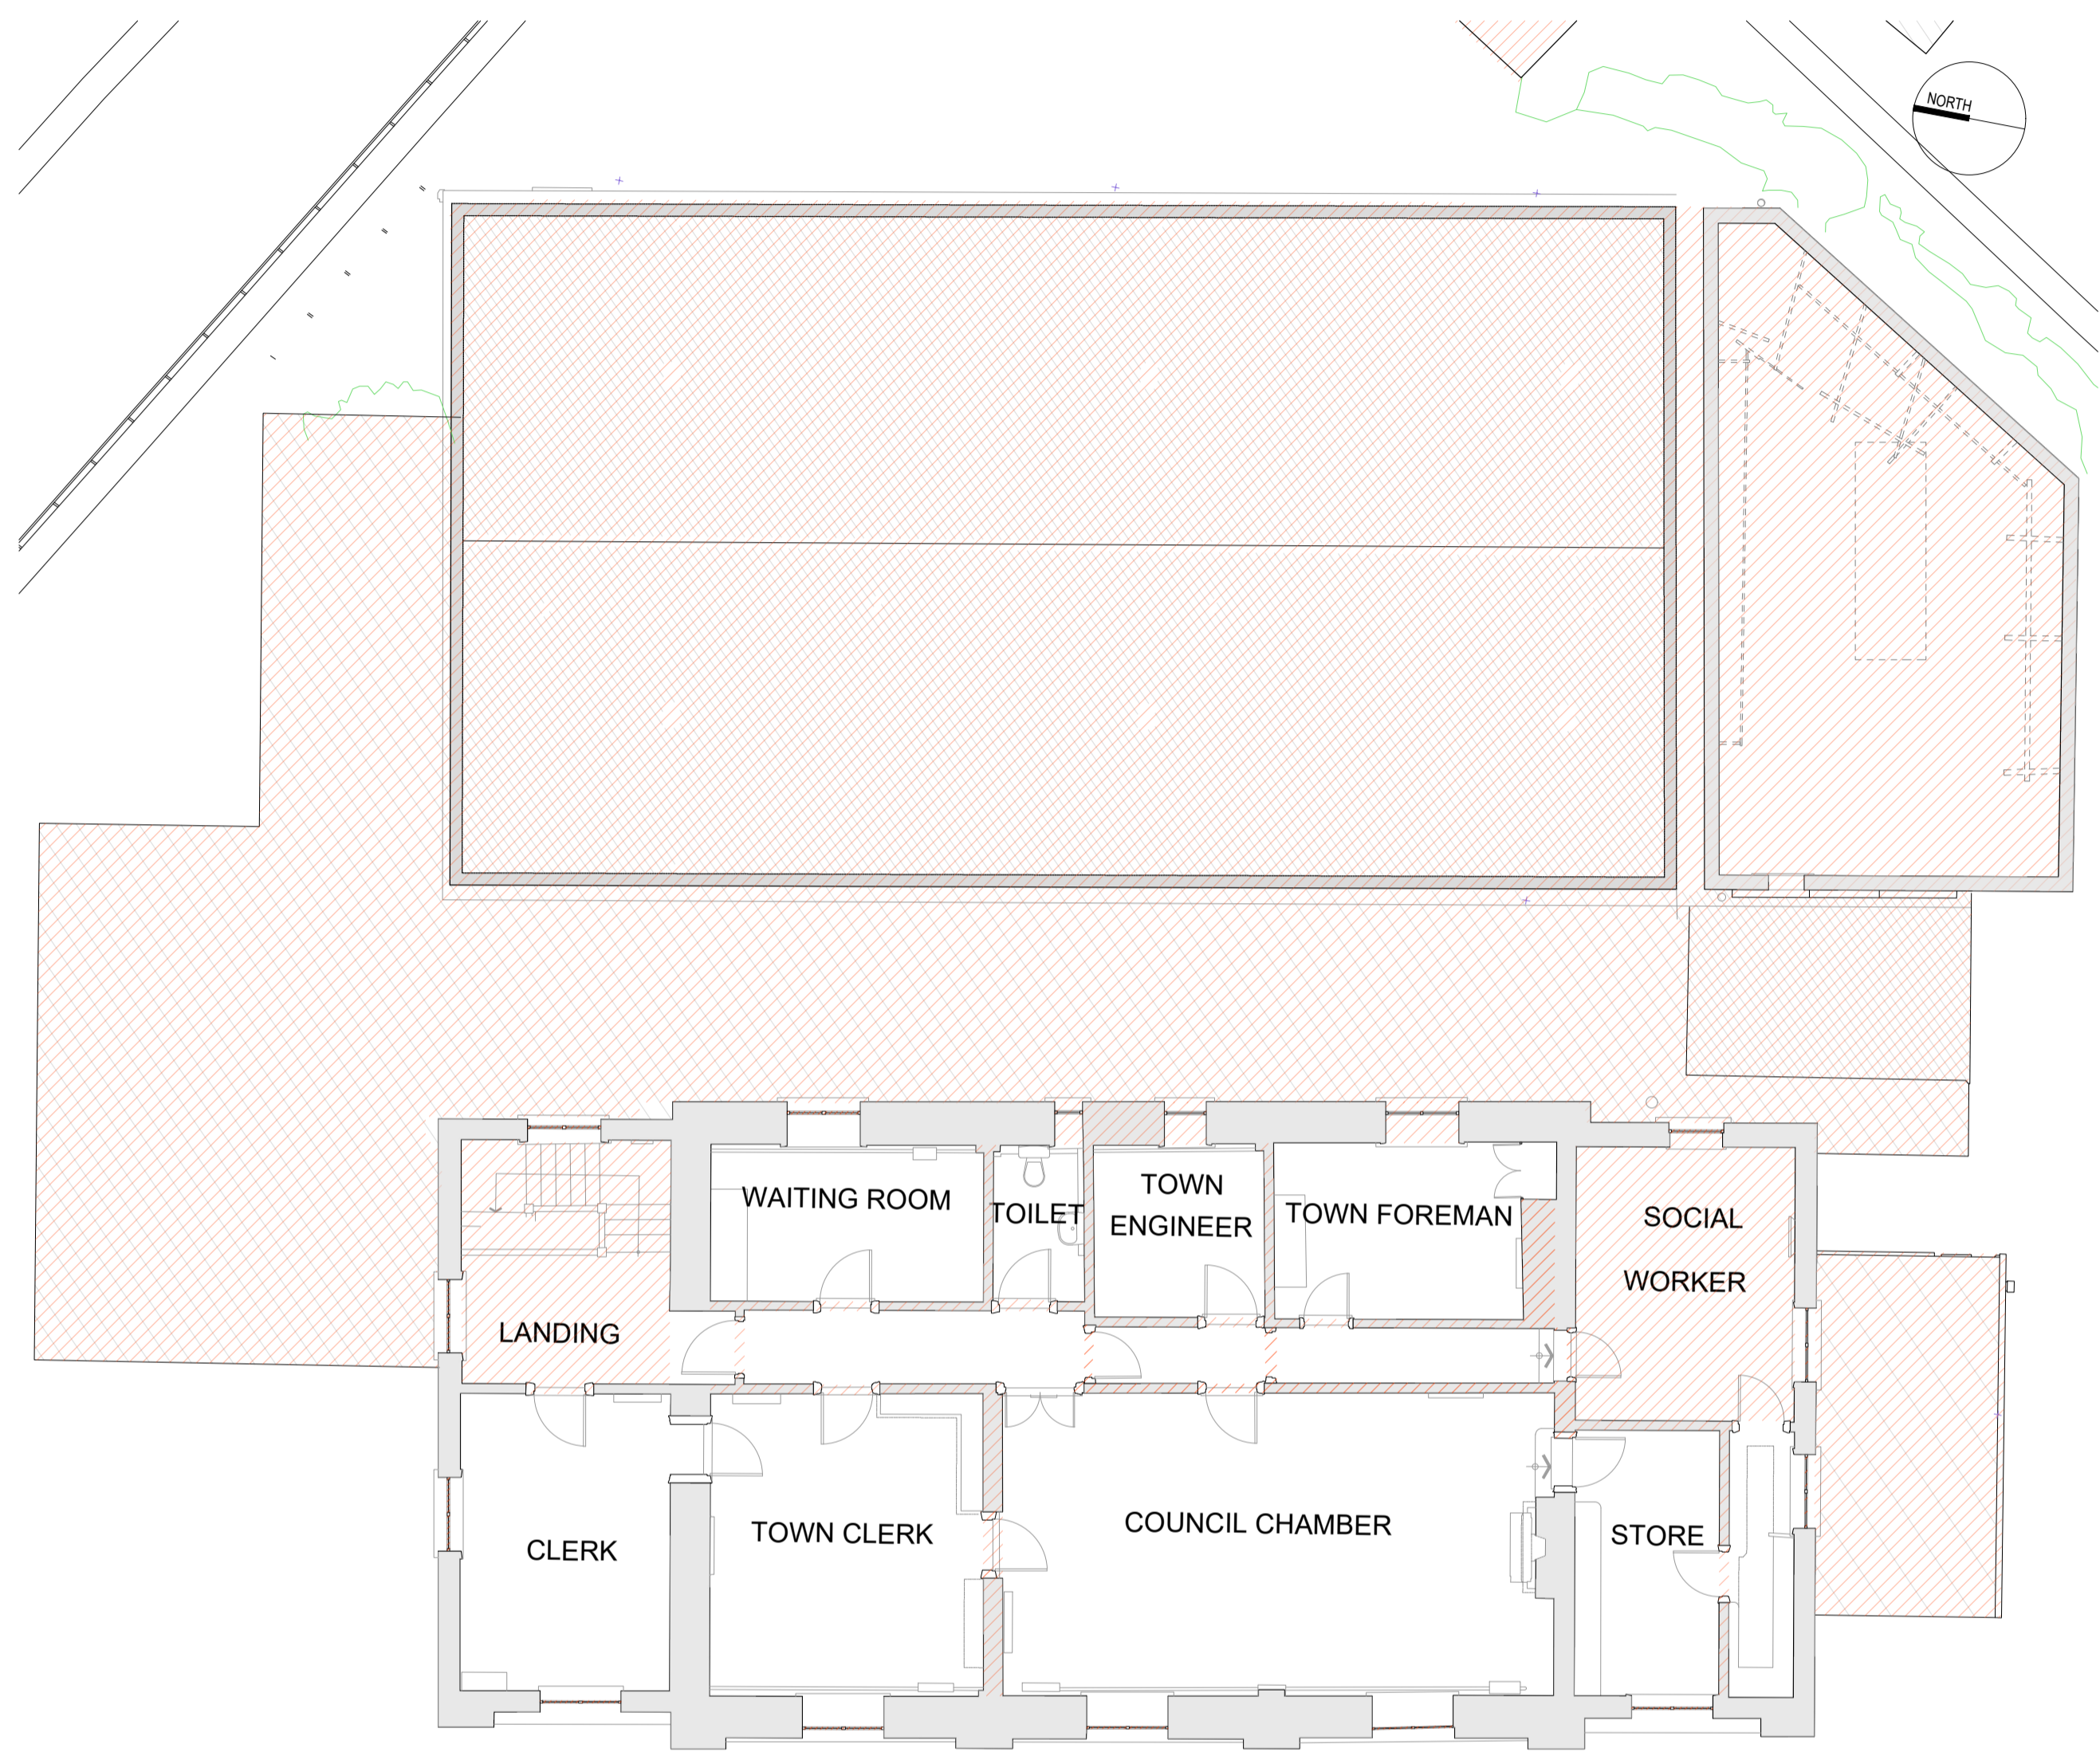

FIRST FLOOR

DEMOLITION LAYOUTS

SCALE 1:100 @A1



Intermediate Projects	Commissioner in Charge	Design Team	Drawing Revisions	Drawing Title	Project Title
OPW Head Office, Trim, Co. Meath. Telephone: (046) 942 6000 LoCall: 1890 213414 Website: www.opw.ie	ROSEMARY COLLIER Assistant Secretary HERITAGE AND BUILDING SERVICES	TERRI SWEENEY-MEADE MR/IAI Assistant Principal Architect MÁIRE O'SULLIVAN MR/IAI Senior Architect ZEE GAMIET-PARKER MR/IAI Architect ALANNA HOLMES Architectural Graduate TIMOTHY DOWLING MR/IAI Architect	REF DESCRIPTION A B C D E	DEMOLITION LAYOUTS GROUND + FIRST FLOOR PLANS DRAWN CHECKED SCALE DATE ZGP * 1:100 @A1 SEPT 2023	TRIM MARKET HOUSE Trim, Co. Meath REFURBISHMENT AND RENOVATION PROJECT NO. STATUS NUMBER REV. G16.056 PLA 007