



**PROPOSED FRONT ELEVATION**

Scale 1:50

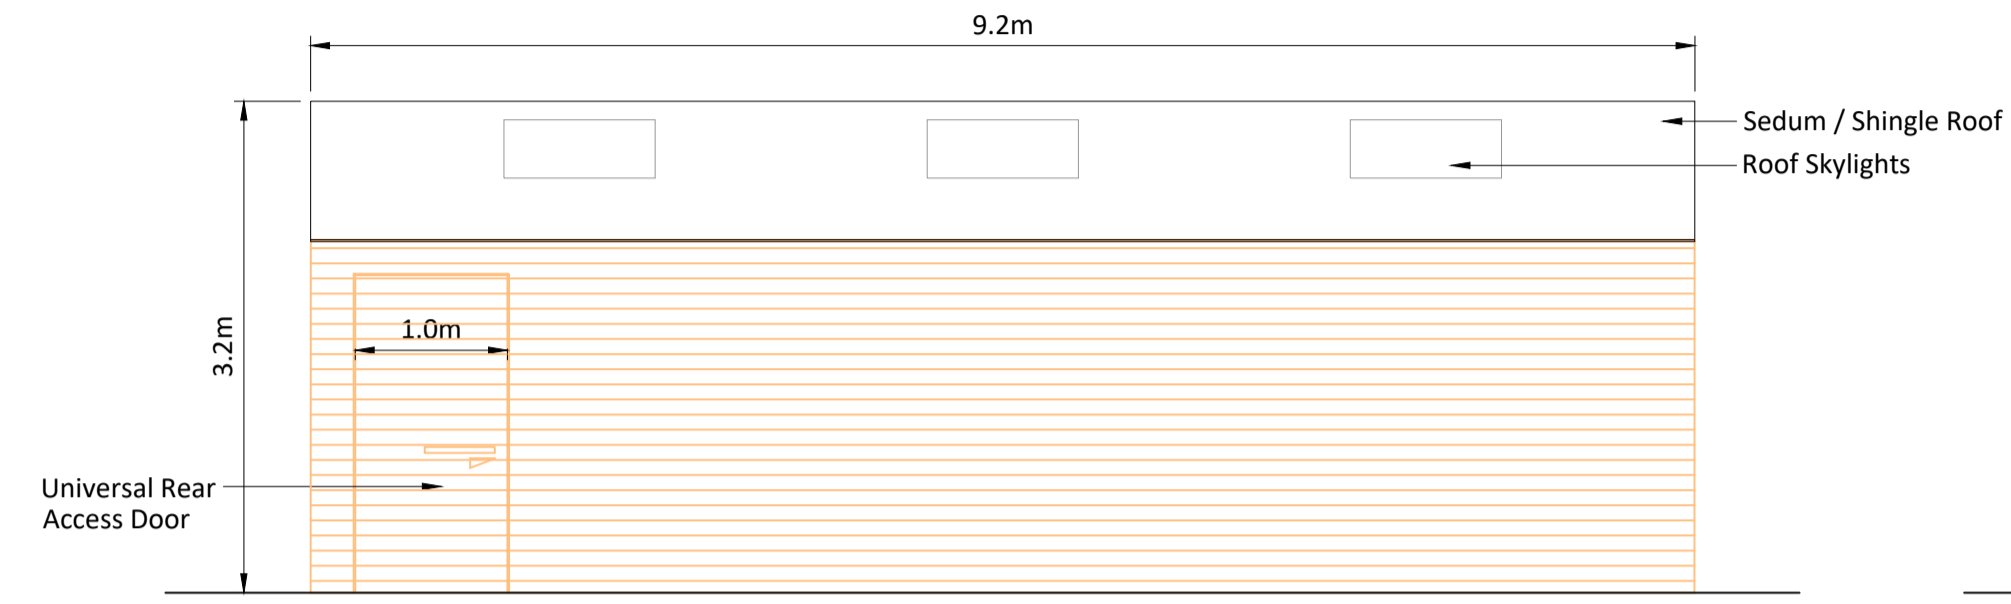


**PROPOSED REAR ELEVATION**

Scale 1:50

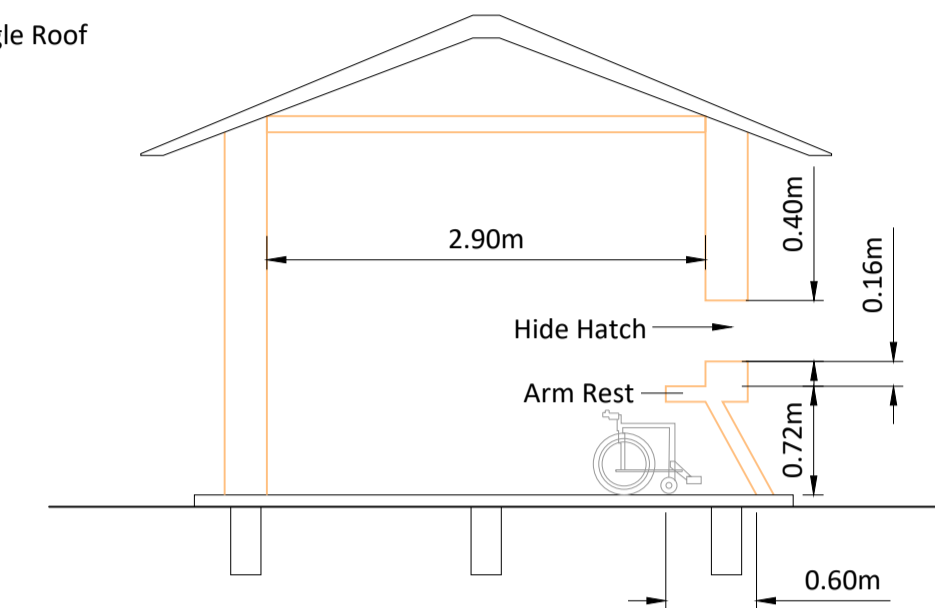


**SECTION A-A**

Scale 1:50

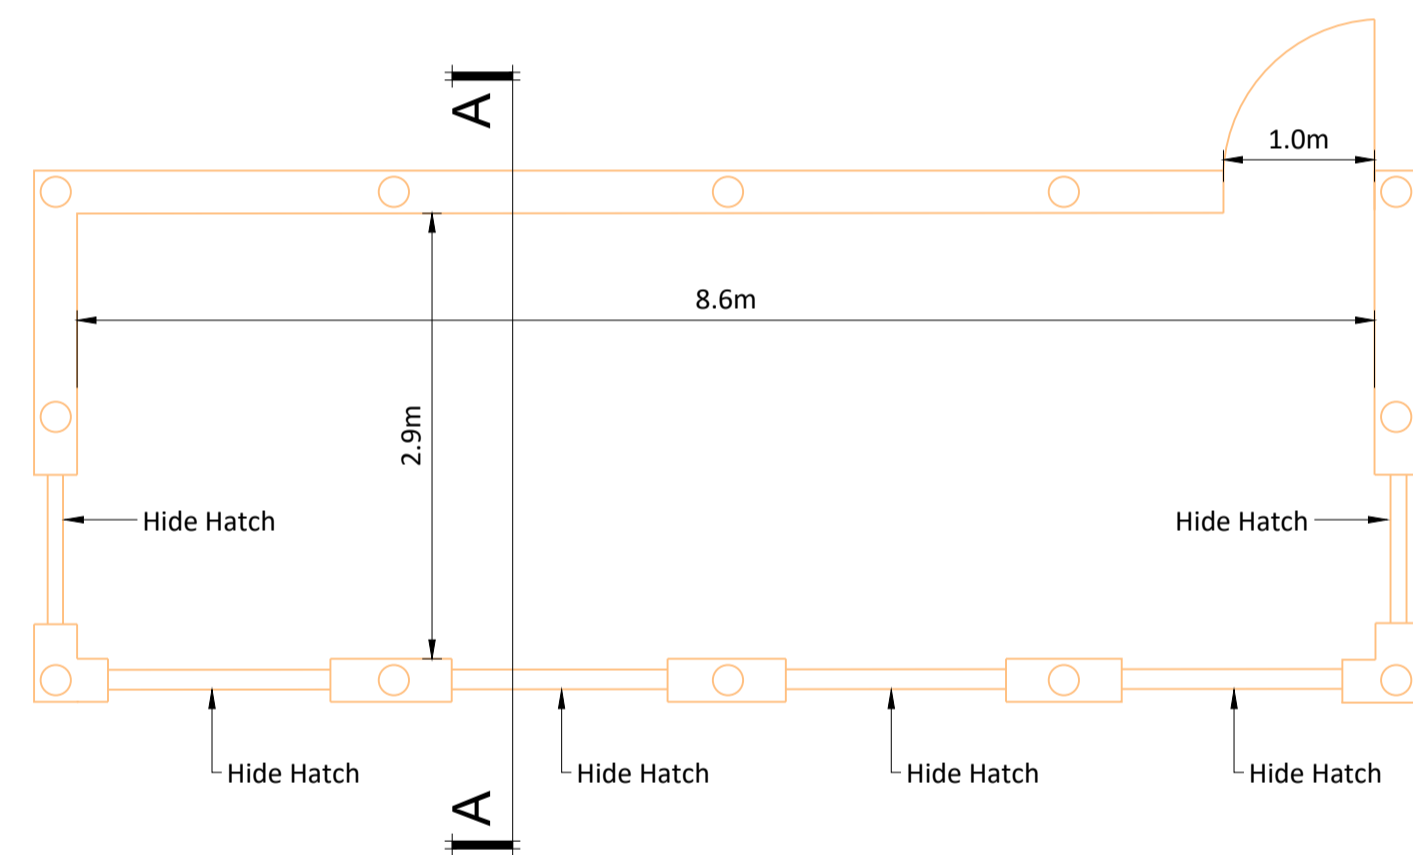

**PROPOSED FLOOR PLAN**

Scale 1:50

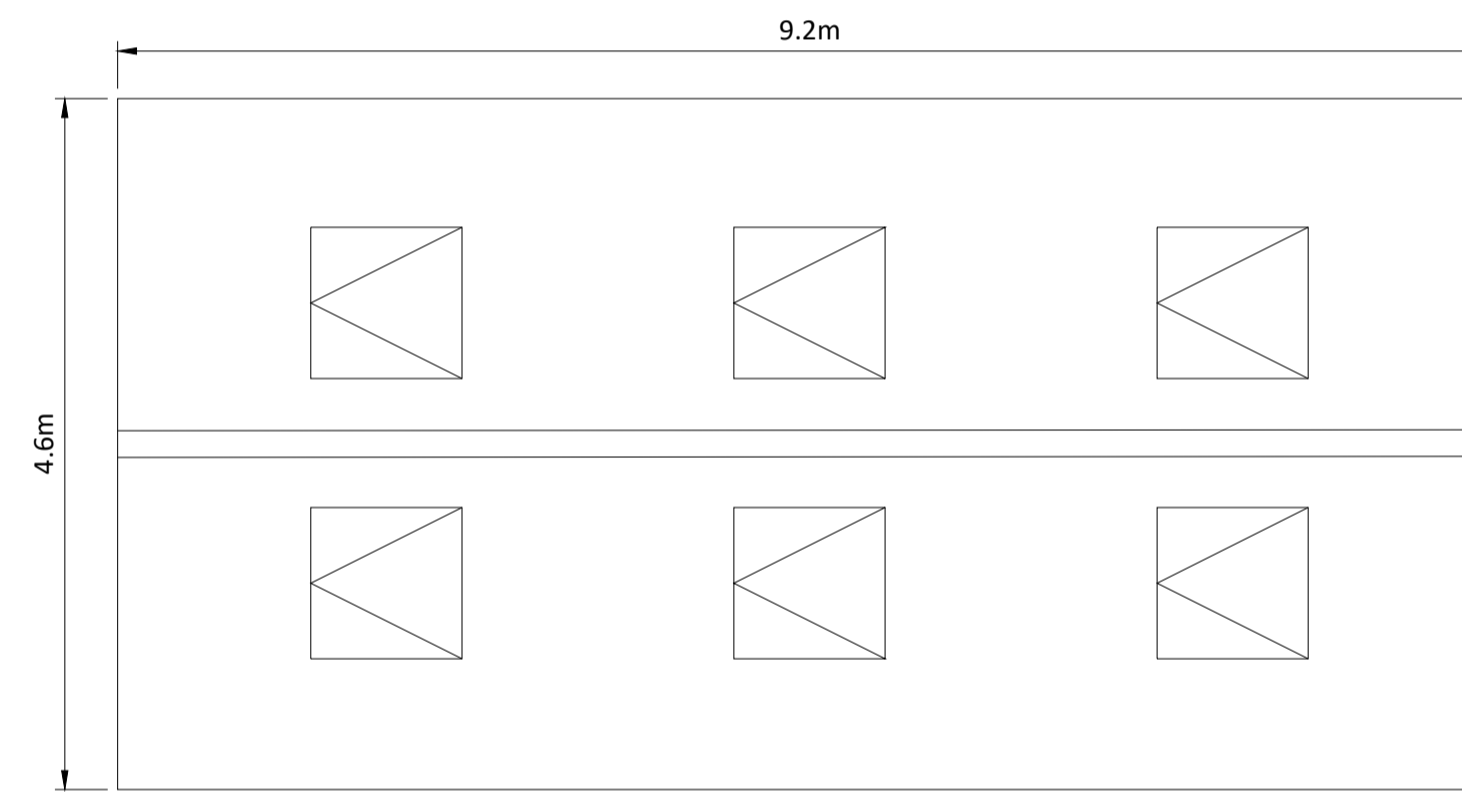

**PROPOSED ROOF PLAN**

Scale 1:50

If Applicable : Ordnance Survey Ireland Licence No. CYAL50221678 ©Ordnance Survey Ireland and Government of Ireland



No part of this document may be reproduced or transmitted in any form or stored in any retrieval system of any nature without the written permission of Fehily Timoney & Company as copyright holder except as agreed for use on the project for which the document was originally issued. Do not scale. Use figured dimensions only. If in doubt - Ask!

| Rev. | Description        | App By | Date     |
|------|--------------------|--------|----------|
| A    | ISSUE FOR PLANNING | TR     | 10.10.24 |
|      |                    |        |          |
|      |                    |        |          |
|      |                    |        |          |
|      |                    |        |          |

|            |  |                           |  |                |   |          |                |         |
|------------|--|---------------------------|--|----------------|---|----------|----------------|---------|
| PROJECT    | <b>DEVELOPMENT AT LOUGH BRACKEN, CO. MEATH</b> |                           |  | CLIENT         |  <b>comhairle chontae na mí</b><br><i>meath county council</i> |          |                |         |
|            | SHEET  | <b>PROPOSED BIRD HIDE</b> |  |                | Date  | 26.09.24 | Project number | P23-013 |
| Drawn by   |  | IS                        |  | Scale (@ A1)   | AS SHOWN  |          |                |         |
| Checked by |  | EA                        |  | Drawing Number | <b>P23-013-0400-0006</b>  |          |                |         |
|            |  |                           |  | Rev            | <b>A</b>  |          |                |         |

O:\ACAD\2023\P23-013\P23-013-0400-0006

Thursday 10 October 2024