




PROPOSED ROOF PLAN
Scale 1:25

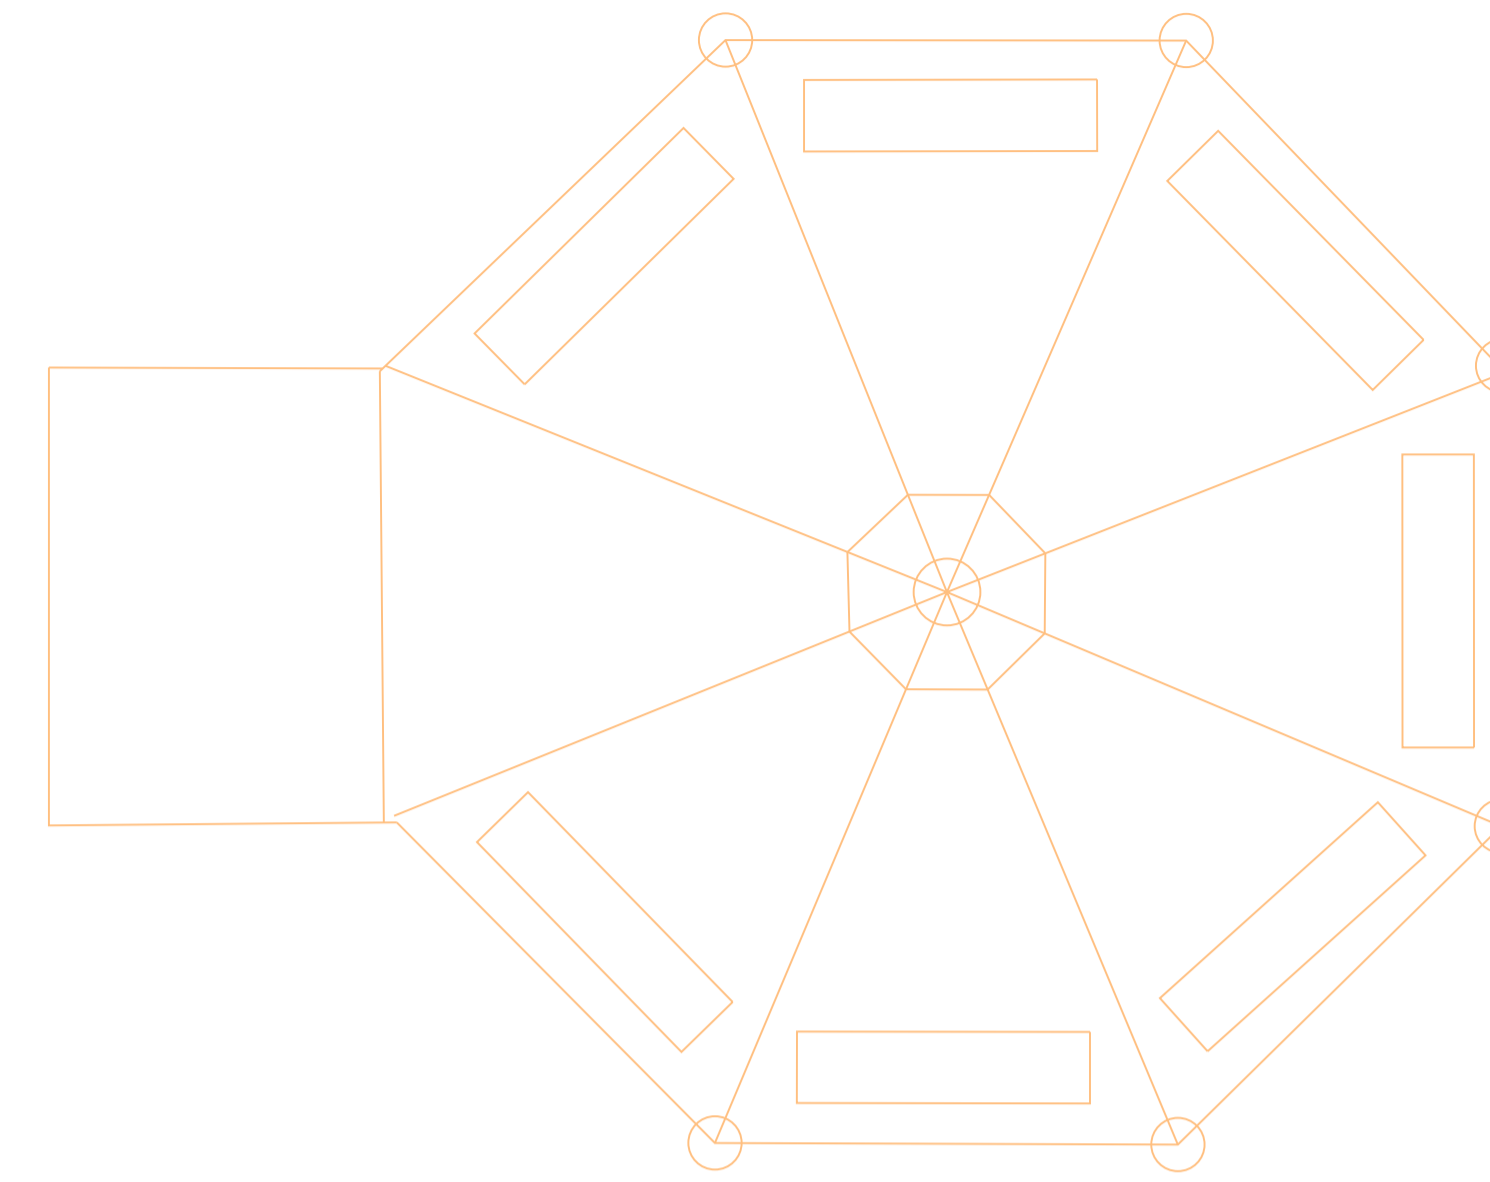

PROPOSED FLOOR PLAN
Scale 1:25

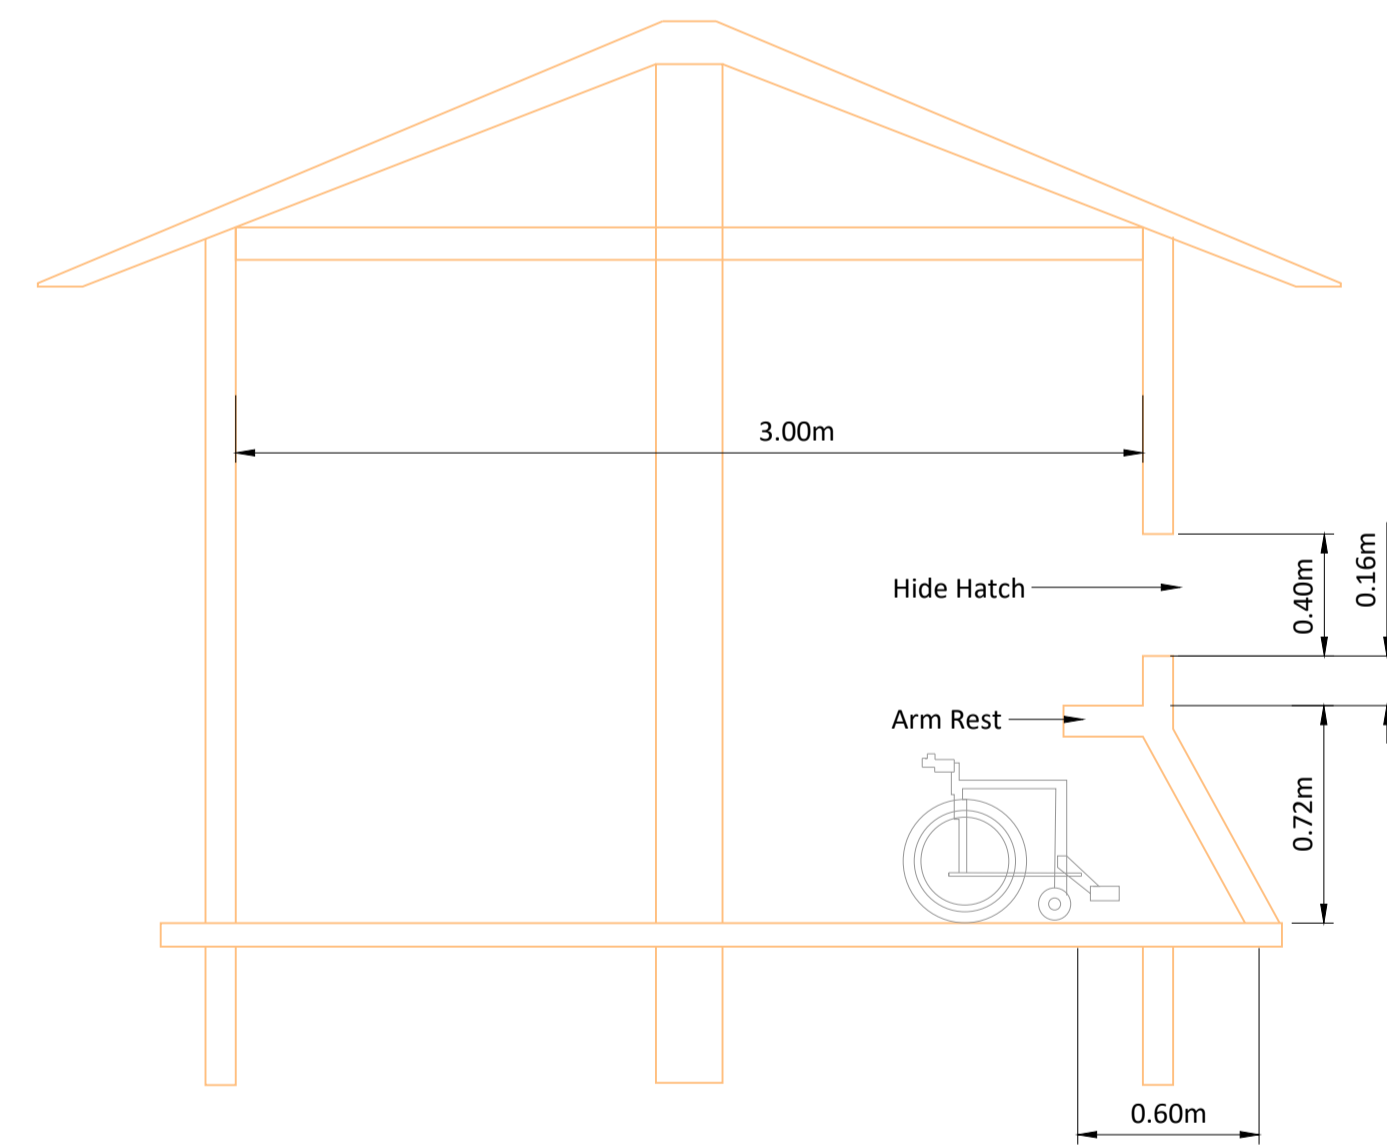

SECTION A-A
Scale 1:25

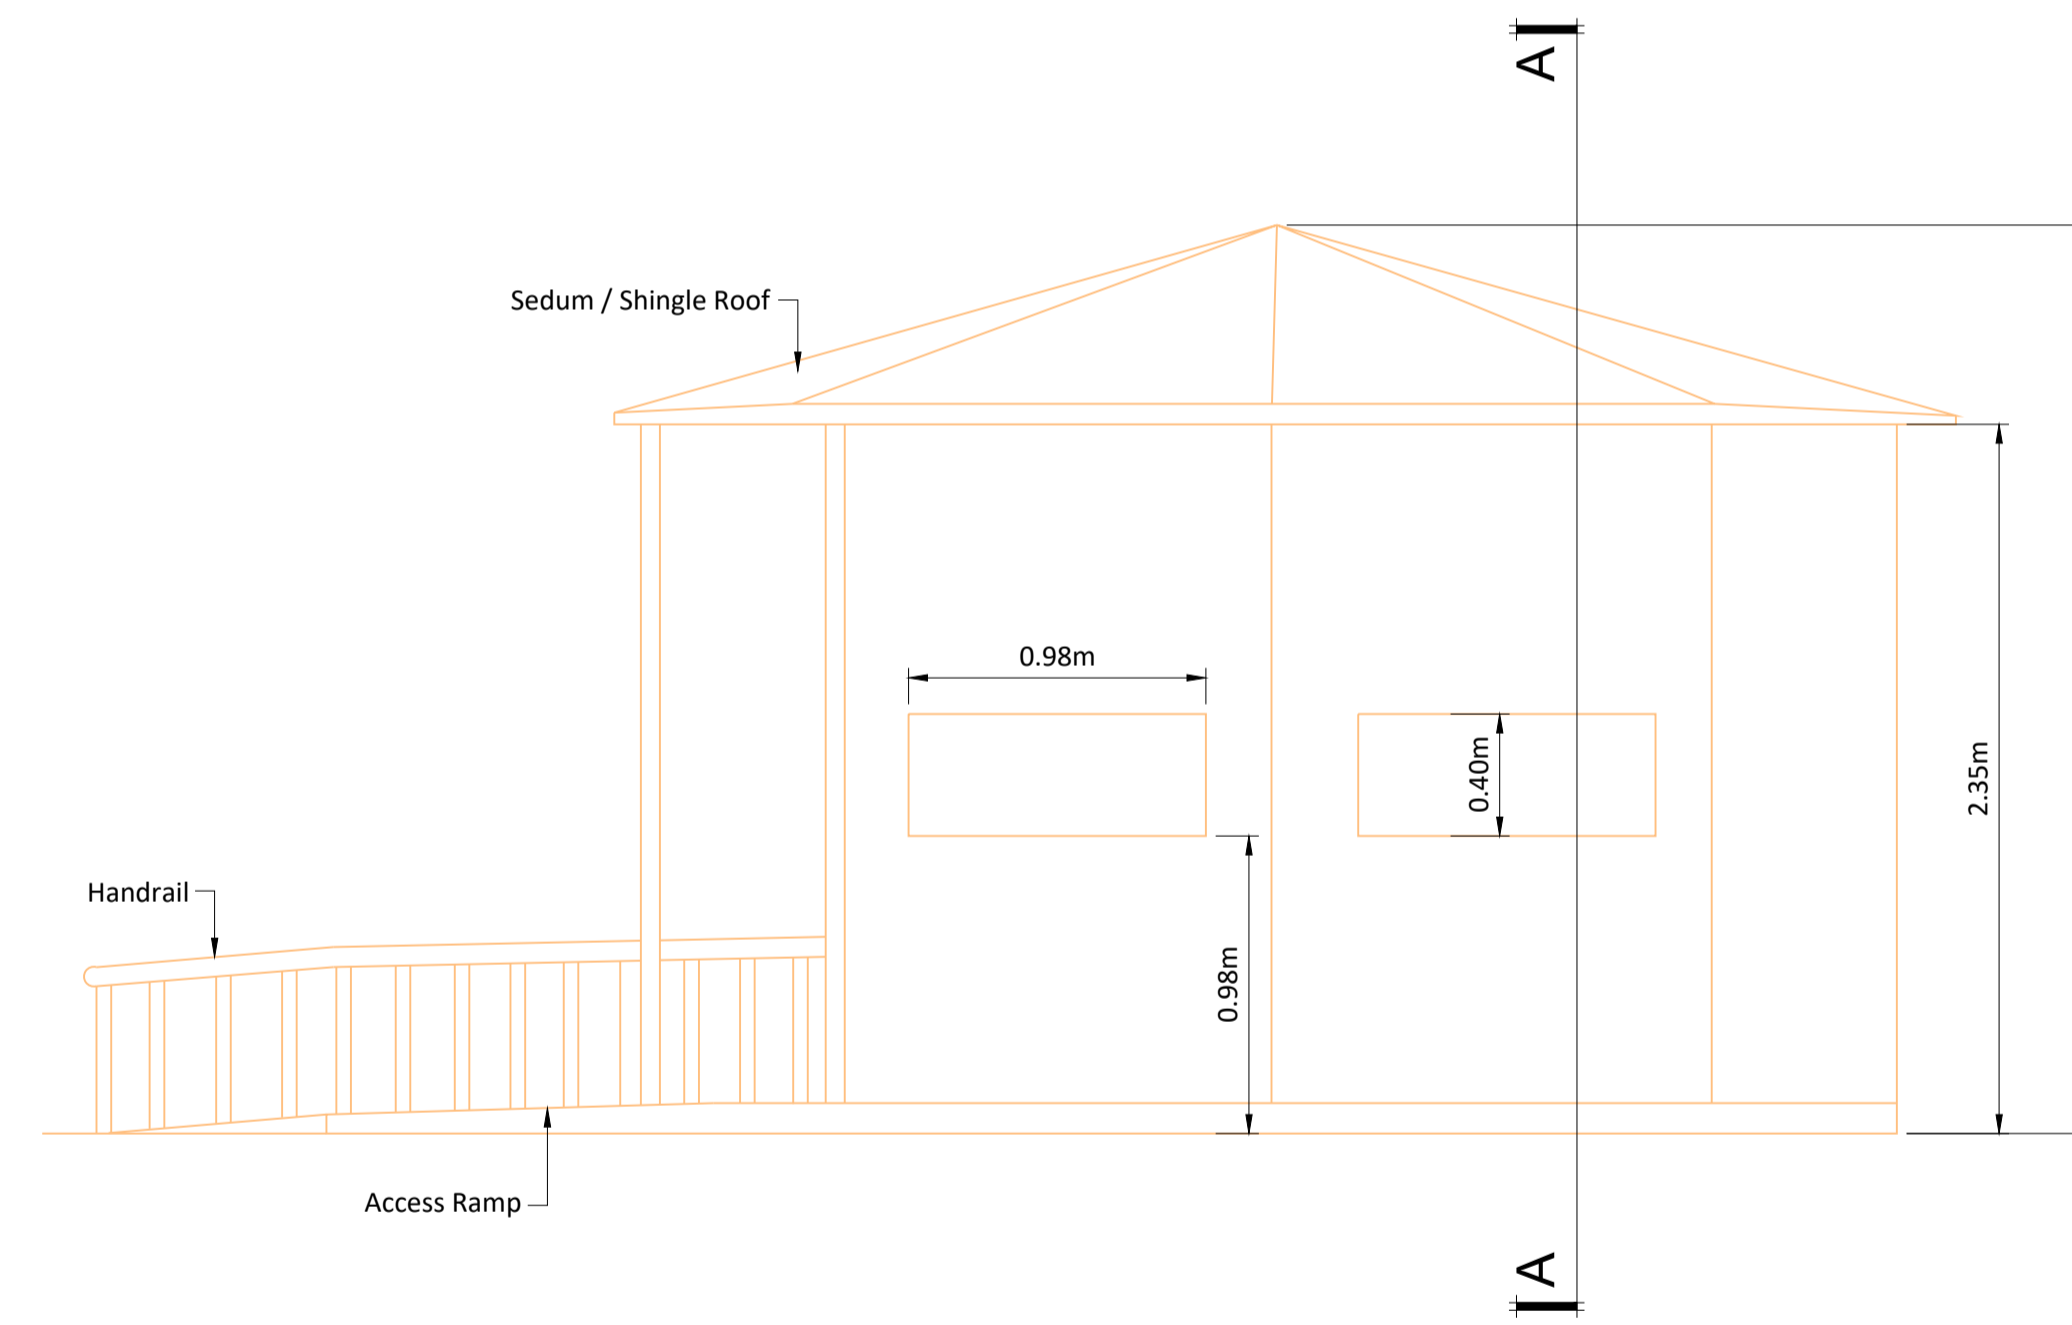

PROPOSED SIDE ELEVATION
Scale 1:25

If Applicable : Ordnance Survey Ireland Licence No. CYAL50221678 ©Ordnance Survey Ireland and Government of Ireland



No part of this document may be reproduced or transmitted in any form or stored in any retrieval system of any nature without the written permission of Fehily Timoney & Company as copyright holder except as agreed for use on the project for which the document was originally issued. Do not scale. Use figured dimensions only. If in doubt - Ask!

Rev.	Description	App By	Date
A	ISSUE FOR PLANNING	TR	10.10.24

PROJECT	DEVELOPMENT AT LOUGH BRACKEN, CO. MEATH			CLIENT	
				comhairle chontae na mí meath county council	
SHEET	PROPOSED BIRD HIDE			Date	26.09.24
				Project number	P23-013
				Scale (@ A1)	AS SHOWN
				Drawn by	IS
				Checked by	EA
				Drawing Number	P23-013-0400-0007
				Rev	A

O:\ACAD\2023\P23-013\P23-013-0400-0007

Thursday 10 October 2024