




PROPOSED FLOOR PLAN
Scale 1:25

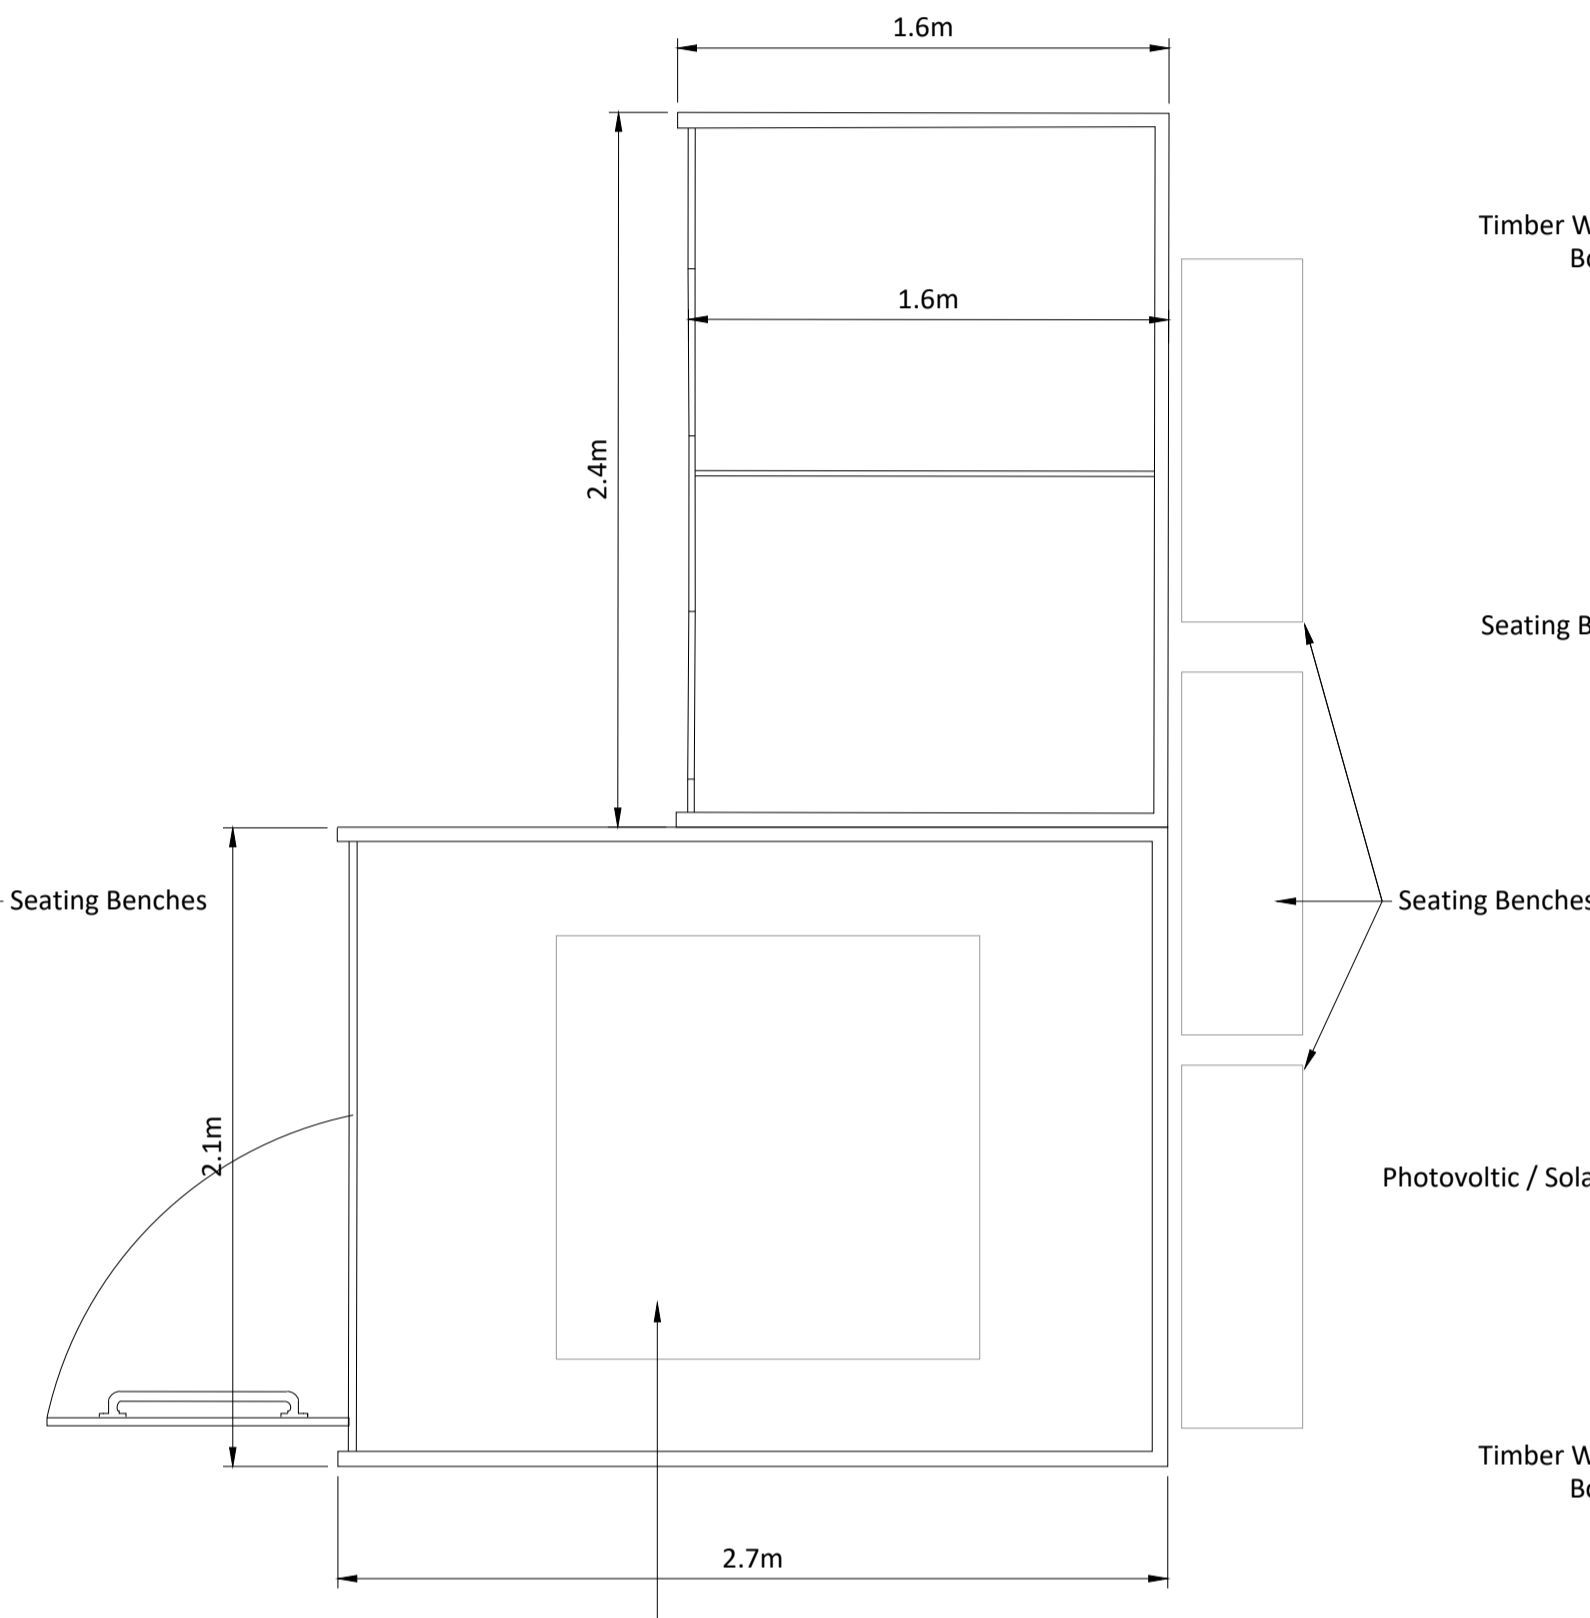


PROPOSED ROOF PLAN
Scale 1:25

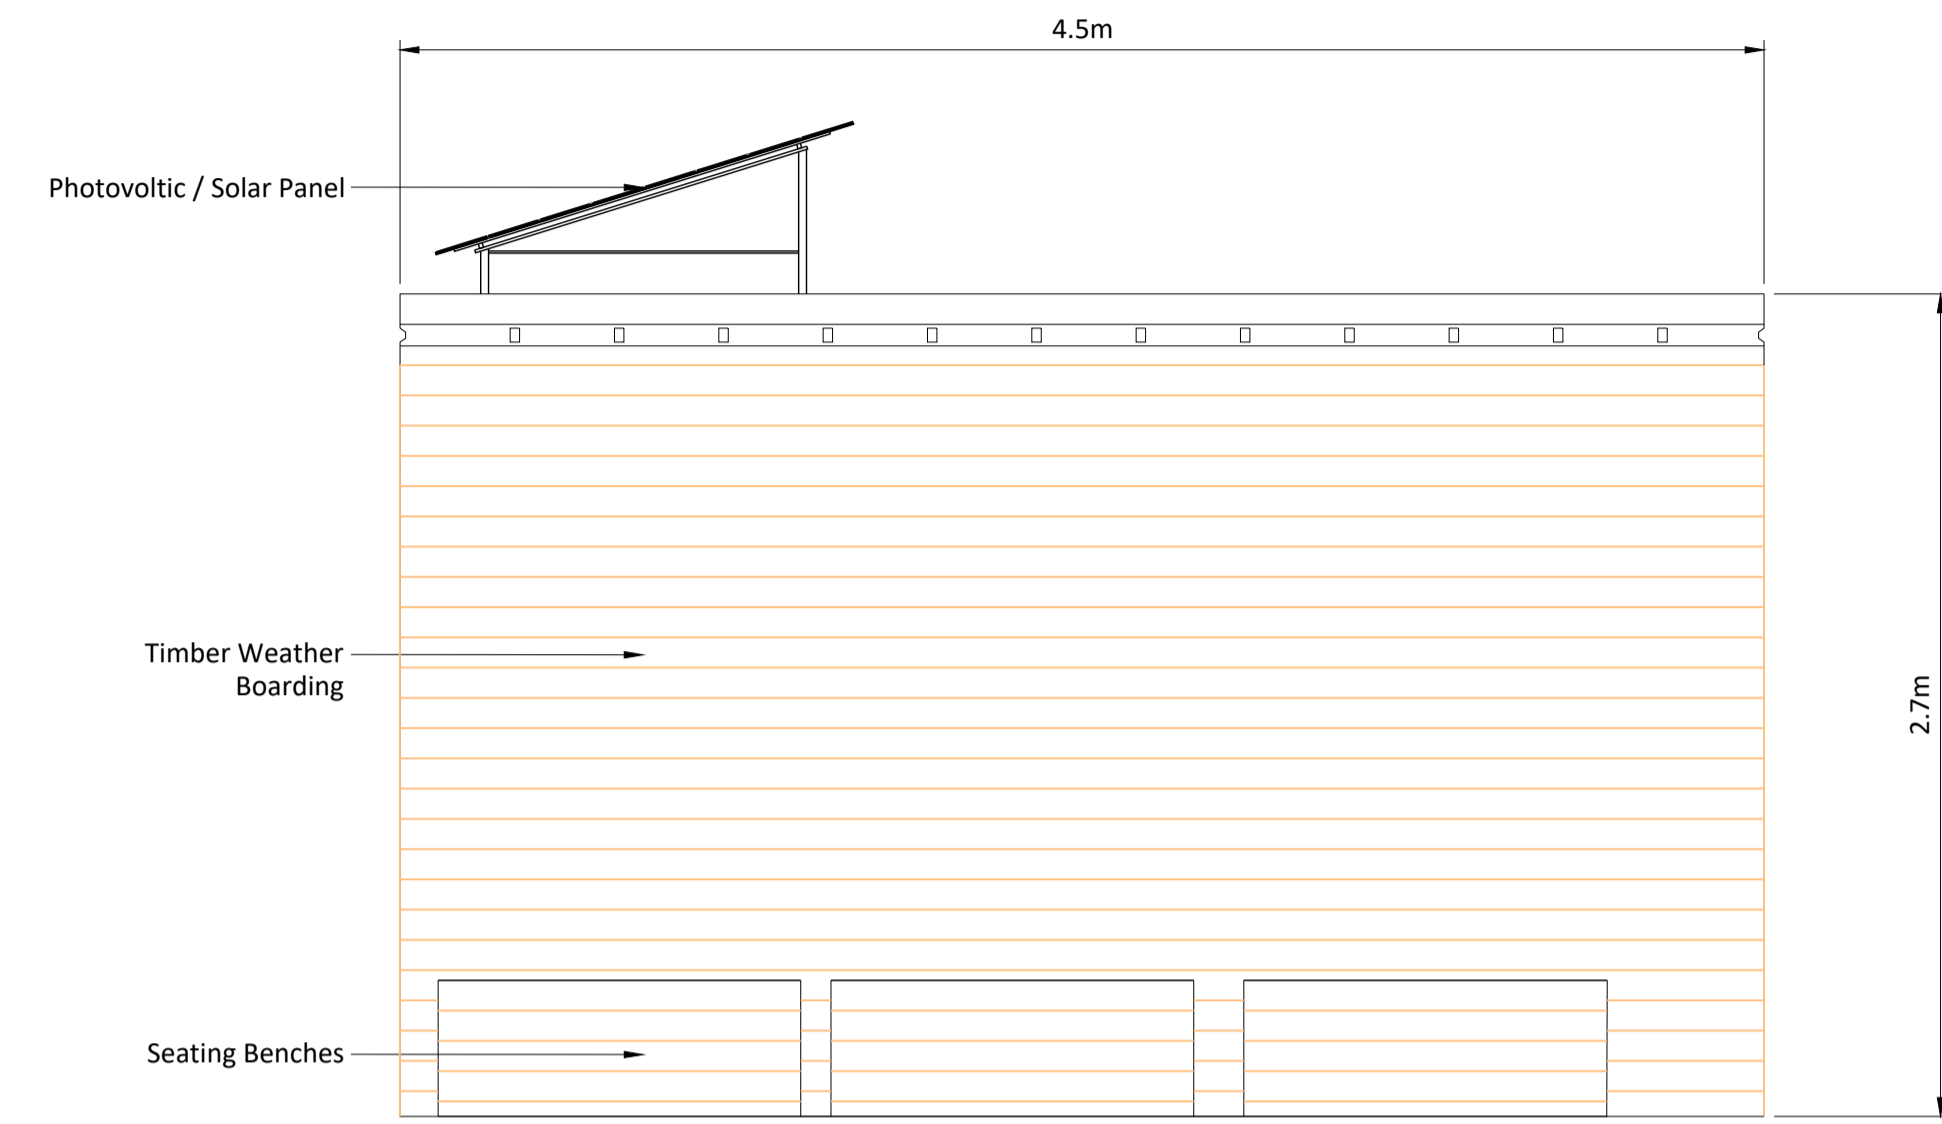


PROPOSED REAR ELEVATION
Scale 1:25

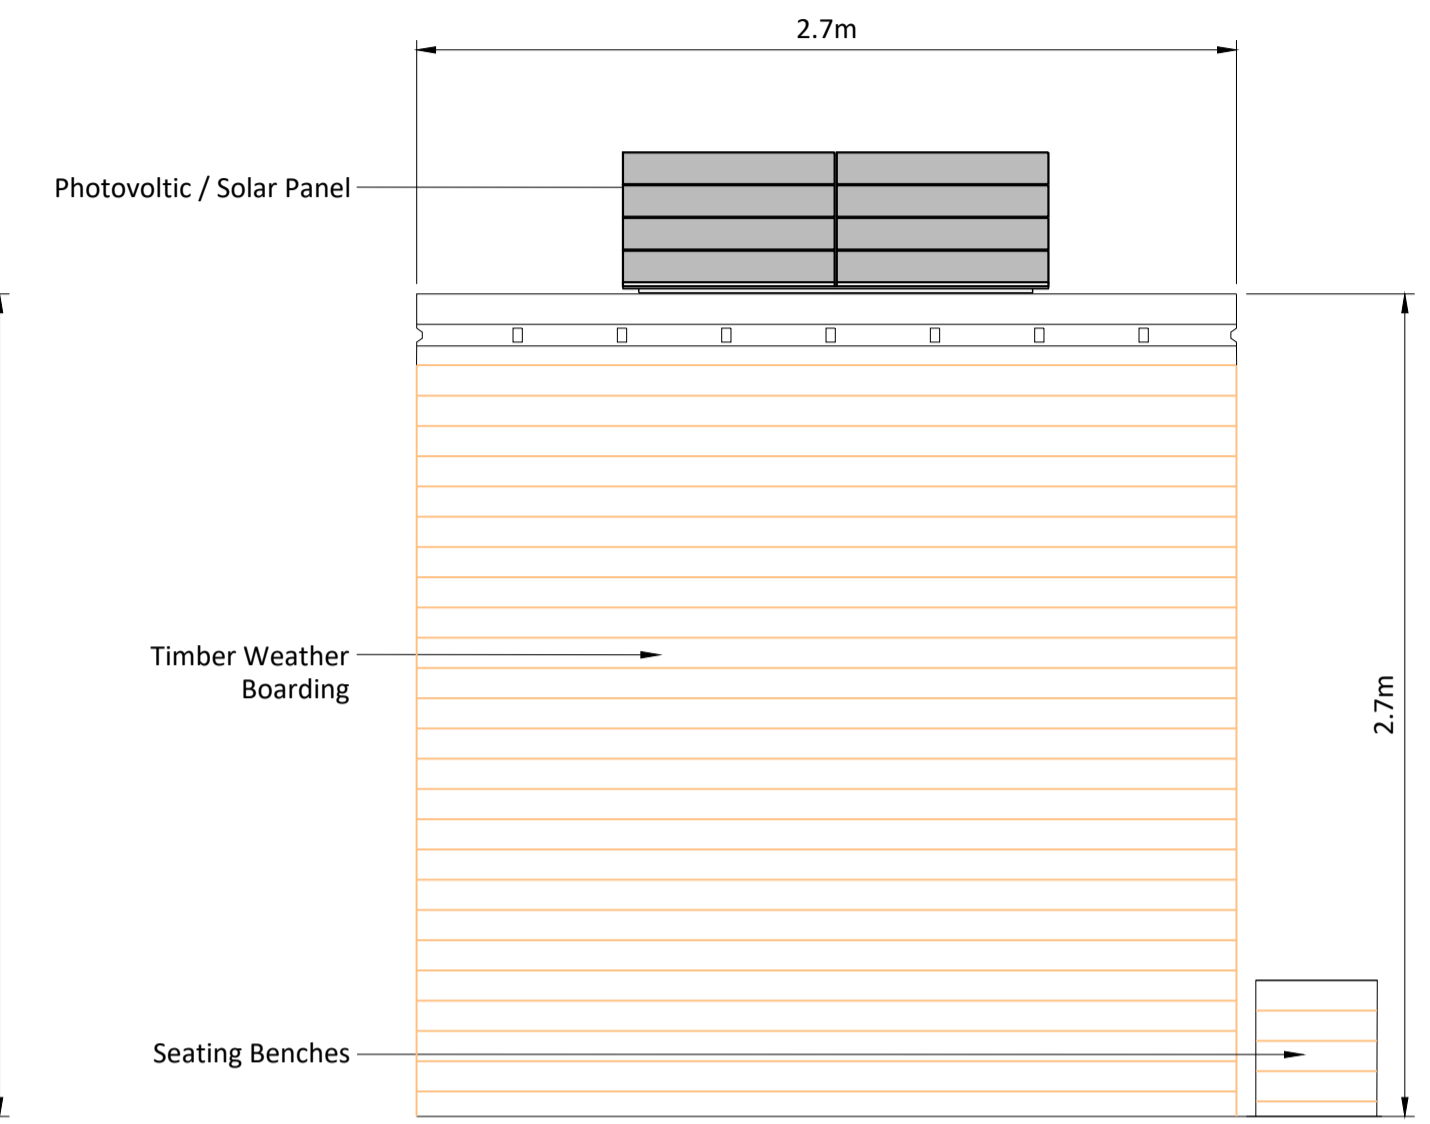

PROPOSED RIGHT SIDE ELEVATION
Scale 1:25

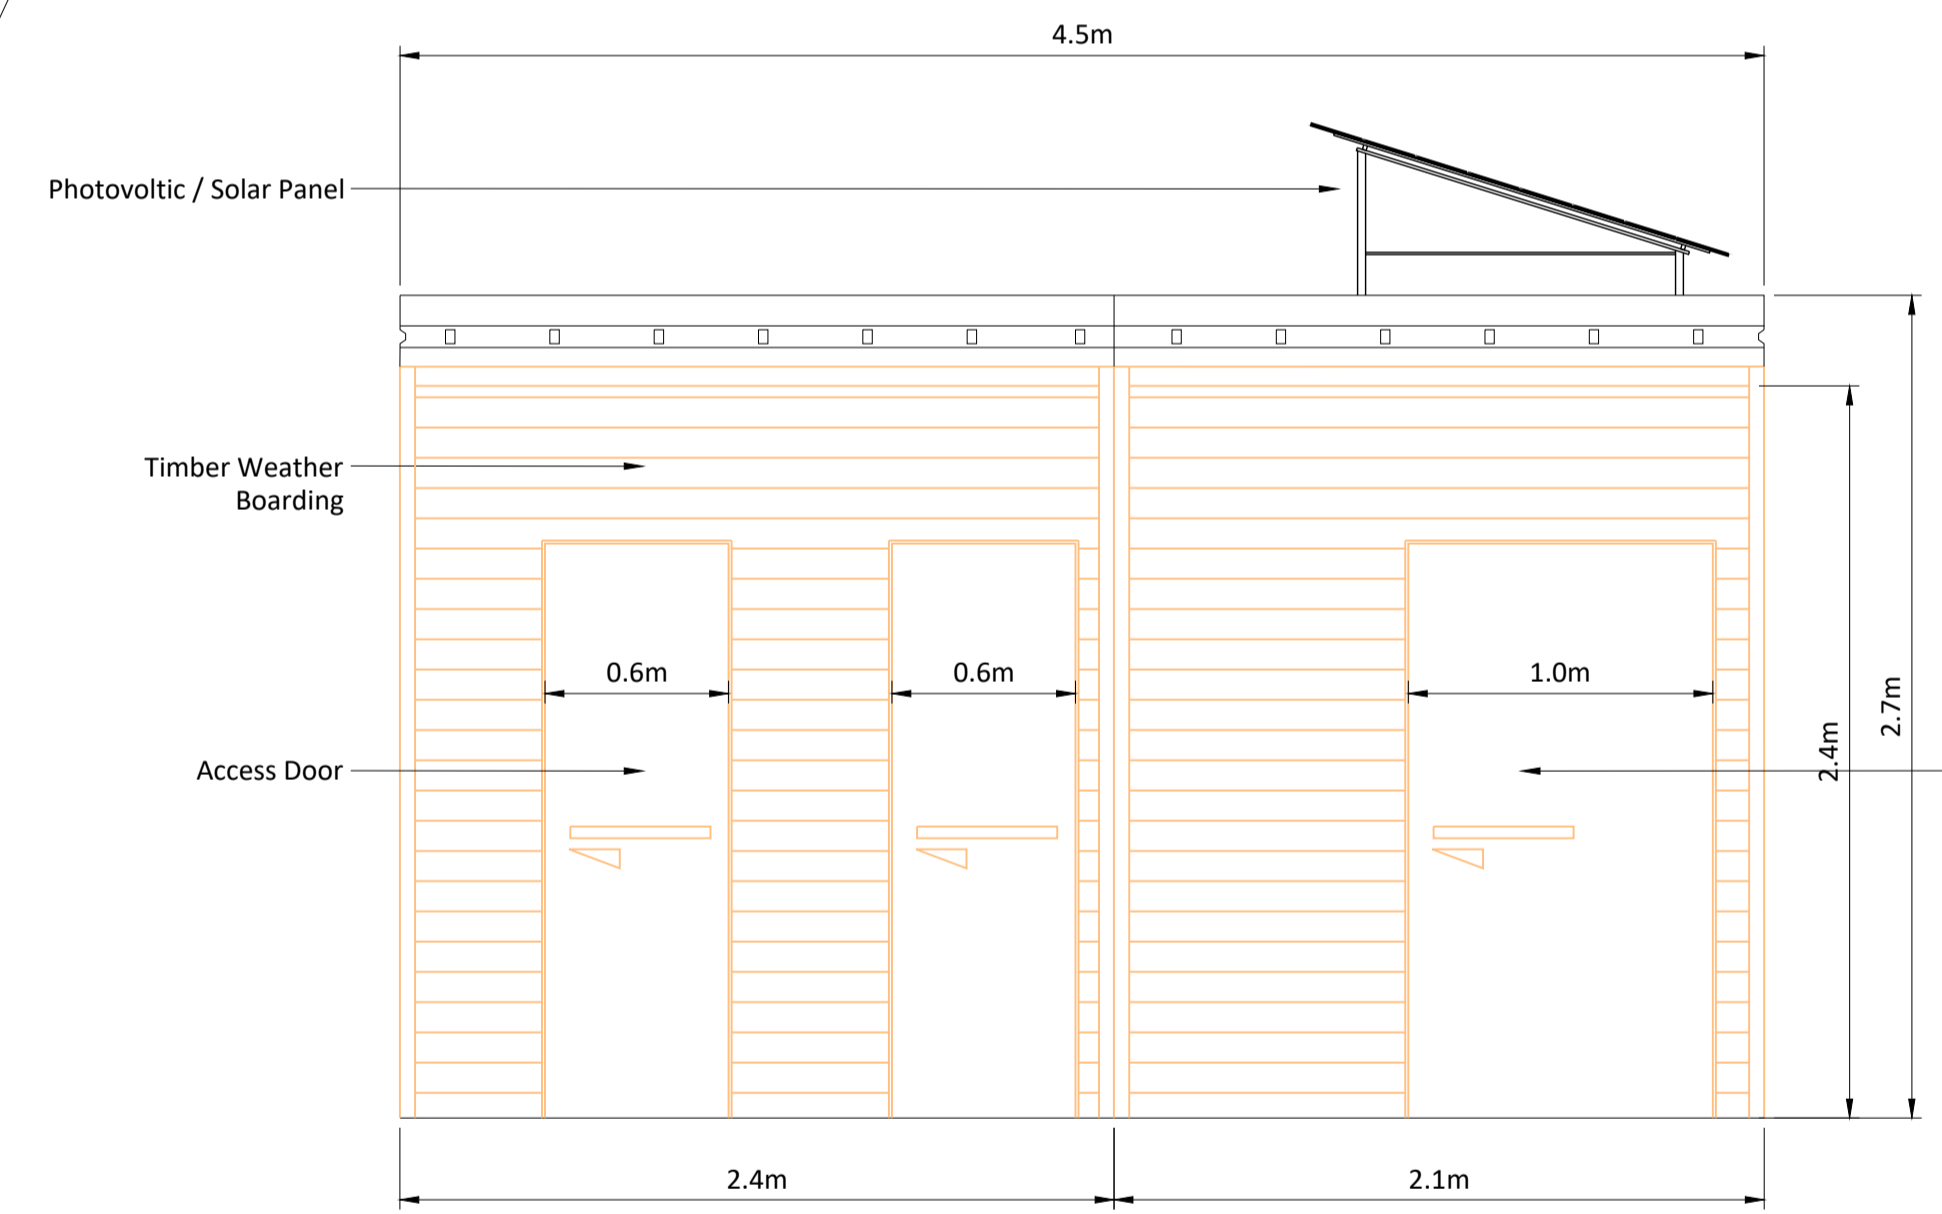

PROPOSED FRONT ELEVATION
Scale 1:25

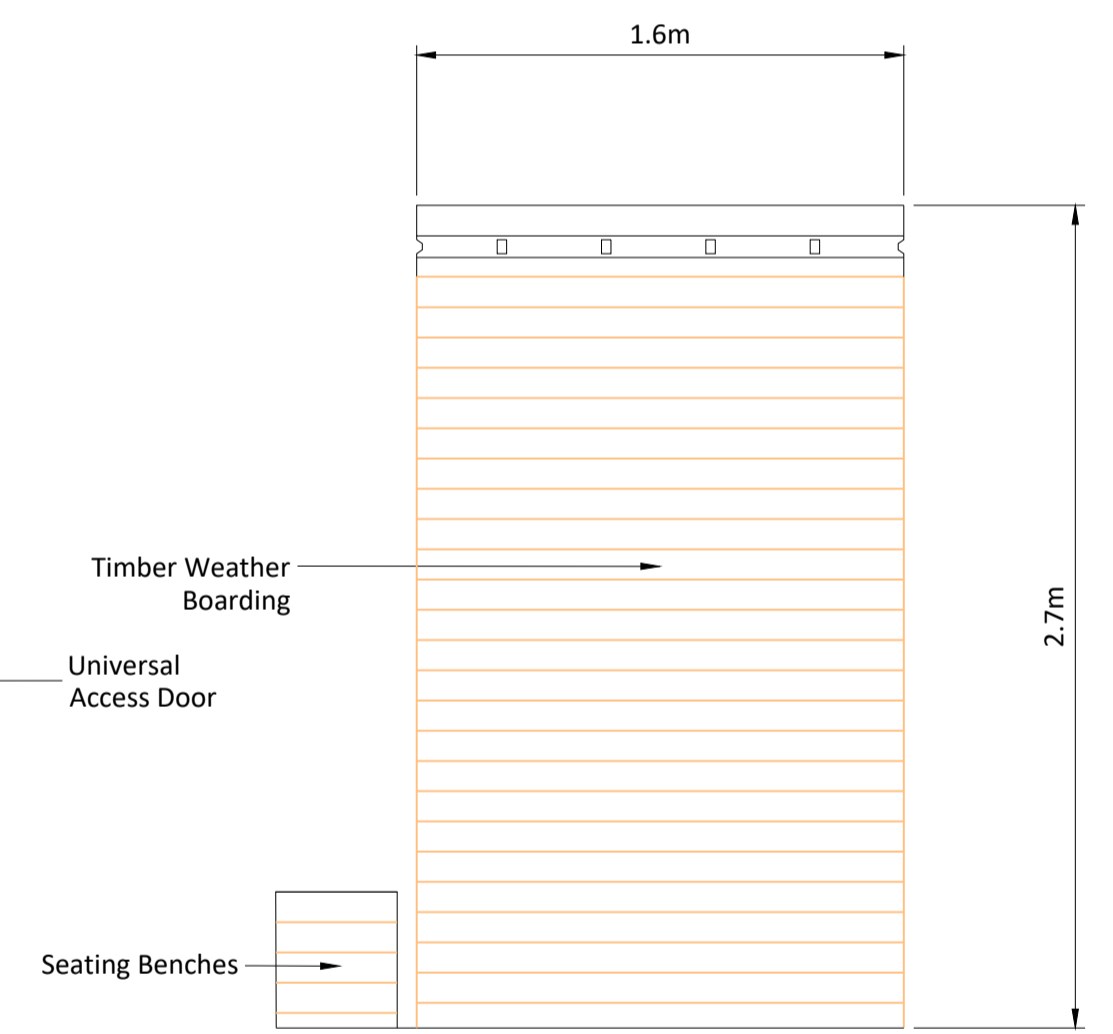

PROPOSED LEFT SIDE ELEVATION
Scale 1:25

If Applicable : Ordnance Survey Ireland Licence No. CYAL50221678 ©Ordnance Survey Ireland and Government of Ireland



No part of this document may be reproduced or transmitted in any form or stored in any retrieval system of any nature without the written permission of Fehily Timoney & Company as copyright holder except as agreed for use on the project for which the document was originally issued. Do not scale. Use figured dimensions only. If in doubt - Ask!

Rev.	Description	App By	Date
A	ISSUE FOR PLANNING	TR	10.10.24

PROJECT DEVELOPMENT AT LOUGH BRACKEN, CO. MEATH		CLIENT  comhairle chontae na mí meath county council	
SHEET PROPOSED CHANGING CABIN		Date 26.09.24 Drawn by IS Checked by EA	Project number P23-013 Drawing Number P23-013-0400-0008 Scale (@ A1) AS SHOWN Rev A

O:\ACAD\2023\P23-013\P23-013-0400-0008

Thursday 10 October 2024