

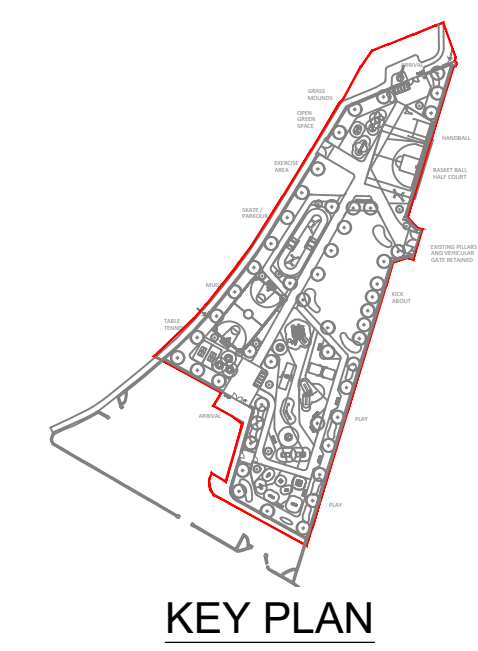
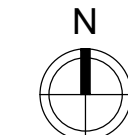
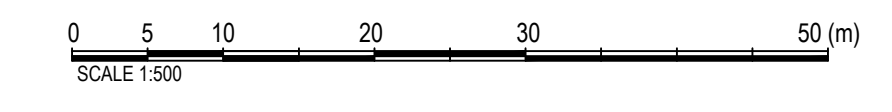
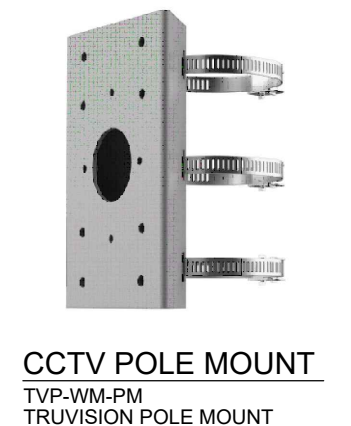
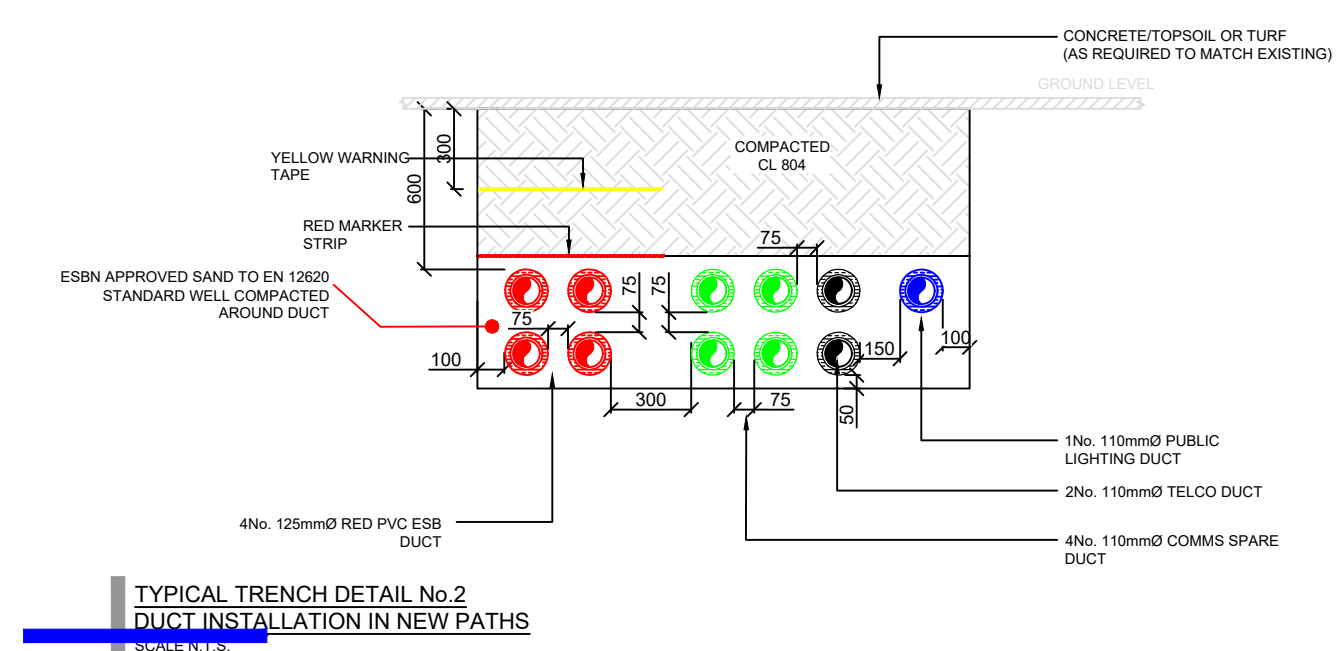
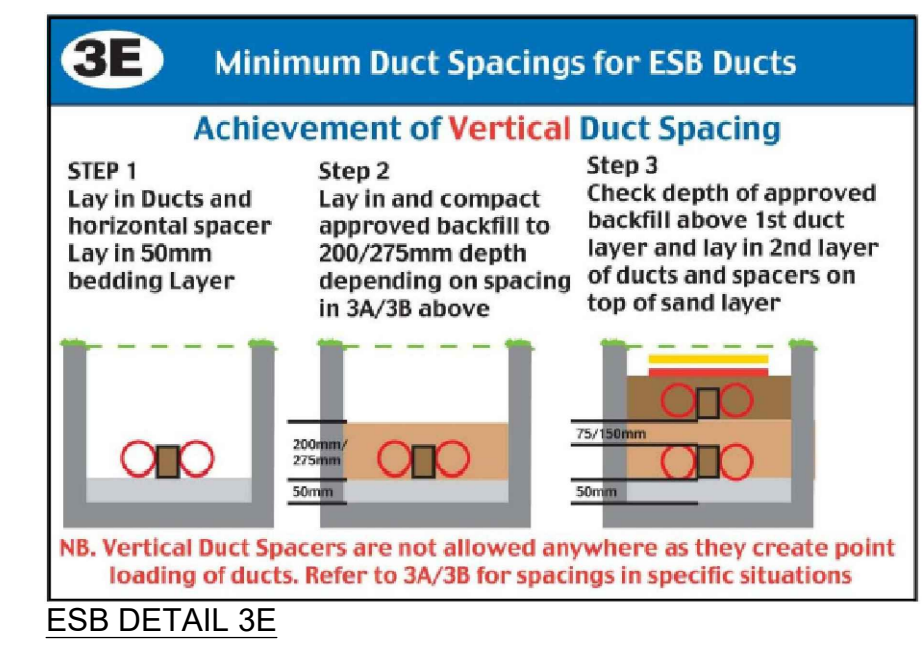
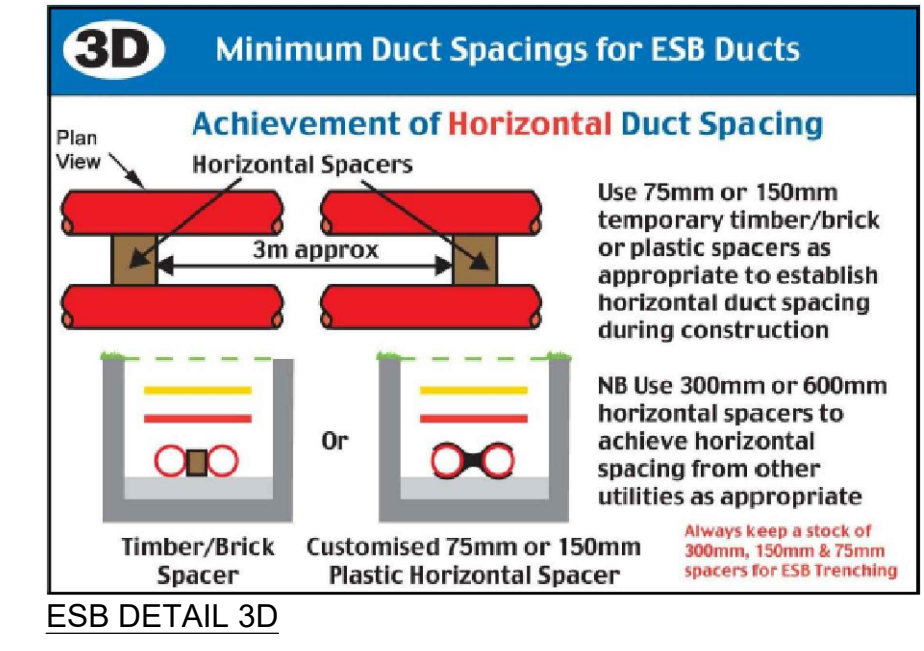
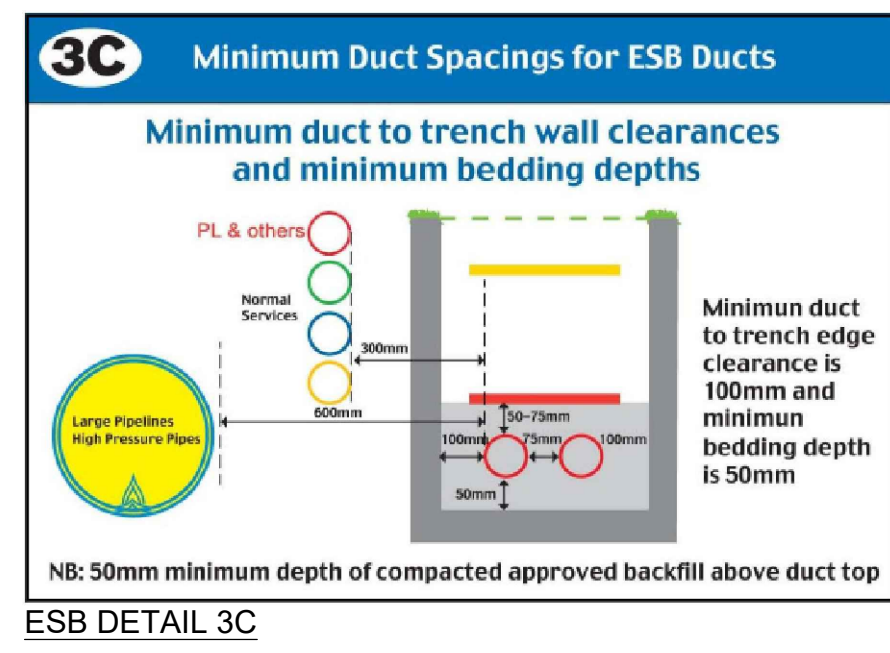
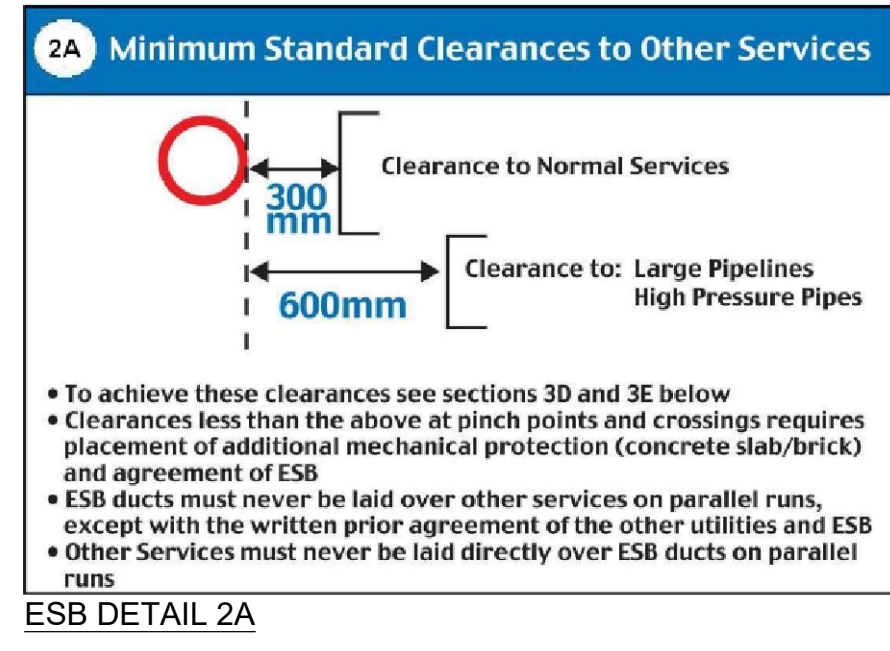


**SITE PLAN**  
SCALE 1:500

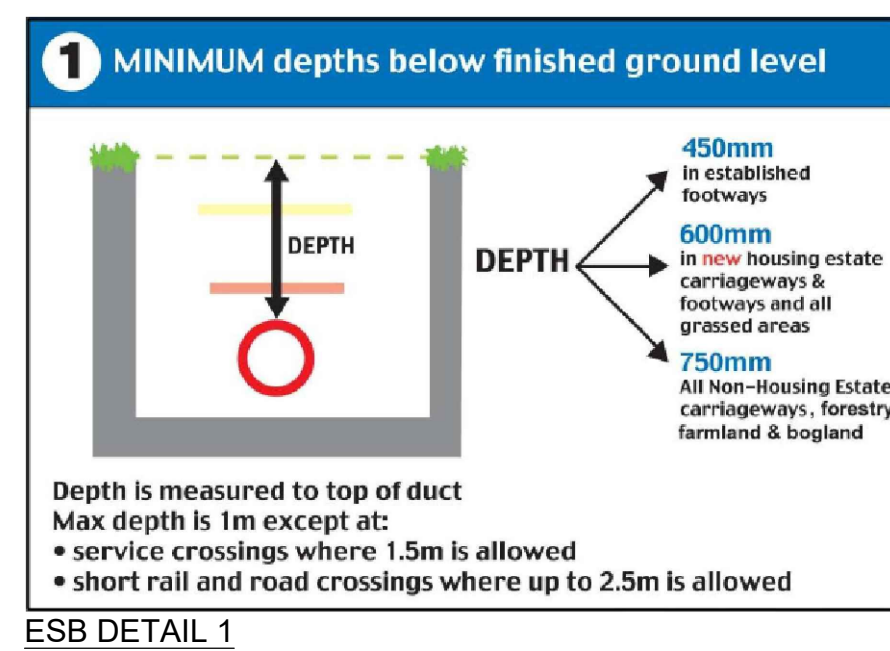

- NOTES**
1. PMEP SITE SERVICES DRAWING DETAILS SHOWN ARE INDICATIVE OF PROPOSED SITE SERVICES DUCTING & CABLING INFRASTRUCTURE FOR DISCUSSION / COMMENT ONLY.
  2. REFER TO UTILITY PROVIDERS DESIGN DRAWINGS FOR EXACT DETAILS OF UTILITY DUCTING POINTS OF ENTRY TO THE SITE AND TO ENSURE ALL DUCTING CHAMBER LOCATIONS ARE INCLUDED.
  3. COMMS DUCTING TO ENTER THE SITE AT 2 NO. POSITIONS INDICATED AND BE DISTRIBUTED AROUND THE SITE IN DUCTING AS INDICATED. TELECOMMS DUCTING TO BE Ø125mm AND QUANTITIES AS INDICATED ON THE DRAWINGS.
  4. ESB MV DUCTING TO ENTER SITE ESB SUBSTATION AS SHOWN AND BE DISTRIBUTED AROUND THE SITE IN MV DUCTING. INSTALL Ø125mm ESB DUCTS BETWEEN LOCAL SUB-STATION AND SWITCH ROOM.
  5. QUANTITY OF ESB DUCTS TO BE CONFIRMED BY ESB NETWORKS
  6. ALL DUCTING SERVICE CHAMBER LIDS AND TRENCH LIDS USED THROUGHOUT THE SITE CAR PARK, CIRCULATION AREAS & LOADING/UNLOADING AREAS MUST BE SUITABLY IK RATED TO EN41 STANDARDS AND SUITABLE BEARING WEIGHT OF HGVs.
  7. SERVICE CHAMBER LIDS AND TRENCH LIDS DESIGNED FOR PEDESTRIAN ROUTES WILL NOT BE ACCEPTED ON ROADS.
  8. REFER TO CIVIL ENGINEERS DRAWINGS FOR FINAL COORDINATION DETAILS INCLUDING SITE LIGHTING LAYOUT AND UTILITY PROVIDER WAYLEAVE/ SLEEVE DRAWING LAYOUTS.
  9. ALL EQUIPMENT TO BE SUITABLY IP RATED FOR THE ENVIRONMENT THEY ARE BEING INSTALLED.
  10. ESB SUBSTATION/ KIOSKS TO BE INSTALLED AND CONSTRUCTED IN ACCORDANCE TO THE ESB SPECIFICATION AND REGULATIONS.
  11. ALL CHAMBER LIDS MUST BE SUITABLY TRAFFIC RATED FOR LOCATION.

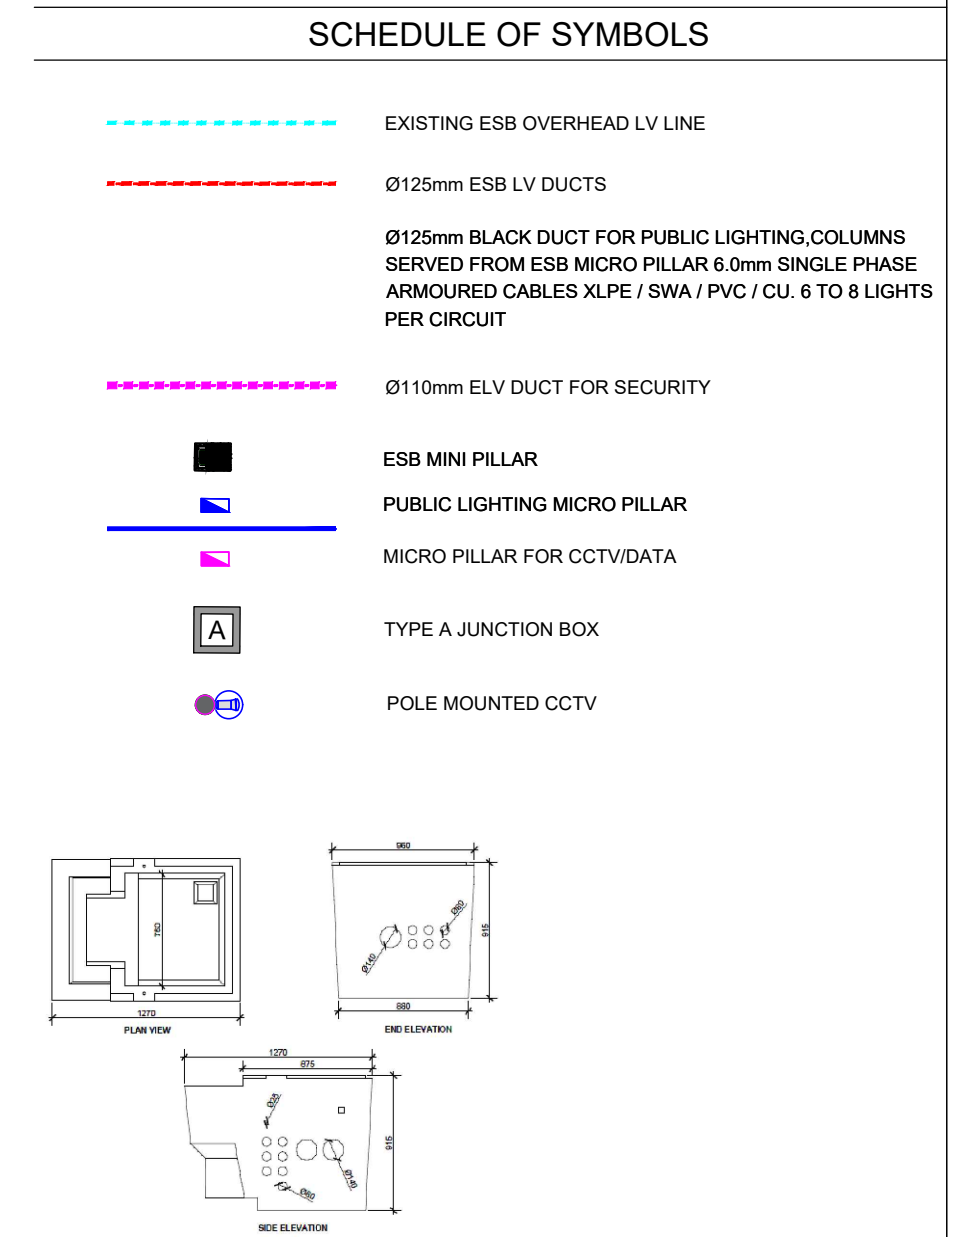

**MINI PILLAR**  
SCALE N.T.S.

P2	PART 8 PLANNING	SK	KDL	NP	05/07/23
P1	PRELIMINARY ISSUE	SK	KDL	NP	26/06/23
REV	ISSUE	DRN	ENG	APP	DATE

**PMEP**  
Penston MEP Consulting

nsai  
ISO 9001:2015 QUALITY

nsai  
ISO 45001:2018 HEALTH & SAFETY

01 2530710  
info@pmp.ie

www.pmp.ie  
© Copyright PMEP

CLIENT comhairle chontae na mí meath county council

ARCHITECT **PARK HOOD CHARTERED LANDSCAPE ARCHITECTS**

PROJECT **FAIR GREEN OLDCASTLE CO. MEATH**

DISCIPLINE **MECHANICAL & ELECTRICAL SERVICES INSTALLATION**

DRAWING TITLE **SITE SERVICES LAYOUT**

DRAWING No.	SCALE	REV
P055-PMEP-00-00-DR-ME-01	1:500@A1 1:1000@A3	P2