


SITE PLAN - Indicating Boundary Treatments

NOTES:		DATE	REV.	STAGE	NOTES:	SH
	N					1
PLANNING APPLICATION DRAWING	\frown					10 AD
	()					CLIENT
PLANNING APPLICATION DRAWING ONLY- NOT FOR CONSTRUCTION.						PROJE
ARCHITECT'S DRAWINGS TO BE READ IN CONJUNCTION WITH ALL OTHER RELEVANT INFORMATION.	\smile					1
						TITLE:
						1
						1
WRITTEN DIMENSIONS TO BE TAKEN IN PREFERENCE TO SCALED DIMENSIONS. ALL DIMENSIONS TO BE CHECKED ON SITE AND ANY DISCRE TO BE BROUGHT TO THE ARCHITECTS IMMEDIATE ATTENTION. THIS DRAWING IS COPYRIGHT AND IS THE PROPERTY OF SHERIDAN WOODS /						JOB NO
						180

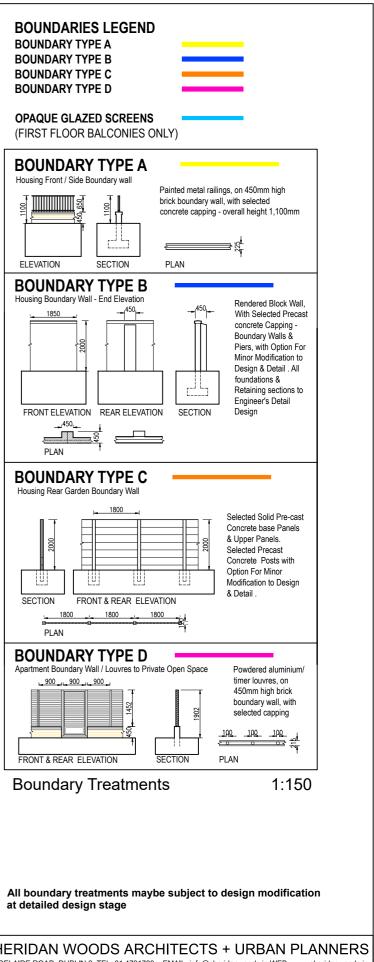

DELAIDE ROAD, DUBLIN 2 TEL: 01 4791789 EMAIL: info@sheridanwoods.ie WEB: www.sheridanwoods.ie

		IT:					
		ECT:					
		:					
1:150	: scale: 1:500 / 1:15	HEET: SCALE: 43 1:500	 DATE: Feb 22	DRAWN BY:	REV.:	DRAWING No.: PA 003	io.: 022
		4 500	 				