




FIRST FLOOR PLAN

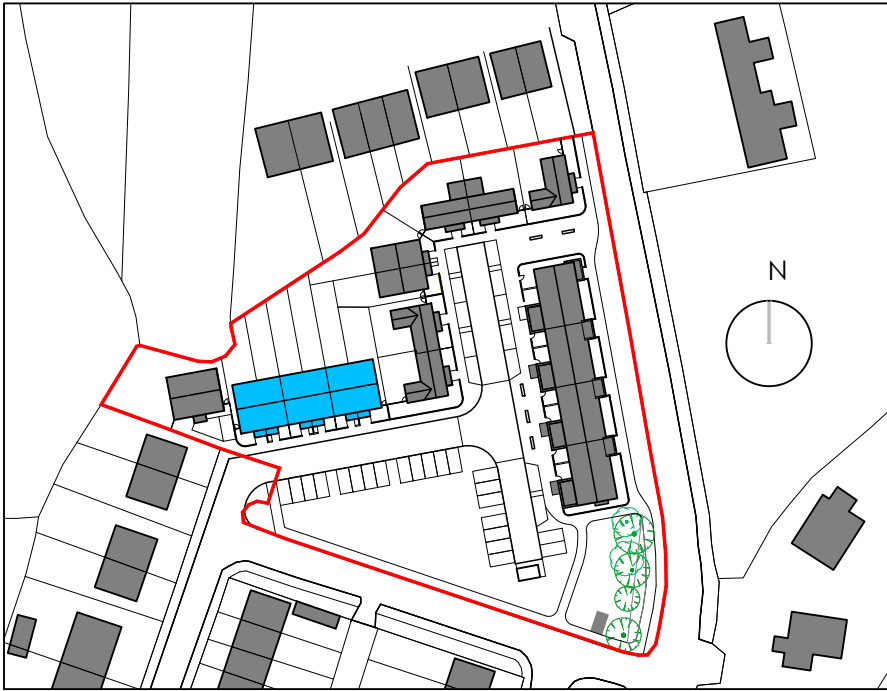

KEY PLAN (NTS)
TYPE B UNITS HIGHLIGHTED IN BLUE

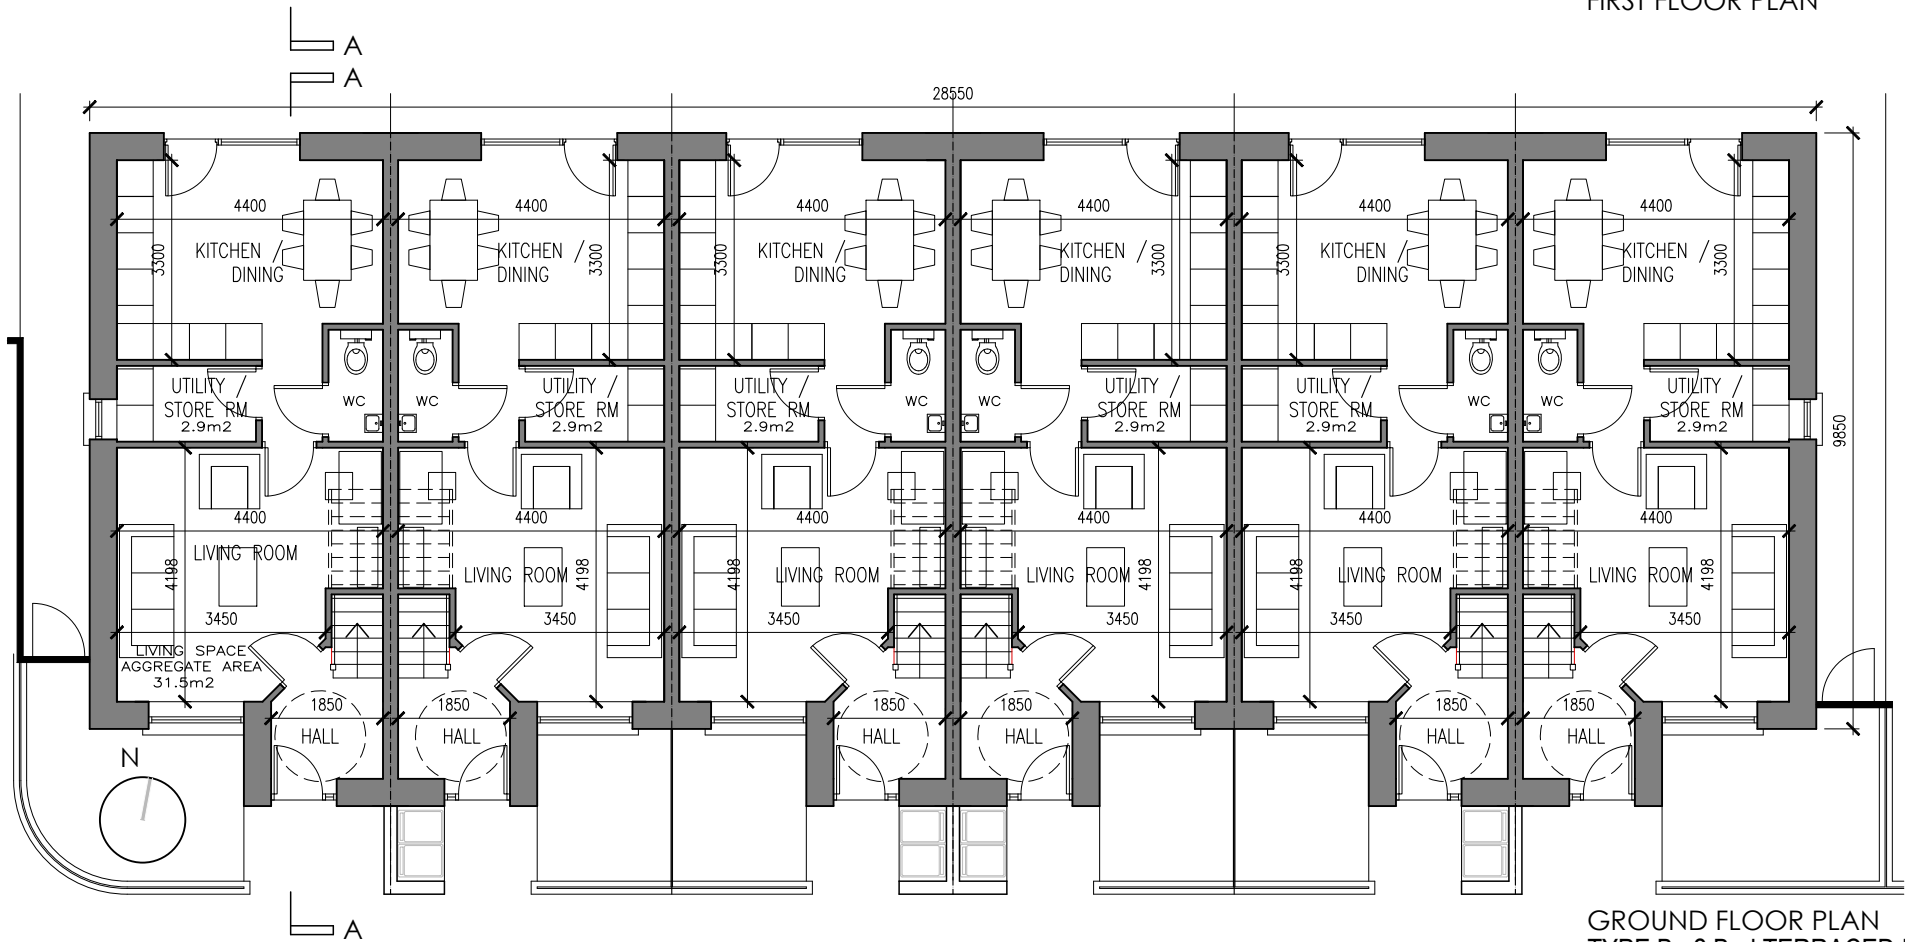

GROUND FLOOR PLAN
TYPE B : 2 Bed TERRACED HOUSE
Gross Floor Area 81m2 (872sqft) Storage : 5m2

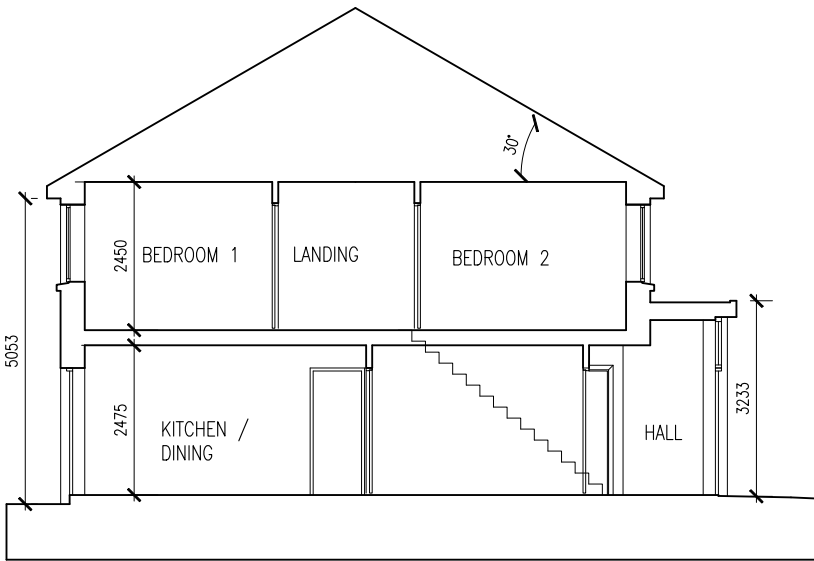

TYPICAL SECTION A-A

NOTE: FLOOR AREA AND
CEILING HEIGHT OF DWELLINGS
AE SUBJECT TO MODIFICATION
AT DESIGN DETAIL STAGE

NOTES:

PLANNING APPLICATION DRAWING ONLY
NOT FOR CONSTRUCTION
TYPE B

WRITTEN DIMENSIONS TO BE TAKEN IN PREFERENCE TO SCALED DIMENSIONS. ALL DIMENSIONS TO BE
CHECKED ON SITE AND ANY DISCREPANCIES TO BE BROUGHT TO THE ARCHITECTS IMMEDIATE ATTENTION.
THIS DRAWING IS COPYRIGHT AND IS THE PROPERTY OF SHERIDAN WOODS ARCHITECTS.

DATE REV. STAGE

NOTES:

SHERIDAN WOODS ARCHITECTS + URBAN PLANNERS
10 ADELAIDE ROAD, DUBLIN 2 TEL: 01 4791789 EMAIL: info@sheridanwoods.ie WEB: www.sheridanwoods.ie

CLIENT: MEATH COUNTY COUNCIL

PROJECT: PROPOSED RESIDENTIAL DEVELOPMENT AT RATHMOLYON, CO. MEATH

TITLE: **TYPE B - PLANS + SECTION A-A**
2 BED TERRACED AND END OF TERRACE

JOB NO.: 18022 DRAWING No.: PA-102 REV.: - DRAWN BY: SW DATE: Feb 22 SHEET: A3 SCALE: 1:125