
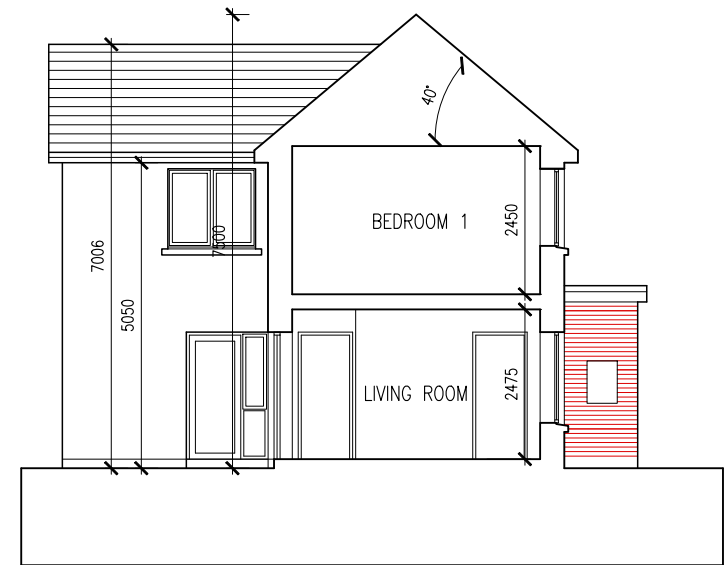


KEY PLAN (NTS)
BLOCK C HIGHLIGHTED IN BLUE

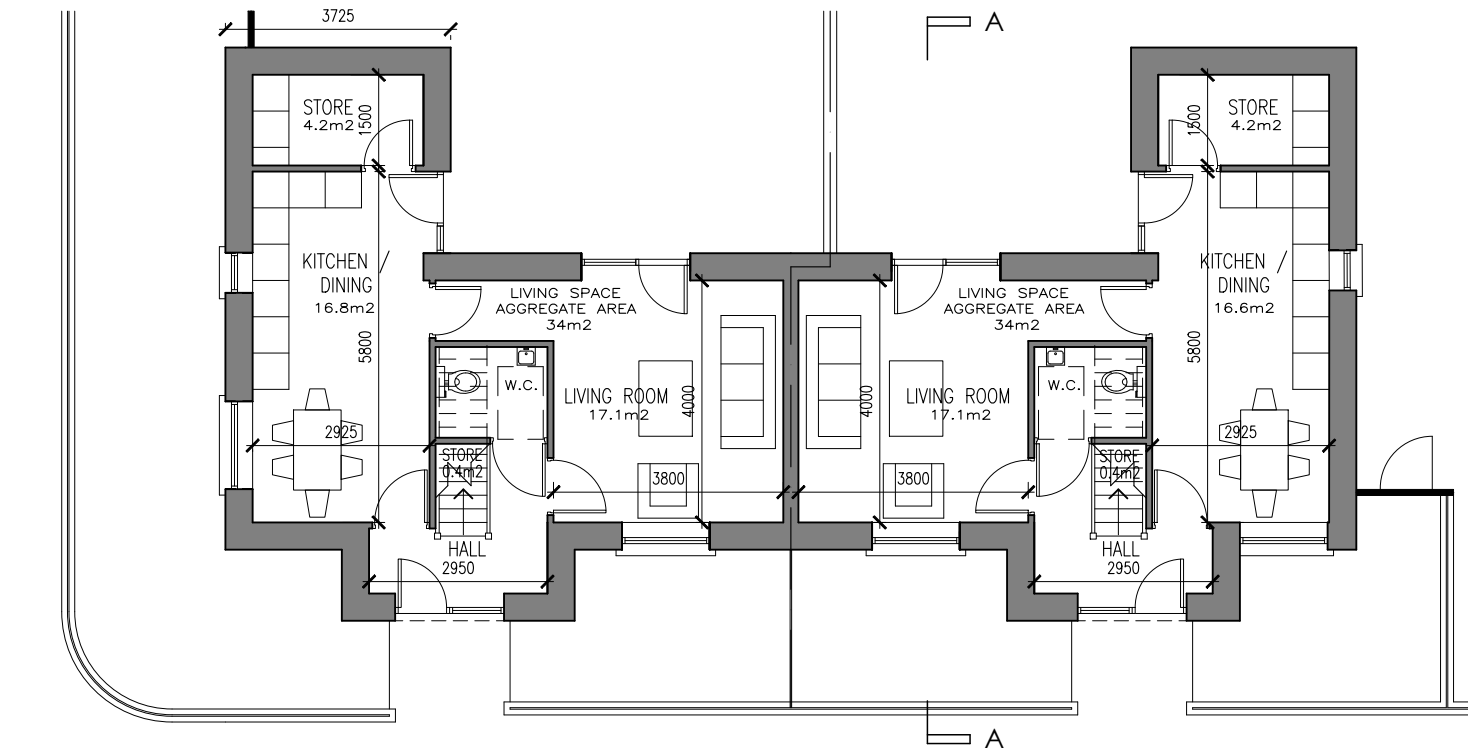

SECTION A-A

NOTE: FLOOR AREA AND
CEILING HEIGHT OF DWELLINGS
AE SUBJECT TO MODIFICATION
AT DESIGN DETAIL STAGE

GROUND FLOOR PLAN
TYPE C : 3 Bed SEMI-DETACHED HOUSE
Gross Floor Area 93m² (998sqft) Storage : 5.2m²

NOTES:

PLANNING APPLICATION DRAWING ONLY
NOT FOR CONSTRUCTION
TYPE C

WRITTEN DIMENSIONS TO BE TAKEN IN PREFERENCE TO SCALED DIMENSIONS. ALL DIMENSIONS TO BE CHECKED ON SITE AND ANY DISCREPANCIES TO BE BROUGHT TO THE ARCHITECTS IMMEDIATE ATTENTION. THIS DRAWING IS COPYRIGHT AND IS THE PROPERTY OF SHERIDAN WOODS ARCHITECTS.

DATE	REV.	STAGE	NOTES:

SHERIDAN WOODS ARCHITECTS + URBAN PLANNERS						
10 ADELAIDE ROAD, DUBLIN 2 TEL: 01 4791789 EMAIL: info@sheridanwoods.ie WEB: www.sheridanwoods.ie						
CLIENT:	MEATH COUNTY COUNCIL					
PROJECT:	PROPOSED RESIDENTIAL DEVELOPMENT AT RATHMOLYON, CO. MEATH					
TITLE:	TYPE C - PLANS + SECTION A-A 3 BED WIDE FRONTAGE END OF TERRACE/ TERRACE/ SEMI-D					
JOB NO.: 18022	DRAWING No.: PA-104	REV.: -	DRAWN BY: SW	DATE: Feb 22	SHEET: A3	SCALE: 1:125