


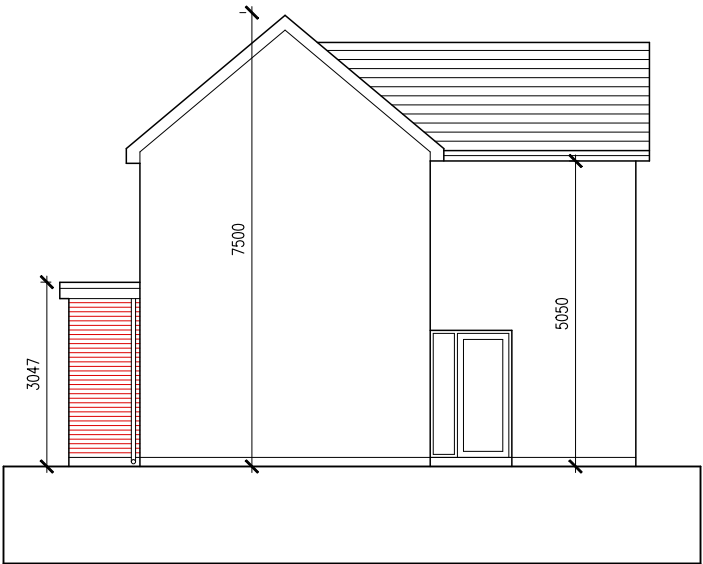


WEST ELEVATION

Selected dark grey / black roof tiles / slates
Selected Aluminium, timber or pvc fascia and soffits
Selected Grey GRP / metal/ roofing membrane to flat/ low pitch roof
Selected Painted galvanised steel frames with obscured glass privacy screens, with galvanised steel handrail to top of balcony wall where applicable
Selected Aluminium, timber or upvc windows
Selected render finish
Selected brickwork




NORTH ELEVATION

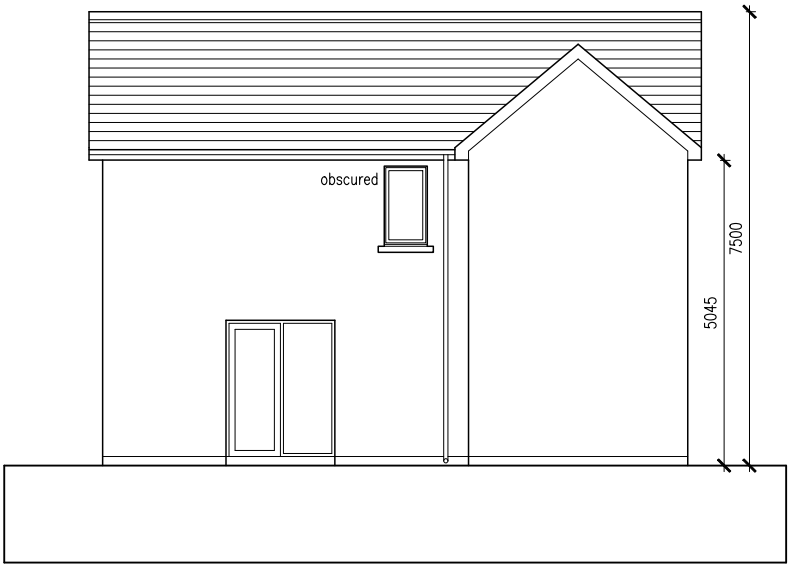

EAST ELEVATION

Selected dark grey / black roof tiles / slates
Selected Aluminium, timber or pvc fascia and soffits
Selected Grey GRP / metal/ roofing membrane to flat/ low pitch roof
Selected Painted galvanised steel frames with obscured glass privacy screens, with galvanised steel handrail to top of balcony wall where applicable
Selected Aluminium, timber or upvc windows
Selected render finish
Selected brickwork

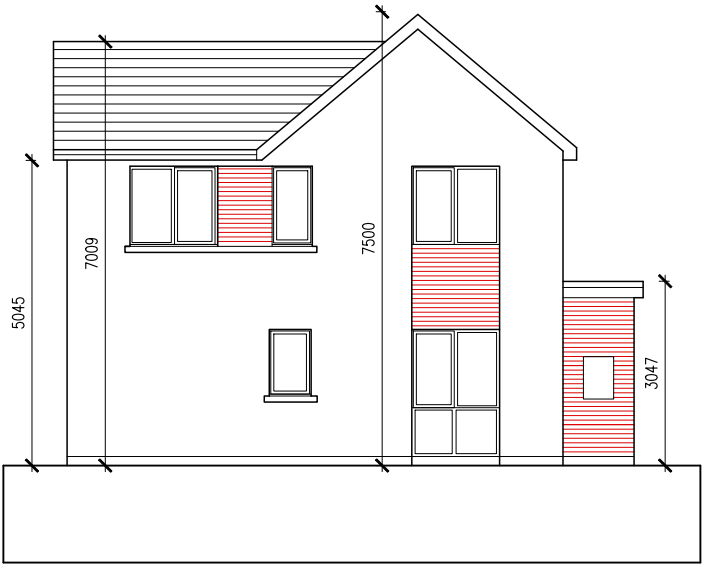

SOUTH ELEVATION

NOTE: FLOOR AREA AND CEILING HEIGHT OF DWELLINGS AE SUBJECT TO MODIFICATION AT DESIGN DETAIL STAGE

NOTES:

PLANNING APPLICATION DRAWING ONLY
NOT FOR CONSTRUCTION
TYPE F

WRITTEN DIMENSIONS TO BE TAKEN IN PREFERENCE TO SCALED DIMENSIONS. ALL DIMENSIONS TO BE CHECKED ON SITE AND ANY DISCREPANCIES TO BE BROUGHT TO THE ARCHITECTS IMMEDIATE ATTENTION. THIS DRAWING IS COPYRIGHT AND IS THE PROPERTY OF SHERIDAN WOODS ARCHITECTS.

All window and door sizes and design are subject to modification to allow compliance with Part B, M + L as part of detailed design.
Solar panels are located and sized indicatively, and the optimum position will be defined at detailed design stage, which may be in a different location to that indicated.
Heat pumps maybe located externally or internally subject to detailed design.
Building heights, boundary wall, eave, parapet and ridge dimensions are subject to minor modification due to ground levels at detailed design.
Materials, brick type and colour are subject to modification in accordance with availability of material and cost plan considerations.
All boundary treatments, hard landscape surfaces and street furniture are subject to modification to materials, type and height in accordance with availability of material and cost plan considerations.

DATE	REV.	STAGE	NOTES:	SHERIDAN WOODS ARCHITECTS + URBAN PLANNERS						
				10 ADELAIDE ROAD, DUBLIN 2 TEL: 01 4791789 EMAIL: info@sheridanwoods.ie WEB: www.sheridanwoods.ie						
				CLIENT:	MEATH COUNTY COUNCIL					
				PROJECT:	PROPOSED RESIDENTIAL DEVELOPMENT AT RATHMOLYON, CO. MEATH					
				TITLE:	TYPE F - ELEVATIONS					
					WIDE FRONTAGE 2 BEDSEMI-DETACHED UNIT					
				JOB NO.: 18022	DRAWING No.: PA-110	REV.: -	DRAWN BY: SW	DATE: Feb 22	SHEET: A3	SCALE: 1:125