




Ground Floor

1:100



First Floor

1:100

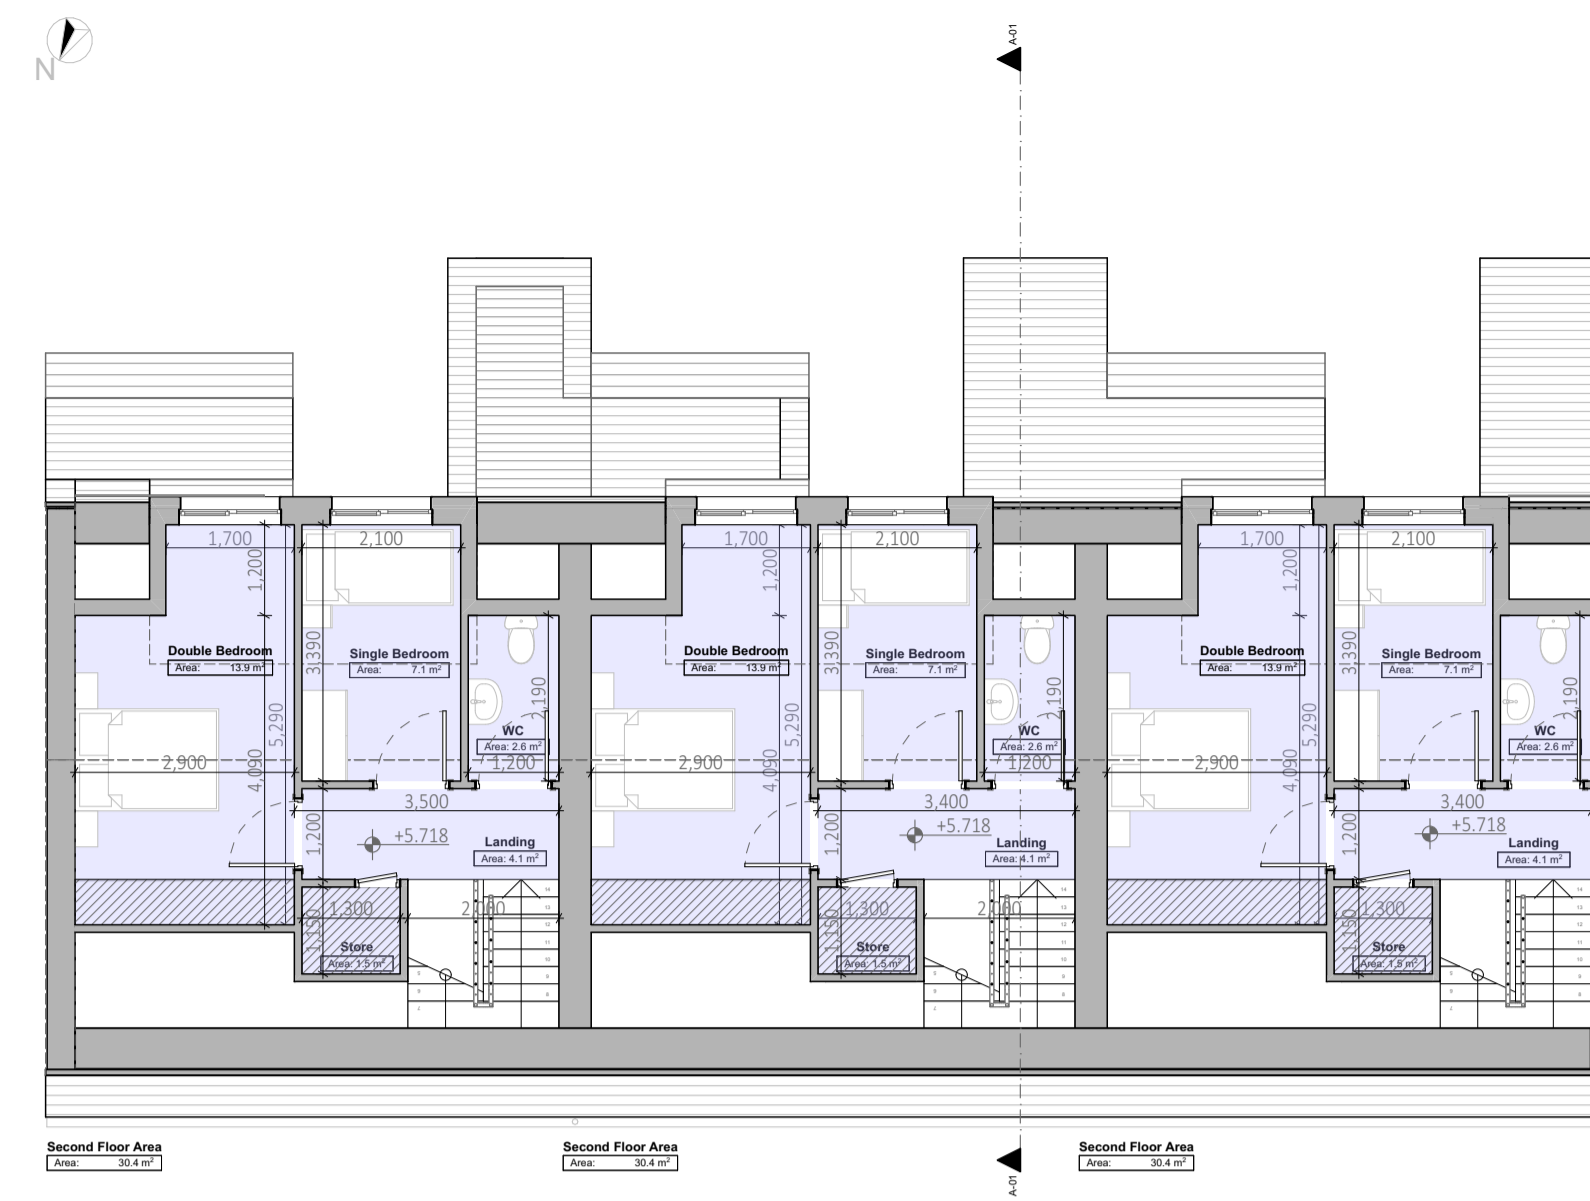

Second Floor

1:100




Front Elevation

1:100




Rear Elevation

1:100

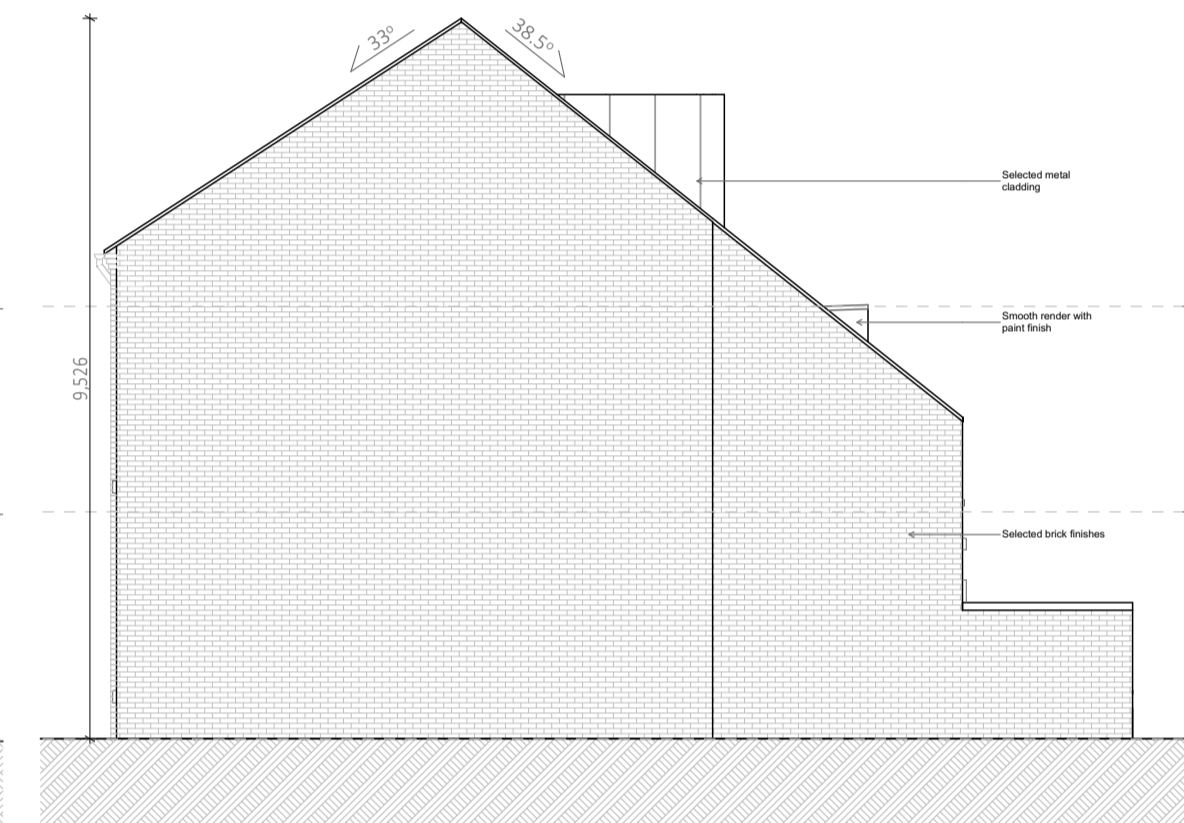


Side Elevation

1:100

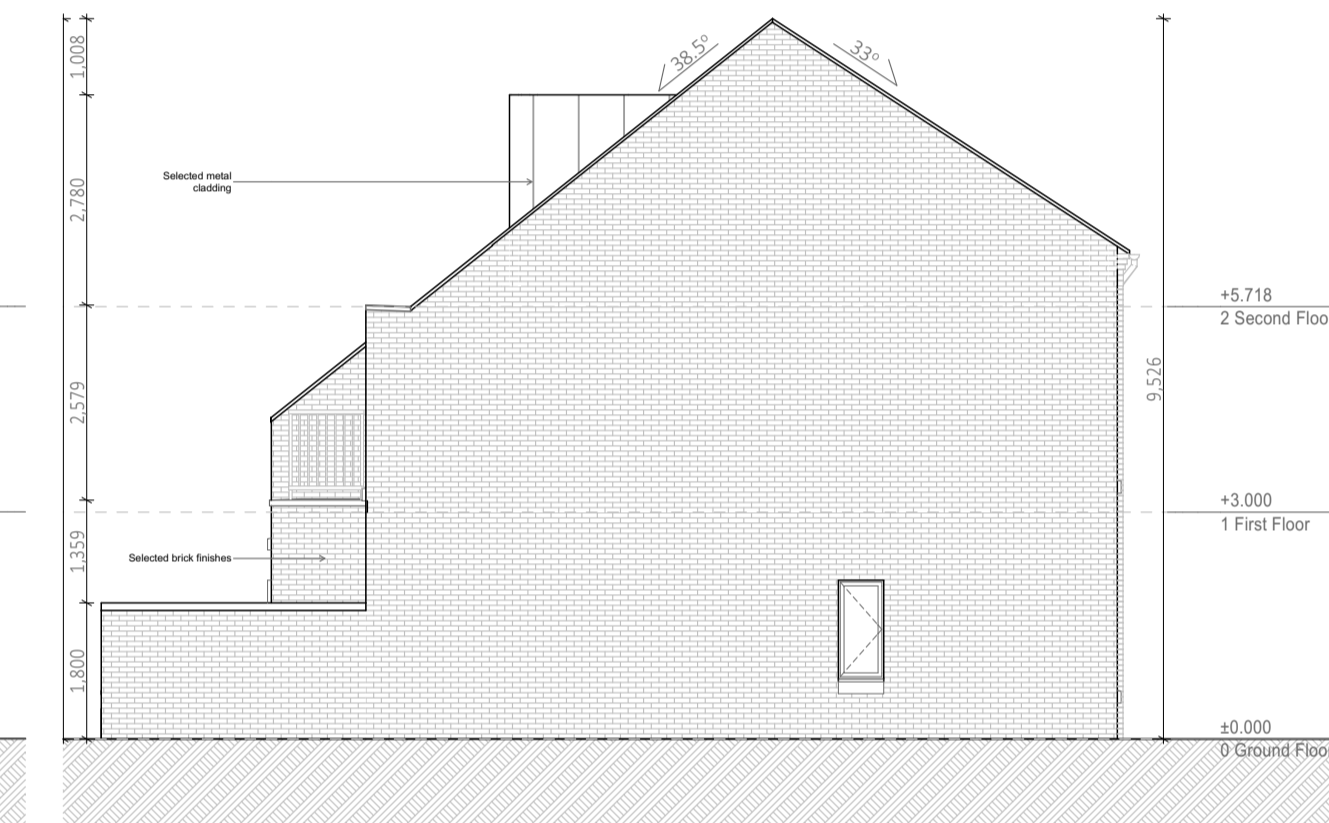

Side Elevation

1:100

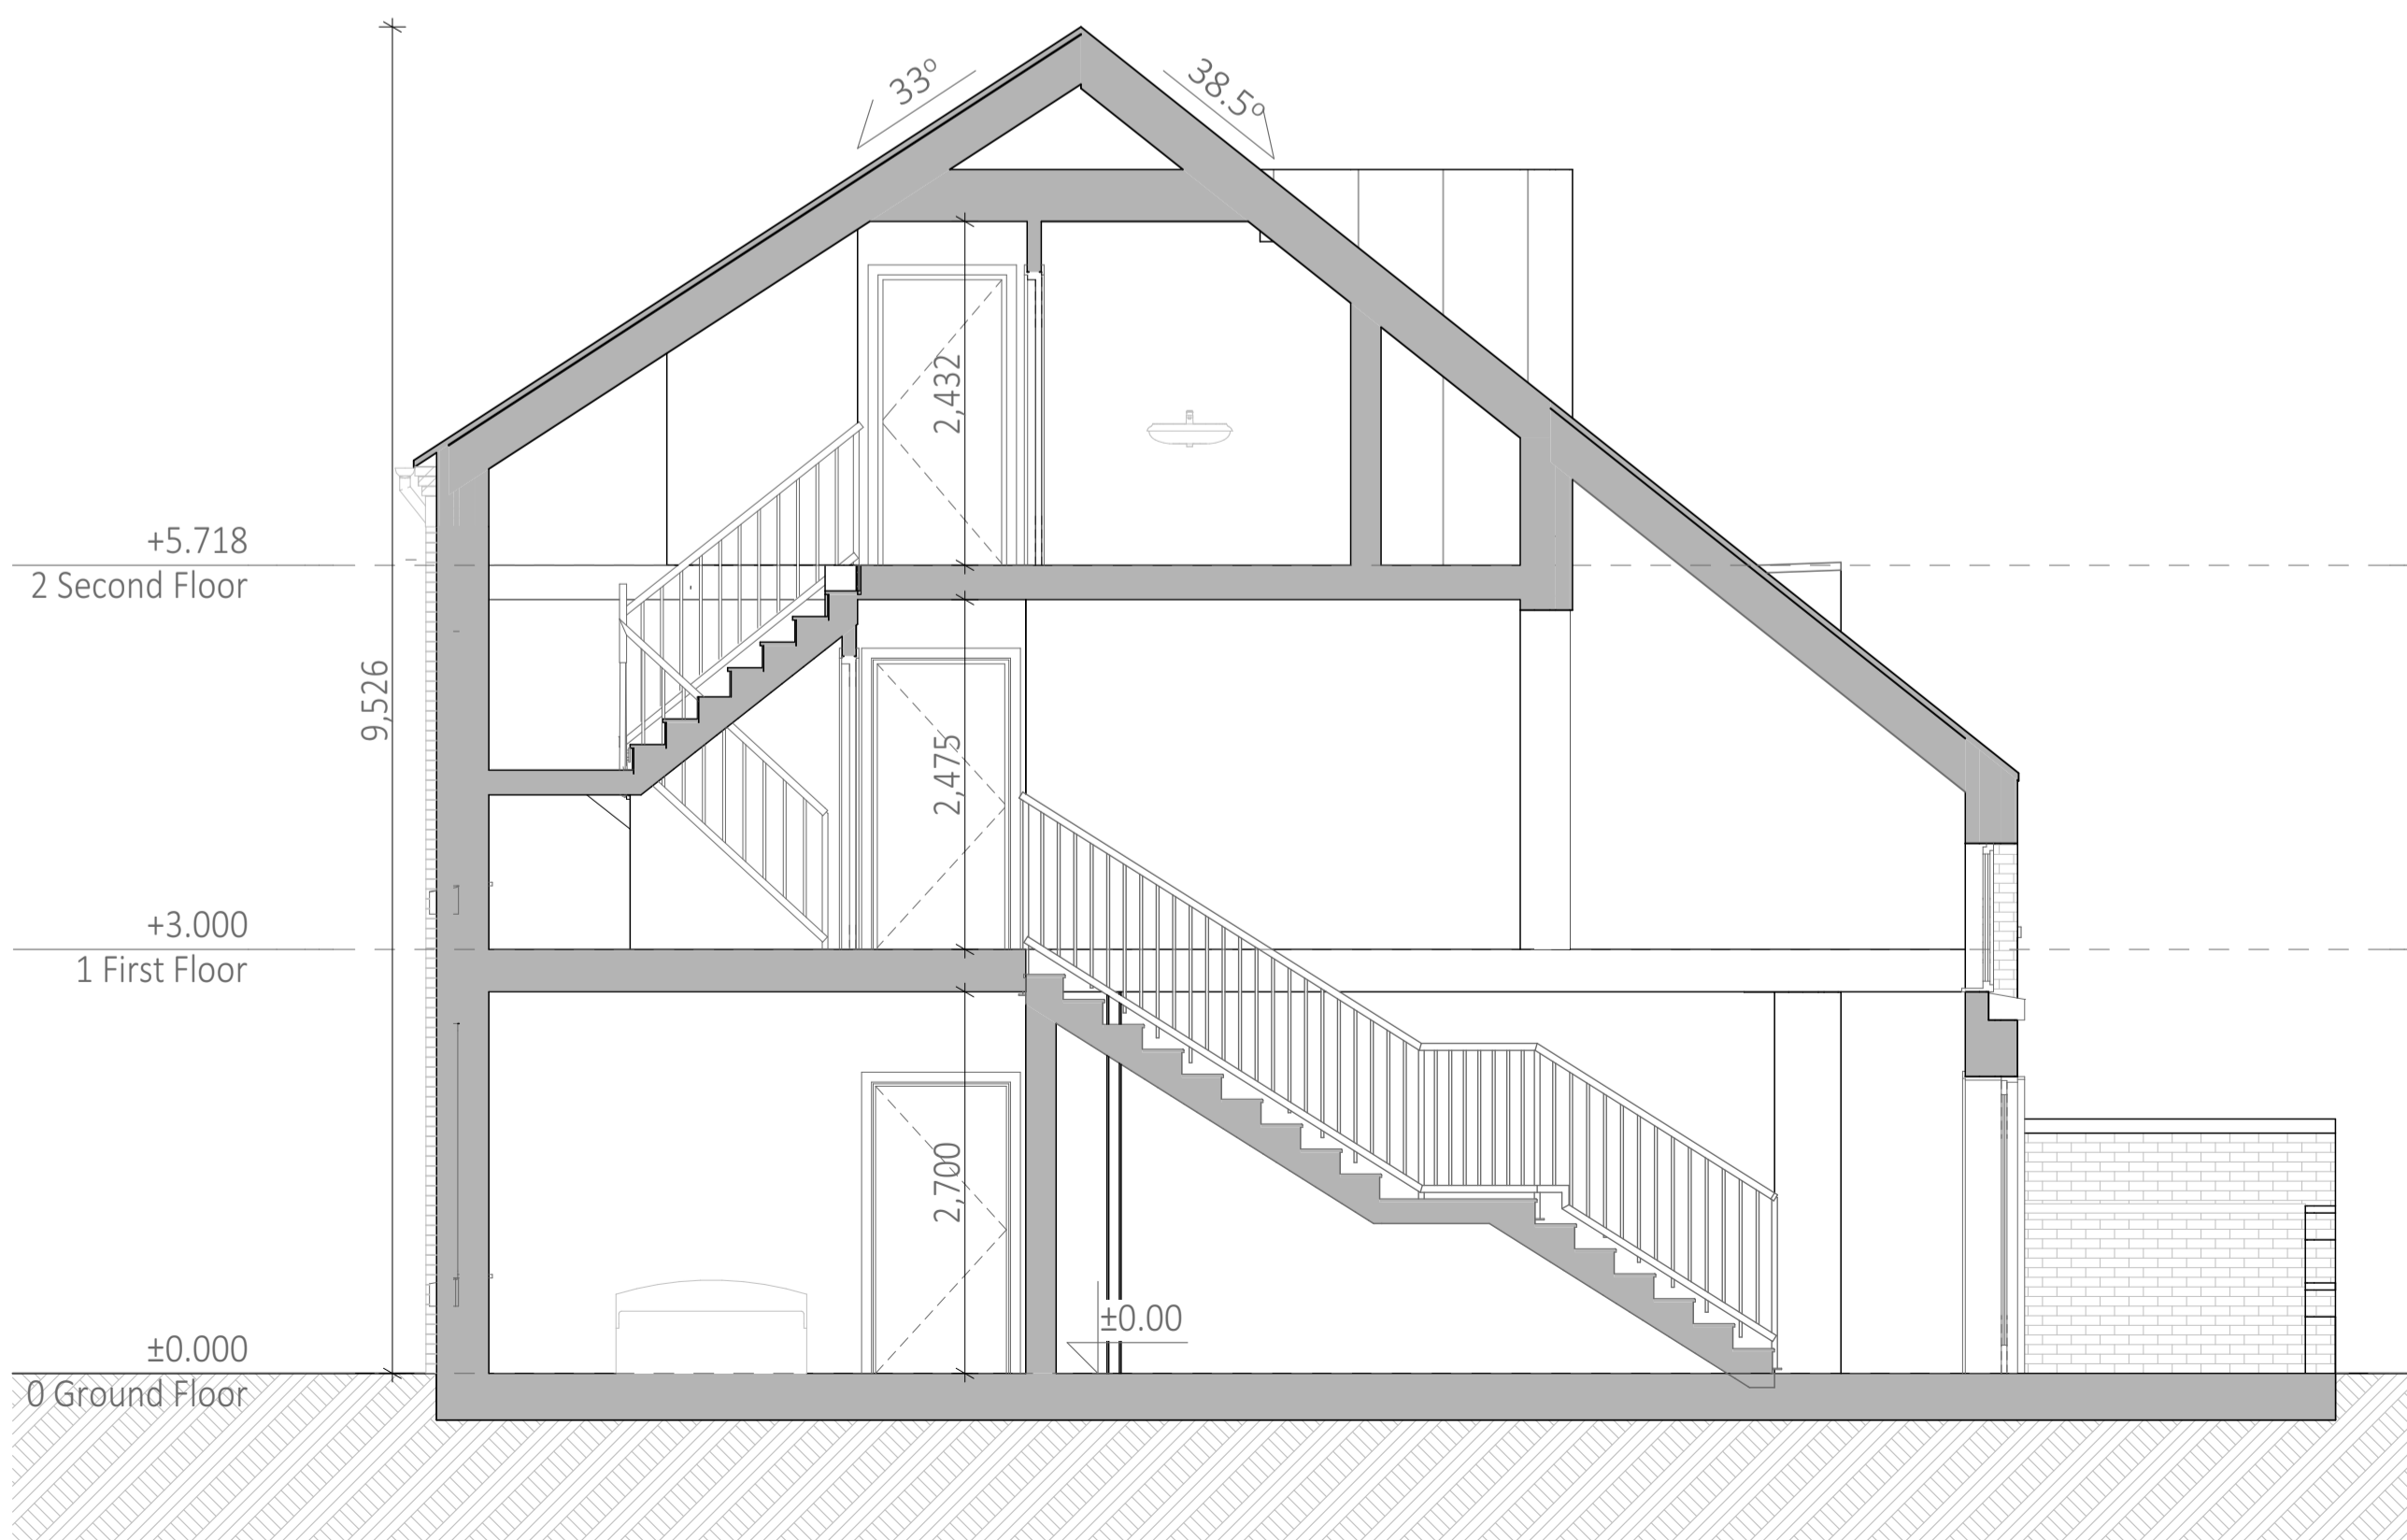

Section A-01

1:50



Courtyard view - South Side



Emmet Terrace - North Side

House Type	Floor Level	No. of Units	No. of Bedrooms	No. of Bathrooms	Floor Area (m ²)		Total Floor Area (m ²)		Aggregate Living Area (m ²)		Living Room Width (m)		Main Bedroom		Double Bedroom		Single Bedroom Area		Aggregate Bedroom Area (m ²)		Storage Area (m ²)		Car Spaces						
					Rept. Min	Provided	Rept. Min	Provided	Rept. Min	Provided	Rept. Min	Provided	Rept. Min	Provided	Rept. Min	Provided	Rept. Min	Provided	Rept. Min	Provided	Rept. Min	Provided	Rept. Min	Provided	Rept. Min	Provided	Rept. Min	Provided	
A	GP	3	1	2	44.0	51.50	164.00	23.0	23.70	3.3	5.09	11.4	11.4	2.8	3.000	11.4	2.8	N/A	2.1	N/A	11.0	11.40	2	2.12	1	3			
B	FF/2F	3	2	3	70.0	76.80	231.00	28.0	31.20	3.6	4.30	13.0	13.00	2.8	2.90	11.4	N/A	2.8	N/A	7.1	7.12	2.1	2.10	20.0	21.02	3	3.27	1	3
Total		6					395.00																						

House Quality Assessment



comhairle chontae na mí
meath county council

Wynne Gormley Architects & Surveyors Ltd.
Gilsenan

Proposed Housing Development
@ Brewshill, Navan, Co. Meath
for Meath County Council

Scale: 1:1
As indicated

Date: 14/09/2022

Drawn by: J Mrowiec, P Brady

Checked by: P Wynne, E Gilsenan

21, Church View, Cavan
T +353 49 43 61096
F +353 49 43 62907
E info@wggarchitects.ie
W www.wggarchitects.ie