



ELEVATED GREENWAY ON BOARDWALK CONSTRUCTED AWAY FROM ROAD TYPE D CONSTRUCTION

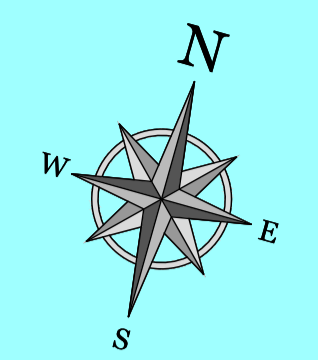


© COPYRIGHT OF THIS DRAWING IS RESERVED BY DBFL CONSULTING ENGINEERS. NO PART SHALL BE REPRODUCED OR TRANSMITTED WITHOUT THEIR WRITTEN PERMISSION.

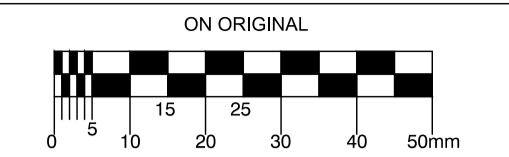


NOTES:
GENERAL NOTES:
1. ALL CO-ORDINATES ARE TO IRISH NATIONAL GRID (BASED ON OS MAPPING)
2. ALL LEVELS ARE TO ORDNANCE DATUM MALIN HEAD (BASED ON LEAS SURVEY INFORMATION)
3. ALL DIMENSIONS IN METRES UNLESS SPECIFIED OTHERWISE

LEGEND:


- Type A Construction Section Bituminous Construction (Alongside Road)
- Type B Construction Section Bituminous Construction (Away from Road)
- Type C Construction Section Timber Matt Construction (Dunes Area)
- Type D Construction Section Boardwalk Construction
- Type E Construction Section Local Bridge
- Proposed Footpath
- Existing River / Water Course
- Existing Road
- Existing Footpath
- Raised Table
- Possible Land Acquisition
- Existing Road Level (4.46)
- Proposed Greenway Level (4.46)

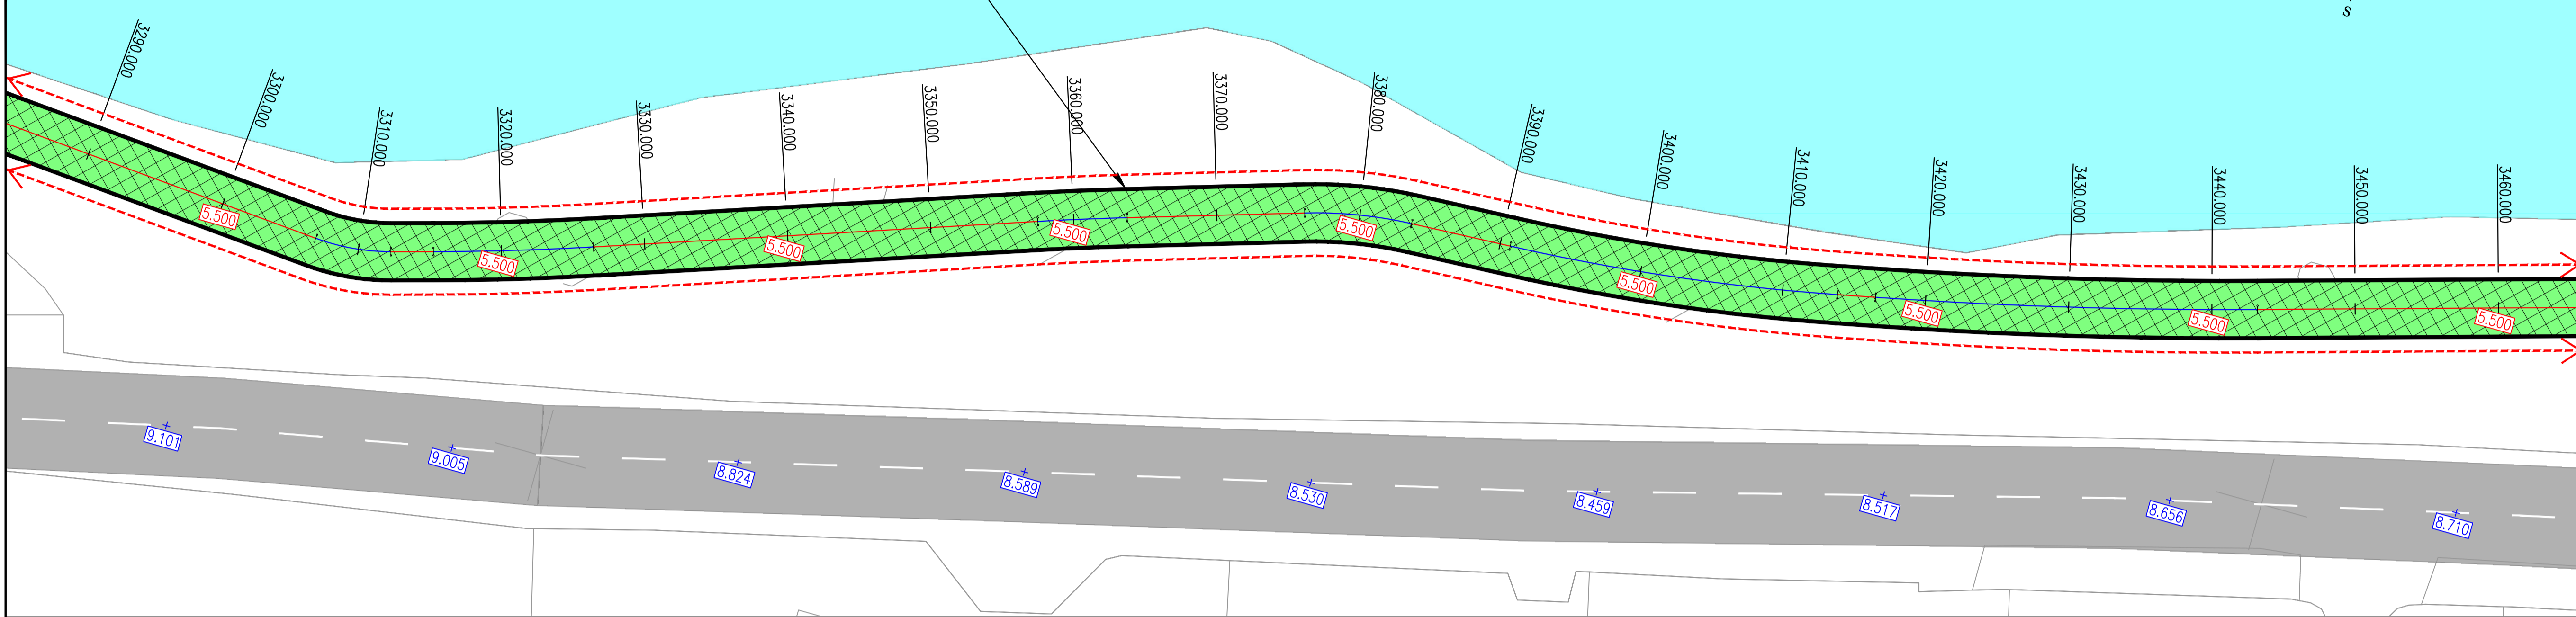

TYPICAL CROSS SECTION TYPE D-3 (CH 3096-3680)

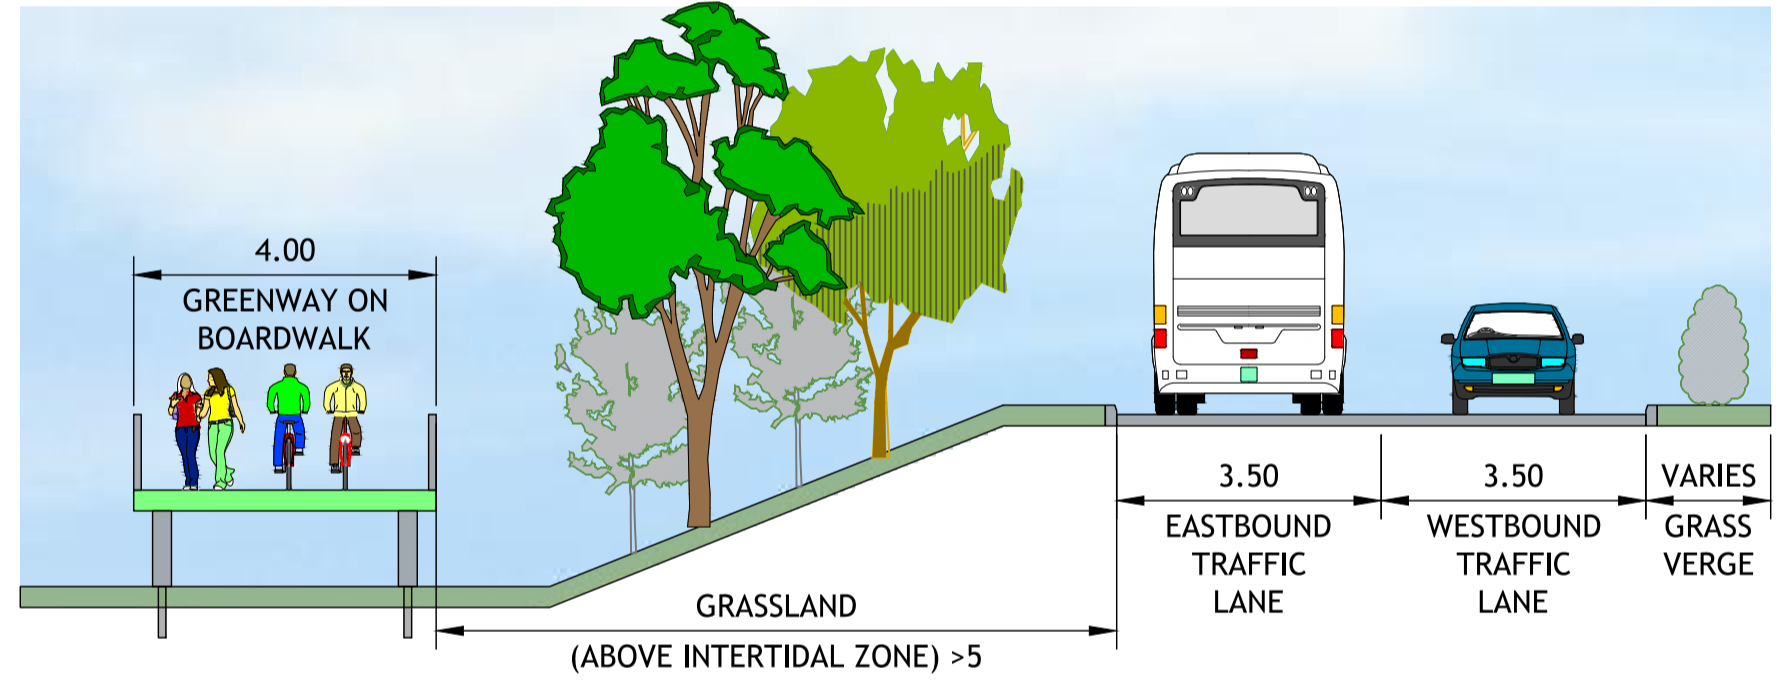

KEYPLAN

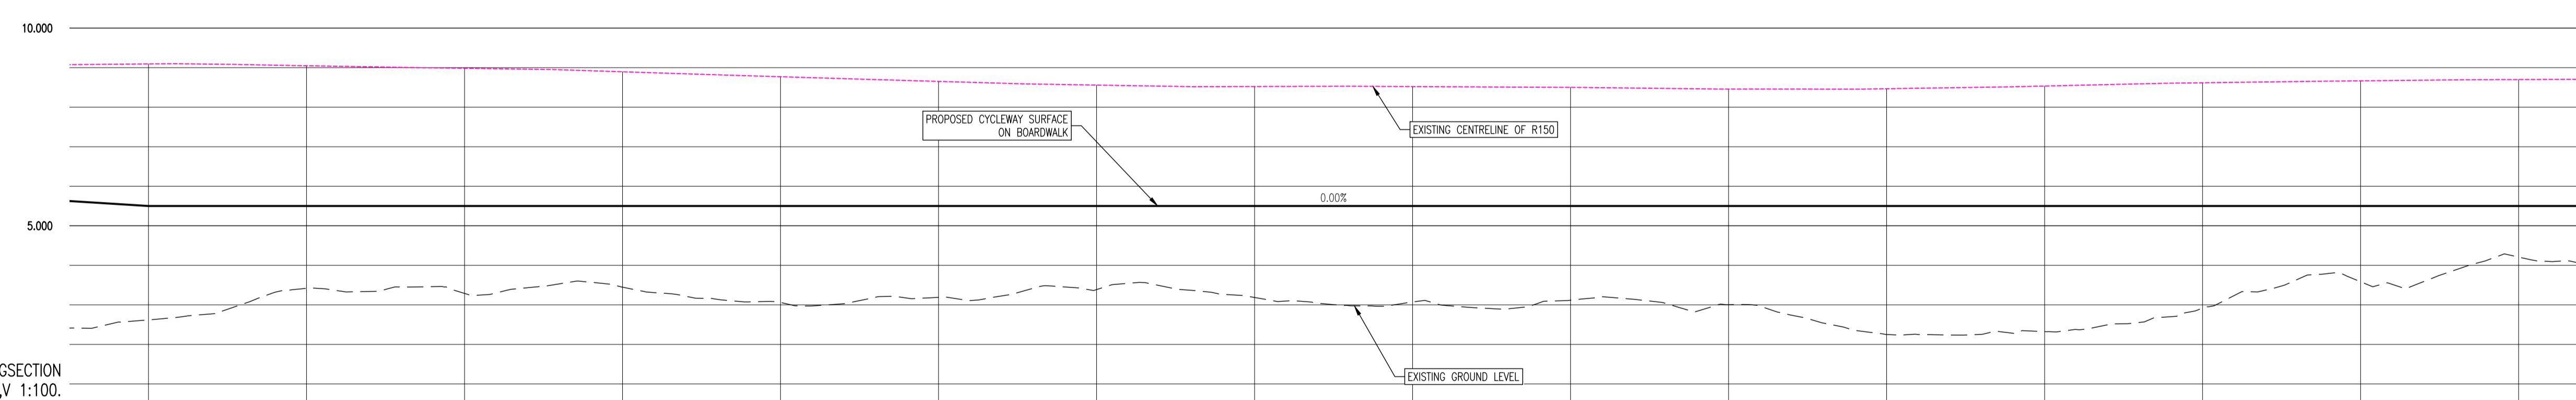

BOYNE GREENWAY LONGSECTION
SCALE: H 1:250, V 1:100.
DATUM: 0.000

CHAINAGE	3300.000	3310.000	3320.000	3330.000	3340.000	3350.000	3360.000	3370.000	3380.000	3390.000	3400.000	3410.000	3420.000	3430.000	3440.000	3450.000				
EXISTING GROUND LEVELS	2.620	3.419	3.289	3.448	3.062	3.190	3.387	3.187	3.073	3.118	3.005	2.250	2.324	2.916	3.565	4.209				
PROPOSED LEVELS	5.500	5.500	5.500	5.500	5.500	5.500	5.500	5.500	5.500	5.500	5.500	5.500	5.500	5.500	5.500	5.500				
VERTICAL GEOMETRY	C = 0.000% Horizontal																			
HORIZONTAL GEOMETRY	R: 15.000 L: 5.352		R: 200.000 L: 11.175		L = 31.076		R: 200.000 L: 6.242		L = 12.398		R: 30.000 L: 7.511		L = 7.071		R: 150.000 L: 23.117		L = 2.666		R: 350.000 L: 26.681	

PT	30-06-19	NON-STATUTORY CONSULTATION	DJG	MPK
REV.	DATE	DESCRIPTION	BY	CHKD.

NON-STATUTORY PUBLIC CONSULTATION

DESIGNED	MPK	PREPARED	DJG
DATE	AUG 2019	CHECKED	RLK

DBFL Consulting Engineers
Dublin Office: Ormrod House, Upper Ormrod Quay, Dublin 7, Ireland. PHONE: +353 1 400 4000 FAX: +353 1 400 4050
Waterford Office: Unit 2, The Chandlery, 1-2 O'Connell Street, Waterford, Ireland. PHONE: +353 51 308 500 FAX: +353 51 844 913
Email: info@dbfl.ie site www.dbfl.ie

PROJECT
BOYNE GREENWAY
DROGHEDA TO MORNINGTON

DRG. TITLE
PROPOSED ALIGNMENT SHEET 23



CLIENT
SCALE: 1:250 @A1 FILE REF: 170029-2200
DRG. NO. 170029-2223 P1