




EXISTING ELEVATION_EAST

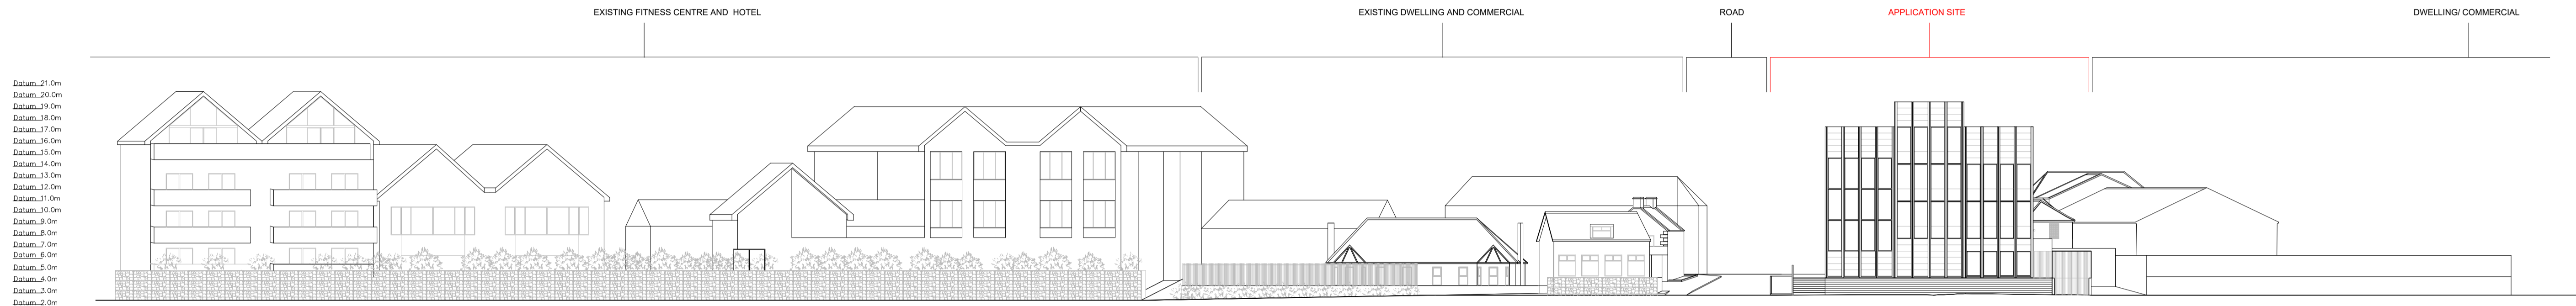

PROPOSED ELEVATION_EAST

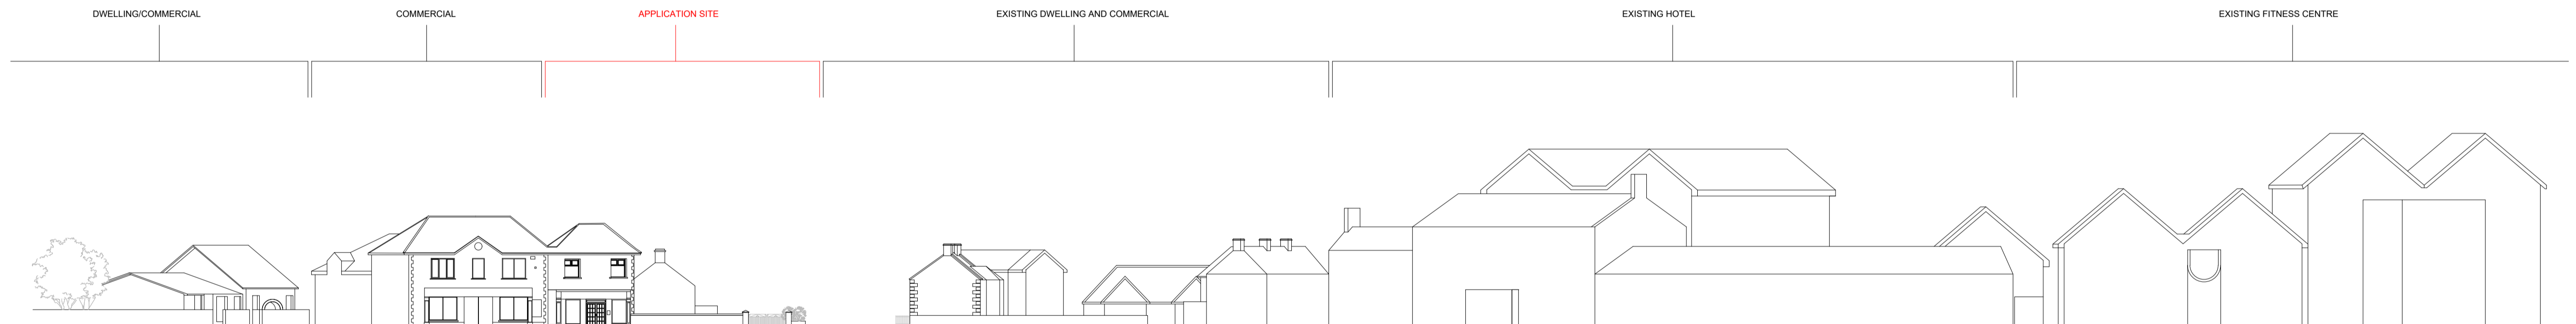

EXISTING ELEVATION_WEST

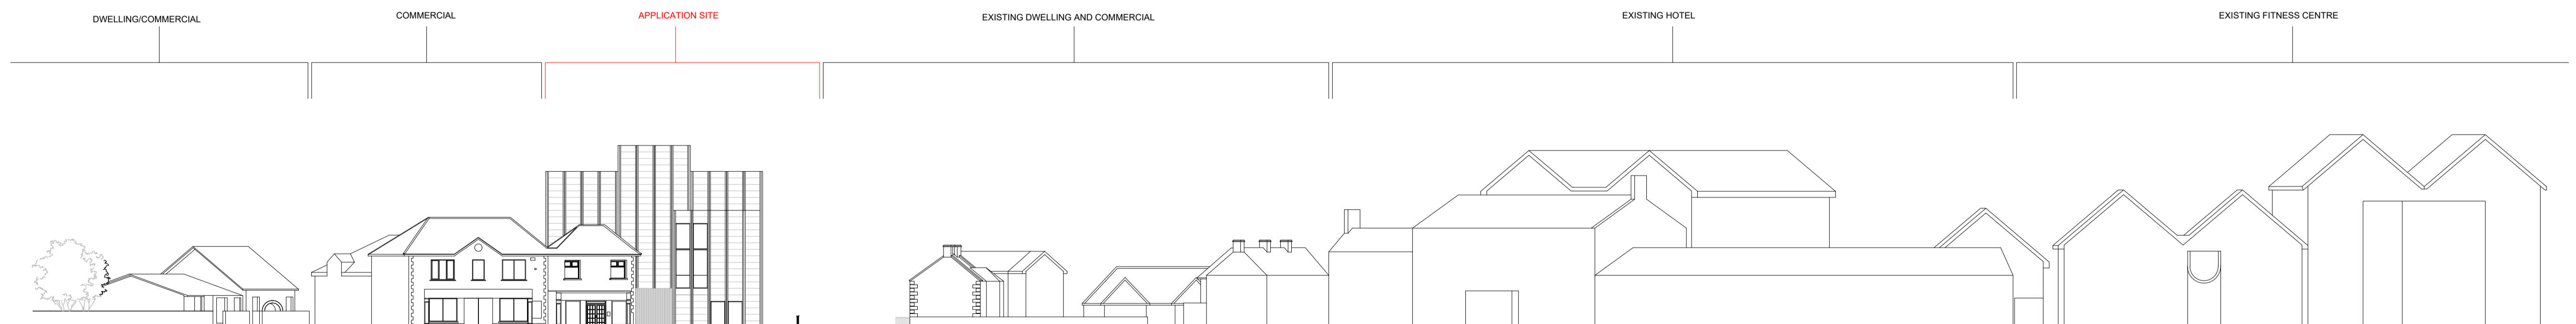

PROPOSED ELEVATION_WEST

Issue	Description	Date	Drawn	Check
PI	PART 8 APPLICATION	01.05.2020	OC	RL

USE FIGURED DIMENSIONS ONLY - DO NOT SCALE FROM DRAWING - ALL DIMENSIONS TO BE CHECKED ON SITE - DRAWING TO BE READ IN CONJUNCTION WITH RELEVANT CONSULTANT DRAWINGS - ANY DISCREPANCIES REPORTED TO THE ARCHITECT
COPYRIGHT ROBIN LEE ARCHITECTURE