


EXISTING ELEVATION_EAST

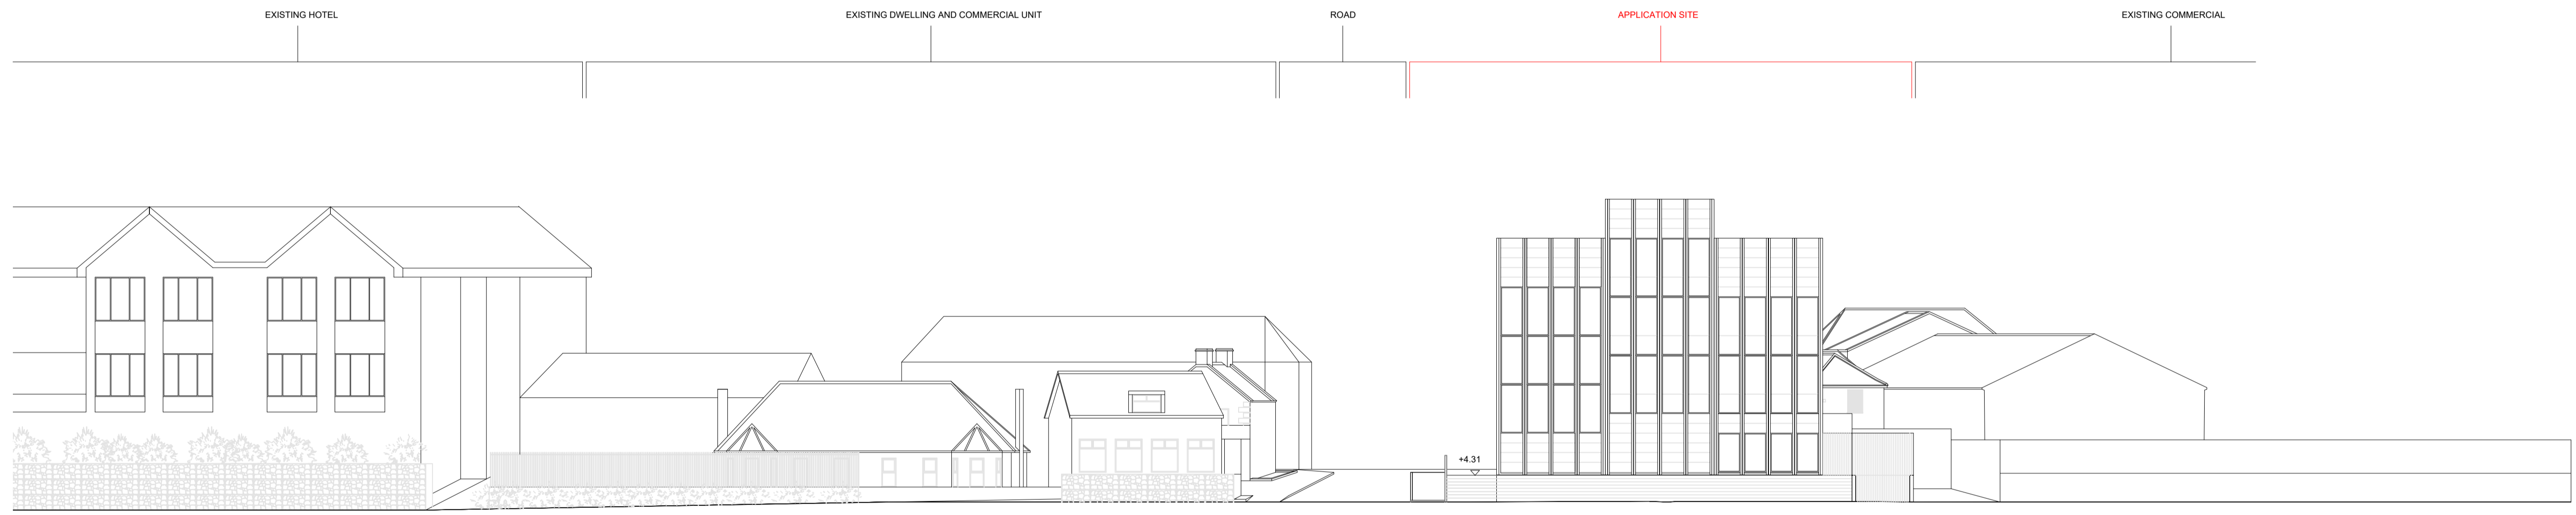

PROPOSED ELEVATION_EAST

Issue	Description	Date	Drawn	Check
P1	PART B APPLICATION	01.05.2020	OC	RL

USE FIGURED DIMENSIONS ONLY - DO NOT SCALE FROM DRAWING. ALL DIMENSIONS TO BE CHECKED ON SITE. DRAWING TO BE READ IN CONJUNCTION WITH RELEVANT CONSULTANT DRAWINGS. ANY DISCREPANCIES REPORTED TO THE ARCHITECT. COPYRIGHT ROBIN LEE ARCHITECTURE