



Datum 15.0m
 Datum 14.0m
 Datum 13.0m
 Datum 12.0m
 Datum 11.0m
 Datum 10.0m
 Datum 9.0m
 Datum 8.0m
 Datum 7.0m
 Datum 6.0m
 Datum 5.0m
 Datum 4.0m
 Datum 3.0m
 Datum 2.0m

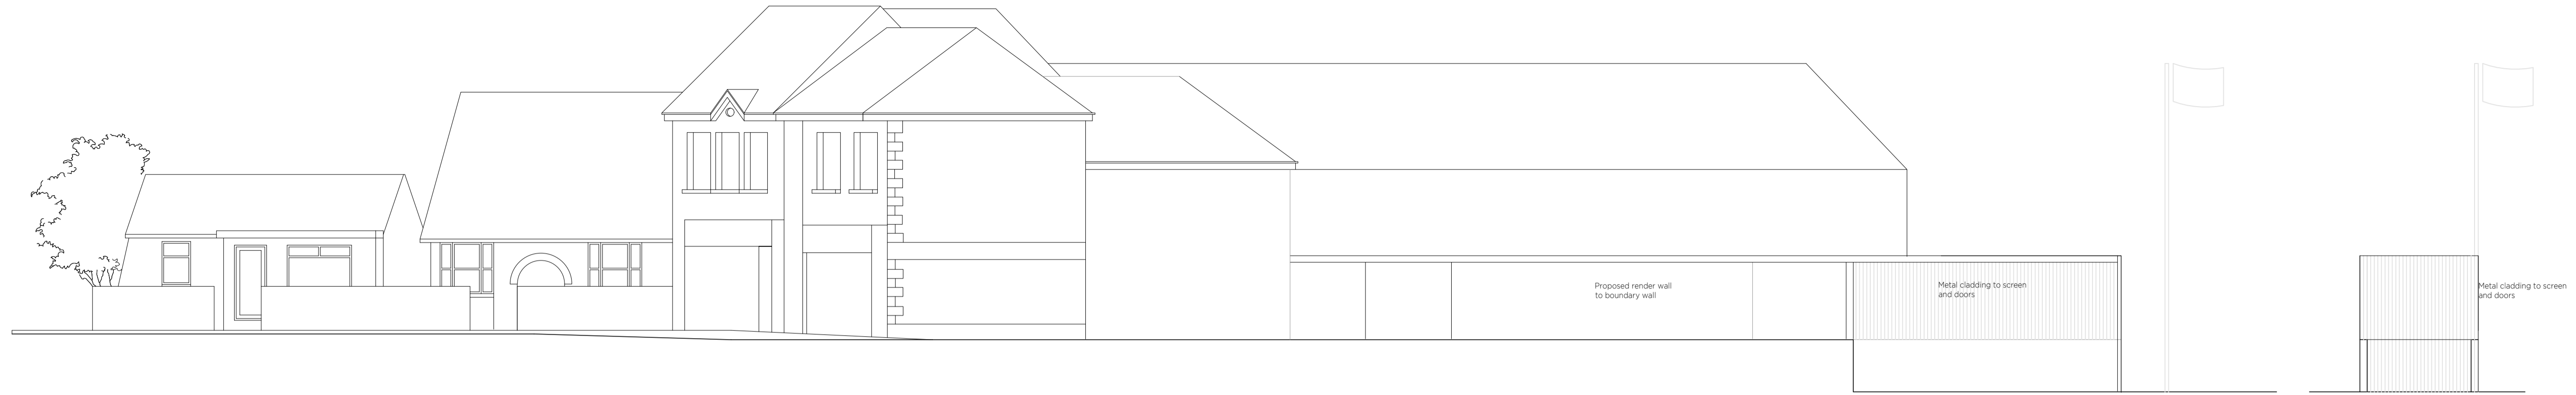


ELEVATION OF BOUNDARY WALL TREATMENT AND BOAT SHED

BEACH ELEVATION

Datum 15.0m
 Datum 14.0m
 Datum 13.0m
 Datum 12.0m
 Datum 11.0m
 Datum 10.0m
 Datum 9.0m
 Datum 8.0m
 Datum 7.0m
 Datum 6.0m
 Datum 5.0m
 Datum 4.0m
 Datum 3.0m
 Datum 2.0m

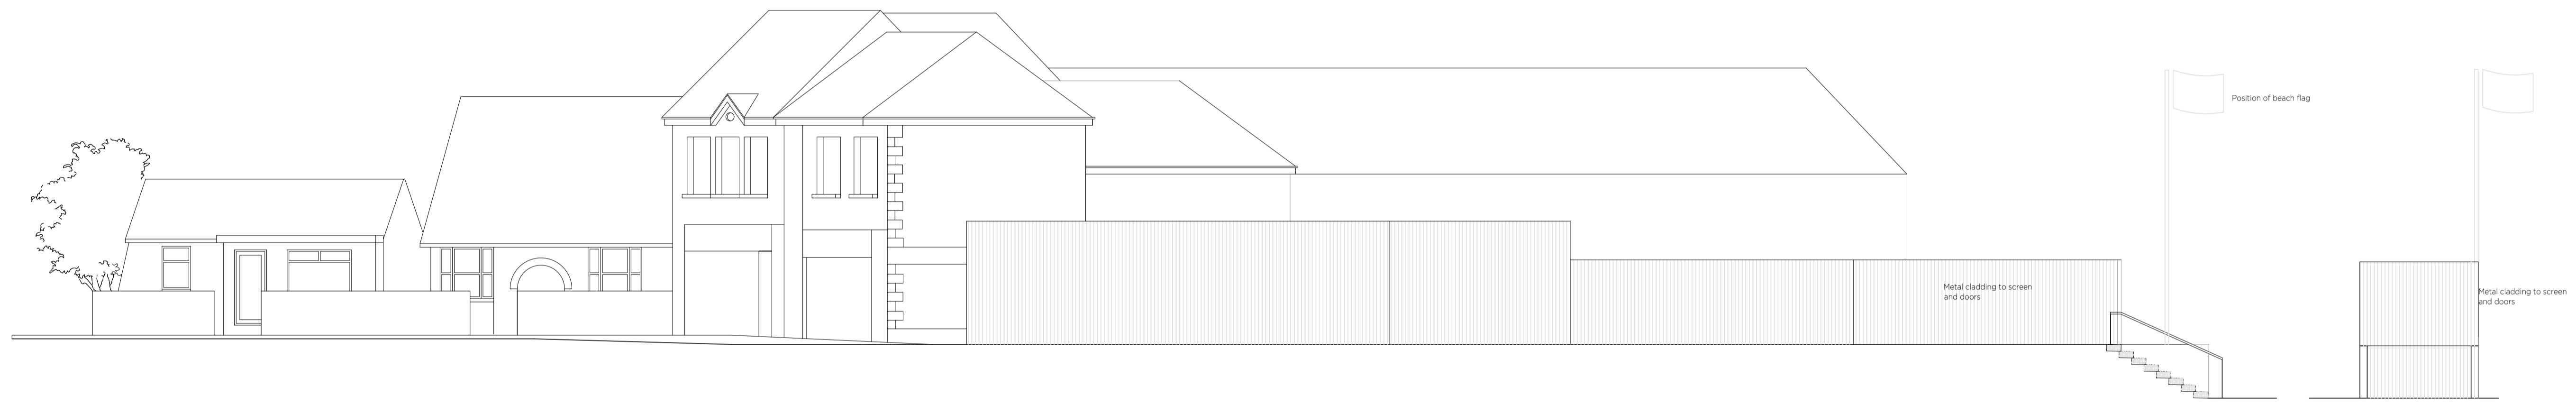

ELEVATION OF PLANT AND STORAGE AREA

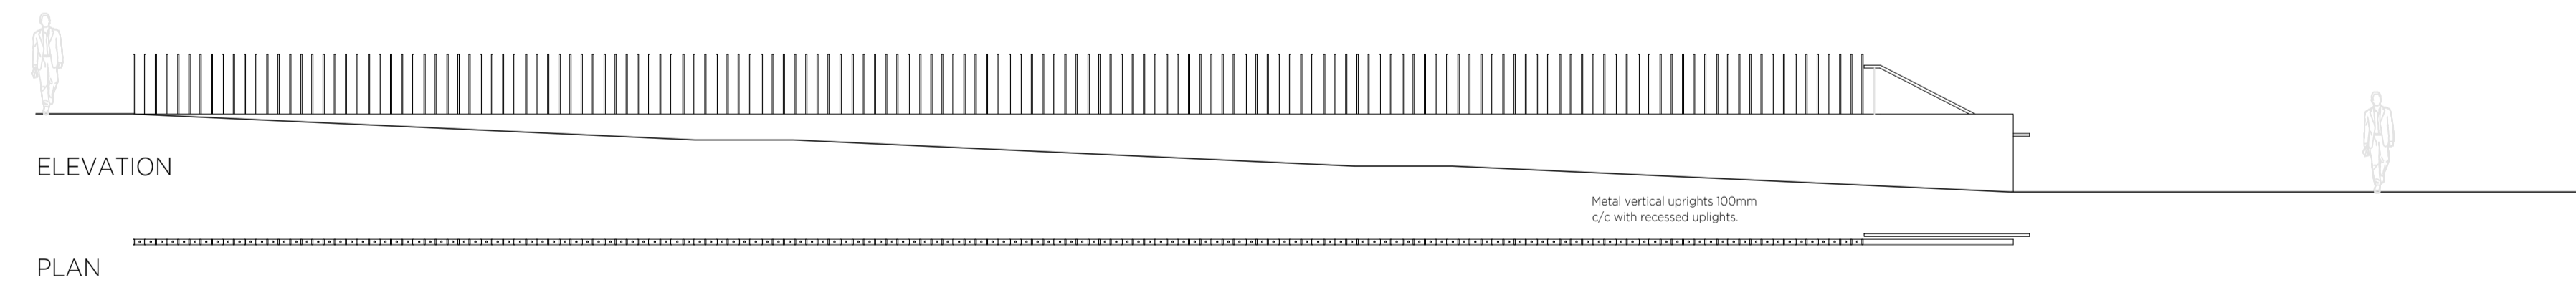

PLAN AND ELEVATION OF BALUSTRADE

Issue	Description	Date	Drawn	Check
P1	PART 8 APPLICATION	01.05.2020	OC	RL

USE FIGURED DIMENSIONS ONLY - DO NOT SCALE FROM DRAWING - ALL DIMENSIONS TO BE CHECKED ON SITE - DRAWING TO BE READ IN CONJUNCTION WITH RELEVANT CONSULTANT DRAWINGS - ANY DISCREPANCIES REPORTED TO THE ARCHITECT
 COPYRIGHT ROBIN LEE ARCHITECTURE