



SECTION M-M

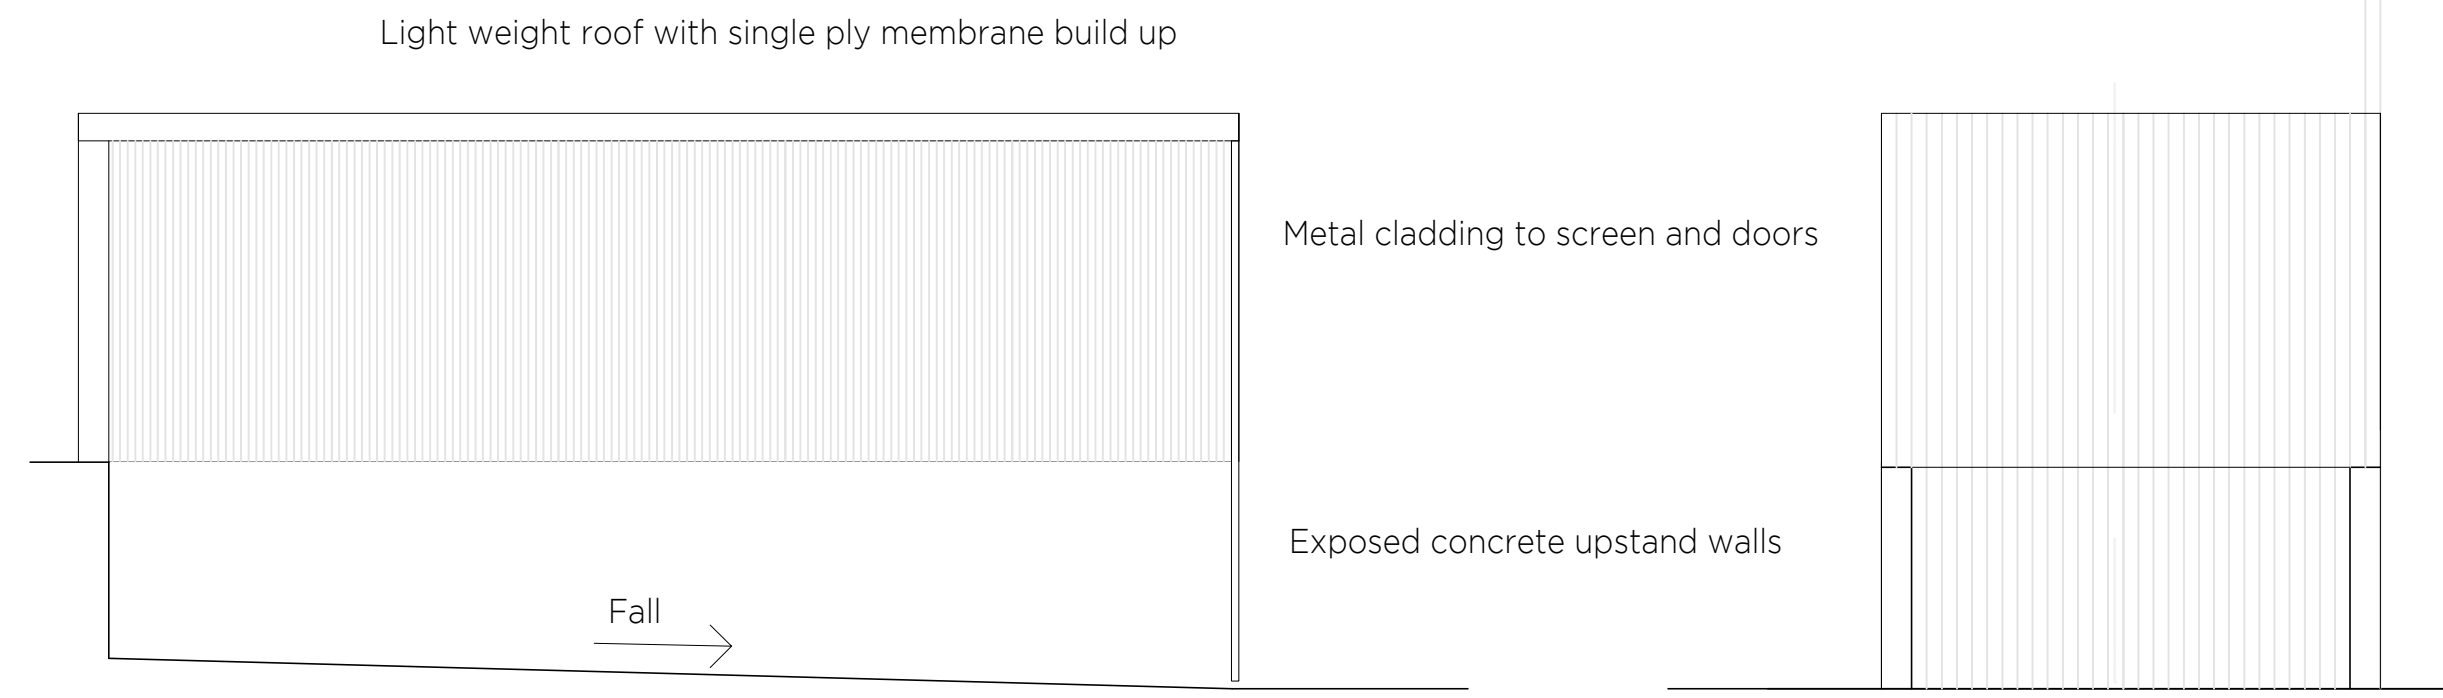


SECTION N-N

VIEW P-P

- Datum 9.0m
- Datum 8.0m
- Datum 7.0m
- Datum 6.0m
- Datum 5.0m
- Datum 4.0m
- Datum 3.0m
- Datum 2.0m

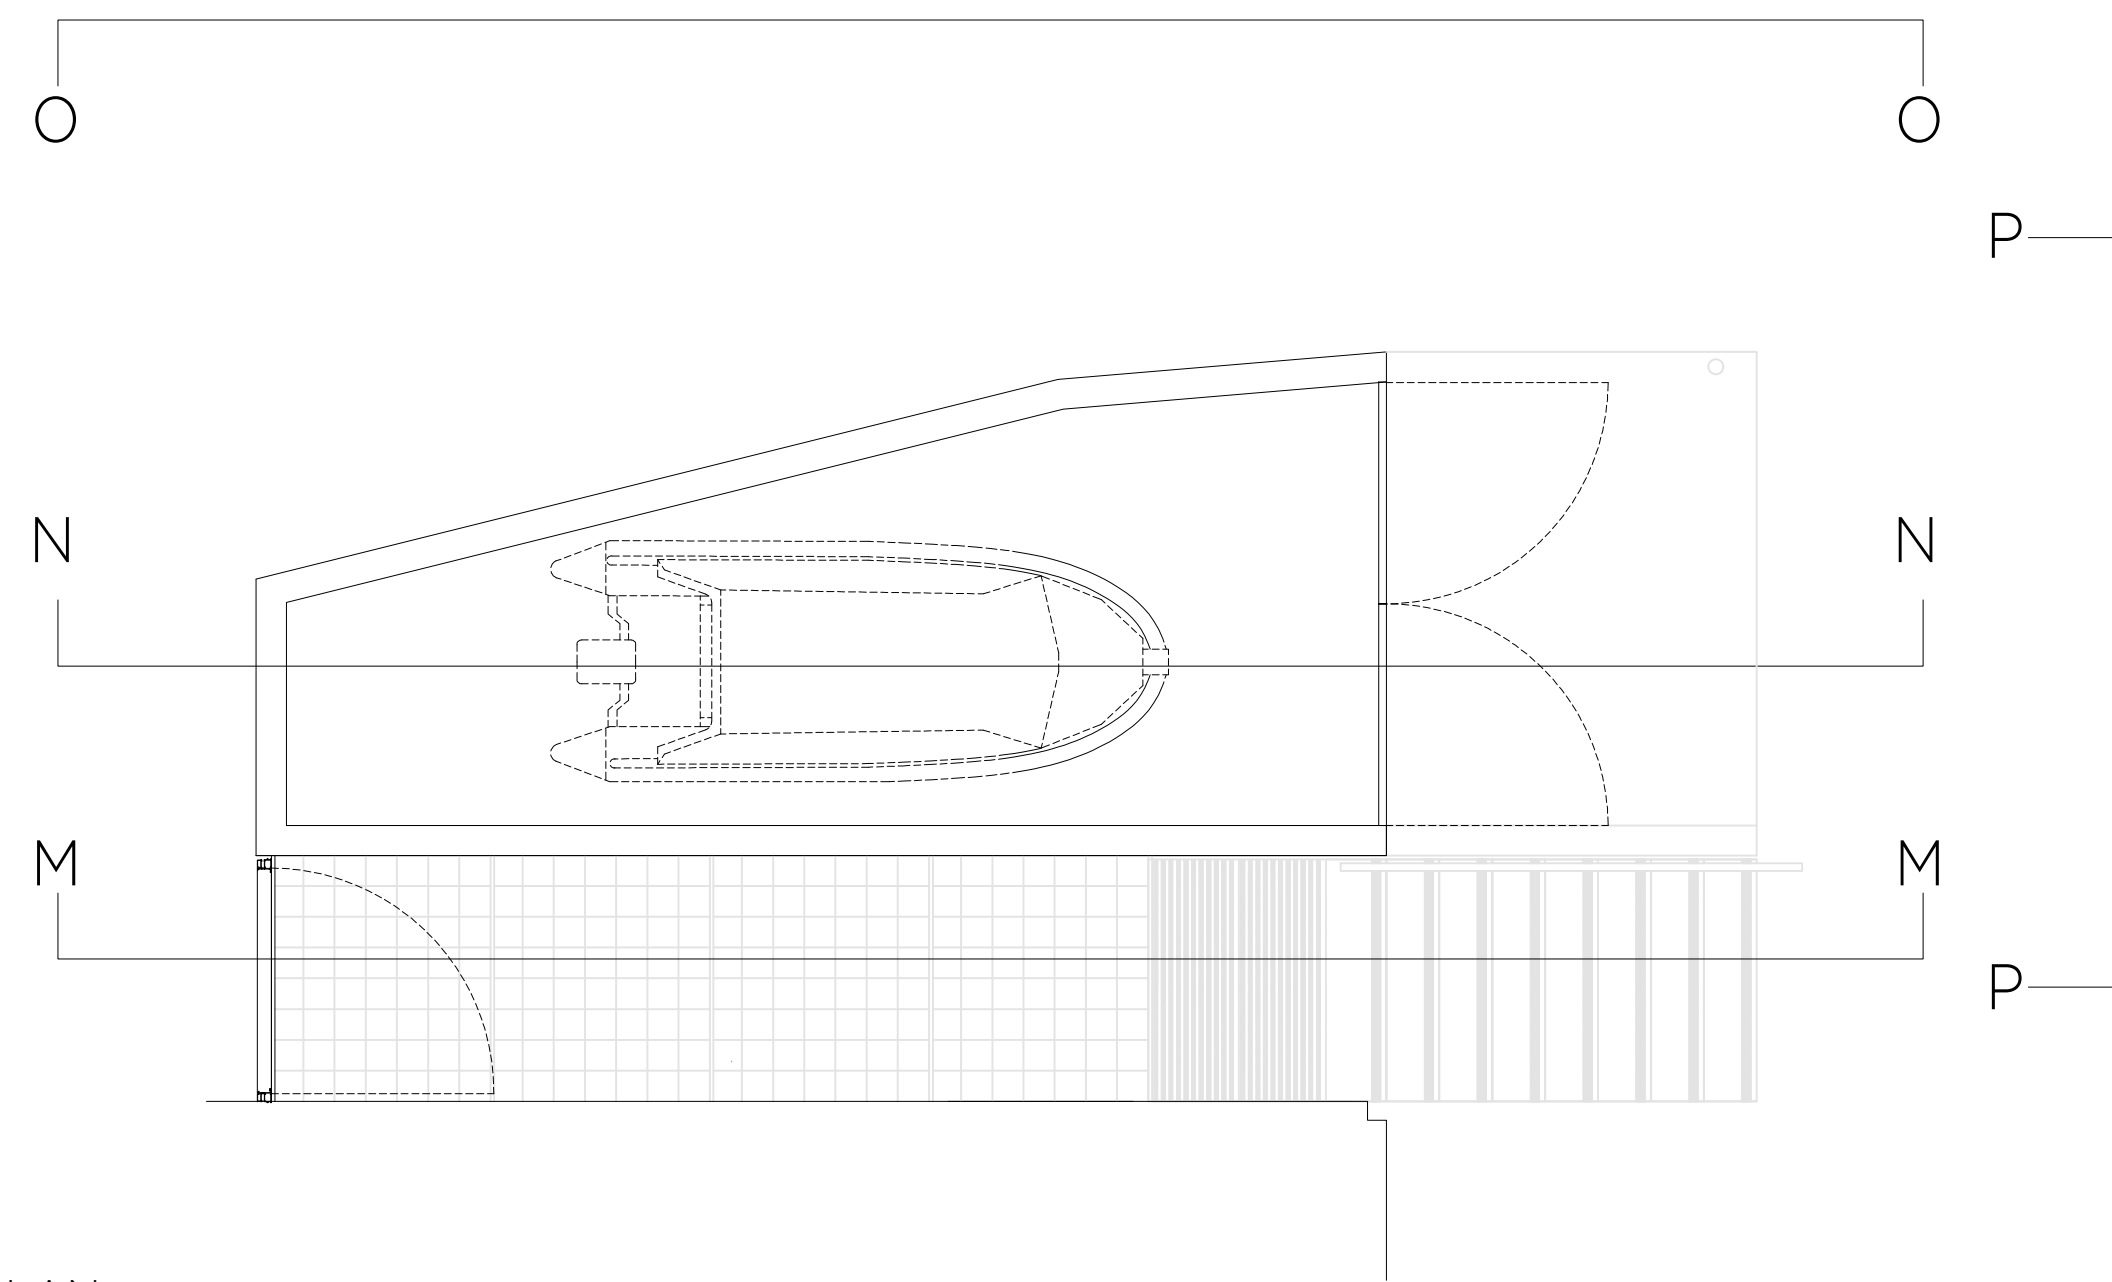

PLAN

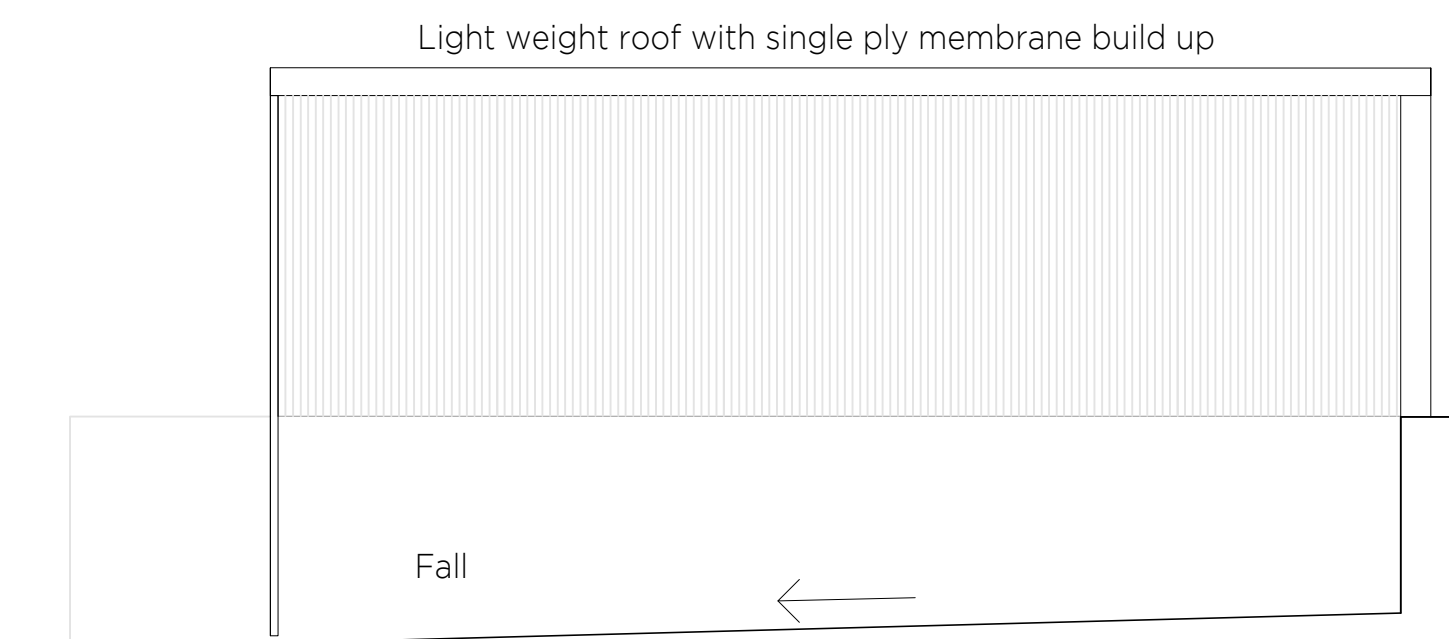

VIEW O-O

- Datum 9.0m
- Datum 8.0m
- Datum 7.0m
- Datum 6.0m
- Datum 5.0m
- Datum 4.0m
- Datum 3.0m
- Datum 2.0m

PROPOSED BOAT SHED



Issue	Description	Date	Drawn	Check
P1	PART 8 APPLICATION	01.05.2020	OC	RL

USE FIGURED DIMENSIONS ONLY - DO NOT SCALE FROM DRAWING - ALL DIMENSIONS TO BE CHECKED ON SITE - DRAWING TO BE READ IN CONJUNCTION WITH RELEVANT CONSULTANT DRAWINGS - ANY DISCREPANCIES REPORTED TO THE ARCHITECT COPYRIGHT ROBIN LEE ARCHITECTURE

ROBIN LEE ARCHITECTURE

71 Queensway
London
W2 4QH
T: 020 3368 6724
E: info@robinleearchitecture.com
W: www.robinleearchitecture.com

Project
SEAFRONT BUILDING & CIVIC SPACE
SEAVIEW TERRACE _ BETTYSTOWN

Client
MEATH COUNTY COUNCIL

Date
Scale / Format
Drawn / Checked

May 2020
150/ A1
OC / RL

PART 8

Project No.
19021

Client

Drawing No.
D.502

Issue
P1

Drawing Name
Proposed Boat Shed