




CONTIGUOUS ELEVATION ONTO EASTERN ACCESS ROAD
Scale 1:200@A1



CONTIGUOUS ELEVATION ONTO EASTERN ACCESS ROAD
Scale 1:500@A1

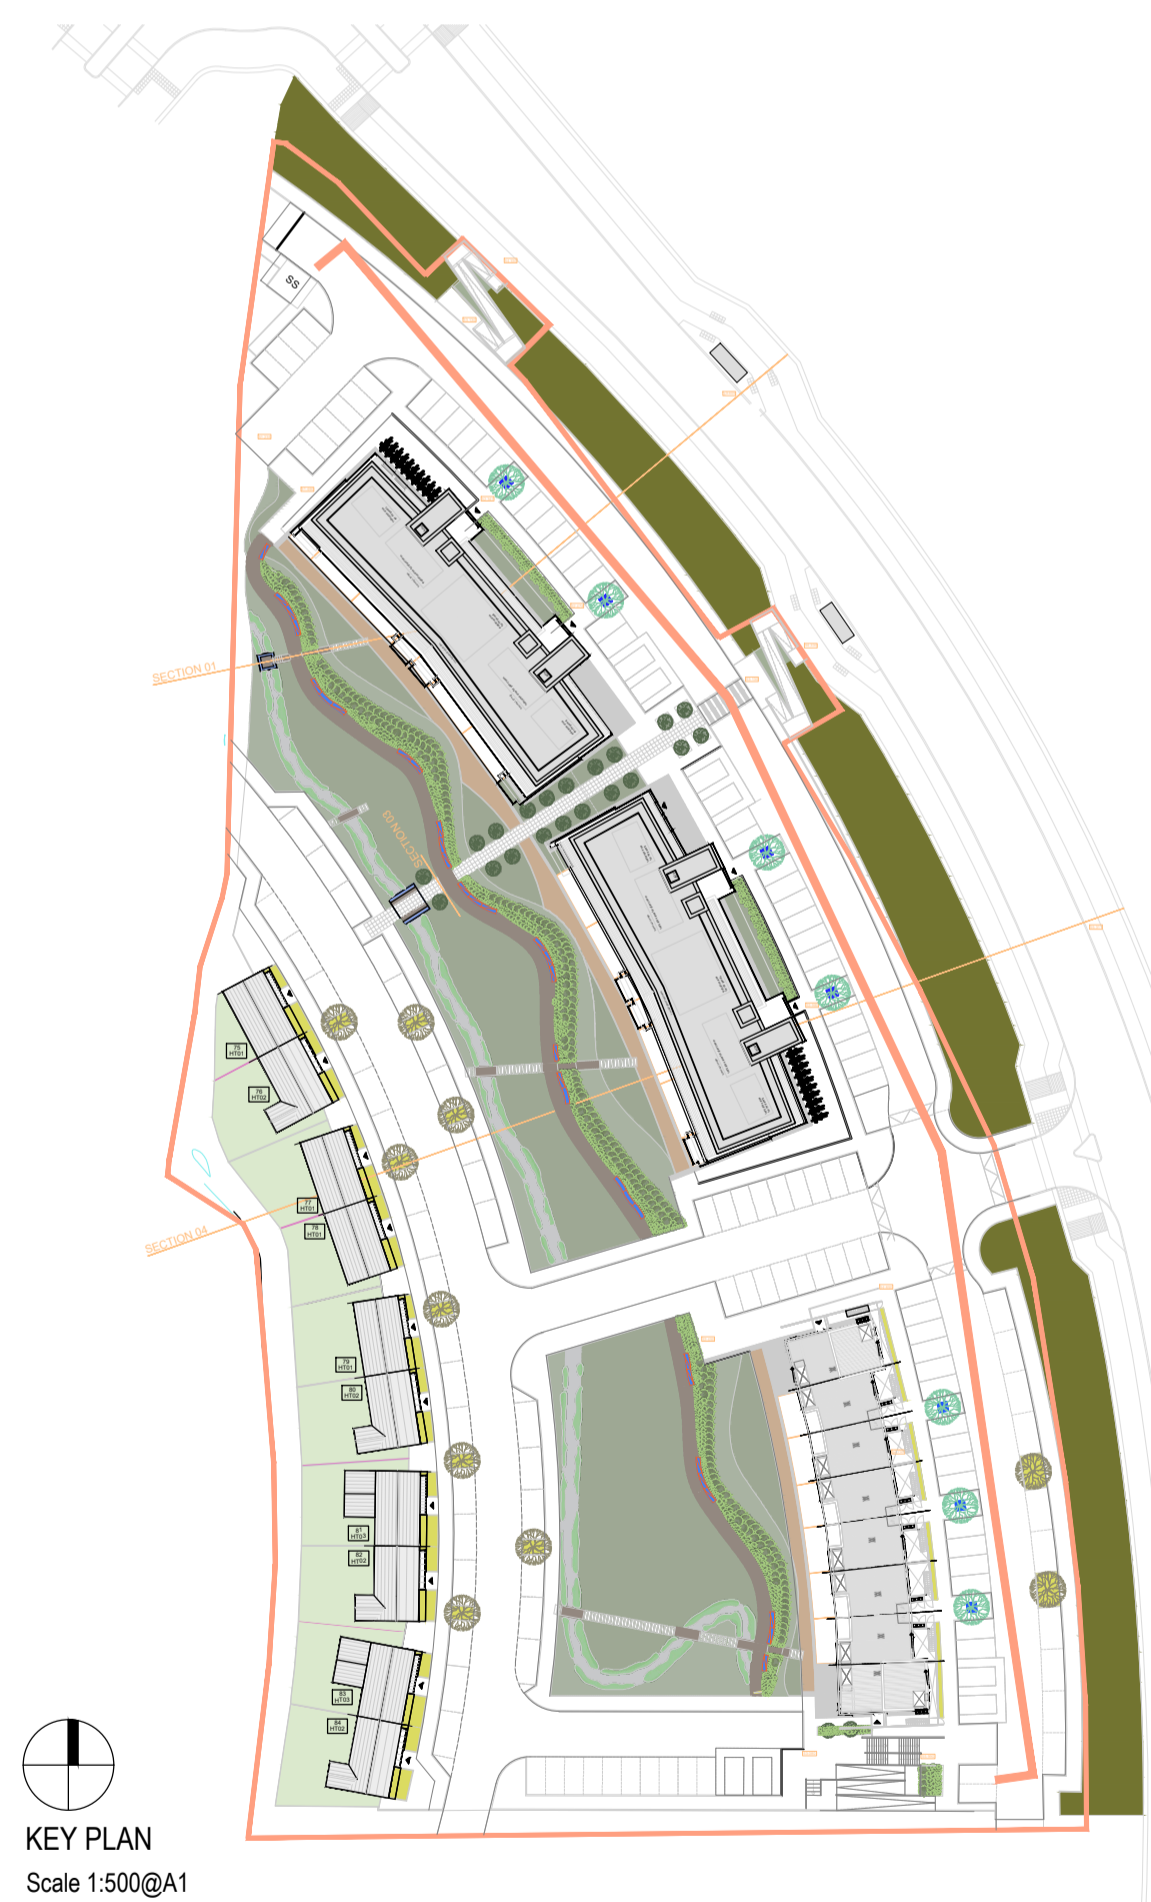

KEY PLAN
Scale 1:500@A1

Contiguous Elevation onto Eastern Access Road

Revision Description	Date	Rev. No.	Issued by

omahony pike

architecture | urban design
 email: info@omahonypike.com
 tel: +353 1 202 7400
 fax: +353 1 283 0822
 www.omahonypike.com

Dublin
 The Chapel
 Mount St. Anne's
 Milltown, Dublin 6
 D06 XN52 Ireland

Cork
 26 South Mall
 Cork City
 Co. Cork
 T12 R2KV Ireland

Project: Farganstown Social Housing Development
Location: Farganstown, Co. Meath
Client: Meath County Council

Project No.: 1820
Scale @: A1 1:200
Date Printed: 02-10-2020
Project Lead: EJ
Drawn By:
Current Rev.:
Model No.: 1820-OMP-00-XX-DR-A-2000
Purpose: Planning