


SITE SECTION A
Scale 1:200@A1



SITE SECTION B B
Scale 1:200@A1

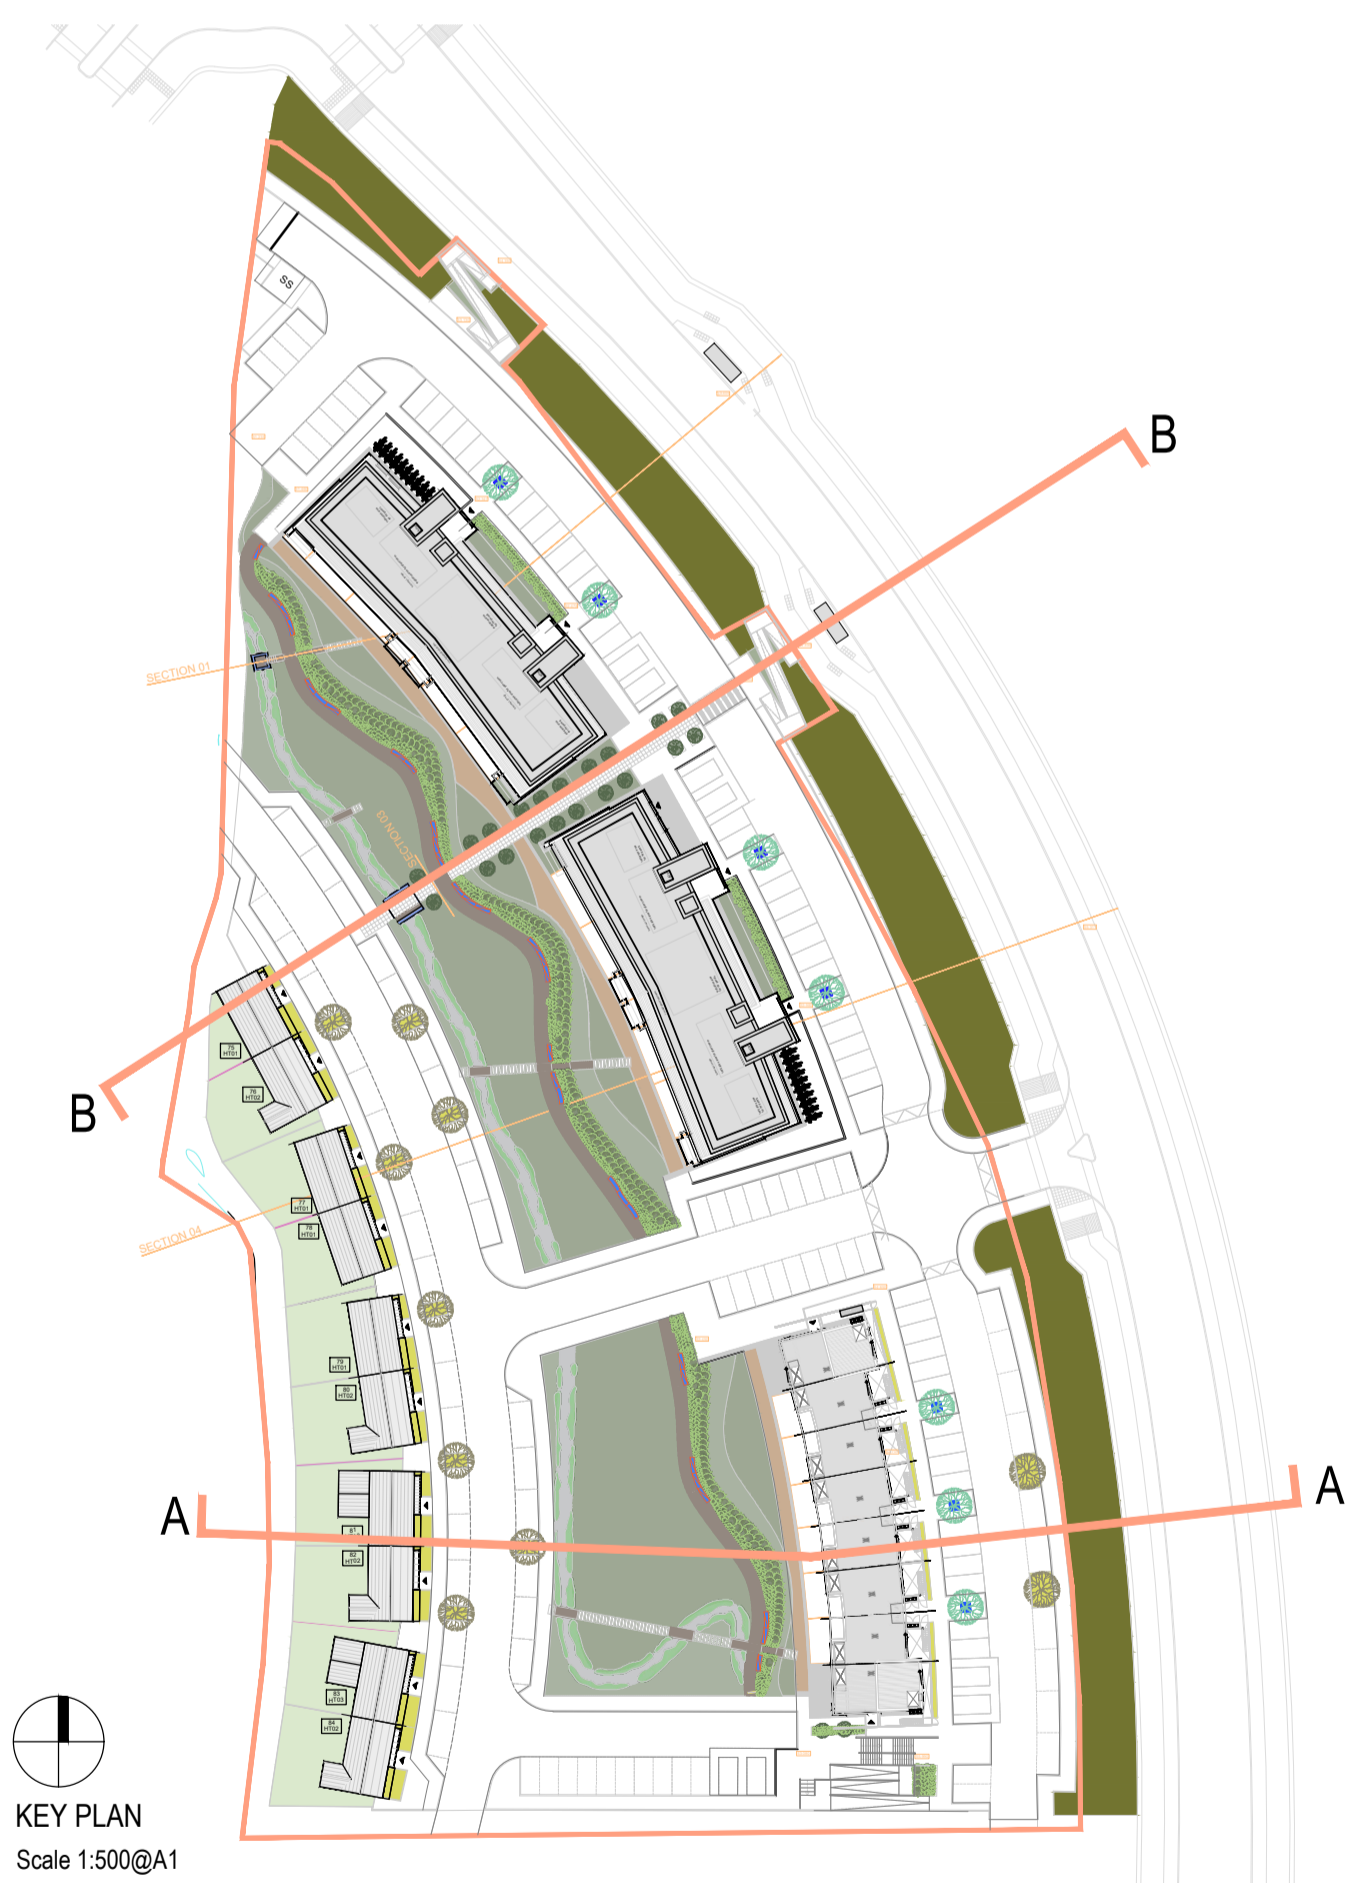

Site Sections

Revision Description	Date	Rev. No.	Issued by

omahony pike

architecture | urban design
email: info@omahonypike.com
tel: +353 1 202 7400
fax: +353 1 283 0822
www.omahonypike.com

Dublin
The Chapel
Mount St. Anne's
Milltown, Dublin 6
D06 XN52 Ireland

Cork
26 South Mall
Cork City
Co. Cork
T12 R2RV Ireland

Project No.: 1820
Project Lead: EJ
Drawn By:
Model No.: 1820-OMP-00-XX-DR-A-2000
Purpose: Planning

Scale @ A1: 1:200 1:500
Date Printed: 02-10-2020
Current Rev.:
Drawing Title: Site Sections
Drawing No.: 1820-OMP-00-DR-XX-A-2001

Figured dimensions only to be used. This drawing is copyright of O'Mahony Pike Architects Ltd. All information is shared as per approved use in accordance with BS1192(2007) + A2(2016), Table 5; Standard Codes for Suitability of Models and Documents. If 'Information Approval Check' is empty, this information has been shared at S0 - WIP.