




Section A-A

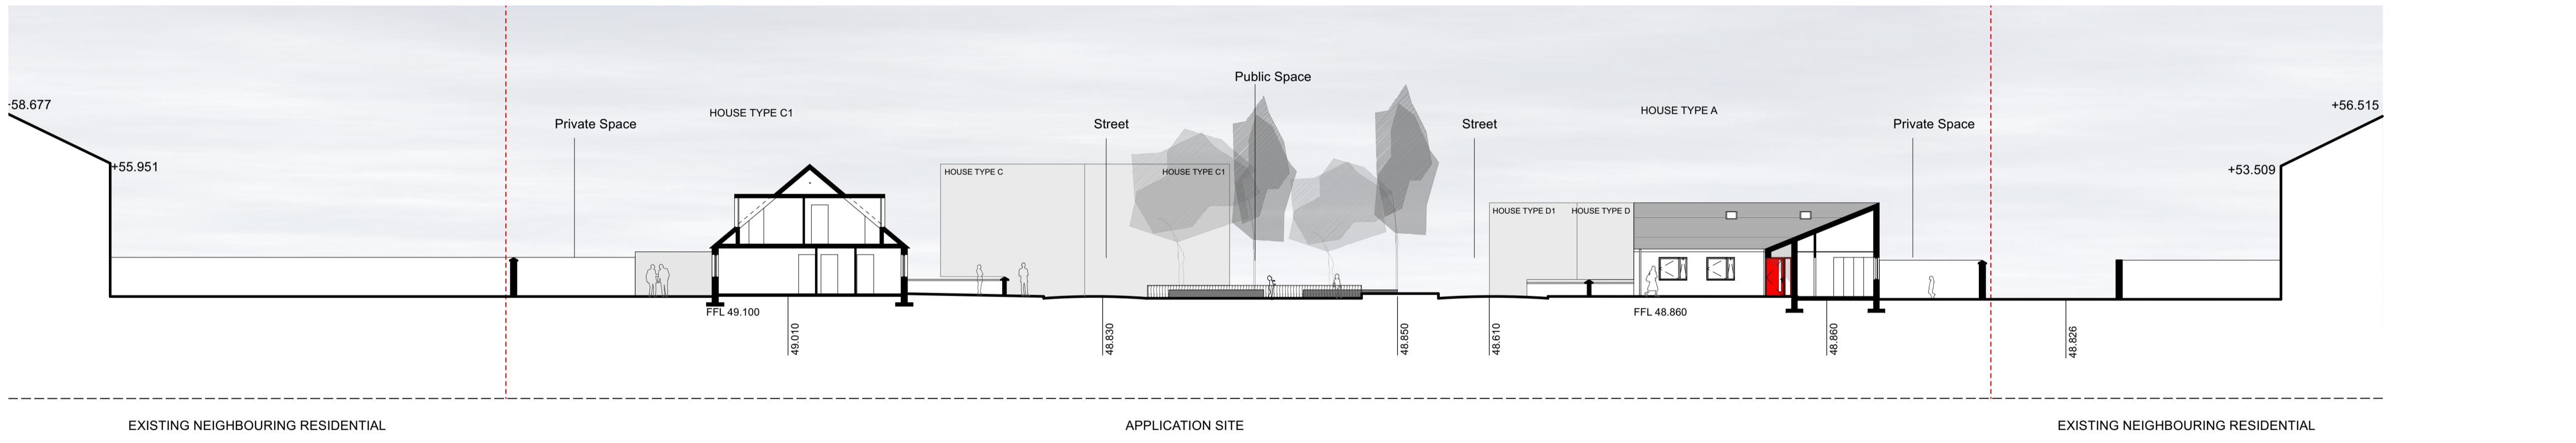

Section B-B

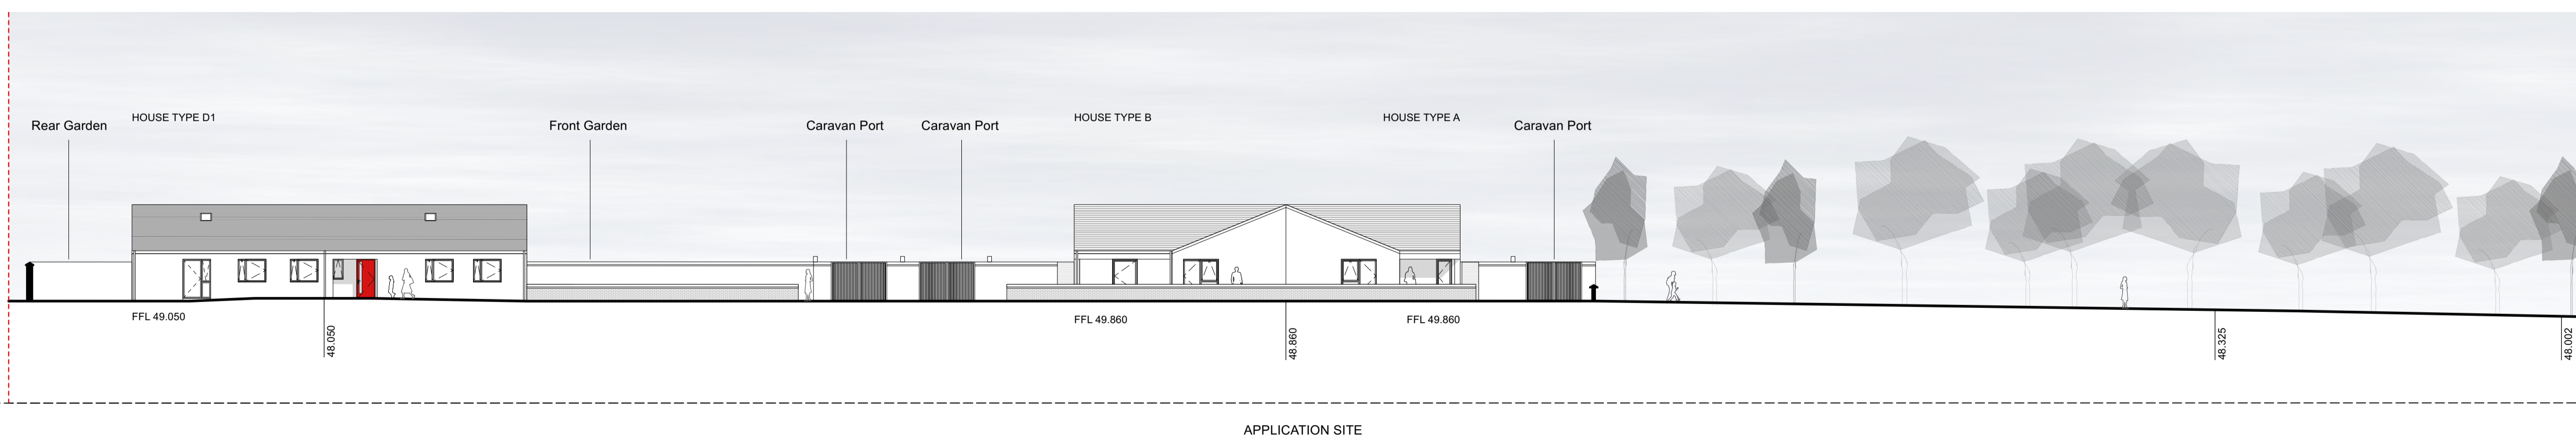

Section C-C

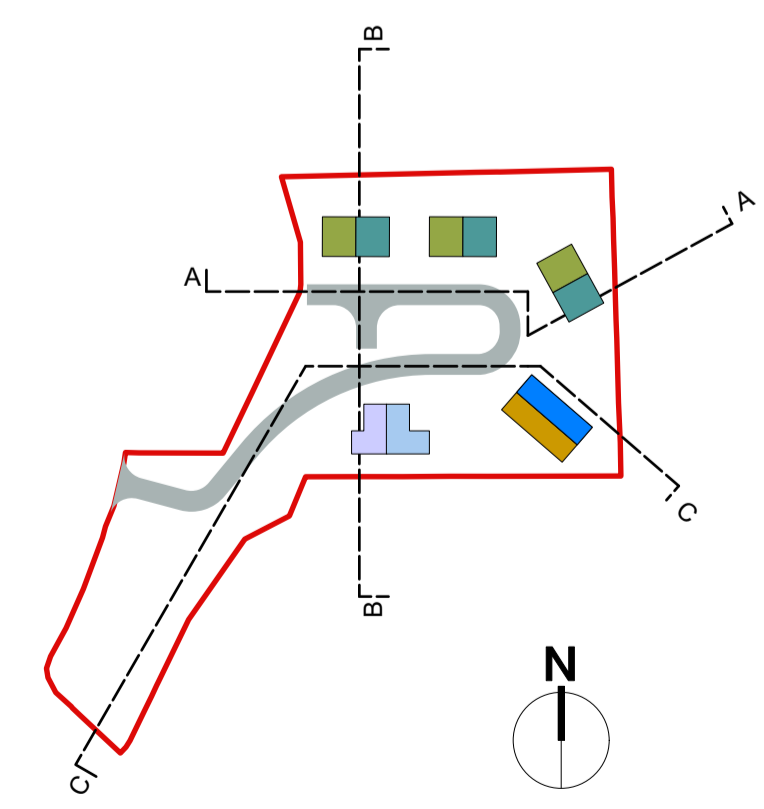

REVISION
revision
revision
revision
revision

NOTES

levels All levels and dimensions to be checked onsite. Any discrepancies to be reported to Cooney Architects. Do not scale off this drawing. Use figured dimensions only.

This drawing is to be read in conjunction with all other relevant Engineering and Architectural drawings and specifications. General structure only. To be cross referenced with all associated Engineers drawings.

copyright This drawing and design is copyright, and may not be reproduced without Cooney Architects permission.

DESIGN TEAM

Quantity Surveyor: McGahan Surveyors
 CAS Engineer: Tobin Consulting Engineers
 M&E Engineer: Bernard Smith Consulting Engineers
 Fire Engineer:
 DAC Engineer:

PART 8 PLANNING

CooneyArchitects

project title Development
 client St. Francis Park, Navan, Co. Meath
 Meath County Council
 drawn by PC/MB
 checked by BB

drawing no. 15027.PP8.200
 drawing title Contiguous Elevations
 scale 1:200 @ A1
 date March 2021

