
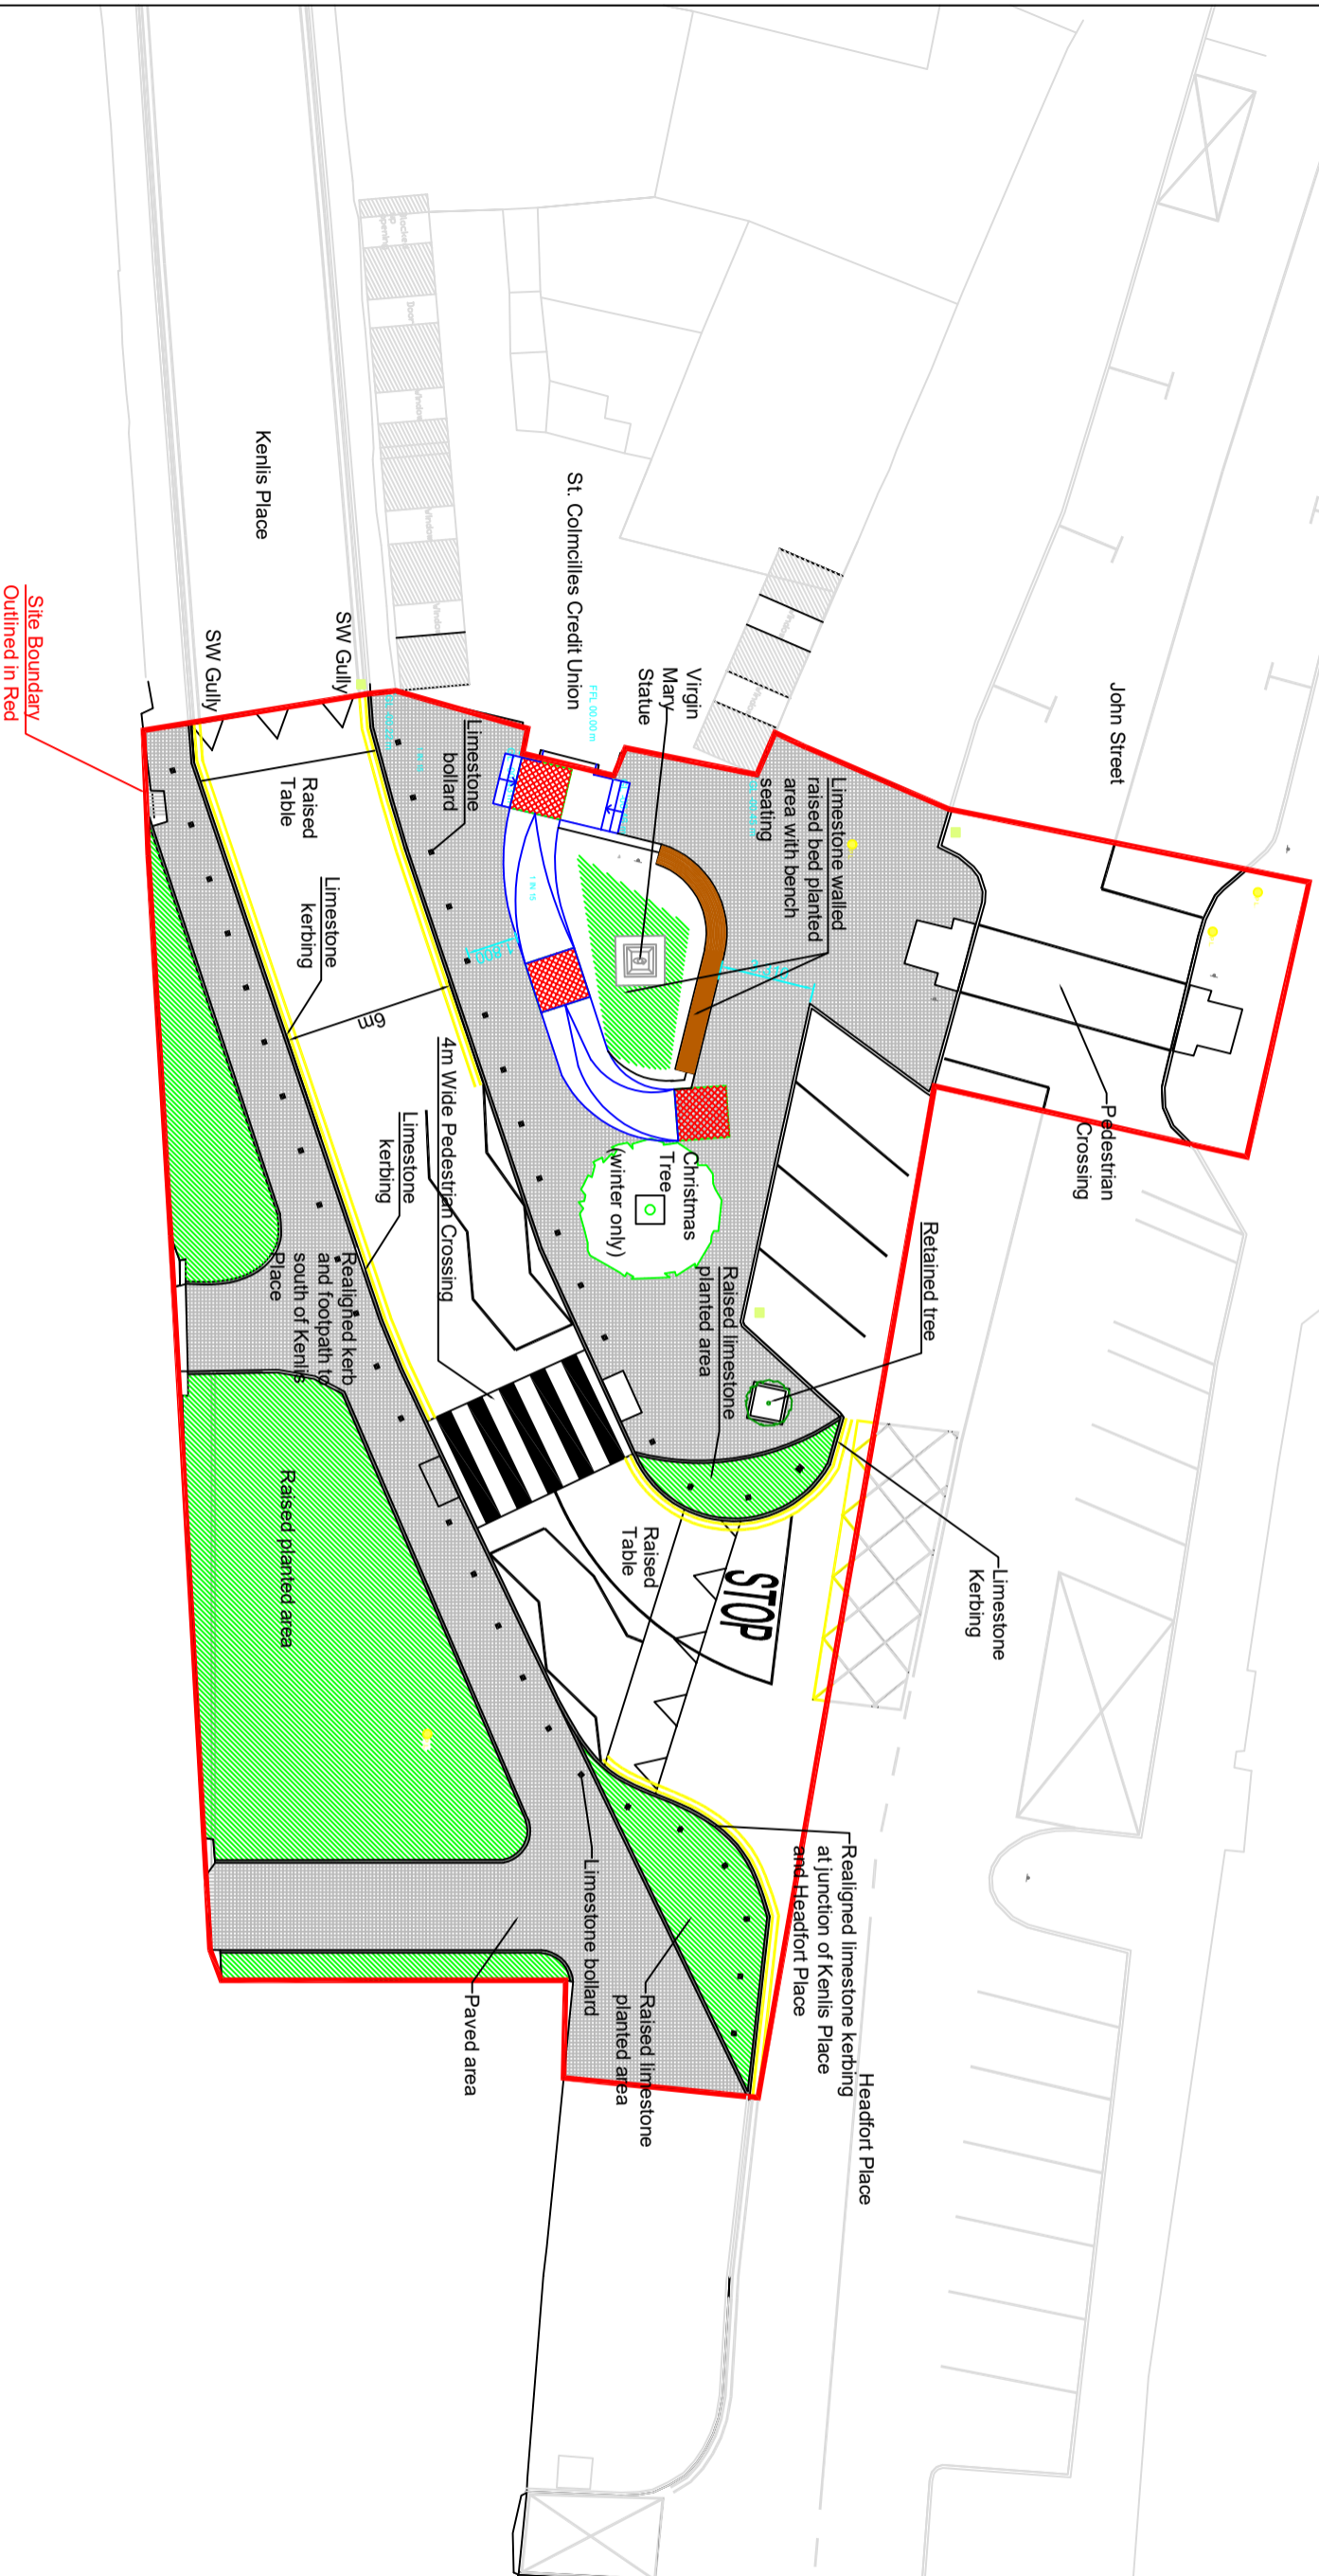


**GENERAL NOTES**

1. This drawing is the property of Meath County Council. It is a confidential document and not to be copied, used, or reproduced without prior written consent.
2. DO NOT SCALE. Use figured dimensions only, if in doubt ask.

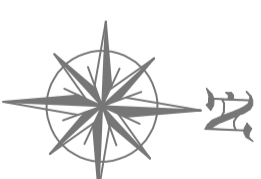

No.	Date	Amendment / Issue	Dn	Chk	App
1	18/10/2021	Ramp incorporated into design	MM	AS	AS
2	25/01/2022	Additional Information Added	MM	AS	AS

Stage: **Planning**

**Comhairle Chontae na Mí  
Meath**  
County Council



Buninda House, Dublin Road, Navan, Co. Meath, C15 Y291  
T: 046 909 7000 F: 046 909 7001 W: www.meath.ie

Project: **Kenlis Place Public Realm  
Improvement Works**

Title: **Site Layout Plan**

Drawn by:	M. Murphy	Checked by:	A. Smith	Approved by:	A. Smith
-----------	-----------	-------------	----------	--------------	----------

File Reference: **TRA-12-17-07-02-01**

Scale: 1:250 @ A3	Dwg. No. <b>DG002</b>	Rev: <b>2</b>
-------------------	-----------------------	---------------

Date: 25/01/2022

**LEGEND**