
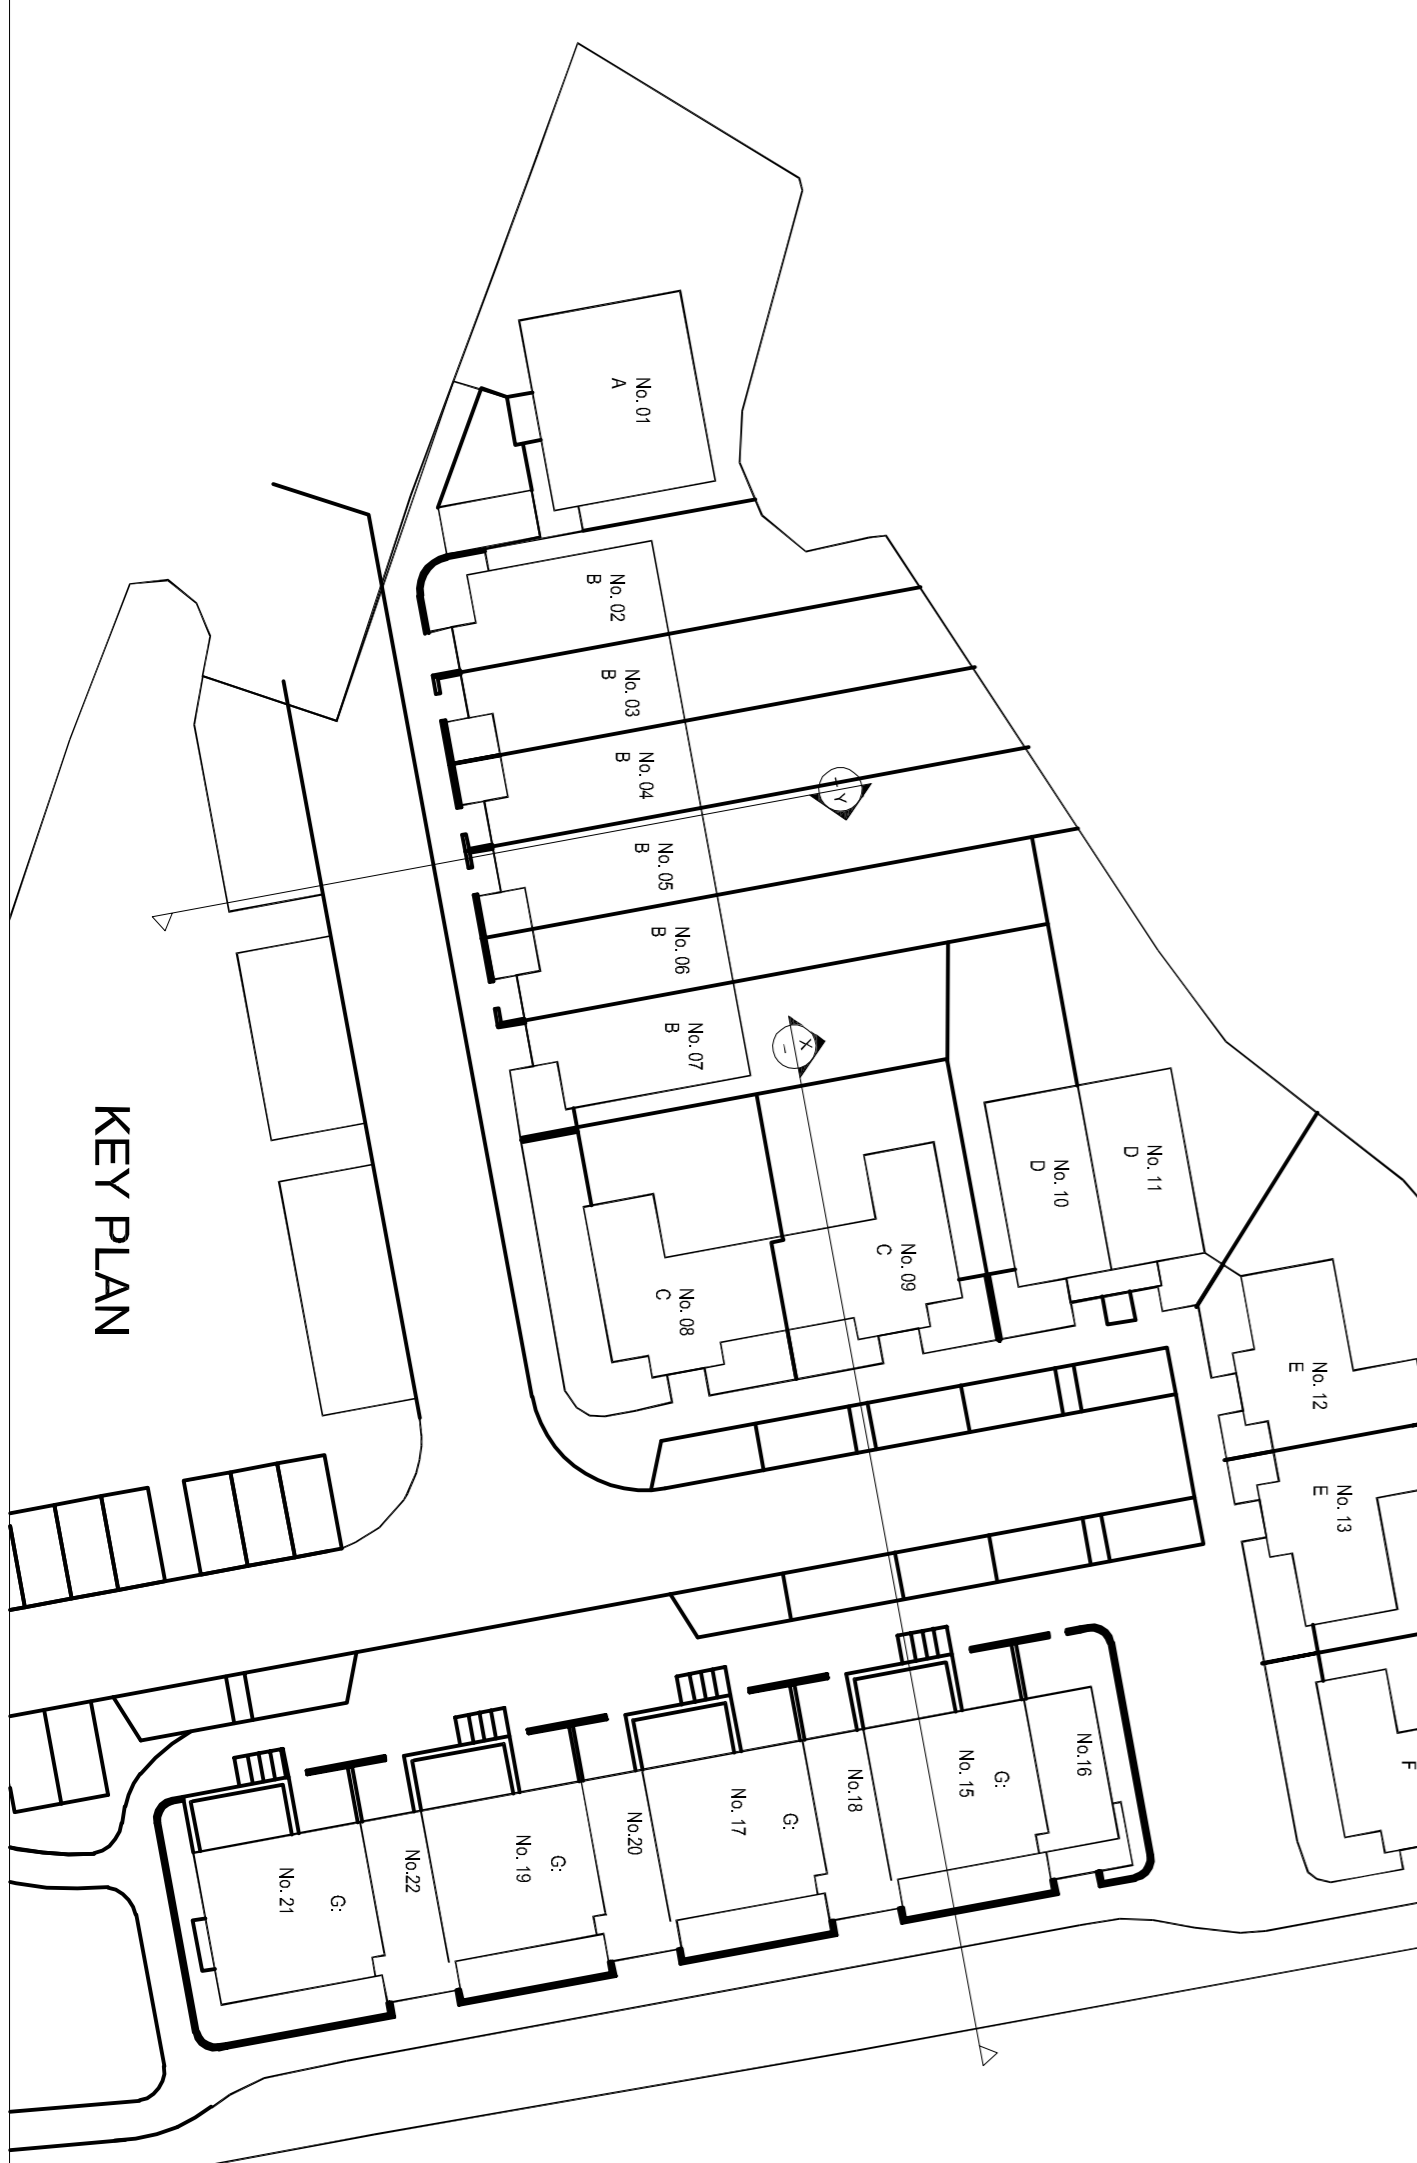
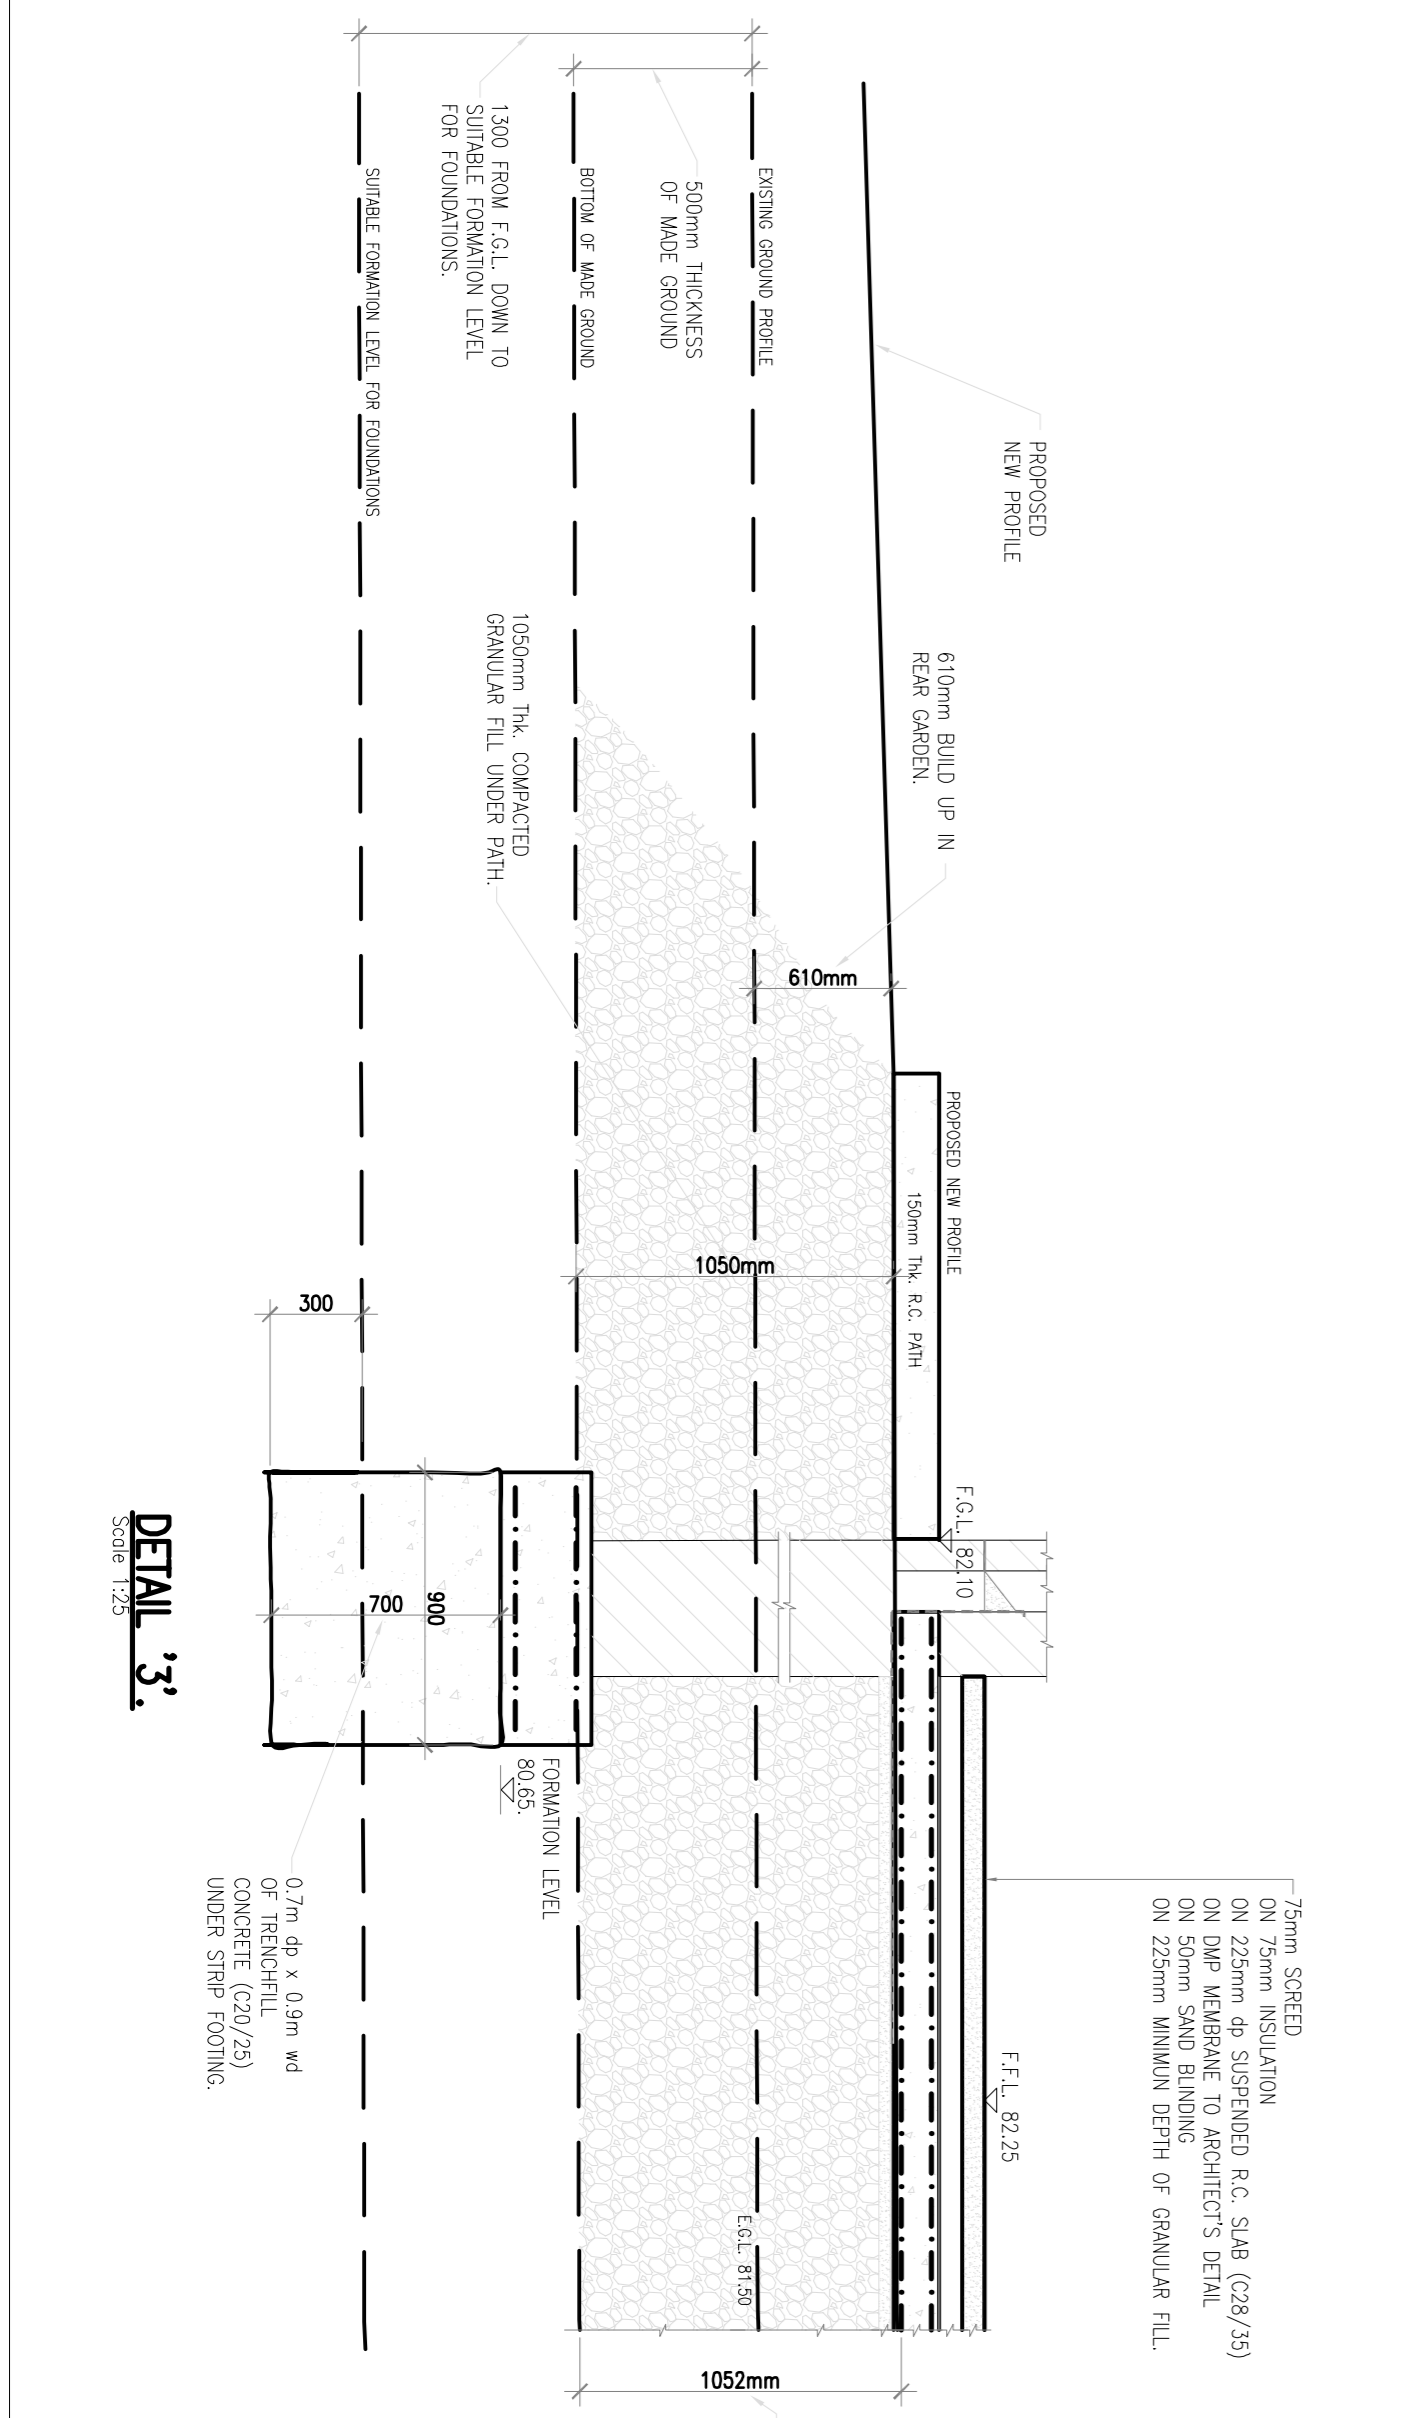
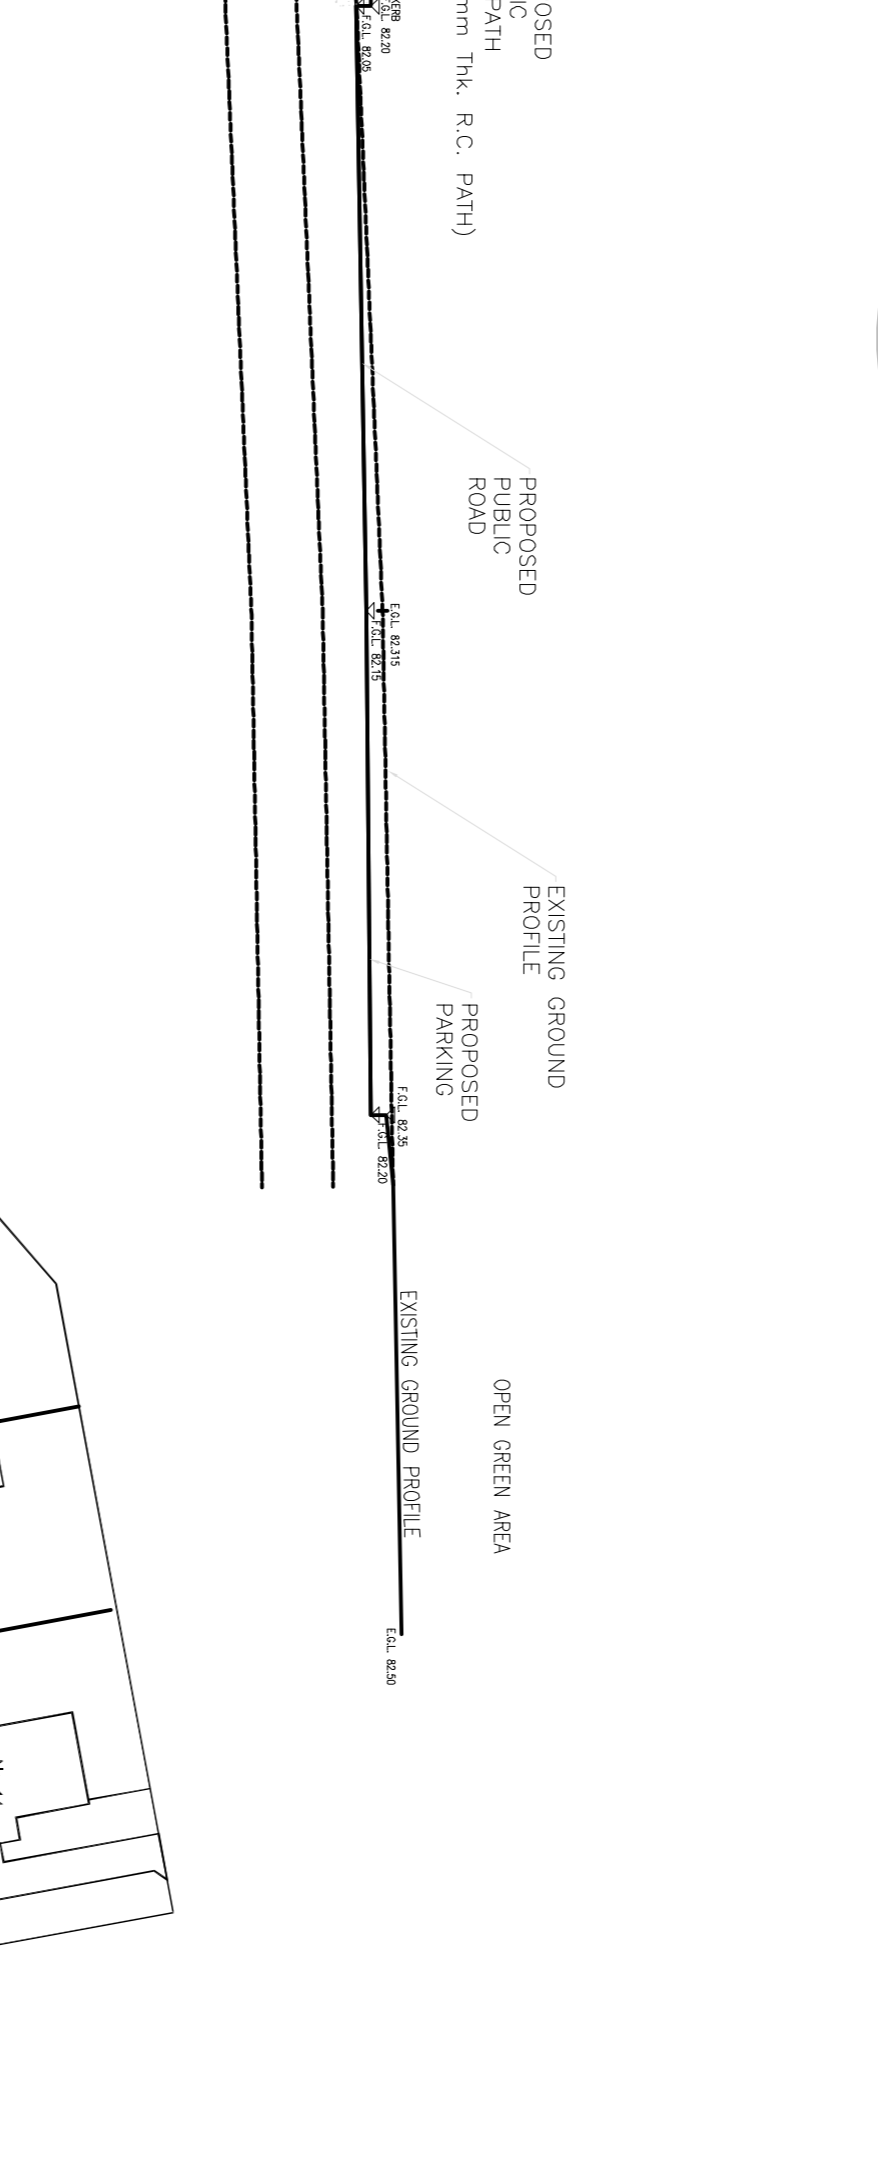
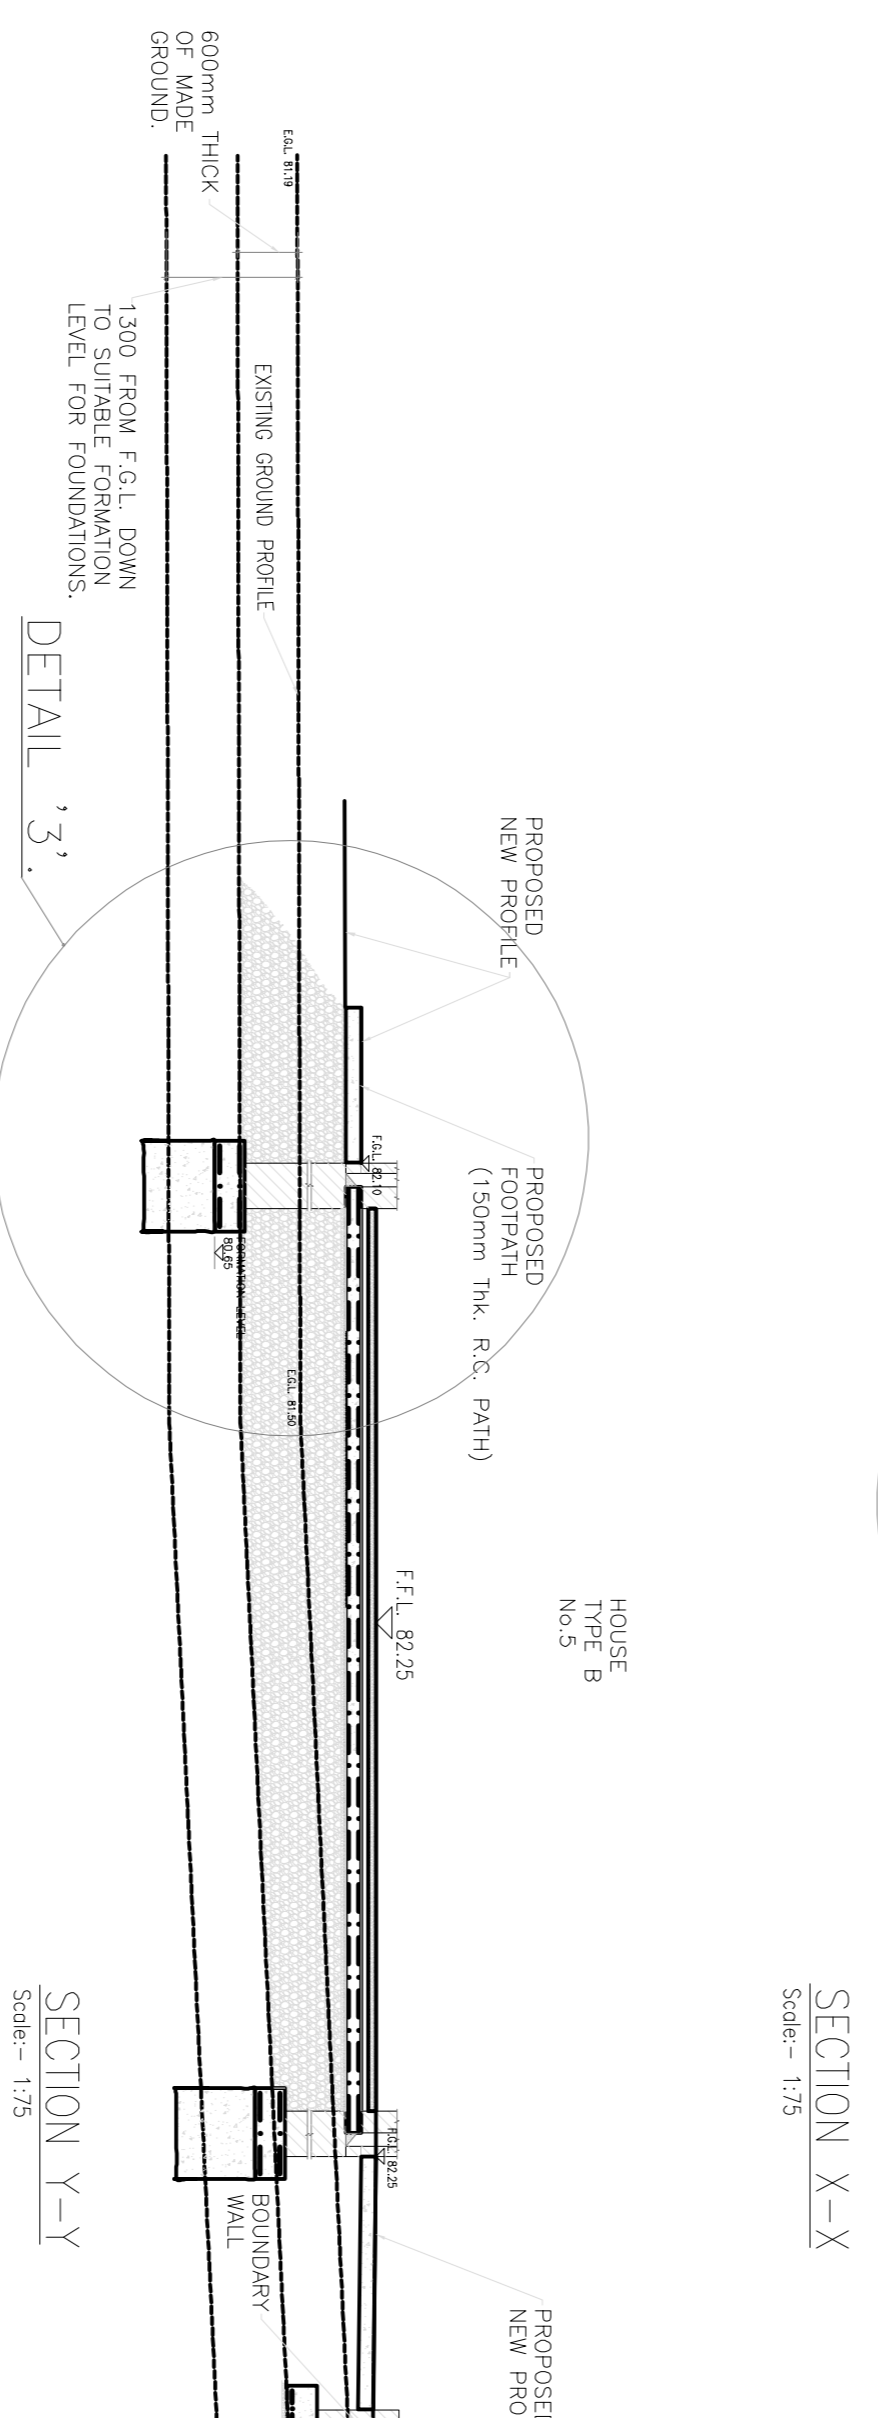
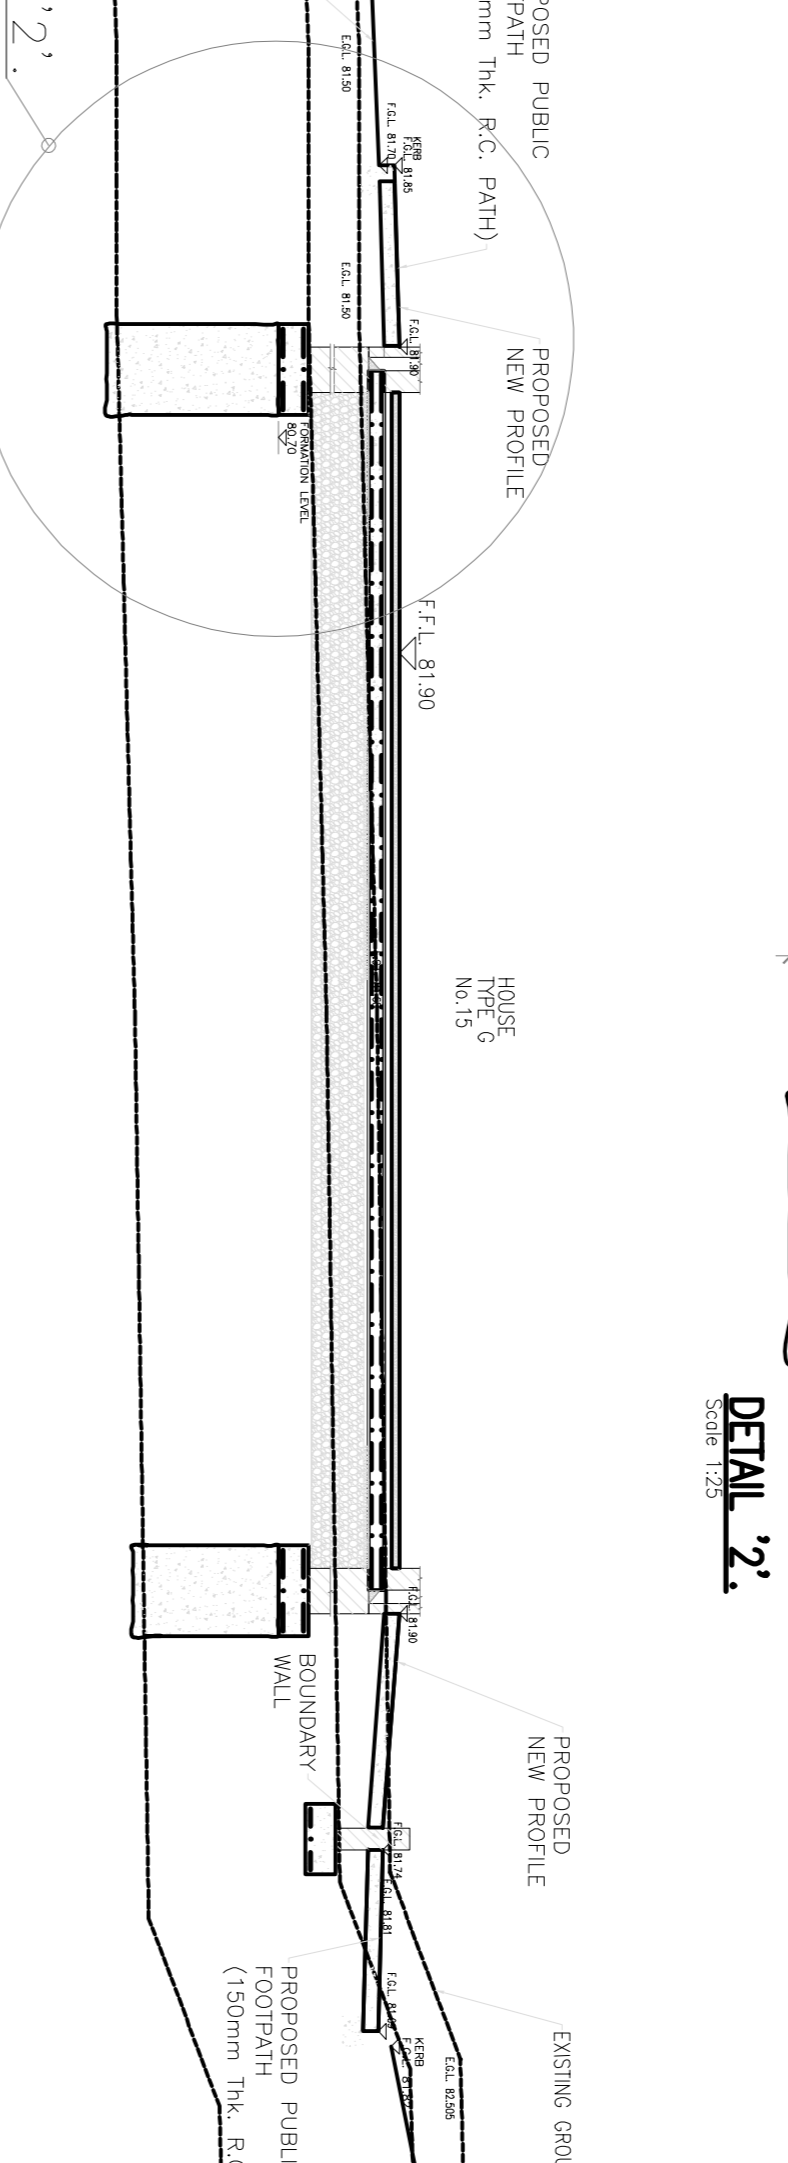
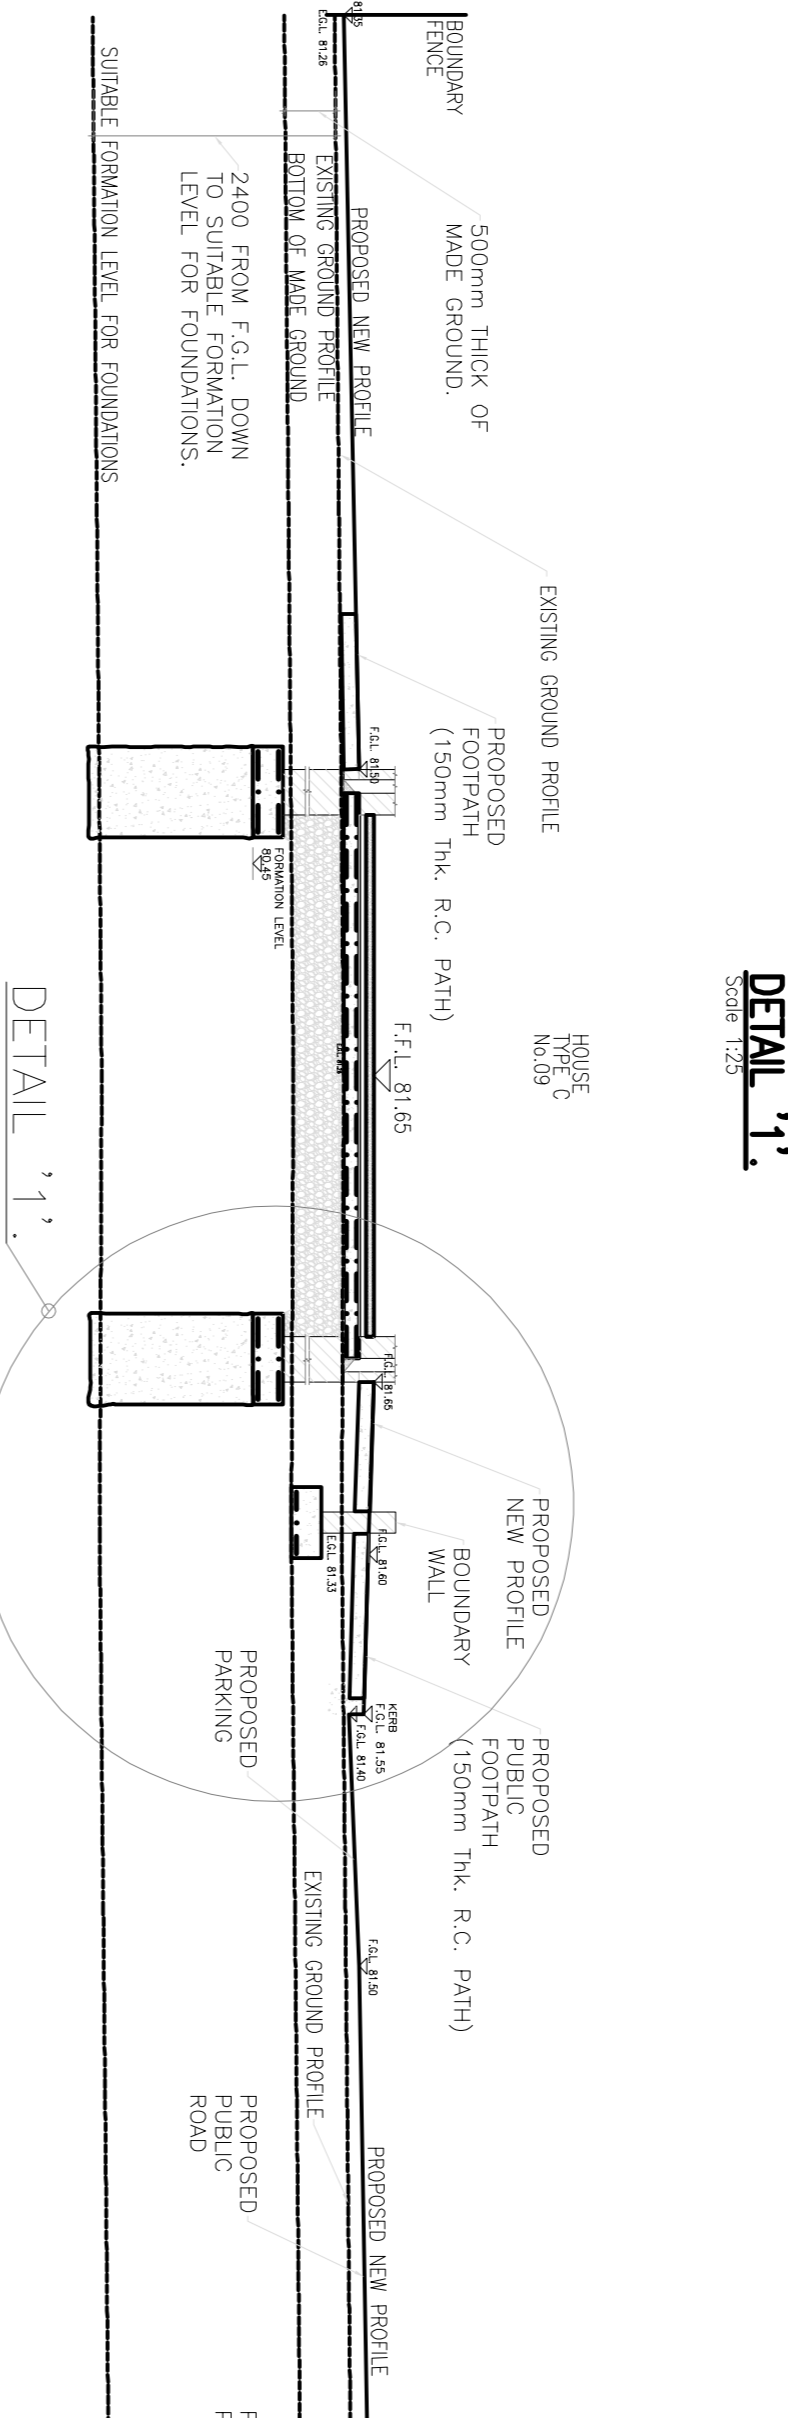
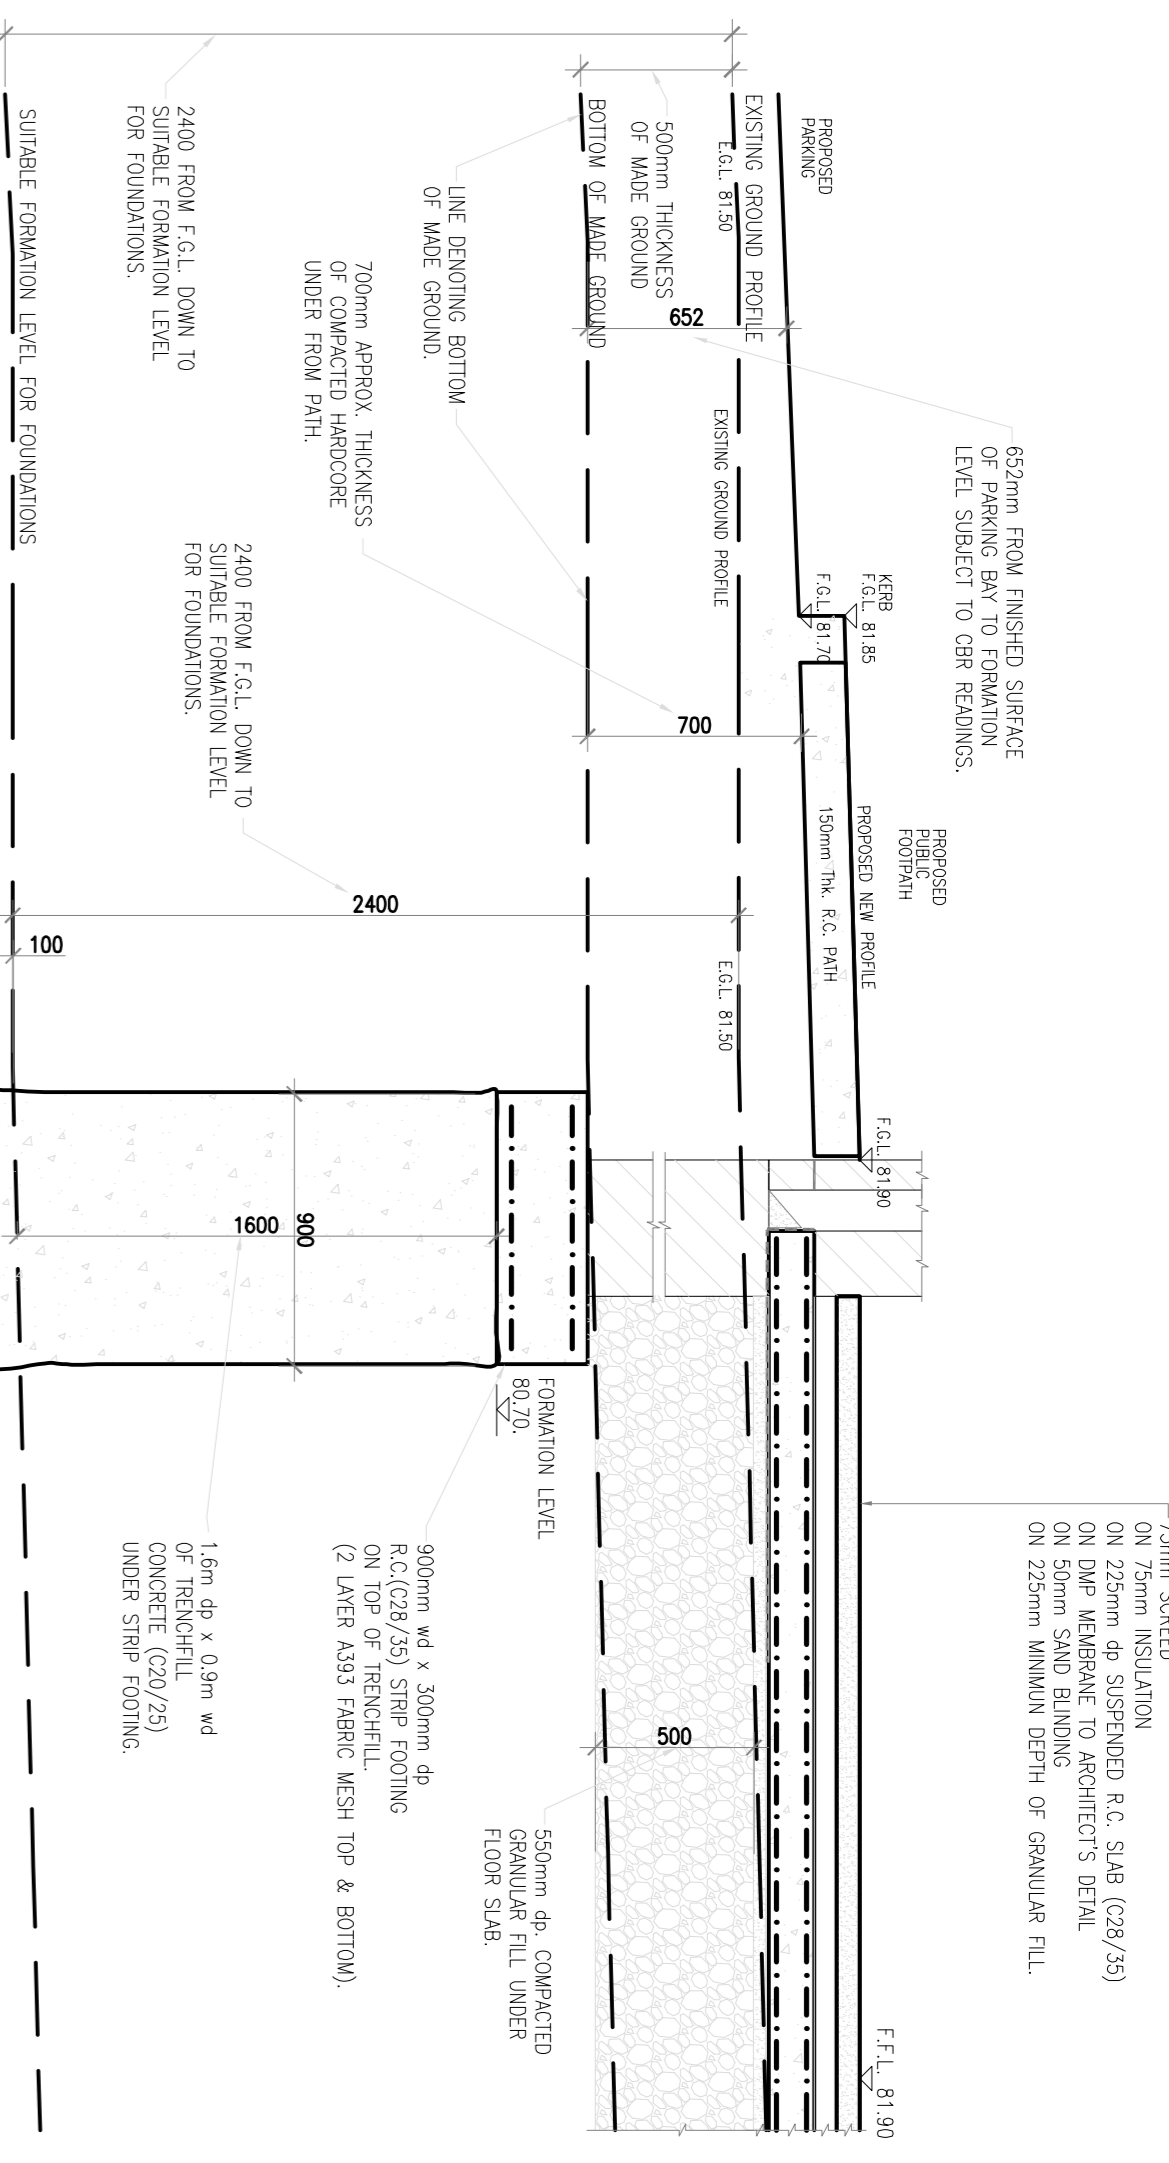


USE FIGURED DIMENSIONS ONLY

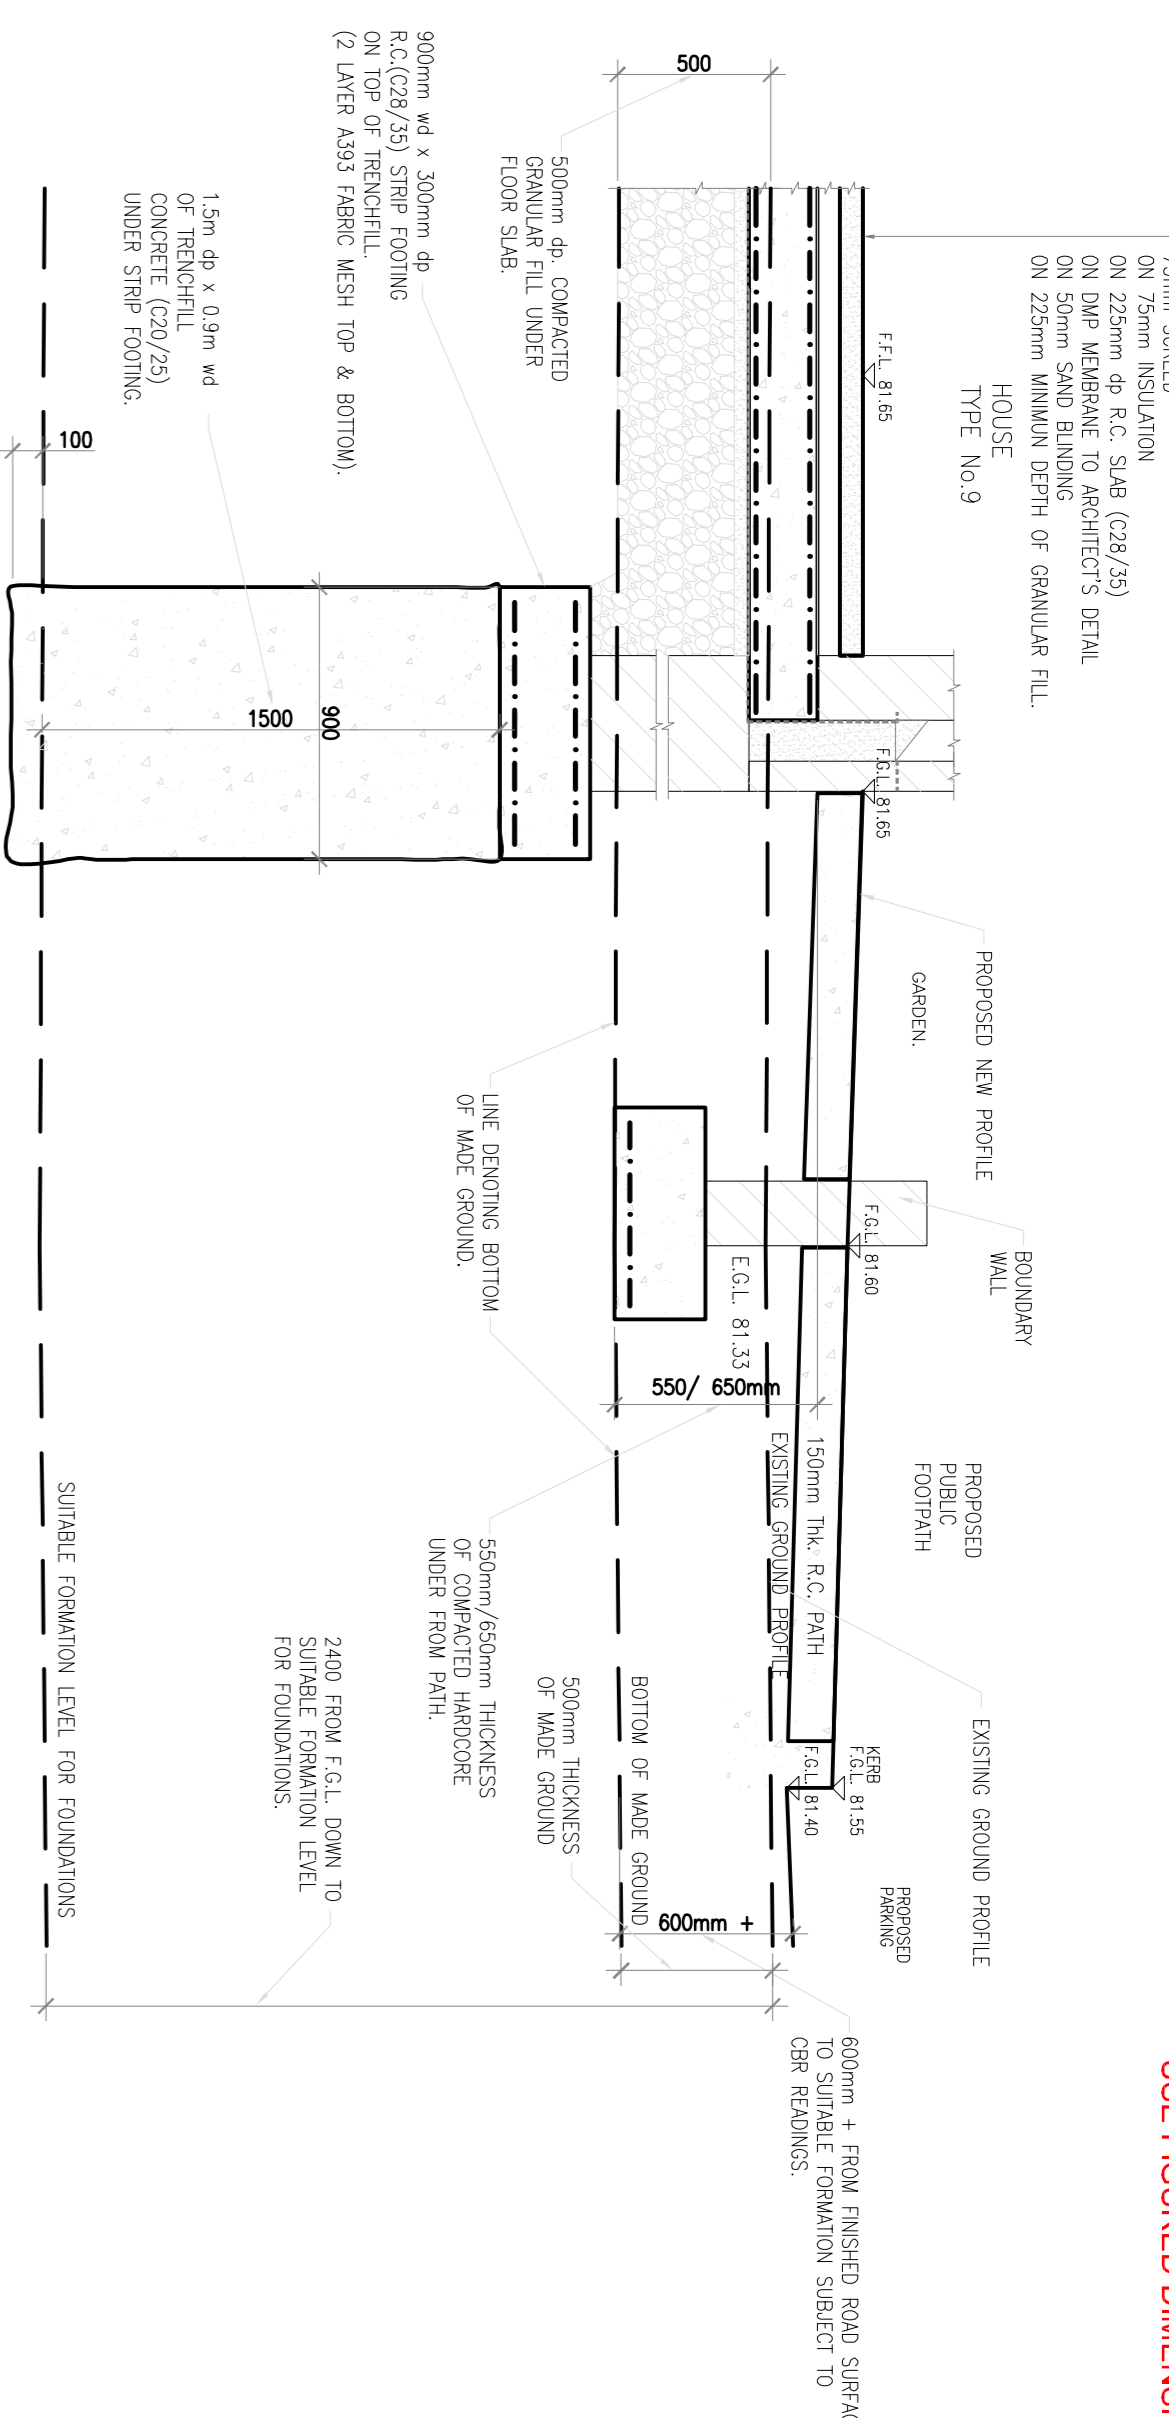

ALL DIMENSIONS TO BE CHECKED BY THE CONTRACTOR ON SITE. ANY ERRORS OR DISCREPANCIES TO BE REPORTED TO THE ENGINEER IN CHARGE.

- NOTES
1. Drawings to be read in conjunction with all relevant Architects, Engineers and specialist drawings.
 2. Dimensions shown in red are to be checked on site against the actual construction.
 3. Inform the Engineer of any discrepancies prior to proceeding with works.

Rev.	Date	Description	By	Check
P1	15/10/2021	ISSUED FOR DESIGN TEAM COMMENT	CW	NI

THIS DRAWING IS COPYRIGHT © 2021 BY MCE CR AE ARCHITECTS AND ENGINEERS. PERMISSION IS GRANTED TO THE CONTRACTOR TO REPRODUCE THIS DRAWING FOR THE PROJECT ONLY. ALL OTHER RIGHTS RESERVED.

PRELIMINARY

Project Name: PROPOSED RESIDENTIAL DEVELOPMENT AT RATHMOYLON, CO. MEATH

Drawing Title: SECTIONS X-X & Y-Y SHOWING EX & PRO PROFILES

Architect: SHERIDAN WOODS ARCHITECTS + URBAN PLANNERS

Client: MEATH COUNTY COUNCIL

Drawn: LCB

Checked: RMC

Approved: RMC

Scale: 1:200 @ A1

Project No: Originator: Volume: Level: Type: Role: Number: Rev:

5514(03) - MCE - 00 - XX - DR - C - 0206 - P1

MCE CR AE ARCHITECTS AND ENGINEERS
15, BARRACK STREET, DUBLIN 4
TEL: 01 266 2586
WWW.MCECR.AE