


**Proposed Site Section X-X**  
 ■ SCALE 1:200

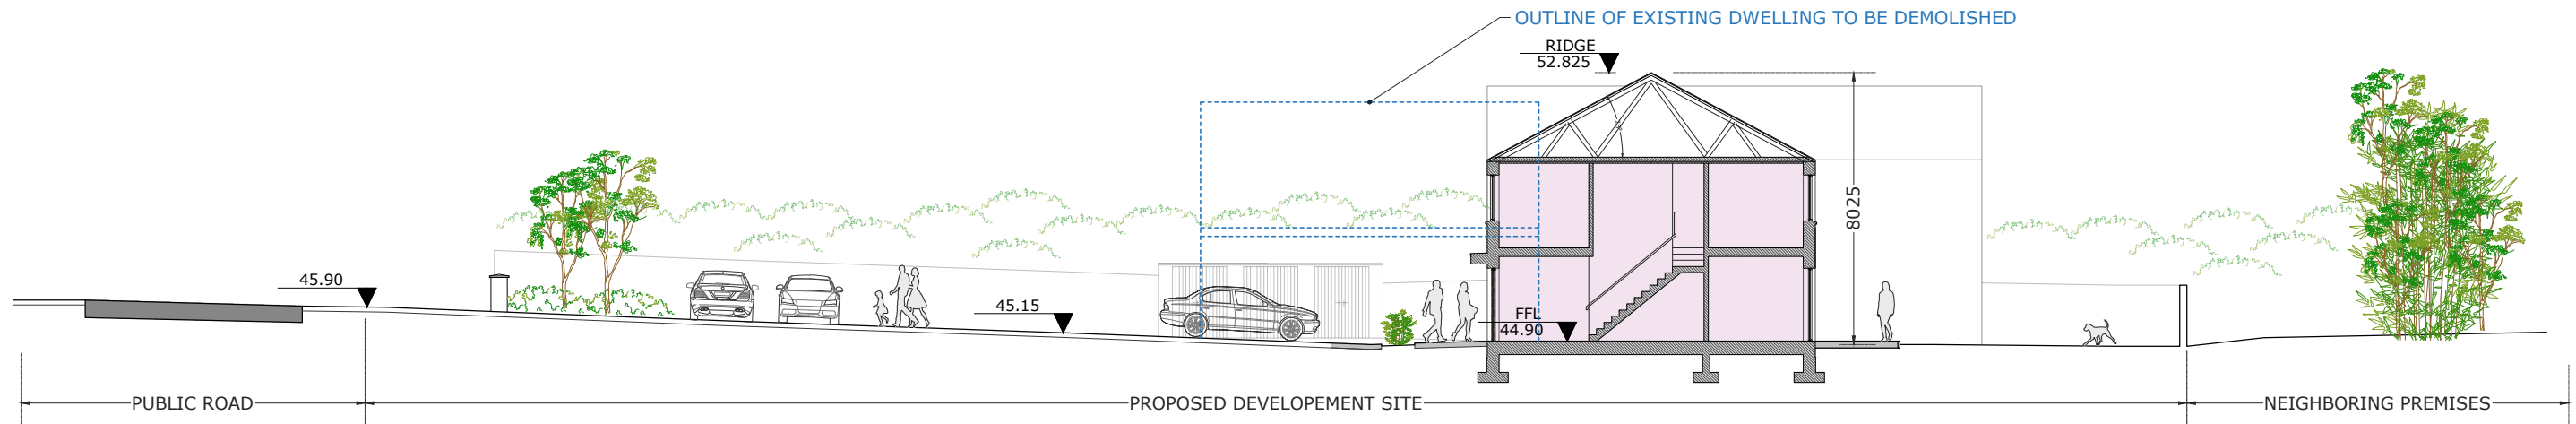

**Proposed Site Section Y-Y**  
 ■ SCALE 1:200

<b>craftstudio</b> architecture Old Train Station, North Road, Monaghan, H18 YK54 T +353 (0) 47 82036 E info@craftstudio.ie W www.craftstudio.ie	Client:	Meath County Council	Project:	Swan Lane Housing Development	Scale:	As noted	Revision:	-
	Address:	Swan Lane, Johnstown, Navan, Co. Meath	Drawing Title:	Proposed Drawings Site Sections	Project Stage:	Planning		
					Date:	2022.09.01		
					File Name:	02 GA 21-38		