
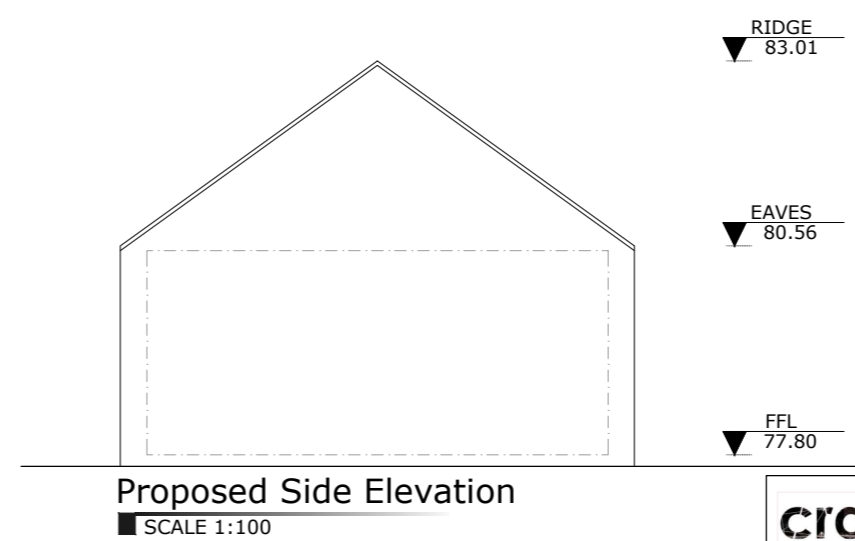
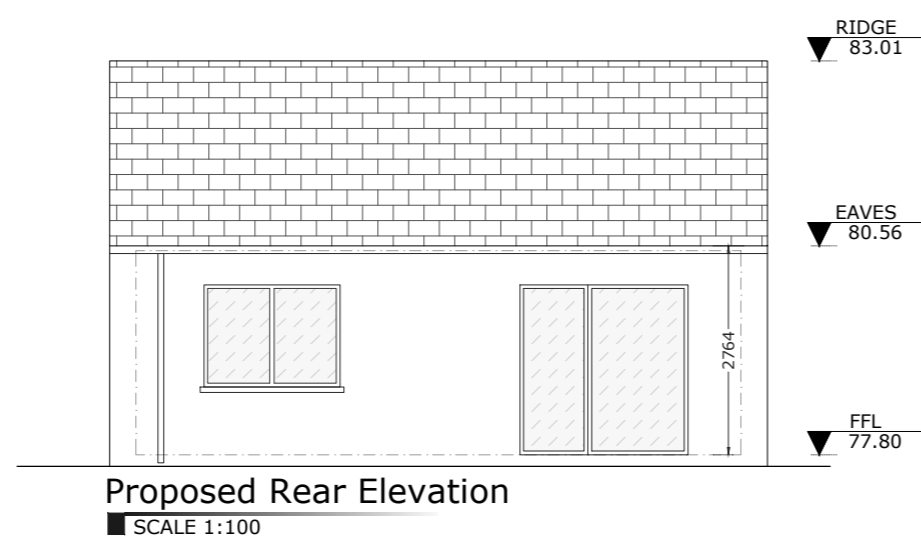
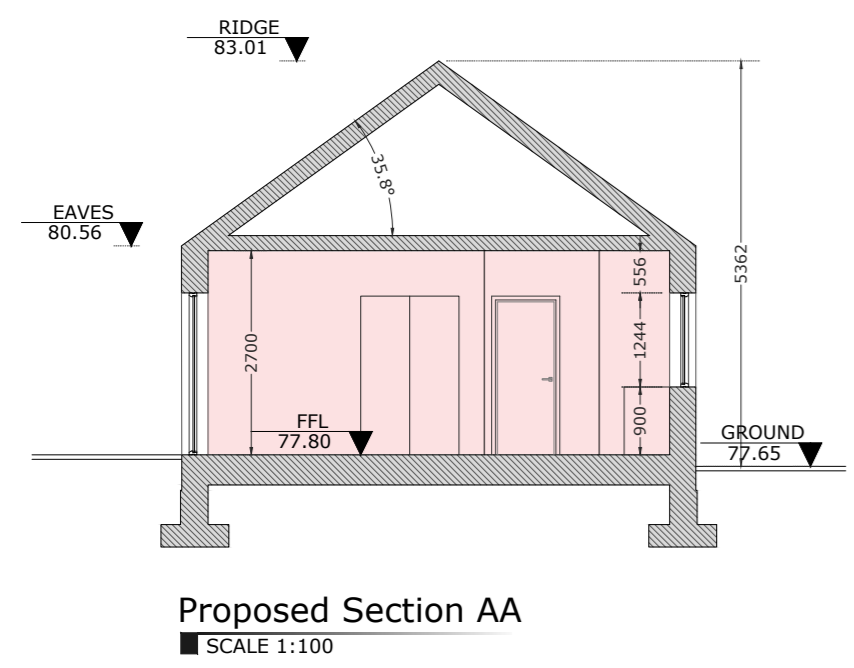


TYPE A 1 Bed House		
	Proposal	Required min.
Gross Floor Area	48m ²	44m ²
Aggregate Living Area	23m ²	23m ²
Width of living/ dining	3.7m	3.3m
Aggregate Bedroom Area	11.3m ²	11m ²
Width of Bedroom (double)	3.22m	2.8m
Storage (+ heat pump)	2m ² (1.2m ²)	2m ²

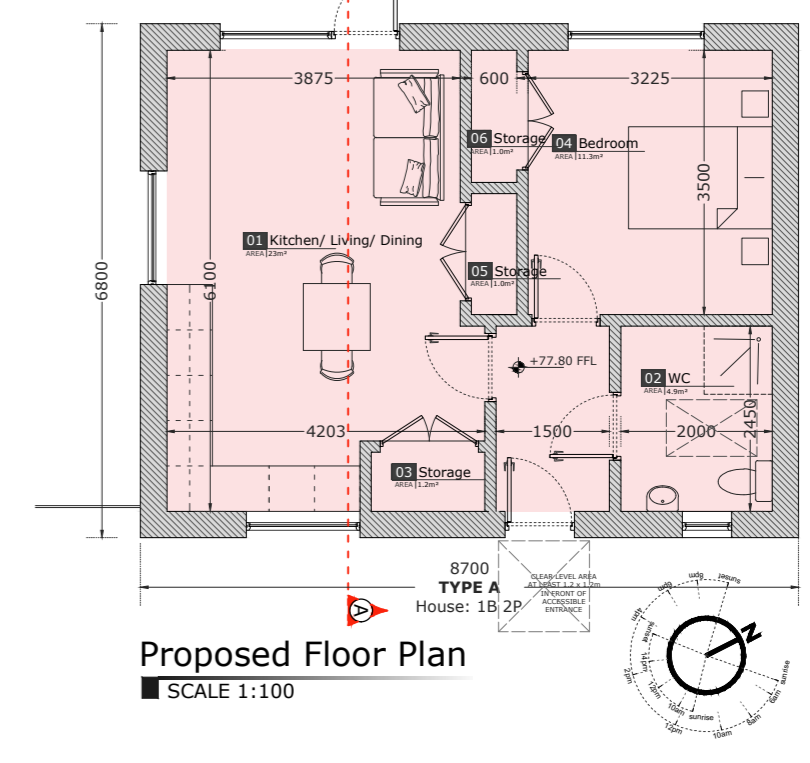

craftstudio architecture Old Train Station, North Road, Monaghan, H18 YK54 T +353 (0) 47 71568 E info@craftstudio.ie W www.craftstudio.ie	Client: Meath County Council	Project: Pitcher Lane Housing Development	Scale: As noted	Revision: -
	Address: Pitcher Lane, Archdeaconary Glebe, Kells, Co. Meath	Drawing Title: Proposed Drawings (5units) Site Sections, House	Project Stage: Planning	Date: 13.09.2022
				File Name: 02 GA 21-38