
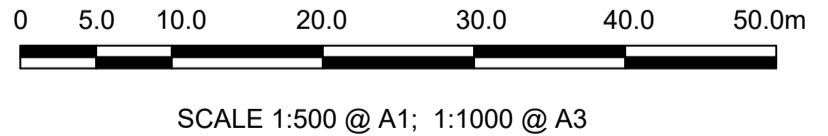


**LEGEND:**

- CYCLE TRACK
- FOOTPATH
- CARRIAGEWAY
- GRASS AREA / VERGE
- PEDESTRIAN PRIORITY ZONE
- RAISED TABLE
- PROPERTY AFFECTED BY LAND ACQUISITION
- HIGH FRICTION SURFACE
- EXISTING KERB TO BE REMOVED
- PROPOSED KERB
- PROPOSED BOUNDARY
- BUS STOP LOCATIONS
- EXISTING TREE
- EXISTING TREE TO BE REMOVED
- PROPOSED TREE/ SHRUBBERY
- TACTILE PAVING - BUFF/ RED
- TRAMLINE TACTILE PAVING
- RIGID BOLLARD

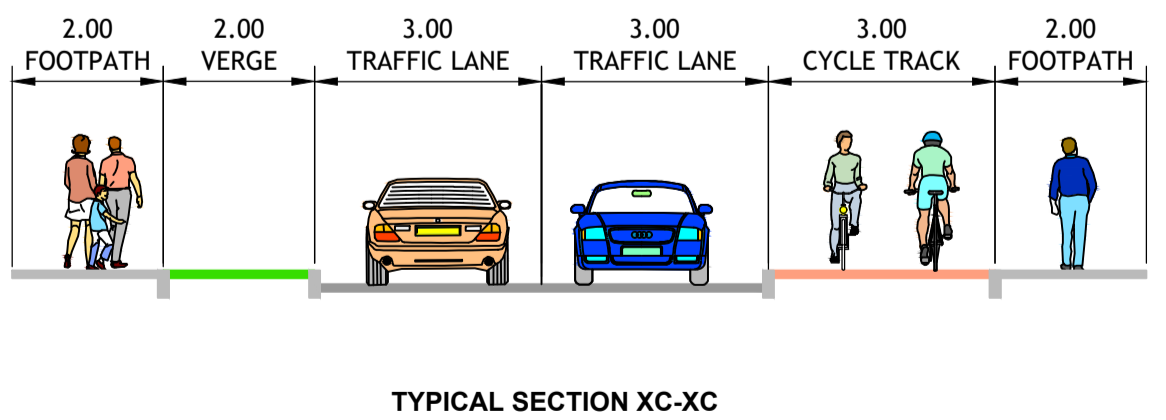

**Disclaimer**

a. This drawing is to be used for the design element identified in the titlebox. Other information shown is to be considered indicative only. The drawing is to be read in conjunction with all other relevant design drawings.

b. O.S. data used for plans are printed under © Ordnance Survey Ireland Government of Ireland. All rights reserved. Licence Number 2020/OSI, NMA, 180 National Transport Authority. All elevations are in metres and relate to OSI Geoid Model (OSGM15) Malin Head. All Co-ordinates are in Irish Transverse Mercator Grid (ITM) as defined by OSI active local GPS station.

Rev	Date	Drn	Chk'd	App'd	Description
P01	16.03.2023	SK	CC	CC	DRAFT
P02	03.04.2023	SK	CC	CC	ISSUE FOR INFORMATION
P03	05.04.2023	SK	CC	CC	ISSUE FOR INFORMATION
P04	19.04.2023	SK	CC	CC	ISSUE FOR INFORMATION

Client

Engineering Designer

Date: 07.03.2023  
Scale: 1:500 @ A1 @ A3

Project Code: D3651200  
Originator Code: JAC

Drawn: SK  
Checked: CC  
Approved: CC

Programme Title			
EAST MEATH CYCLE FACILITIES R150 BETTYSTOWN COURT ROUNDABOUT TO WHITEFIELD ROUNDABOUT SCHEME			
Drawing Title			
PRELIMINARY DESIGN PROPOSED SITE LAYOUT (SHEET 02 OF 05)			
Drawing File Name	Sheet Number	Status	Rev
EMCF_MCC-JAC-HML-ZZ-DR-CR-0011	02 of 05	S2	P04