



DETAIL D01
TYPICAL TREE PIT IN PAVING
SCALE 1:25@A1

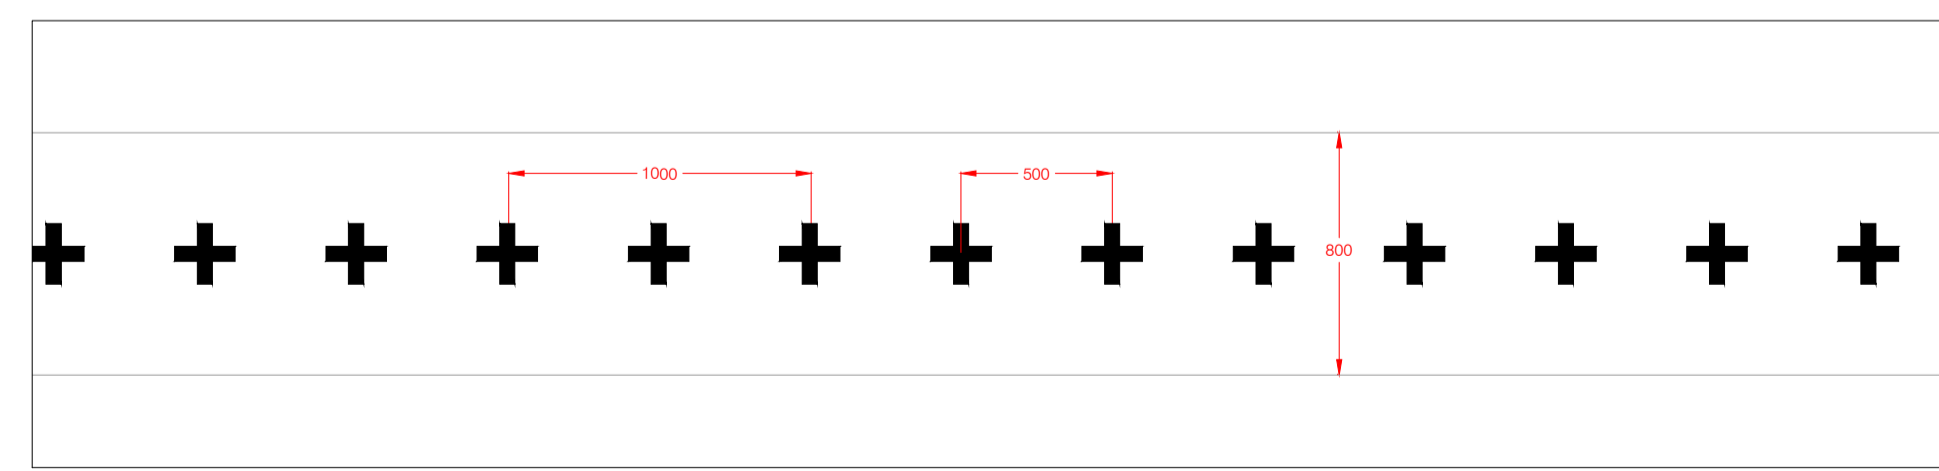


DETAIL D02
HEDGE PLANTING DETAIL
SCALE 1:20@A1

DO NOT SCALE FROM THIS DRAWING. WORK ONLY FROM FIGURED DIMENSIONS
ALL ERRORS AND OMISSIONS ARE TO BE REPORTED TO LANDSCAPE ARCHITECT


REV:	DATE:	REFERENCE:	BY:	REV:	DATE:	REFERENCE:	BY:
A	2020-12-08	LANDSCAPE DETAILS (PAGE 1 OF 2)	KR				
B	2023-09-18	REVISIONS TO PROJECT NAME AND PROJECT STATUS.	KR				

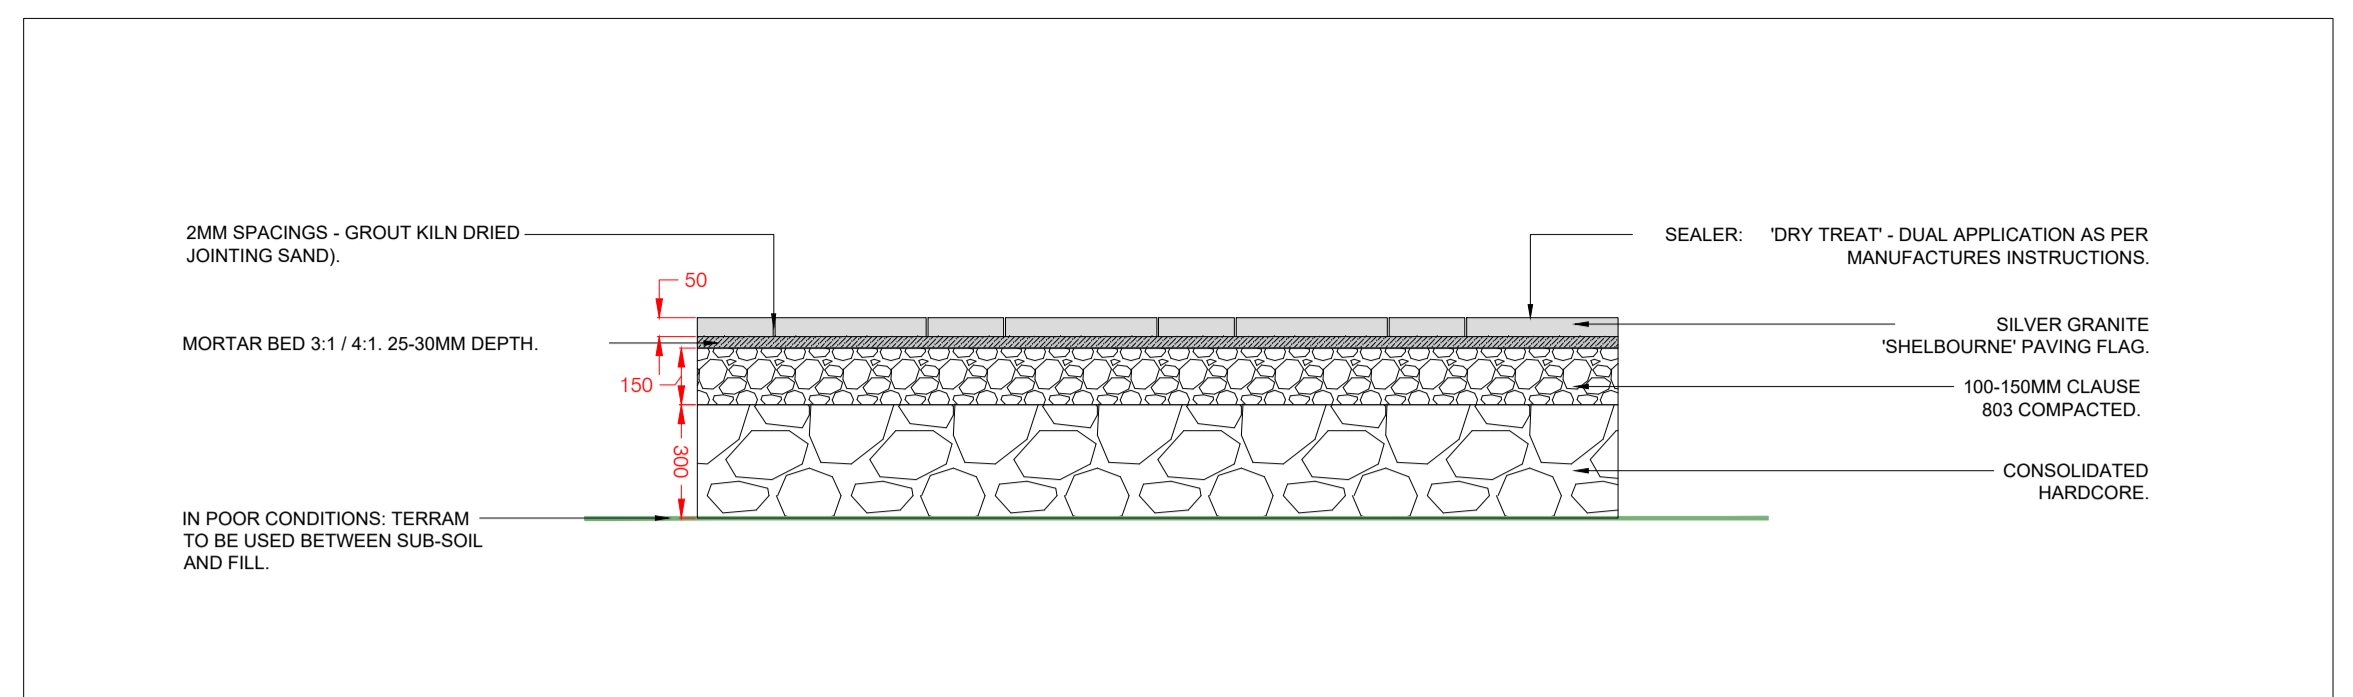


DETAIL D03 - KILSARAN 'SHELBOURNE' FLAG PAVING DETAIL
SCALE 1:20 @A1

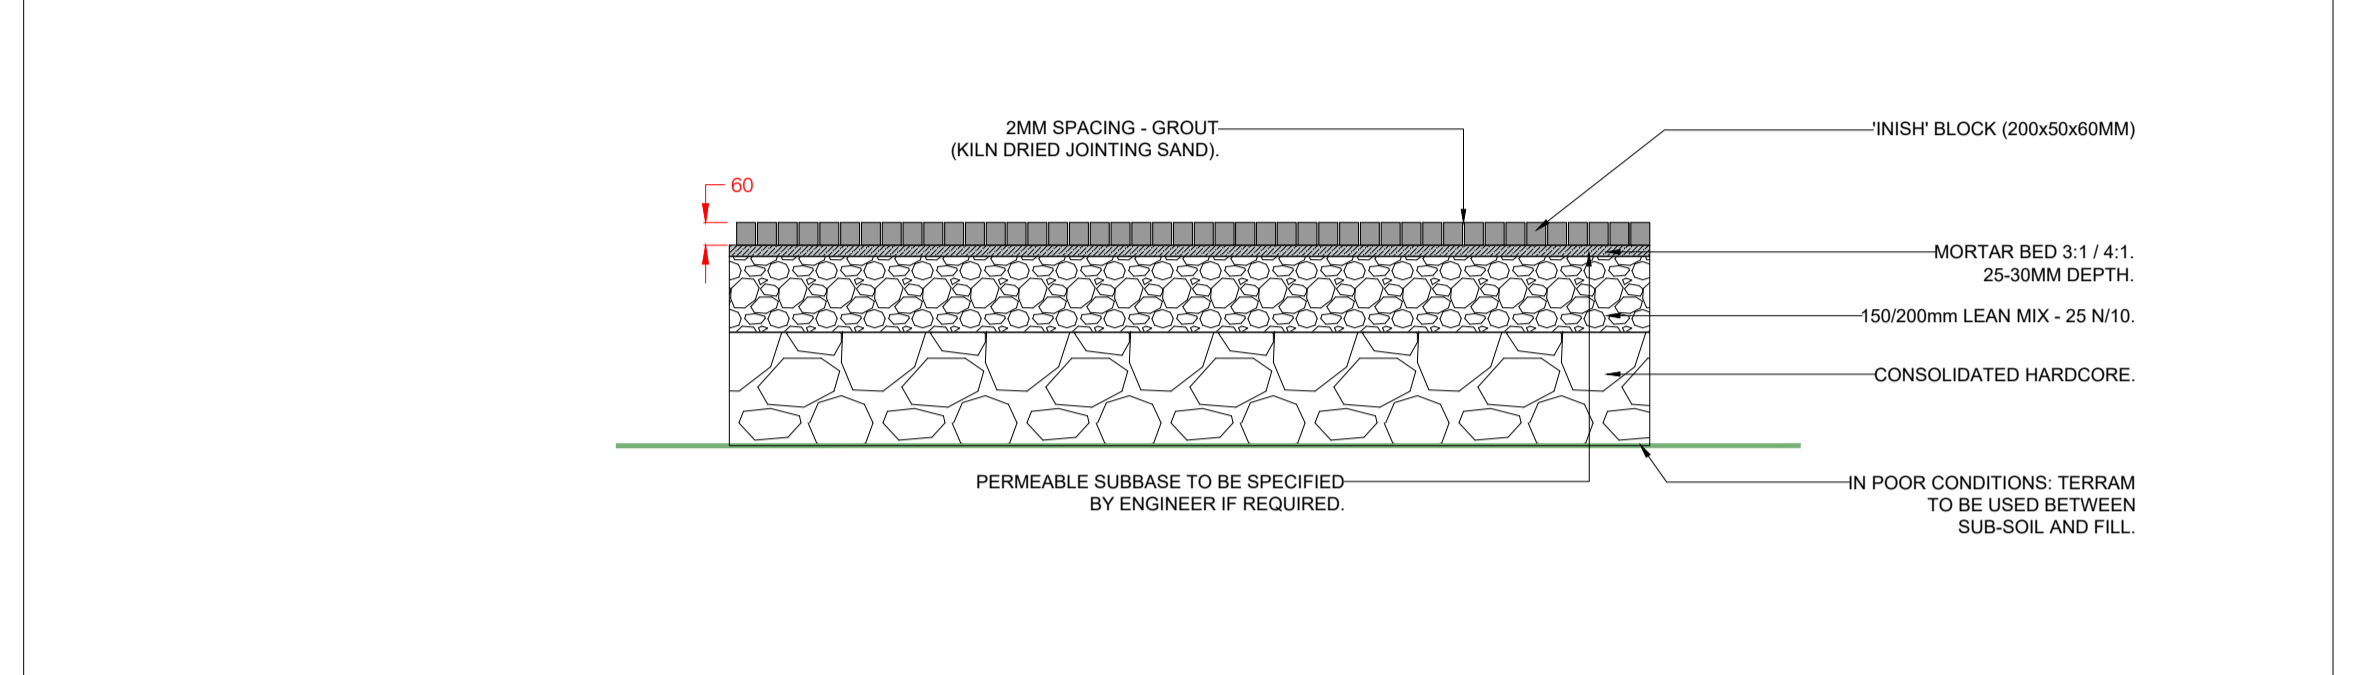


DETAIL D04 - KILSARAN 'INISH' BLOCK PAVING DETAIL
SCALE 1:20 @A1

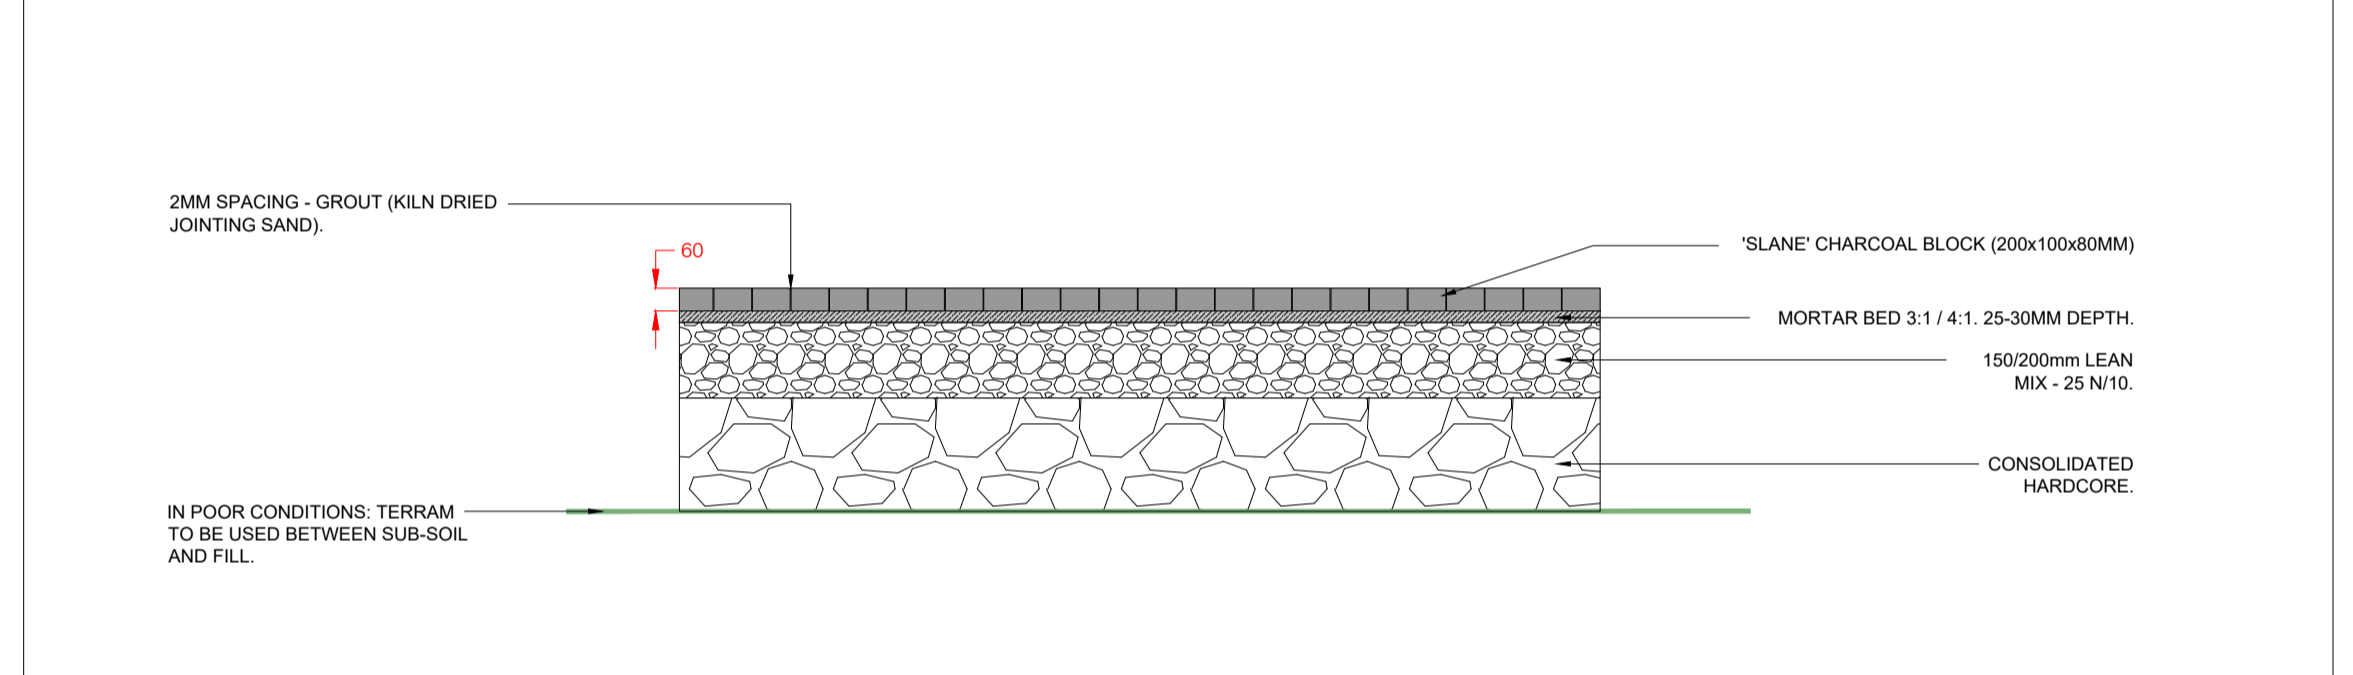


DETAIL D05 - KILSARAN 'SLANE' BLOCK PAVING DETAIL
SCALE 1:20 @A1

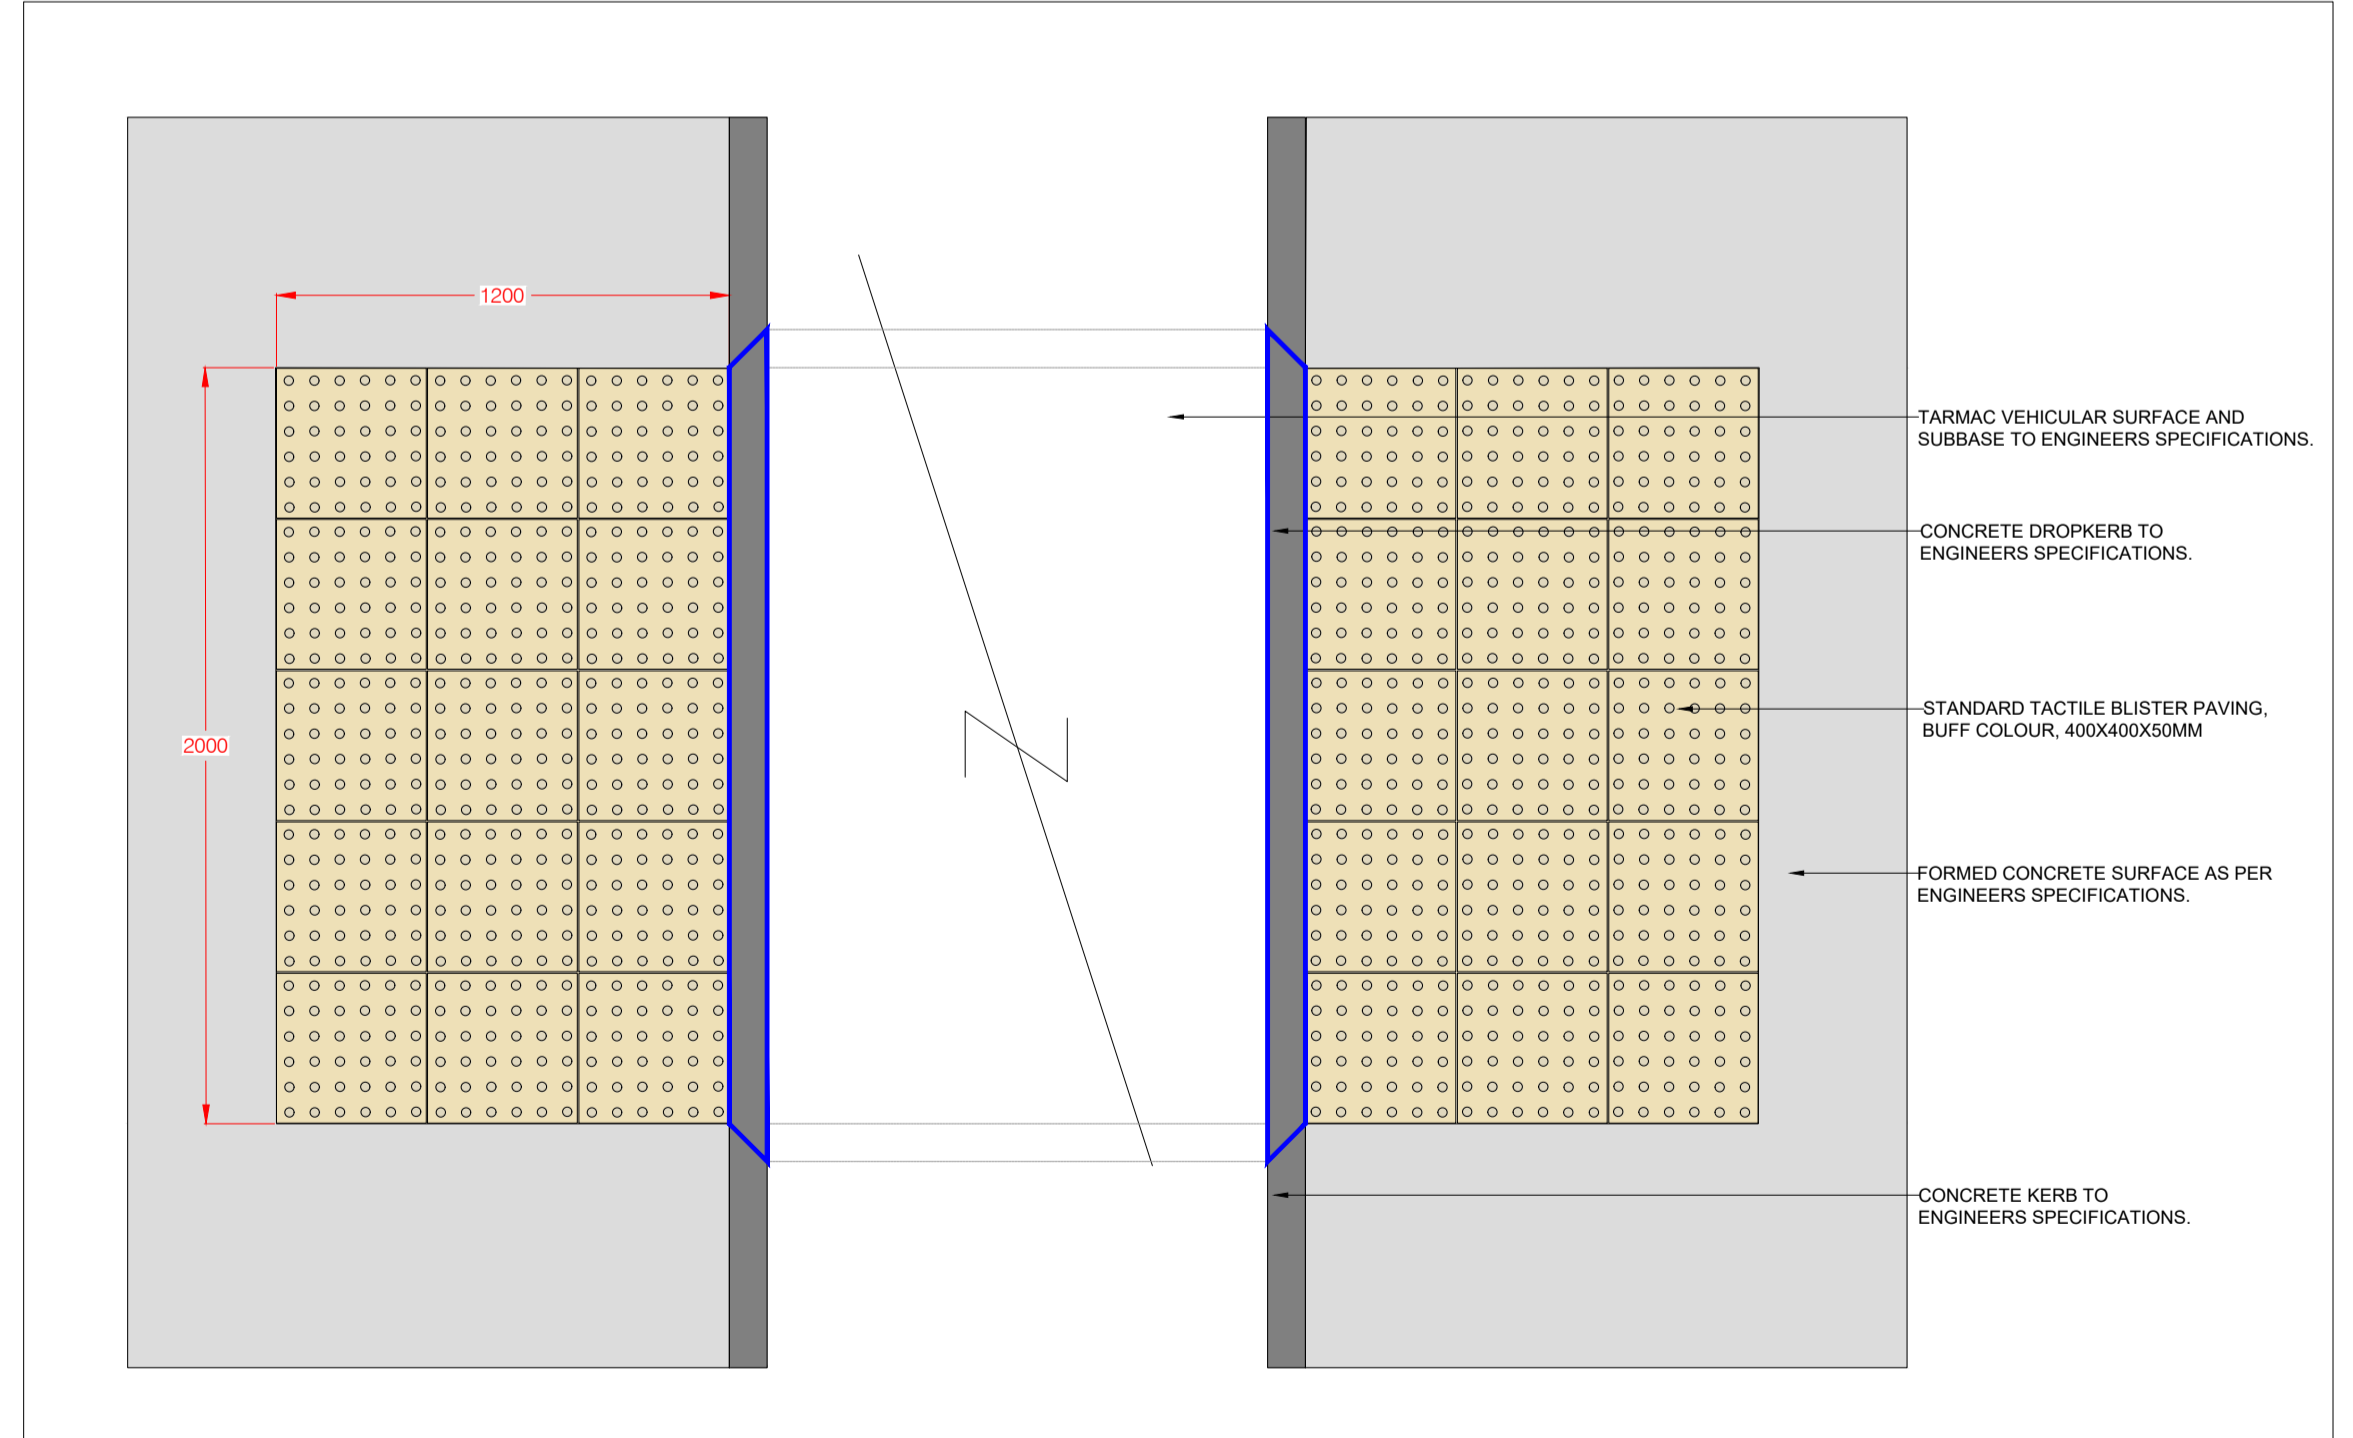


DETAIL D07
TYPICAL TACTILE BLISTER PAVING - PLAN DETAIL
SCALE 1:20@A1

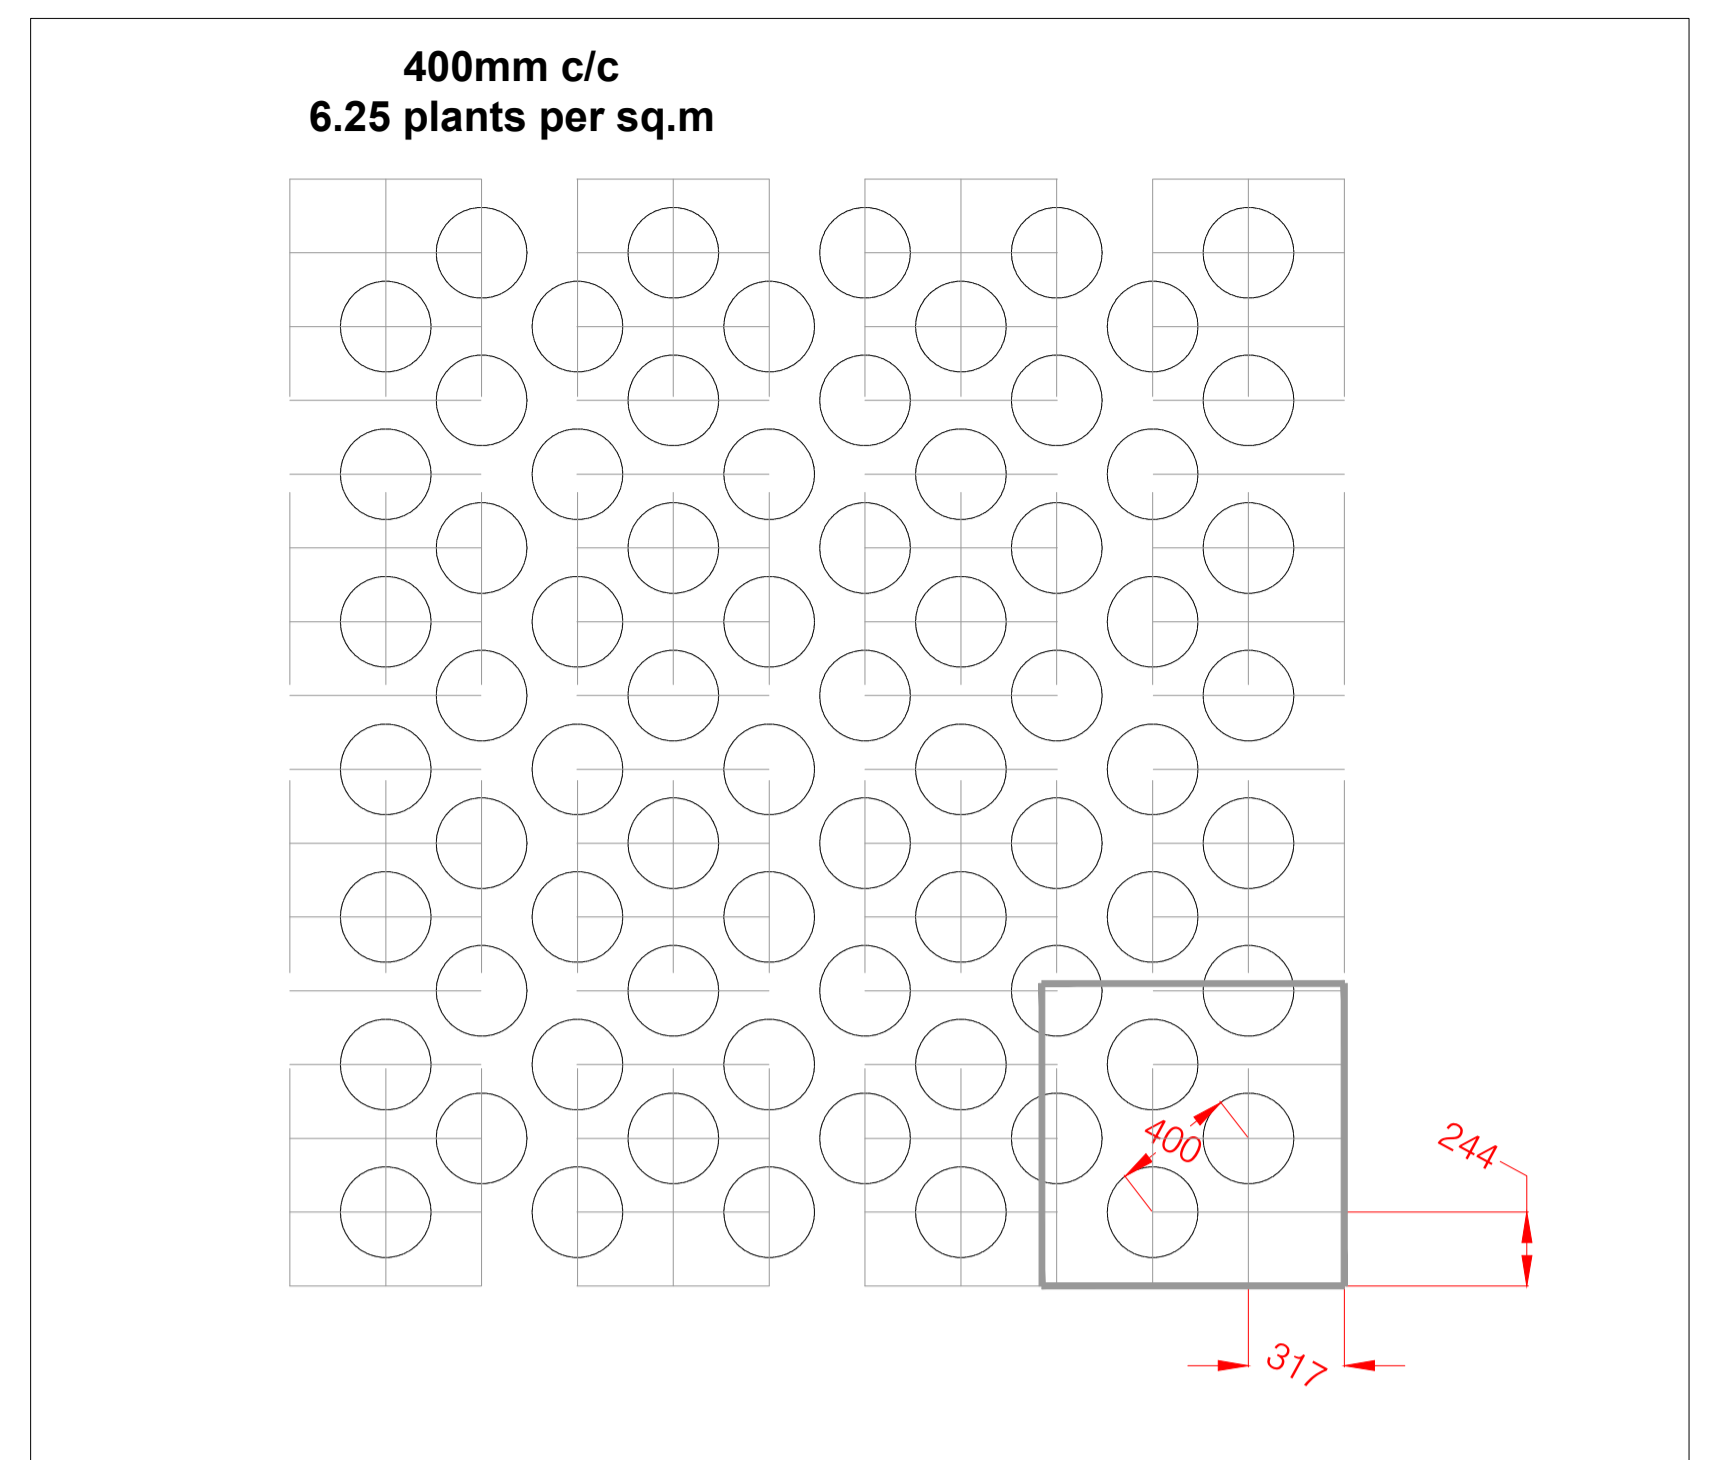


DETAIL D06
PLANT MATRIX 400 (6.25no. plants per sq.m.)
SCALE 1:50@A1

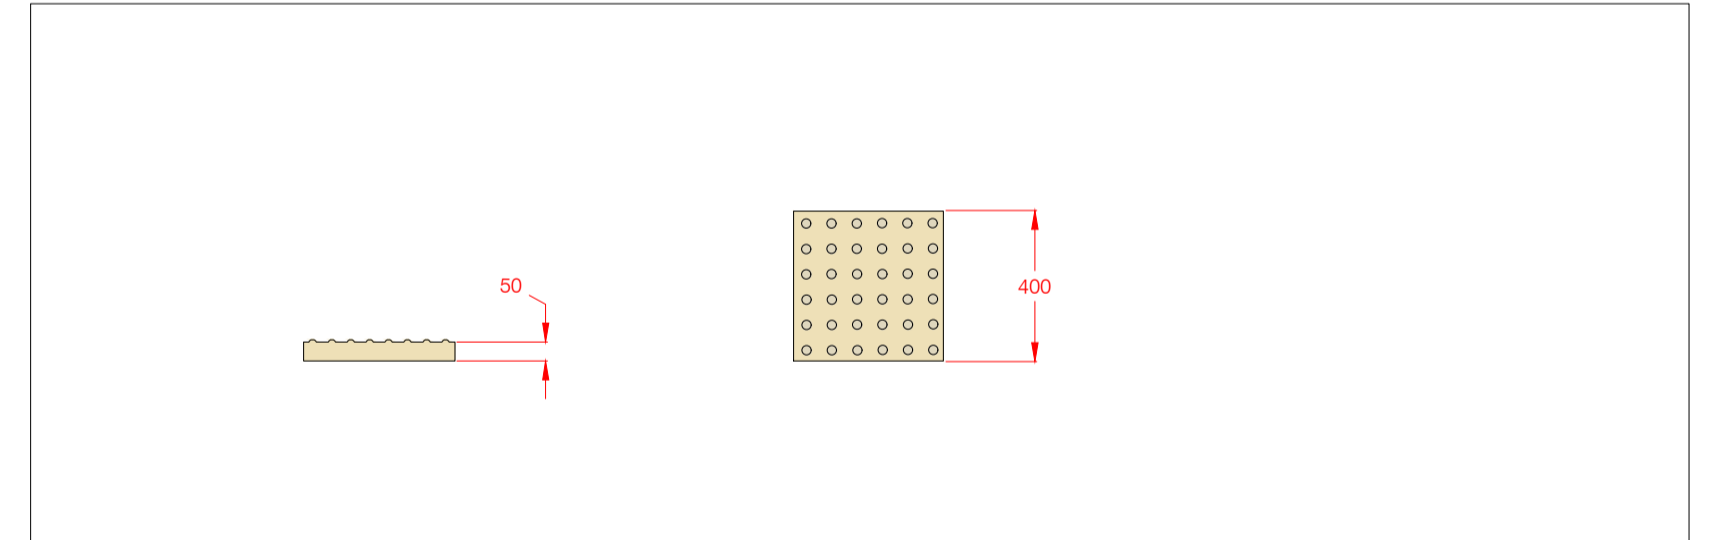

DETAIL D08
TYPICAL TACTILE BLISTER PAVING DETAIL
SCALE 1:20@A1

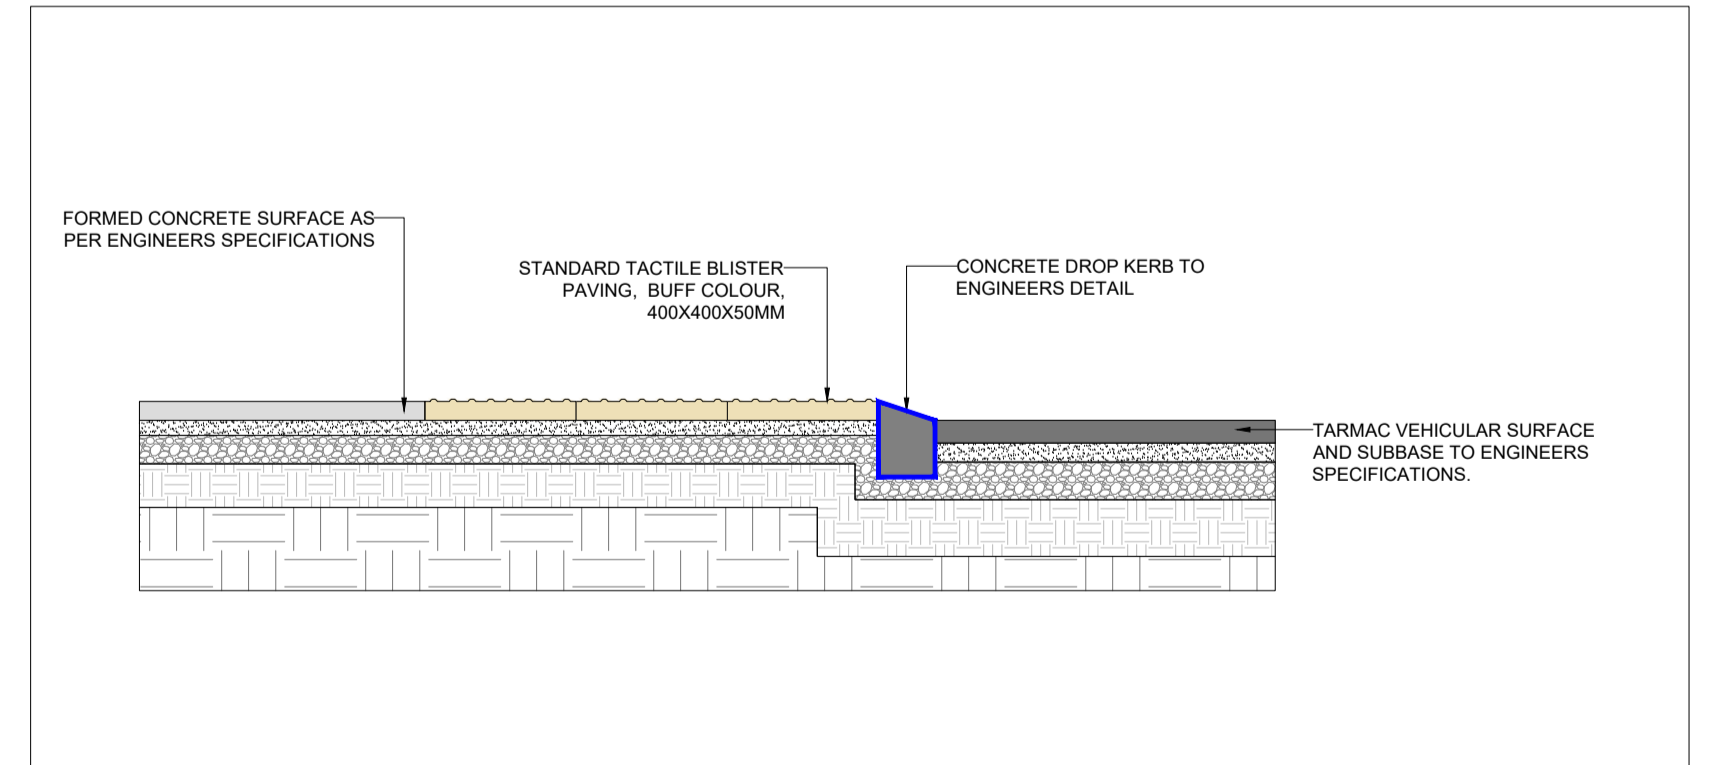

DETAIL D09
TYPICAL TACTILE BLISTER PAVING - SECTION DETAIL
SCALE 1:20@A1

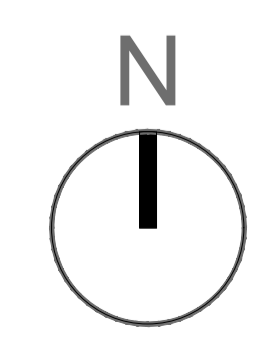

MURPHY+SHEANON
Horticulture & Landscape Architecture

Contact : colm@murphysheanon.ie
Tel : +353860787147
Address : 2Richmond Lodge, Richmond Green,
Carrickbrennan Road, Monkstown, Dublin .18

CLIENT: MEATH COUNTY COUNCIL	DRAWING NUMBER: 20-353-DD-02
PROJECT: ENFIELD - TOWN CENTRE PARKING	PROJECT NUMBER: 20-353
TITLE: LANDSCAPE DETAILS (PAGE 1 OF 2)	PROJECT STATUS: SHEET NO: PART 8 PLANNING REV B
	DATE: SEPTEMBER 2023
	SCALE: AS SHOWN @A1
	DRAWN BY: CHECKED BY: KR DM/CS
CAD FILE REFERENCE: g:\shared drives\murphy sheanon office\m+s_office\2021 and previous - completed works\2011353 - enfield park and ride\m+s\20-353-dd-01_18.09.20.dwg	