


LEGEND

- EMERGING PREFERRED ROUTE (EPR)
- PROPOSED BRIDGE STRUCTURE
- RIVER
- CANAL
- EXISTING LOCKS
- PLACE NAMES / LANDMARKS

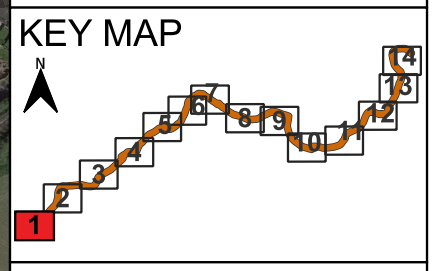

THE EMERGING PREFERRED ROUTE SHOWN IS INDICATIVE ONLY AND IS SUBJECT TO FURTHER REFINEMENT AT PRELIMINARY DESIGN

IMAGERY ©2023 GOOGLE, CNES/AIRBUS, IMAGERY ©2023 CNES/AIRBUS, LANDSAT/COPERNICUS, MAXAR TECHNOLOGIES, MAP DATA ©2023



File: 5197347_117_HTR_GIS_0004_Prefered_Route.qgz
Date: 2023-11-30 09:22 Plotted by: tcorntes

Rev	Description	By	Date	Chk	Auth
2	ISSUED FOR INFORMATION	TC	11/2023	CF	CF
1	DRAFT	TC	11/2023	CF	CF
0	DRAFT	TC	09/2023	CF	CF

ATKINS

Member of the SNC-Lavalin Group

Atkins House, 150-155 Airside, Business Park, Swords, Co. Dublin
Tel (+353) 01 810 8000 Fax (+353) 01 810 8001



Unit 2B, 2200 Cork Airport Business Park, Cork
Tel (+353) 021 429 0300 Fax (+353) 021 429 0360

2nd Floor Technology House Parkmore Technology Park, Galway
Tel (+353) 091 786 050 Fax (+353) 091 779 830

Client: MEATH COUNTY COUNCIL


Project: THE BOYNE GREENWAY AND NAVIGATION RESTORATION

Title: PUBLIC CONSULTATION EMERGING PREFERRED ROUTE			
Original Scale: 1:5,000	Design / Drawn: TC	Checked: CF	Authorised: CF
Date: 11/2023	Date: 11/2023	Date: 11/2023	Date: 11/2023
Status: 1	Drawing Number: 5197347-ATK-ZZ-DR-CE-000001	Rev: 2	

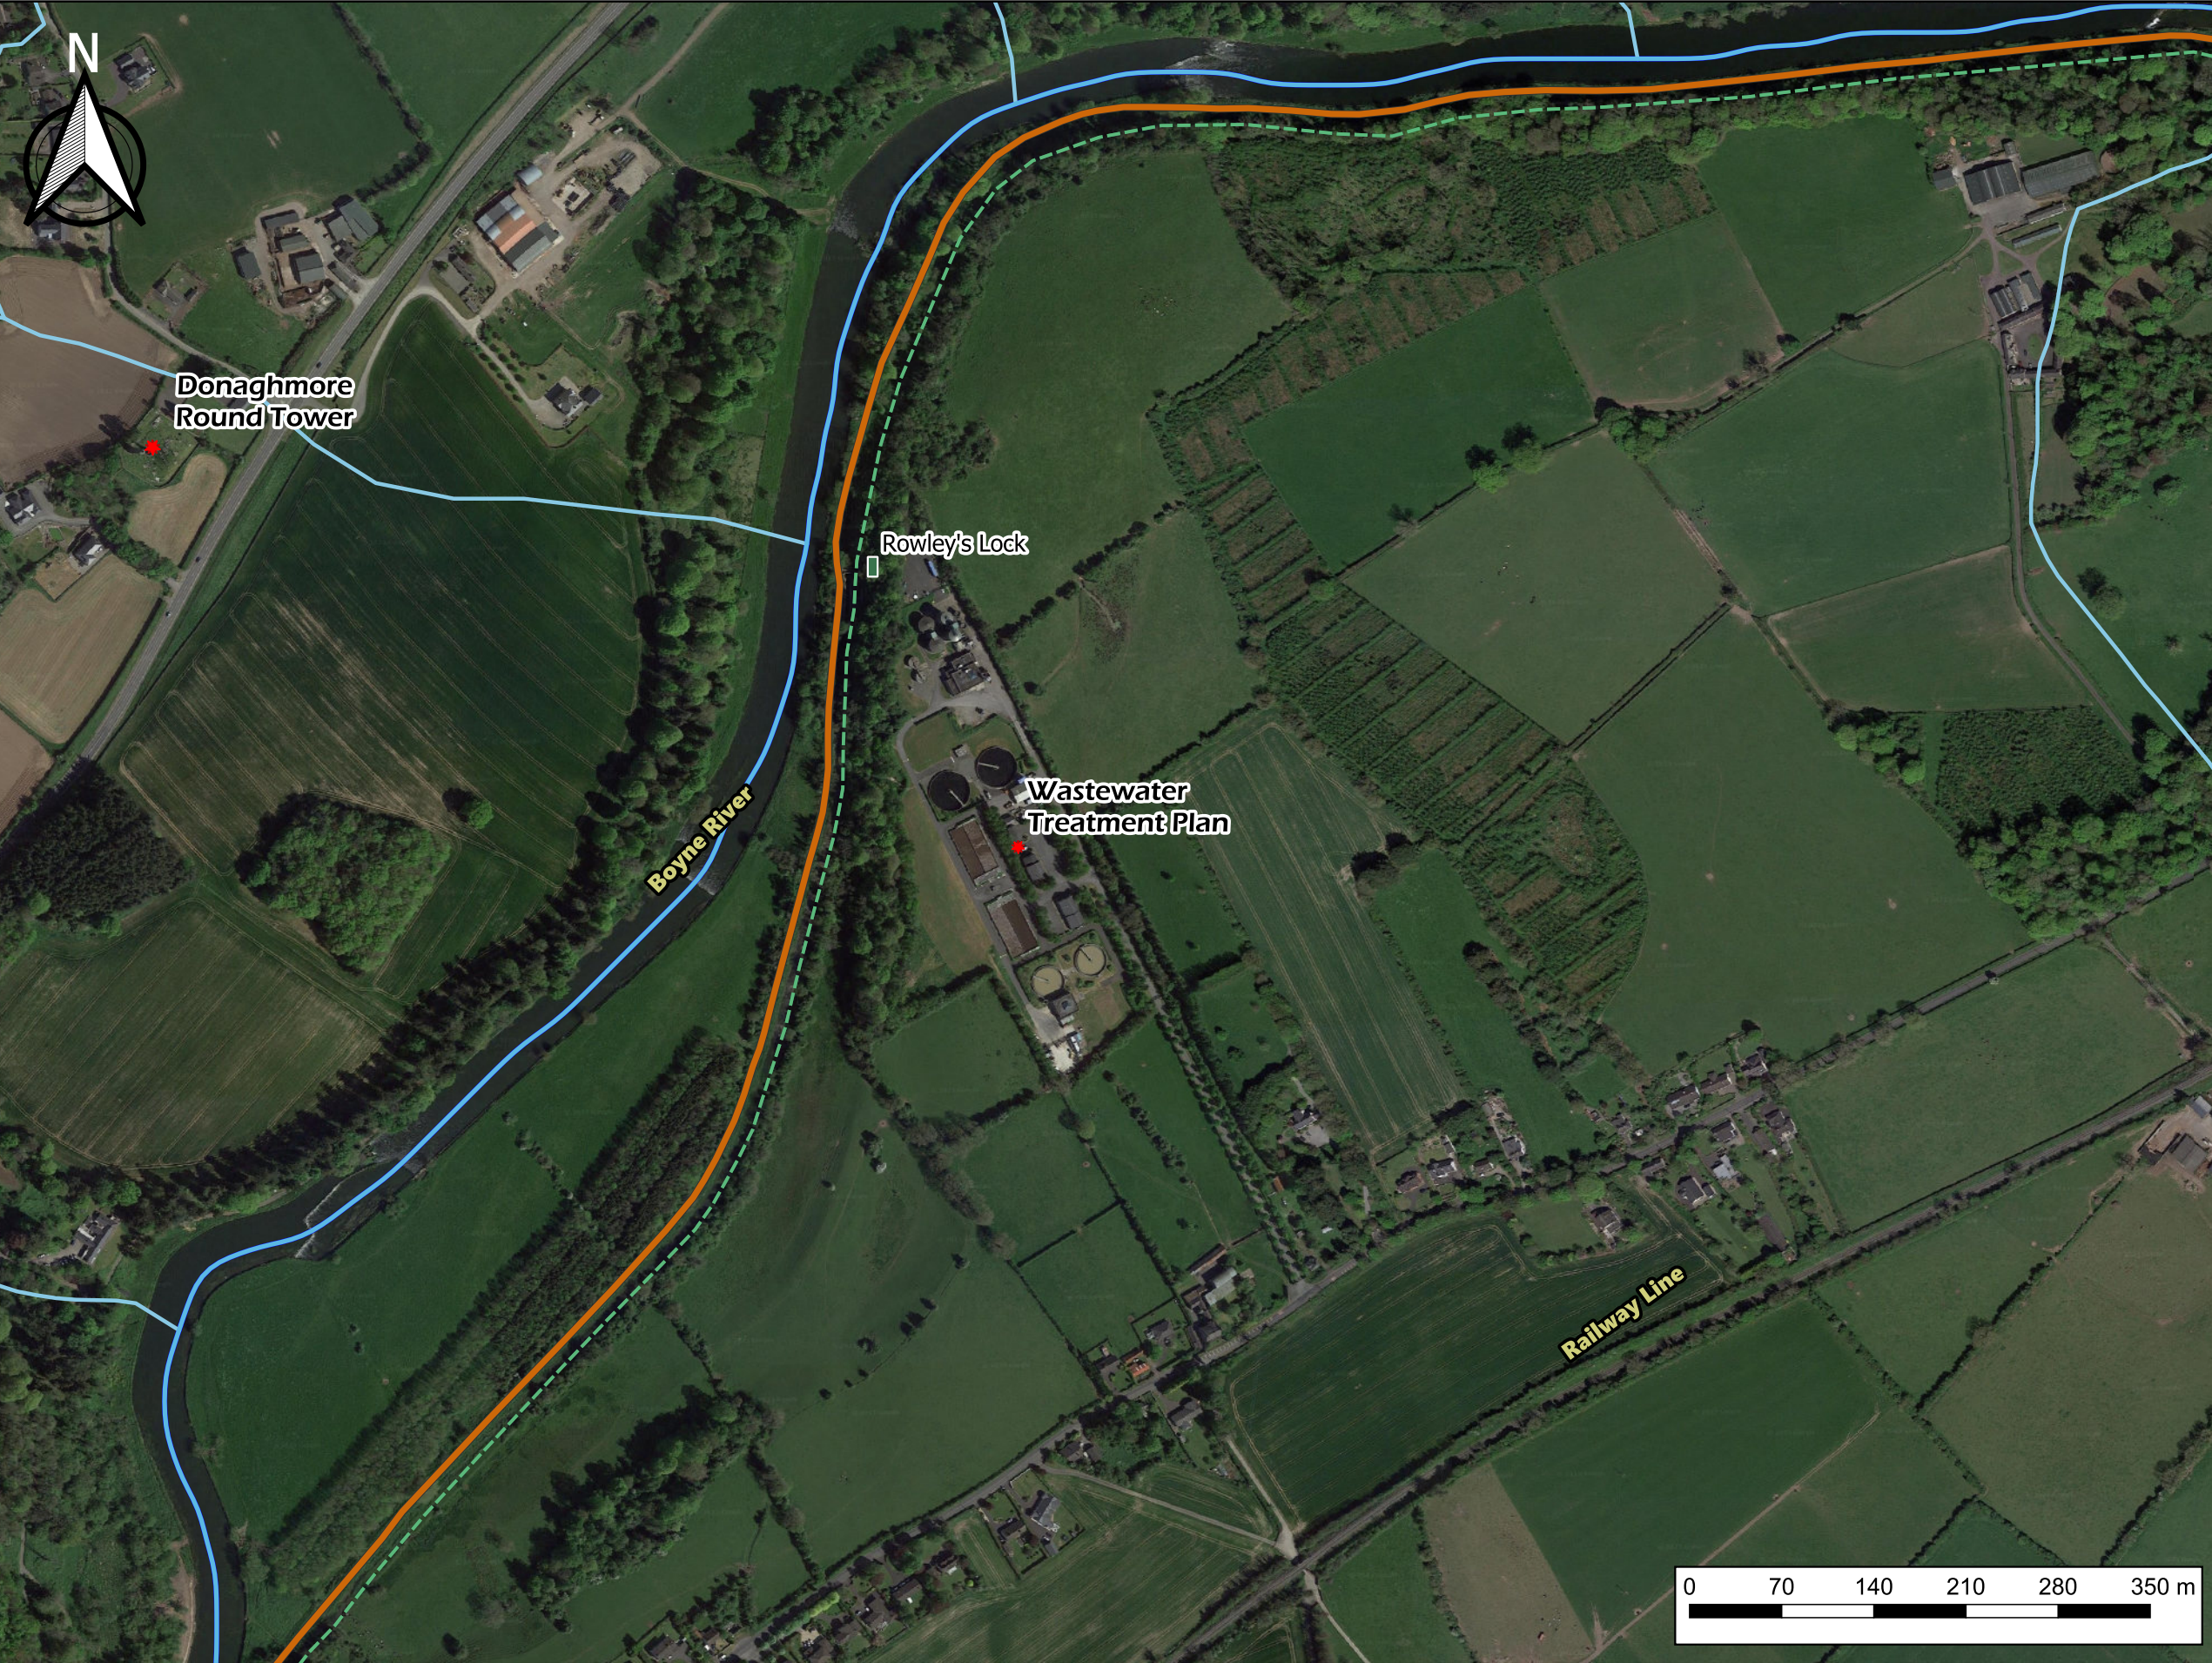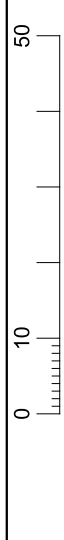


LEGEND

- EMERGING PREFERRED ROUTE (EPR)
- PROPOSED BRIDGE STRUCTURE
- RIVER
- CANAL
- EXISTING LOCKS
- PLACE NAMES / LANDMARKS

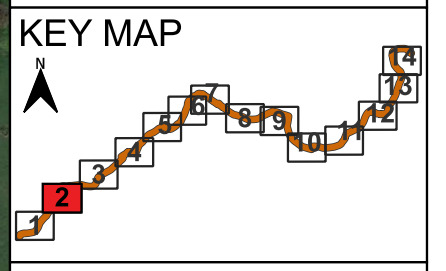



THE EMERGING PREFERRED ROUTE SHOWN IS INDICATIVE ONLY AND IS SUBJECT TO FURTHER REFINEMENT AT PRELIMINARY DESIGN

IMAGERY ©2023 GOOGLE, CNES/AIRBUS, IMAGERY ©2023 CNES/AIRBUS, LANDSAT/COPERNICUS, MAXAR TECHNOLOGIES, MAP DATA ©2023

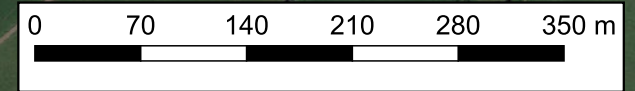


File: 5197347_117_HTR_GIS_0004_Prefered_Route.qgz
Date: 2023-11-30 09:35 Plotted by: tcorntes

					Client MEATH COUNTY COUNCIL	Title PUBLIC CONSULTATION EMERGING PREFERRED ROUTE																								
<table border="1" style="width: 100%; border-collapse: collapse;"> <thead> <tr> <th>Rev</th> <th>Description</th> <th>By</th> <th>Date</th> <th>Chk</th> <th>Auth</th> </tr> </thead> <tbody> <tr> <td>2</td> <td>ISSUED FOR INFORMATION</td> <td>TC</td> <td>11/2023</td> <td>CF</td> <td>CF</td> </tr> <tr> <td>1</td> <td>DRAFT</td> <td>TC</td> <td>11/2023</td> <td>CF</td> <td>CF</td> </tr> <tr> <td>0</td> <td>DRAFT</td> <td>TC</td> <td>09/2023</td> <td>CF</td> <td>CF</td> </tr> </tbody> </table>				Rev	Description	By	Date	Chk	Auth	2	ISSUED FOR INFORMATION	TC	11/2023	CF	CF	1	DRAFT	TC	11/2023	CF	CF	0	DRAFT	TC	09/2023	CF	CF	Project THE BOYNE GREENWAY AND NAVIGATION RESTORATION		Original Scale 1:5,000
Rev	Description	By	Date	Chk	Auth																									
2	ISSUED FOR INFORMATION	TC	11/2023	CF	CF																									
1	DRAFT	TC	11/2023	CF	CF																									
0	DRAFT	TC	09/2023	CF	CF																									
Atkins House, 150-155 Airside Business Park, Swords, Co. Dublin Tel (+353) 01 810 8000 Fax (+353) 01 810 8001				Unit 2B, 2200 Cork Airport Business Park, Cork Tel (+353) 021 429 0300 Fax (+353) 021 429 0360		2nd Floor Technology House Parkmore Technology Park, Galway Tel (+353) 091 786 050 Fax (+353) 091 779 830																								
Status 1				Drawing Number 5197347-ATK-ZZ-DR-CE-000002		Rev 2																								

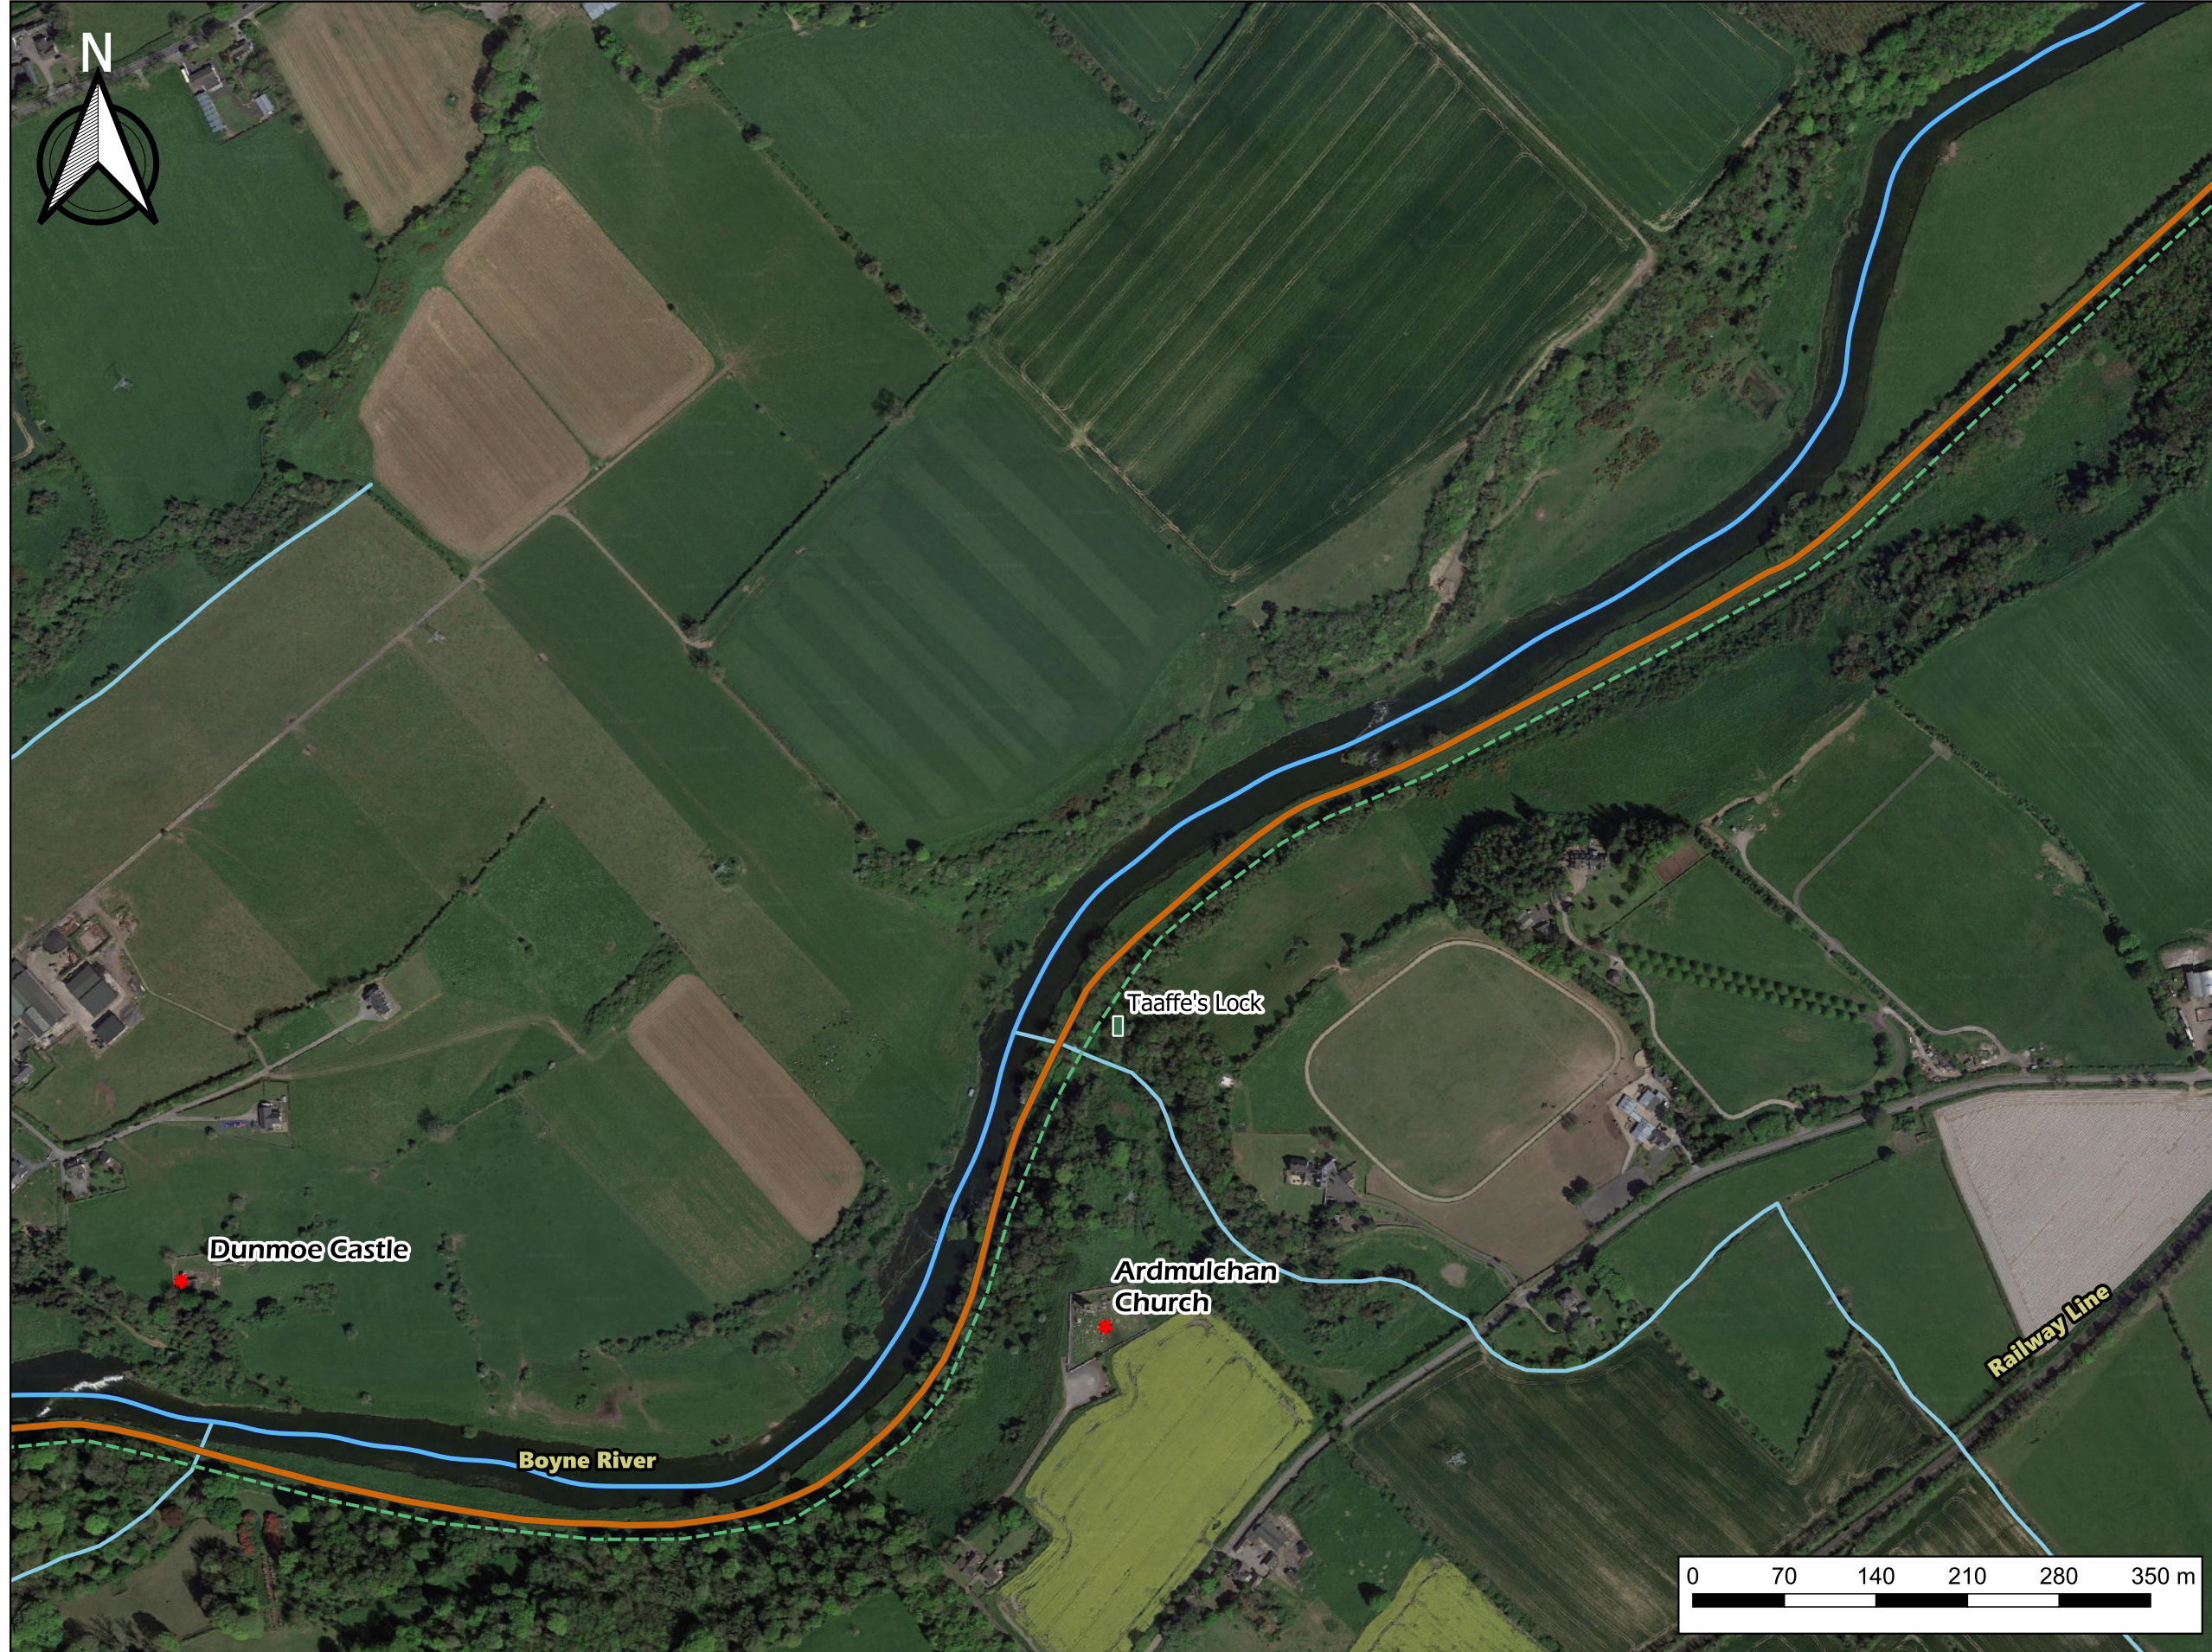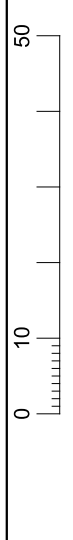


LEGEND

- EMERGING PREFERRED ROUTE (EPR)
- PROPOSED BRIDGE STRUCTURE
- RIVER
- CANAL
- EXISTING LOCKS
- PLACE NAMES / LANDMARKS

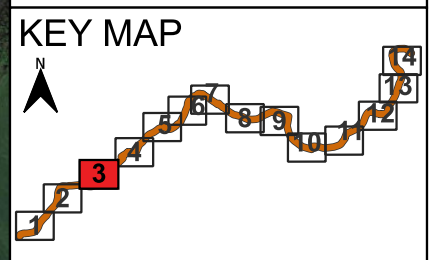

THE EMERGING PREFERRED ROUTE SHOWN IS INDICATIVE ONLY AND IS SUBJECT TO FURTHER REFINEMENT AT PRELIMINARY DESIGN

IMAGERY ©2023 GOOGLE, CNES/AIRBUS, IMAGERY ©2023 CNES/AIRBUS, LANDSAT/COPERNICUS, MAXAR TECHNOLOGIES, MAP DATA ©2023

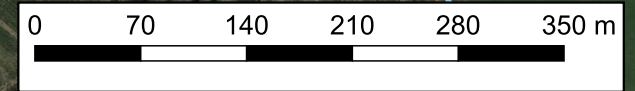

File: 5197347_117_HTR_GIS_0004_Prefered_Route.qgz
 Date: 2023-11-30 09:37 Plotted by: tcorntes

comhairle chontae na mi
meath county council

Bonneagar Iompair Éireann
Transport Infrastructure Ireland

Greenways
Ireland

Project
Ireland 2040
Building Ireland's Future

Rev	Description	By	Date	Chk	Auth
2	ISSUED FOR INFORMATION	TC	11/2023	CF	CF
1	DRAFT	TC	11/2023	CF	CF
0	DRAFT	TC	09/2023	CF	CF

Member of the SNC-Lavalin Group

Atkins House,
150-155 Airside
Business Park, Swords,
Co. Dublin
Tel (+353) 01 810 8000
Fax (+353) 01 810 8001



Unit 2B, 2200 Cork Airport
Business Park, Cork
Tel (+353) 021 429 0300
Fax (+353) 021 429 0360

2nd Floor Technology House
Parkmore Technology Park,
Galway
Tel (+353) 091 786 050
Fax (+353) 091 779 830

Client
MEATH COUNTY COUNCIL


Project
THE BOYNE GREENWAY AND NAVIGATION RESTORATION

Title PUBLIC CONSULTATION EMERGING PREFERRED ROUTE			
Original Scale 1:5,000	Design / Drawn TC	Checked CF	Authorised CF
Status 1	Date 11/2023	Date 11/2023	Date 11/2023
Drawing Number 5197347-ATK-ZZ-ZZ-DR-CE-000003	Rev 2		

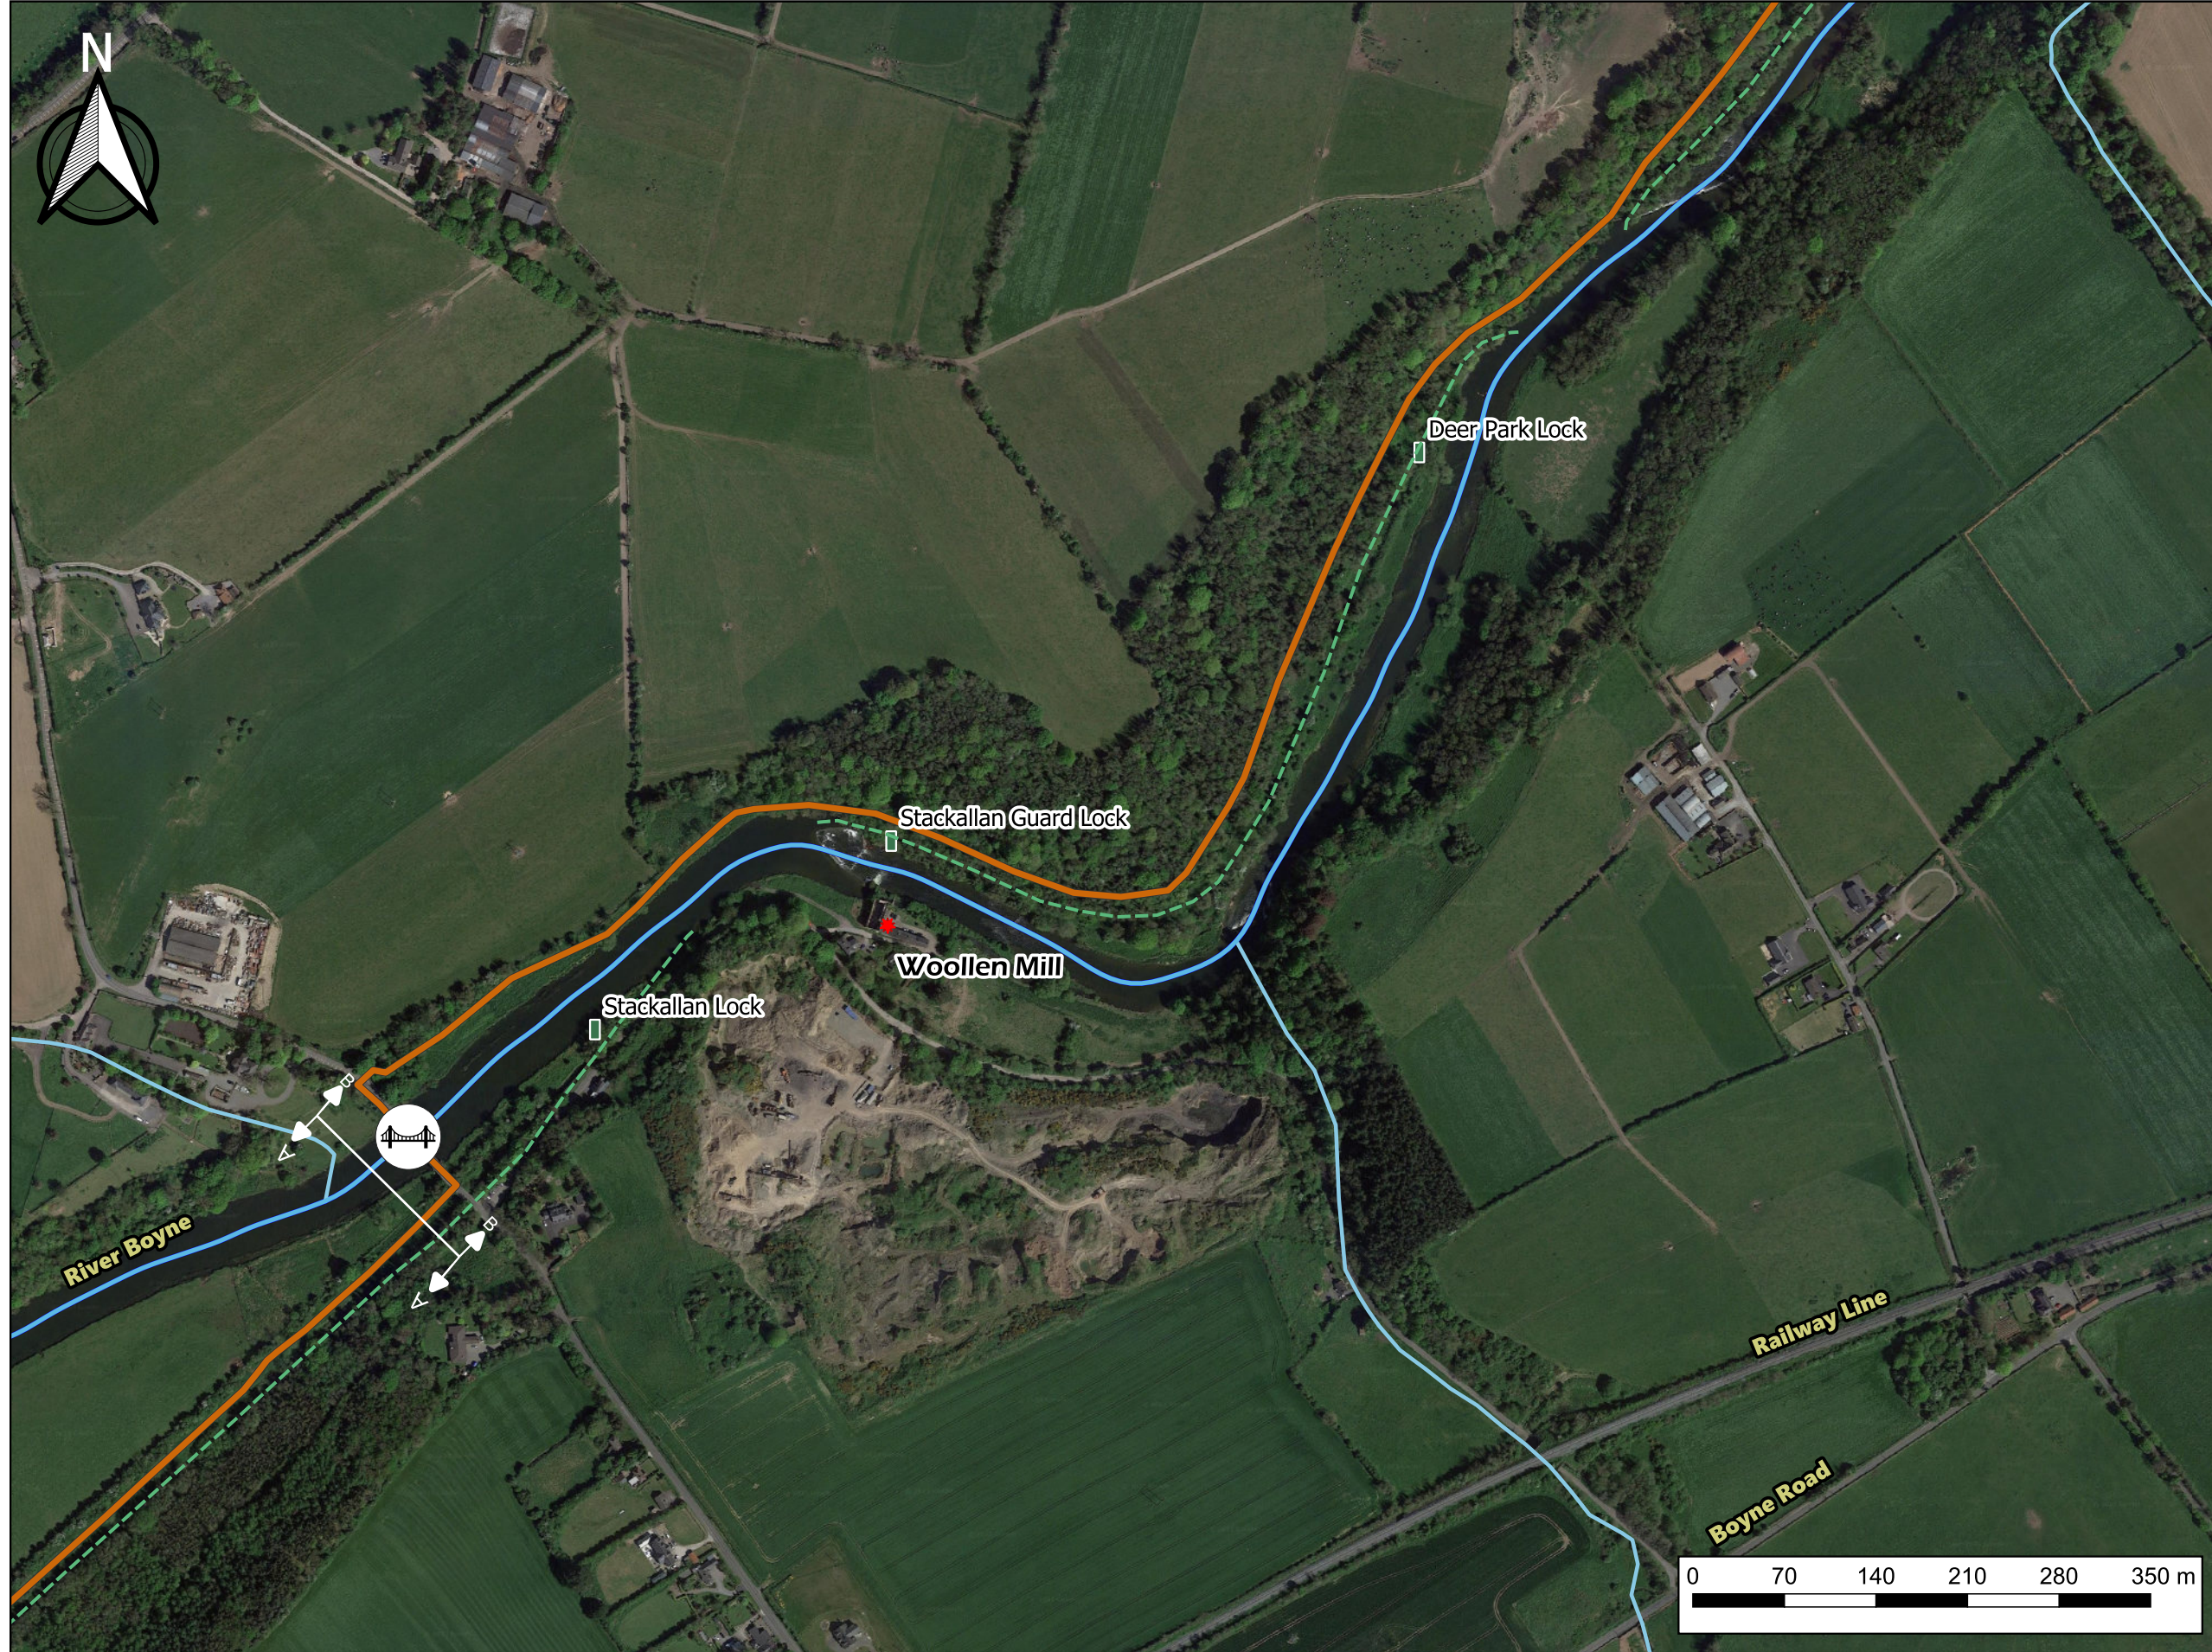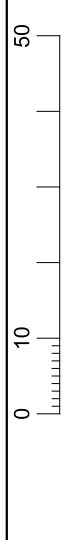


LEGEND

- EMERGING PREFERRED ROUTE (EPR)
- PROPOSED BRIDGE STRUCTURE
- RIVER
- CANAL
- EXISTING LOCKS
- PLACE NAMES / LANDMARKS

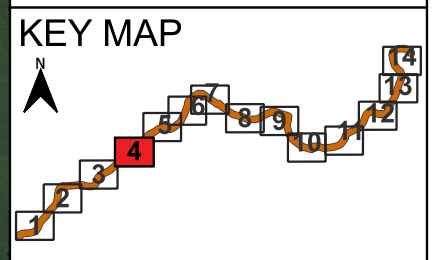

THE EMERGING PREFERRED ROUTE SHOWN IS INDICATIVE ONLY AND IS SUBJECT TO FURTHER REFINEMENT AT PRELIMINARY DESIGN

IMAGERY ©2023 GOOGLE, CNES/AIRBUS, IMAGERY ©2023 CNES/AIRBUS, LANDSAT/COPERNICUS, MAXAR TECHNOLOGIES, MAP DATA ©2023

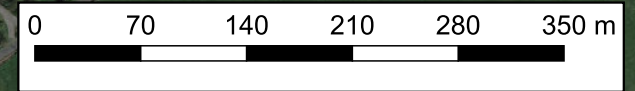

File: 5197347_117_HTR_GIS_0004_Prefered_Route.qgz
 Date: 2023-11-30 09:41 Plotted by: tcorntes

Rev	Description	By	Date	Chk	Auth
2	ISSUED FOR INFORMATION	TC	11/2023	CF	CF
1	DRAFT	TC	11/2023	CF	CF
0	DRAFT	TC	09/2023	CF	CF

Atkins House, 150-155 Airside, Business Park, Cork
 Tel (+353) 021 429 0300
 Co. Dublin, Swords
 Tel (+353) 01 810 8000
 Fax (+353) 01 810 8001



Unit 2B, 2200 Cork Airport Business Park, Cork
 Tel (+353) 021 429 0300
 Fax (+353) 021 429 0360

2nd Floor Technology House, Parkmore Technology Park, Galway
 Tel (+353) 091 786 050
 Fax (+353) 091 779 830

Client: MEATH COUNTY COUNCIL


Project: THE BOYNE GREENWAY AND NAVIGATION RESTORATION

Title: PUBLIC CONSULTATION EMERGING PREFERRED ROUTE			
Original Scale: 1:5,000	Design / Drawn: TC	Checked: CF	Authorised: CF
Date: 11/2023	Date: 11/2023	Date: 11/2023	Date: 11/2023
Status: 1	Drawing Number: 5197347-ATK-ZZ-DR-CE-000004	Rev: 2	

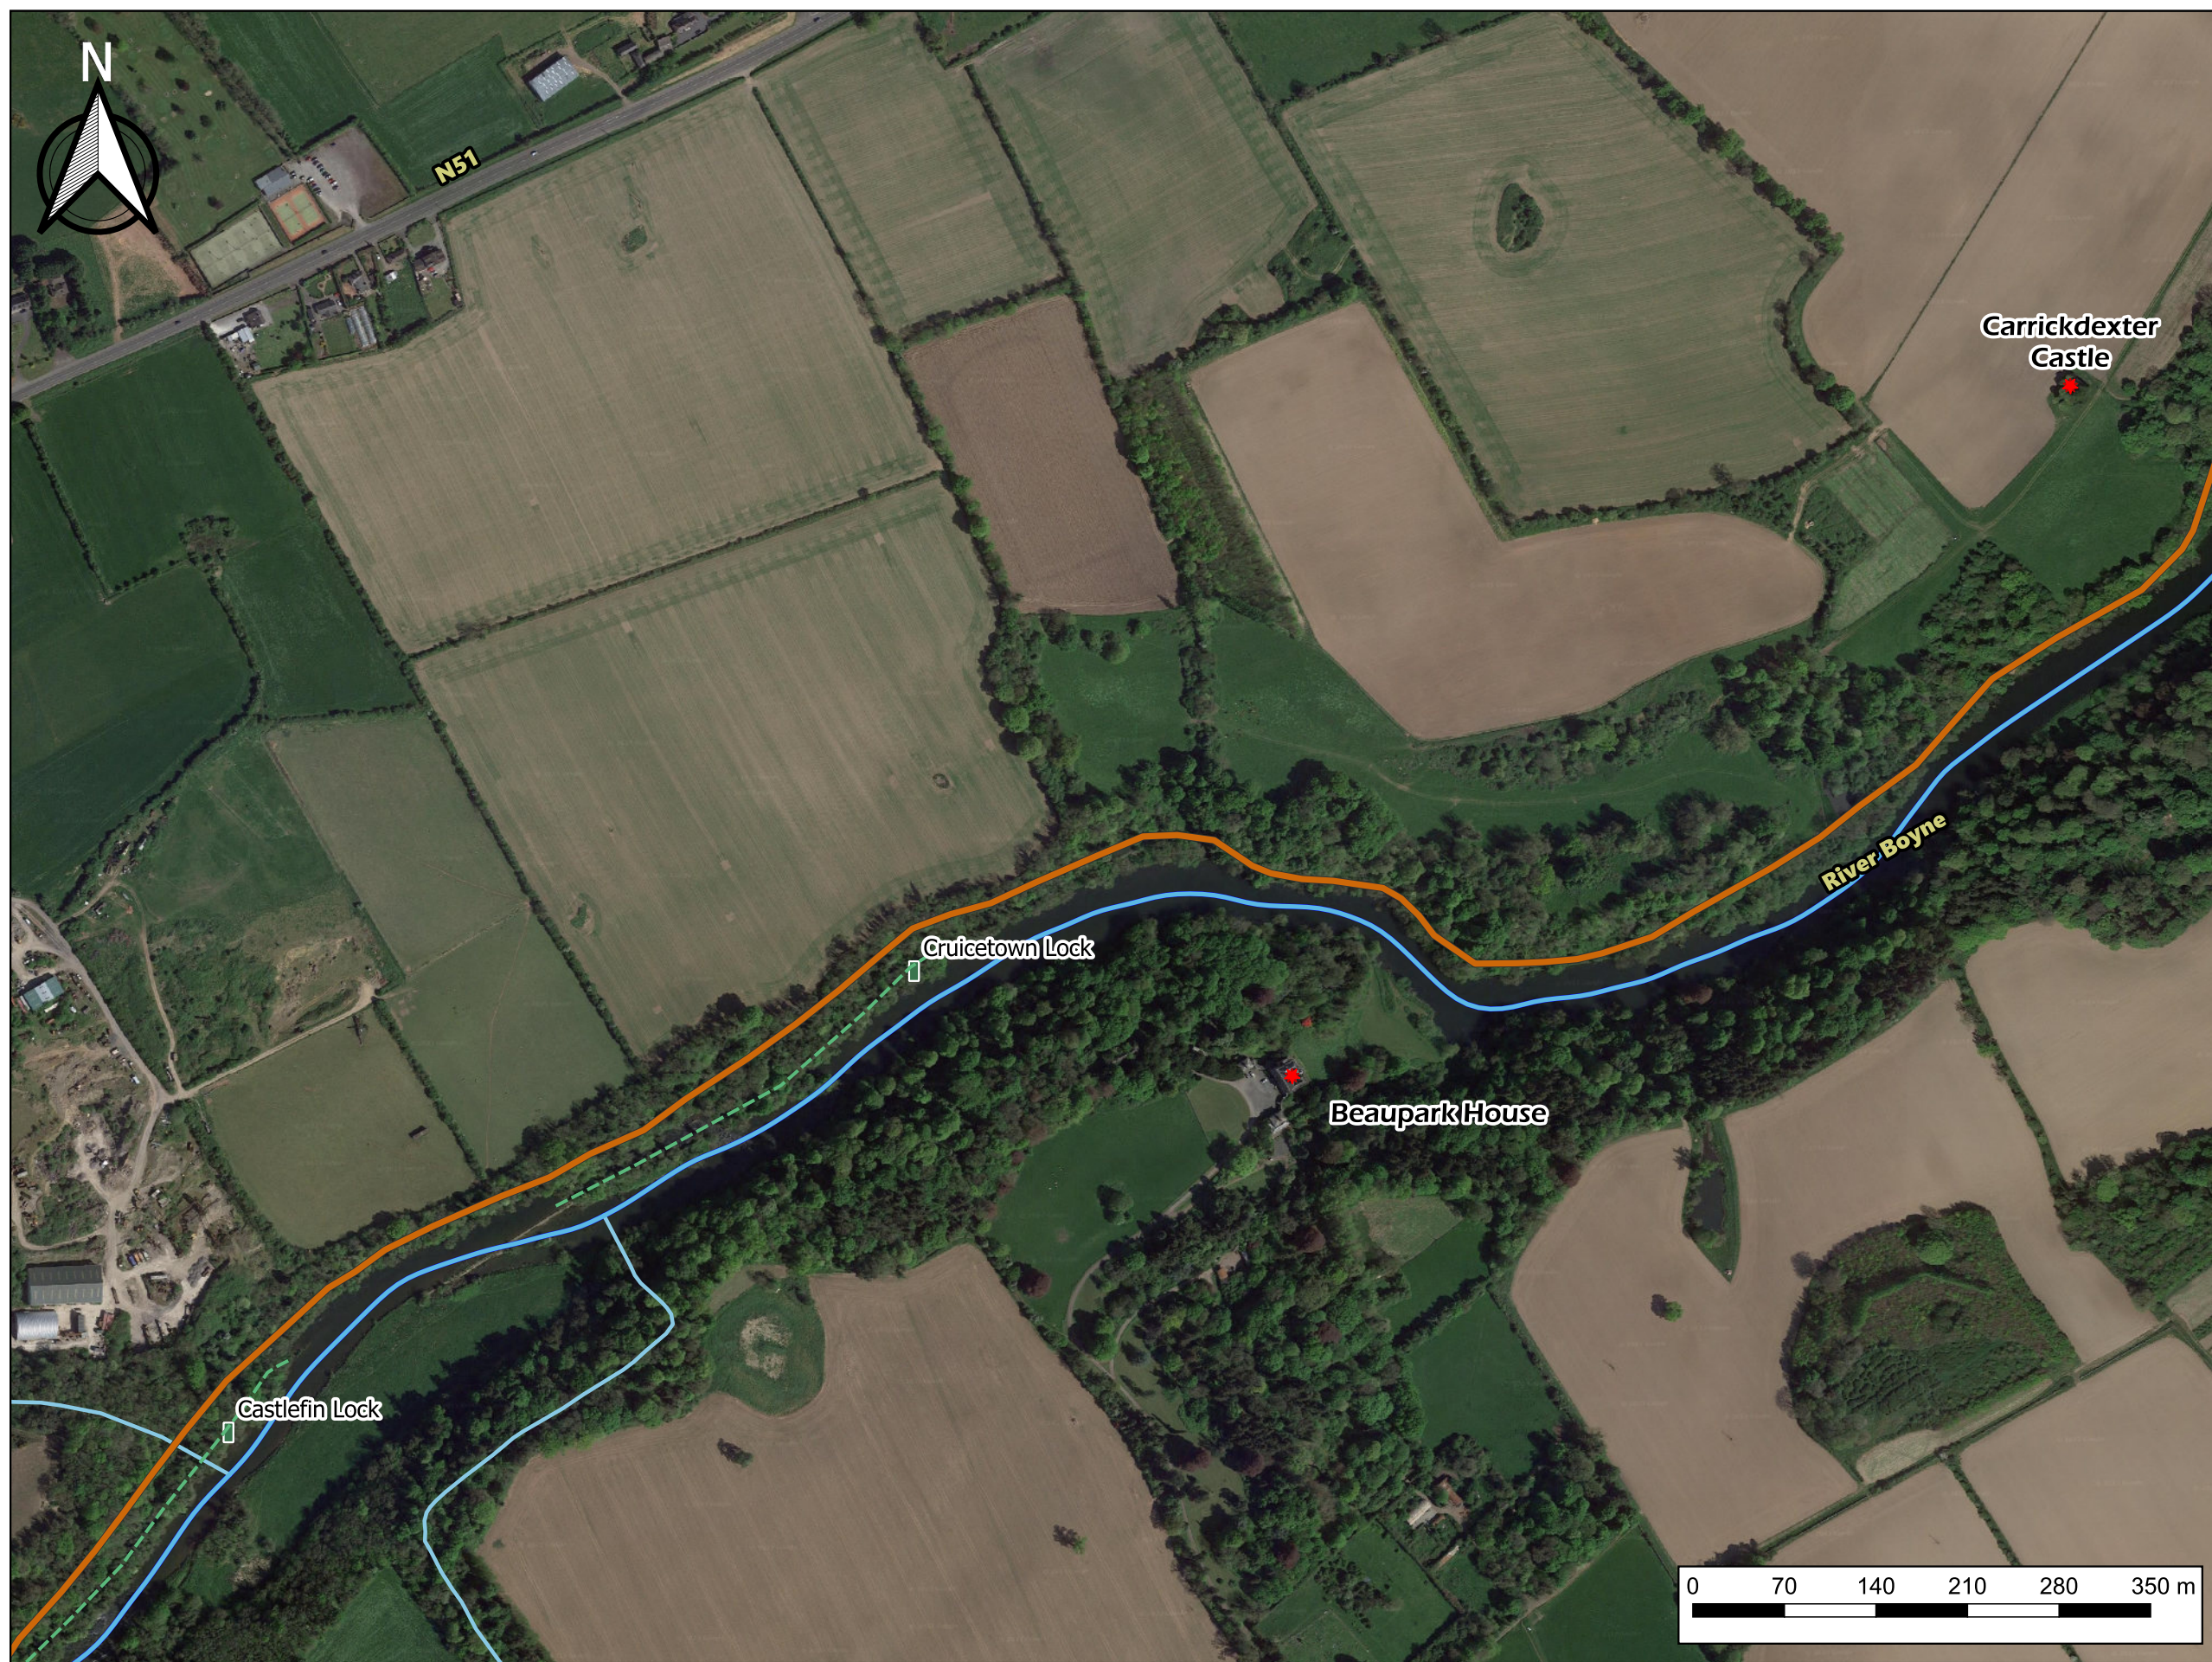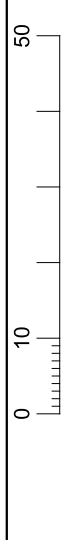


LEGEND

- EMERGING PREFERRED ROUTE (EPR)
- PROPOSED BRIDGE STRUCTURE
- RIVER
- CANAL
- EXISTING LOCKS
- PLACE NAMES / LANDMARKS

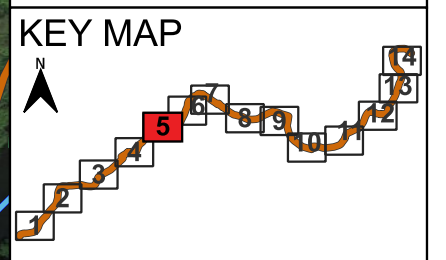

THE EMERGING PREFERRED ROUTE SHOWN IS INDICATIVE ONLY AND IS SUBJECT TO FURTHER REFINEMENT AT PRELIMINARY DESIGN

IMAGERY ©2023 GOOGLE, CNES/AIRBUS, IMAGERY ©2023 CNES/AIRBUS, LANDSAT/COPERNICUS, MAXAR TECHNOLOGIES, MAP DATA ©2023

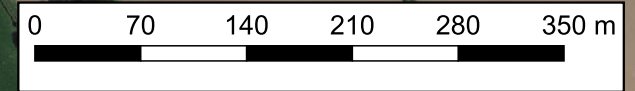

File: 5197347_117_HTR_GIS_0004_Prefered_Route.qgz
Date: 2023-11-30 09:43
Plotted by: tcorntes

comhairle chontae na mí
meath county council

Bonneagar Iompair Éireann
Transport Infrastructure Ireland

Greenways
Ireland

Project
Ireland 2040
Building Ireland's
Future

Rev	Description	By	Date	Chk	Auth
2	ISSUED FOR INFORMATION	TC	11/2023	CF	CF
1	DRAFT	TC	11/2023	CF	CF
0	DRAFT	TC	09/2023	CF	CF

Member of the SNC-Lavalin Group

Atkins House,
150-155 Airside
Business Park, Swords,
Co. Dublin
Tel (+353) 01 810 8000
Fax (+353) 01 810 8001



Unit 2B, 2200 Cork Airport
Business Park, Cork
Tel (+353) 021 429 0300
Fax (+353) 021 429 0360

2nd Floor Technology House
Parkmore Technology Park,
Galway
Tel (+353) 091 786 050
Fax (+353) 091 779 830

Client
MEATH COUNTY COUNCIL


Project
THE BOYNE GREENWAY AND NAVIGATION RESTORATION

Title PUBLIC CONSULTATION EMERGING PREFERRED ROUTE			
Original Scale 1:5,000	Design / Drawn TC	Checked CF	Authorised CF
Status 1	Date 11/2023	Date 11/2023	Date 11/2023
Drawing Number 5197347-ATK-ZZ-ZZ-DR-CE-000005	Rev 2		

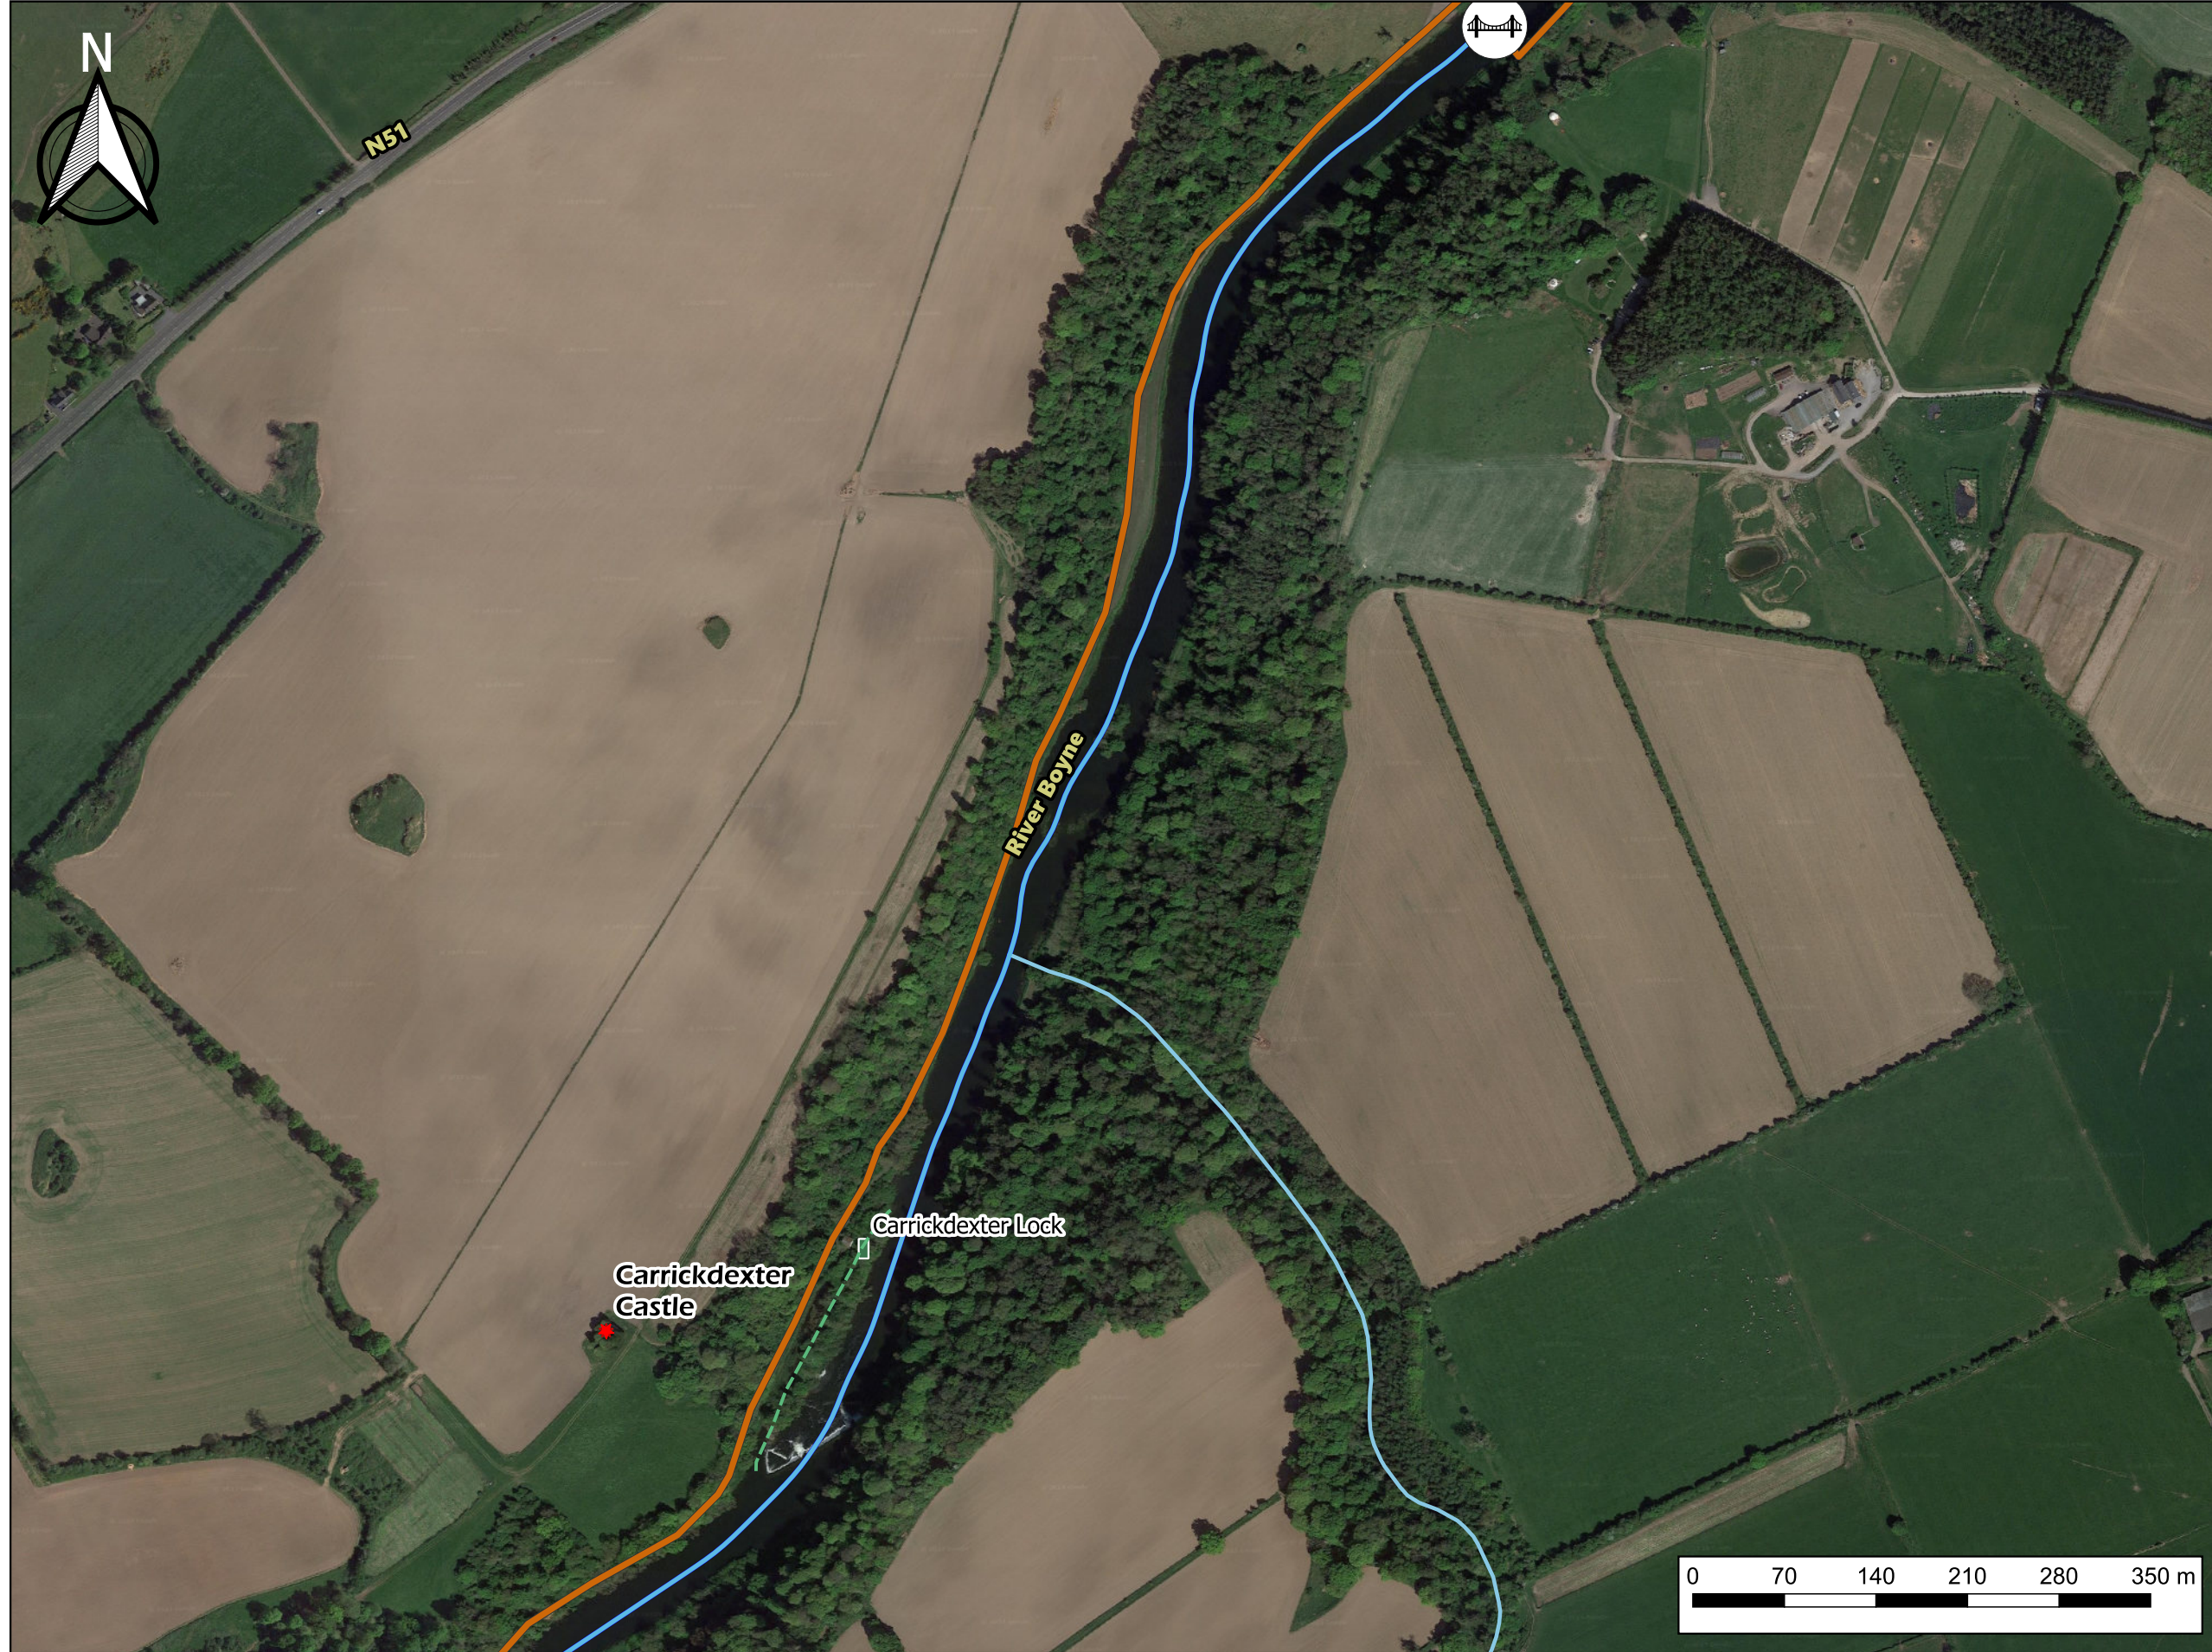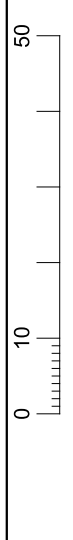


LEGEND

- EMERGING PREFERRED ROUTE (EPR)
- PROPOSED BRIDGE STRUCTURE
- RIVER
- CANAL
- EXISTING LOCKS
- PLACE NAMES / LANDMARKS

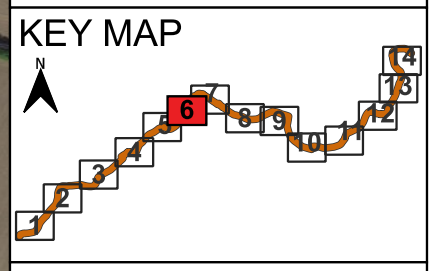

THE EMERGING PREFERRED ROUTE SHOWN IS INDICATIVE ONLY AND IS SUBJECT TO FURTHER REFINEMENT AT PRELIMINARY DESIGN

IMAGERY ©2023 GOOGLE, CNES/AIRBUS, IMAGERY ©2023 CNES/AIRBUS, LANDSAT/COPERNICUS, MAXAR TECHNOLOGIES, MAP DATA ©2023

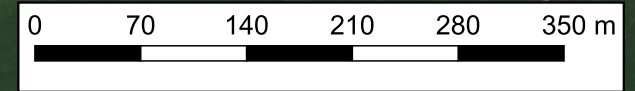

File: 5197347_117_HTR_GIS_0004_Prefered_Route.qgz
Date: 2023-11-30 09:44 Plotted by: tcorntes



Rev	Description	By	Date	Chk	Auth
2	ISSUED FOR INFORMATION	TC	11/2023	CF	CF
1	DRAFT	TC	11/2023	CF	CF
0	DRAFT	TC	09/2023	CF	CF

ATKINS
Member of the SNC-Lavalin Group



Atkins House, 150-155 Airside, Business Park, Swords, Co. Dublin
Tel (+353) 01 810 8000 Fax (+353) 01 810 8001

Unit 2B, 2200 Cork Airport Business Park, Cork
Tel (+353) 021 429 0300 Fax (+353) 021 429 0360

2nd Floor Technology House Parkmore Technology Park, Galway
Tel (+353) 091 786 050 Fax (+353) 091 779 830


Client	MEATH COUNTY COUNCIL
Project	THE BOYNE GREENWAY AND NAVIGATION RESTORATION

Title PUBLIC CONSULTATION EMERGING PREFERRED ROUTE			
Original Scale 1:5,000	Design / Drawn TC	Checked CF	Authorised CF
Status 1	Date 11/2023	Date 11/2023	Date 11/2023
Drawing Number 5197347-ATK-ZZ-ZZ-DR-CE-000006	Rev 2		

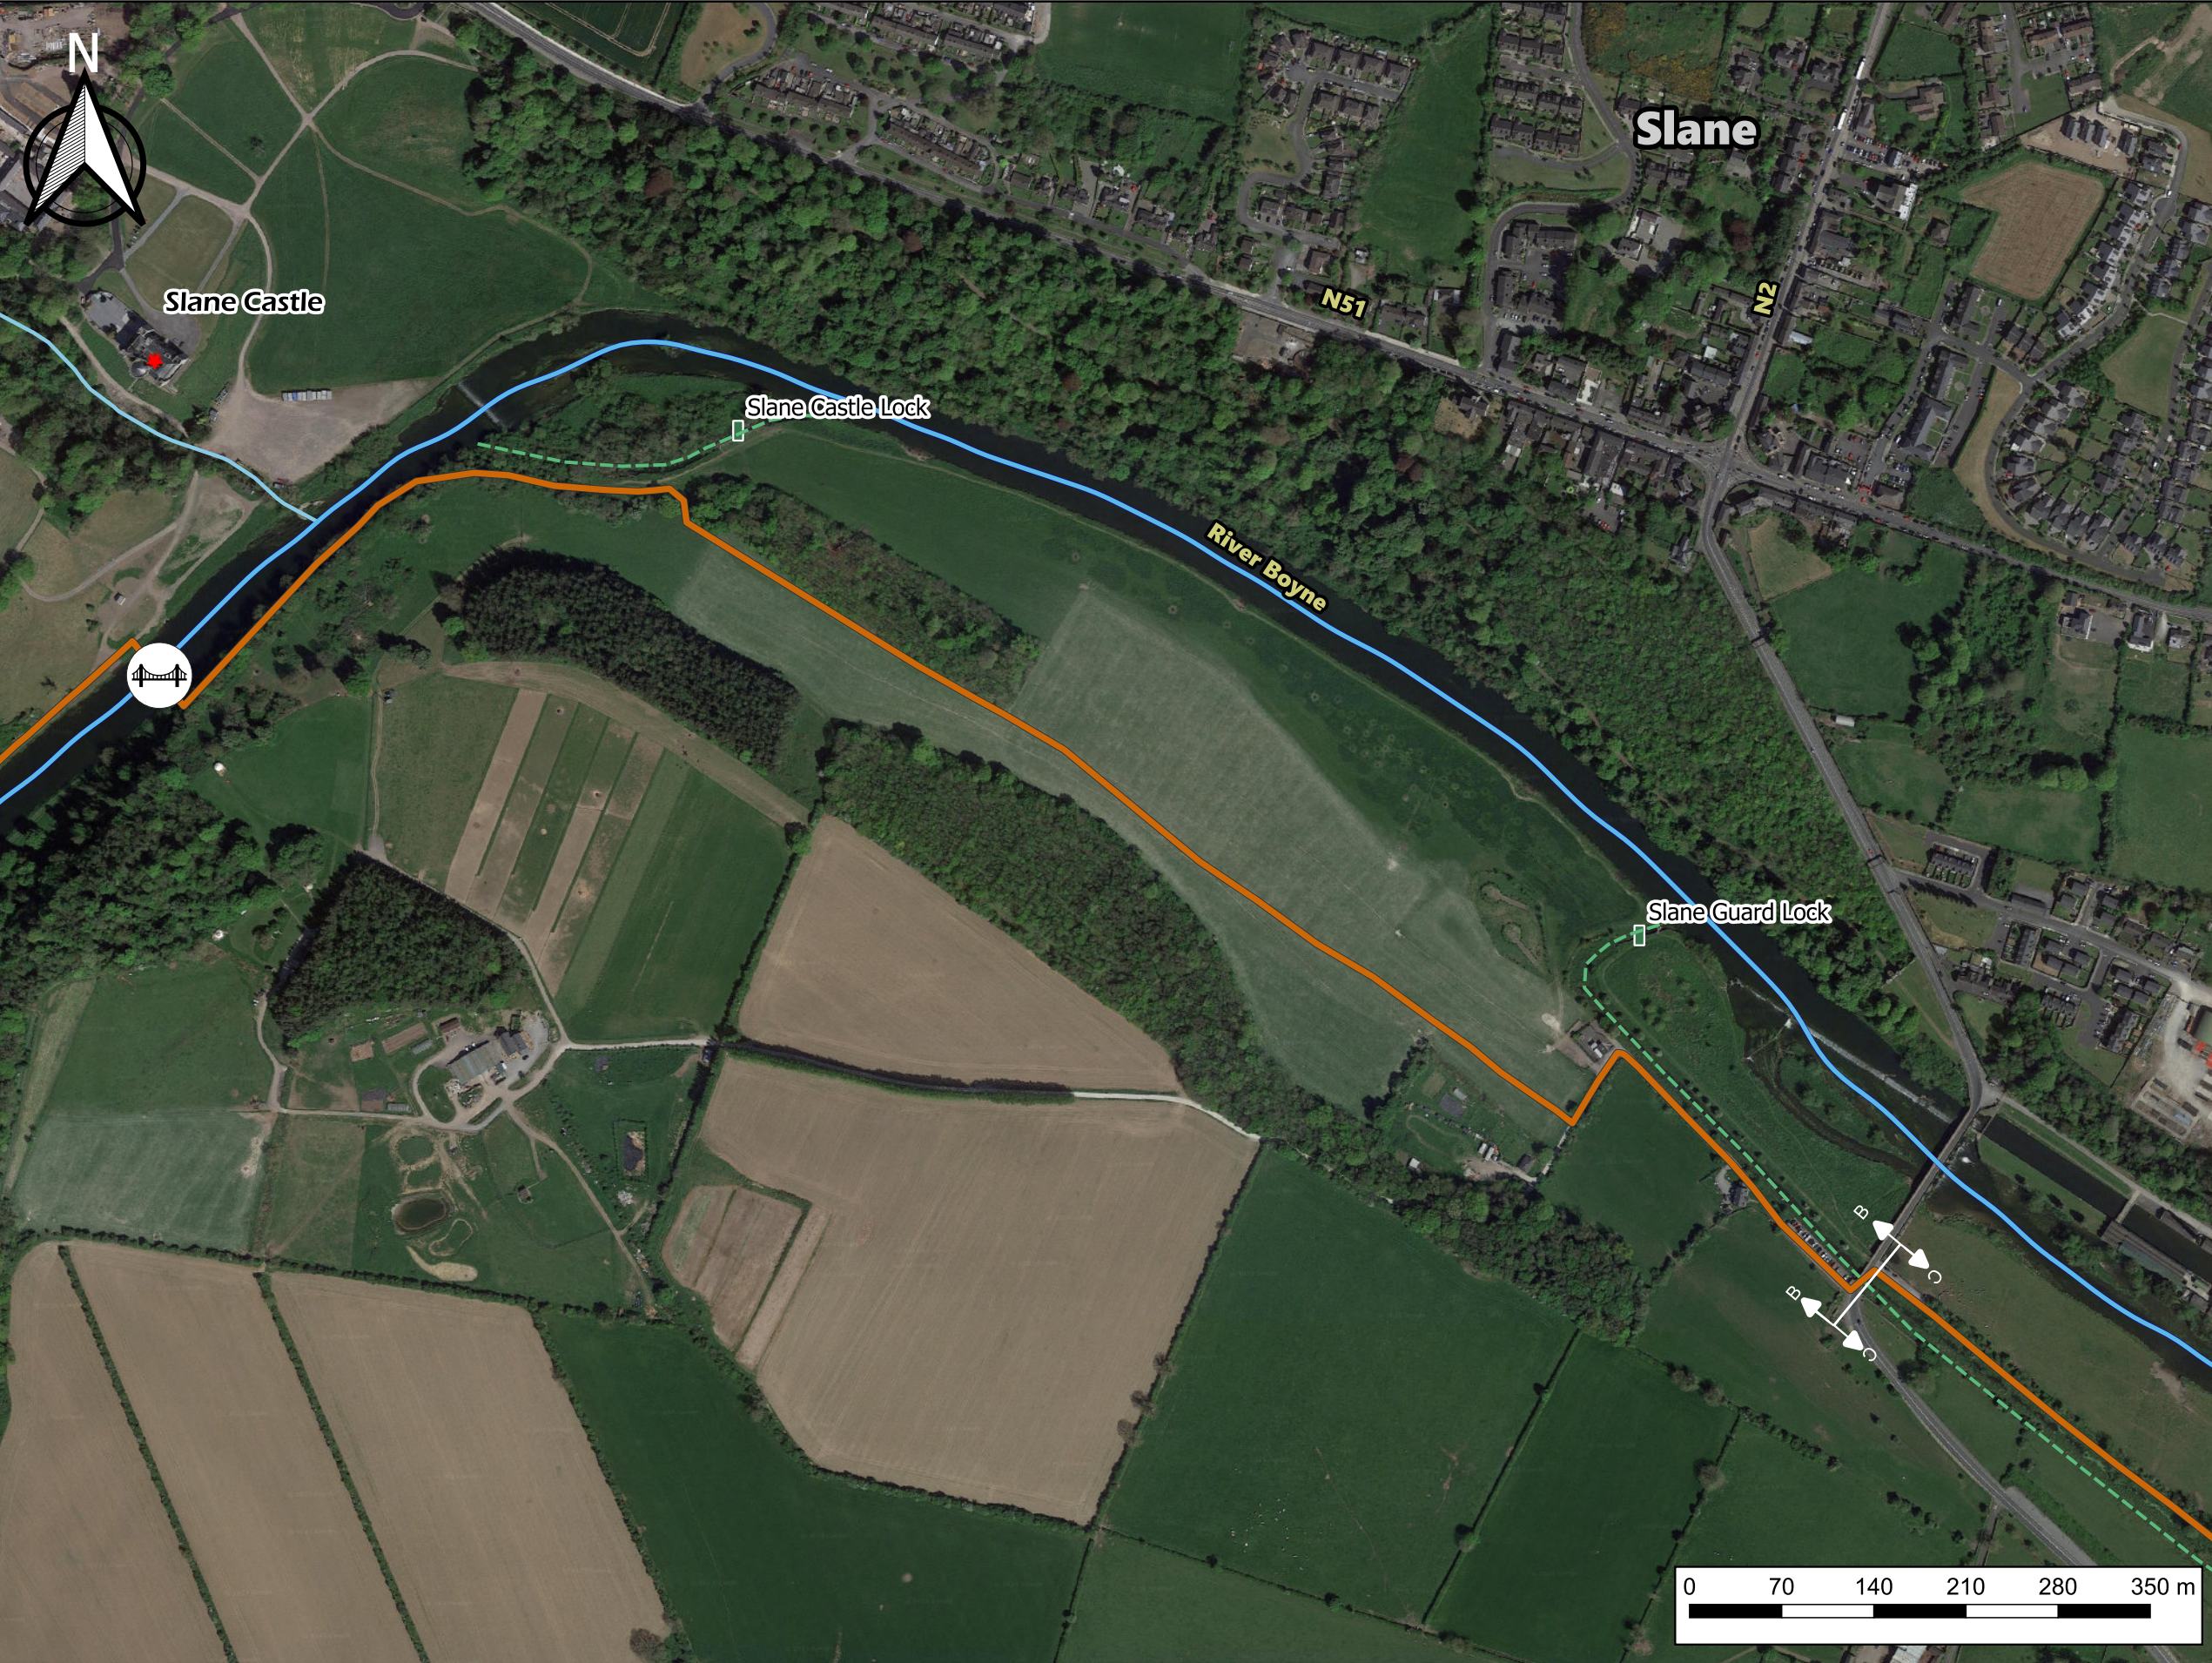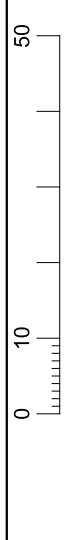


LEGEND

- EMERGING PREFERRED ROUTE (EPR)
- PROPOSED BRIDGE STRUCTURE
- RIVER
- CANAL
- EXISTING LOCKS
- PLACE NAMES / LANDMARKS

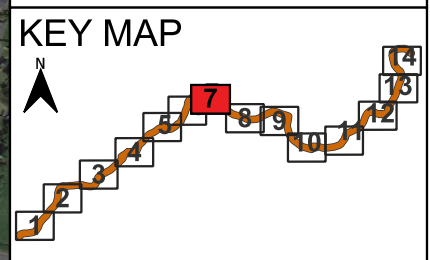



THE EMERGING PREFERRED ROUTE SHOWN IS INDICATIVE ONLY AND IS SUBJECT TO FURTHER REFINEMENT AT PRELIMINARY DESIGN

IMAGERY ©2023 GOOGLE, CNES/AIRBUS, IMAGERY ©2023 CNES/AIRBUS, LANDSAT/COPERNICUS, MAXAR TECHNOLOGIES, MAP DATA ©2023

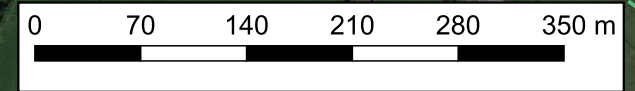


File: 5197347_117_HTR_GIS_0004_Prefered_Route.qgz
 Date: 2023-11-30 09:54 Plotted by: tcorntes

				<p>Member of the SNC-Lavalin Group</p>	Client MEATH COUNTY COUNCIL	Title PUBLIC CONSULTATION EMERGING PREFERRED ROUTE																																
<table border="1" style="width: 100%; border-collapse: collapse;"> <thead> <tr> <th>Rev</th> <th>Description</th> <th>By</th> <th>Date</th> <th>Chk</th> <th>Auth</th> </tr> </thead> <tbody> <tr> <td>2</td> <td>ISSUED FOR INFORMATION</td> <td>TC</td> <td>11/2023</td> <td>CF</td> <td>CF</td> </tr> <tr> <td>1</td> <td>DRAFT</td> <td>TC</td> <td>11/2023</td> <td>CF</td> <td>CF</td> </tr> <tr> <td>0</td> <td>DRAFT</td> <td>TC</td> <td>09/2023</td> <td>CF</td> <td>CF</td> </tr> </tbody> </table>				Rev	Description	By	Date	Chk	Auth	2	ISSUED FOR INFORMATION	TC	11/2023	CF	CF	1	DRAFT	TC	11/2023	CF	CF	0	DRAFT	TC	09/2023	CF	CF	<table border="1" style="width: 100%; border-collapse: collapse;"> <tr> <td style="width: 33%;"> Atkins House, 150-155 Airside Business Park, Cork Tel (+353) 021 429 0300 Co. Dublin Tel (+353) 01 810 8000 Fax (+353) 01 810 8001 </td> <td style="width: 33%;"> Unit 2B, 2200 Cork Airport Business Park, Cork Tel (+353) 021 429 0300 Fax (+353) 021 429 0360 </td> <td style="width: 33%;"> 2nd Floor Technology House Parkmore Technology Park, Galway Tel (+353) 091 786 050 Fax (+353) 091 779 830 </td> </tr> </table>		Atkins House, 150-155 Airside Business Park, Cork Tel (+353) 021 429 0300 Co. Dublin Tel (+353) 01 810 8000 Fax (+353) 01 810 8001	Unit 2B, 2200 Cork Airport Business Park, Cork Tel (+353) 021 429 0300 Fax (+353) 021 429 0360	2nd Floor Technology House Parkmore Technology Park, Galway Tel (+353) 091 786 050 Fax (+353) 091 779 830	<table border="1" style="width: 100%; border-collapse: collapse;"> <tr> <td style="width: 33%;"> Project THE BOYNE GREENWAY AND NAVIGATION RESTORATION </td> <td style="width: 33%;"> Design / Drawn TC Date 11/2023 </td> <td style="width: 33%;"> Checked CF Date 11/2023 </td> <td style="width: 33%;"> Authorised CF Date 11/2023 </td> </tr> </table>		Project THE BOYNE GREENWAY AND NAVIGATION RESTORATION	Design / Drawn TC Date 11/2023	Checked CF Date 11/2023	Authorised CF Date 11/2023
Rev	Description	By	Date	Chk	Auth																																	
2	ISSUED FOR INFORMATION	TC	11/2023	CF	CF																																	
1	DRAFT	TC	11/2023	CF	CF																																	
0	DRAFT	TC	09/2023	CF	CF																																	
Atkins House, 150-155 Airside Business Park, Cork Tel (+353) 021 429 0300 Co. Dublin Tel (+353) 01 810 8000 Fax (+353) 01 810 8001	Unit 2B, 2200 Cork Airport Business Park, Cork Tel (+353) 021 429 0300 Fax (+353) 021 429 0360	2nd Floor Technology House Parkmore Technology Park, Galway Tel (+353) 091 786 050 Fax (+353) 091 779 830																																				
Project THE BOYNE GREENWAY AND NAVIGATION RESTORATION	Design / Drawn TC Date 11/2023	Checked CF Date 11/2023	Authorised CF Date 11/2023																																			
<table border="1" style="width: 100%; border-collapse: collapse;"> <tr> <td style="width: 33%;"> Original Scale 1:5,000 </td> <td style="width: 33%;"> Drawing Number 5197347-ATK-ZZ-DR-CE-000007 </td> <td style="width: 33%;"> Status 1 </td> <td style="width: 33%;"> Rev 2 </td> </tr> </table>				Original Scale 1:5,000	Drawing Number 5197347-ATK-ZZ-DR-CE-000007	Status 1	Rev 2																															
Original Scale 1:5,000	Drawing Number 5197347-ATK-ZZ-DR-CE-000007	Status 1	Rev 2																																			

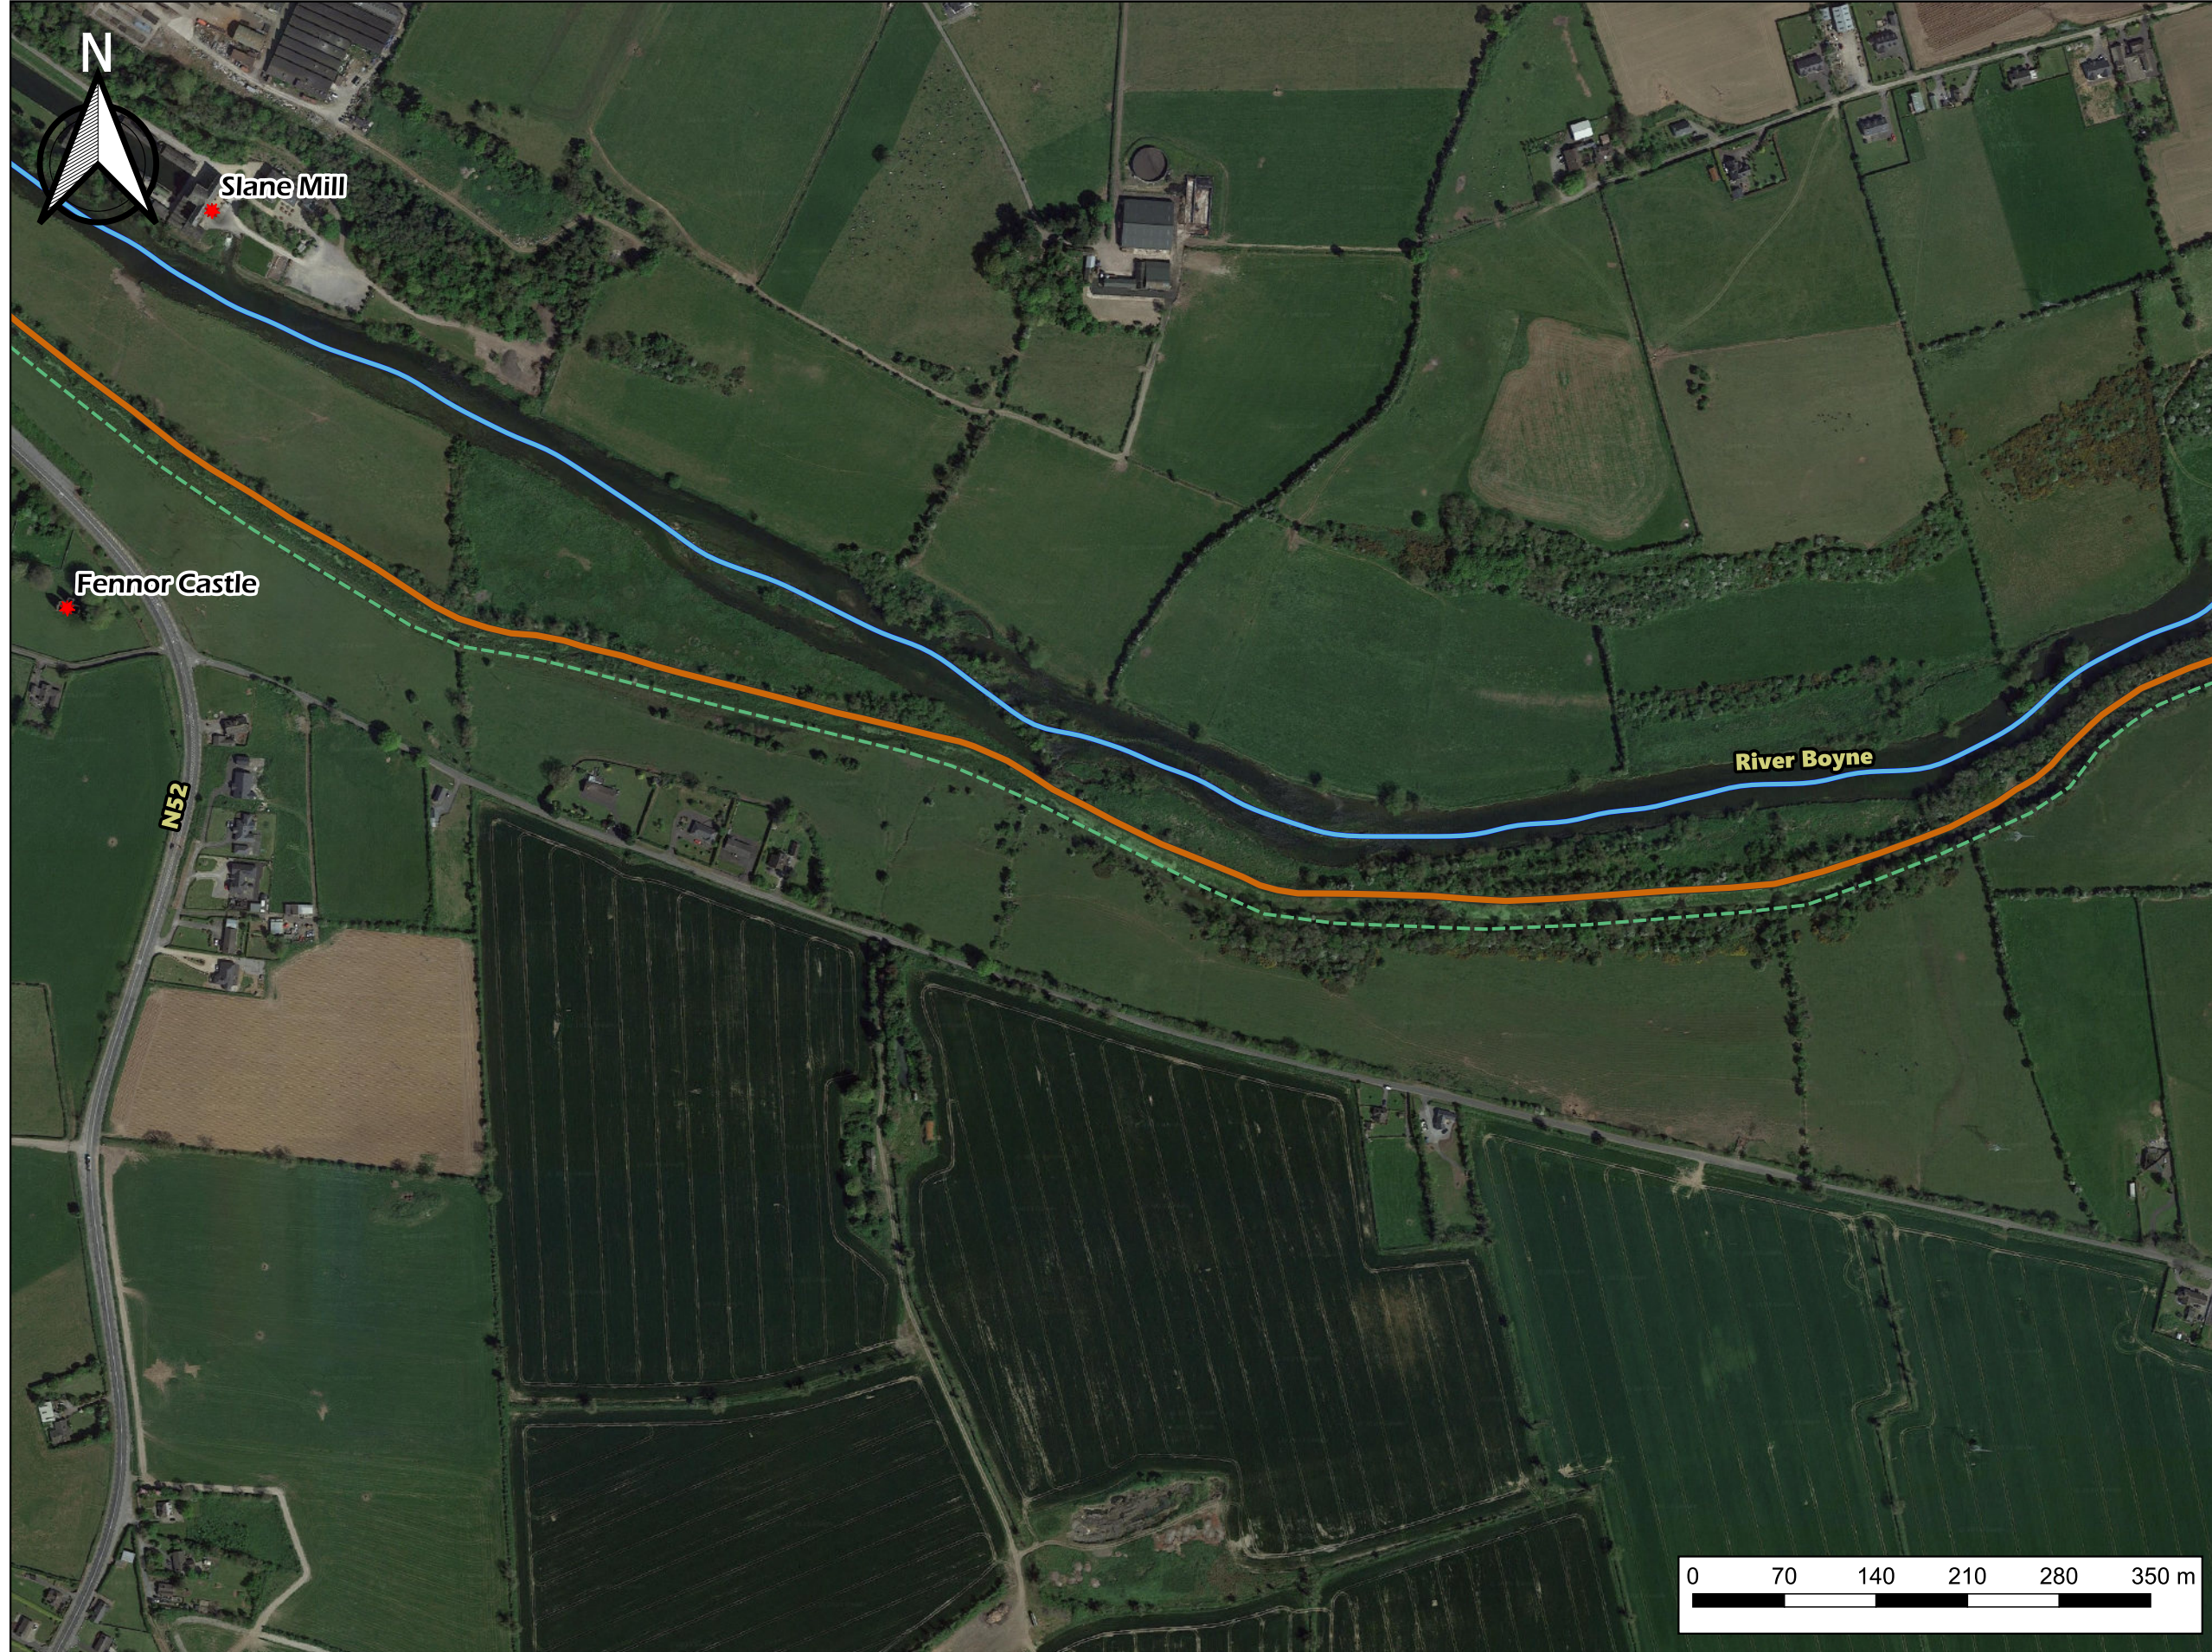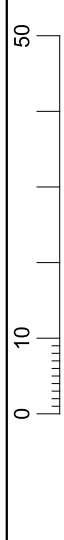


LEGEND

- EMERGING PREFERRED ROUTE (EPR)
- PROPOSED BRIDGE STRUCTURE
- RIVER
- - - CANAL
- EXISTING LOCKS
- ★ PLACE NAMES / LANDMARKS

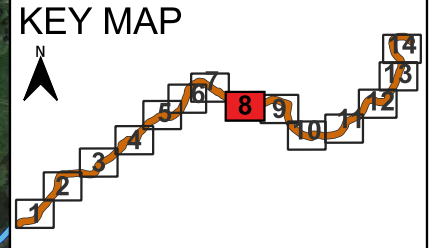

THE EMERGING PREFERRED ROUTE SHOWN IS INDICATIVE ONLY AND IS SUBJECT TO FURTHER REFINEMENT AT PRELIMINARY DESIGN

IMAGERY ©2023 GOOGLE, CNES/AIRBUS, IMAGERY ©2023 CNES/AIRBUS, LANDSAT/COPERNICUS, MAXAR TECHNOLOGIES, MAP DATA ©2023

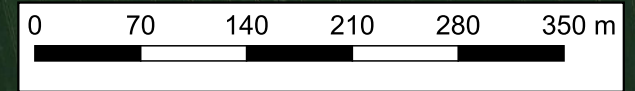

File: 5197347_117_HTR_GIS_0004_Prefered_Route.qgz
Date: 2023-11-30 09:56 Plotted by: tcorntes

Rev	Description	By	Date	Chk	Auth
2	ISSUED FOR INFORMATION	TC	11/2023	CF	CF
1	DRAFT	TC	11/2023	CF	CF
0	DRAFT	TC	09/2023	CF	CF

ATKINS
Member of the SNC-Lavalin Group

Atkins House, 150-155 Airside, Business Park, Cork
Tel (+353) 021 429 0300
Co. Dublin
Tel (+353) 01 810 8000
Fax (+353) 01 810 8001


Unit 2B, 2200 Cork Airport Business Park, Cork
Tel (+353) 021 429 0300
Fax (+353) 021 429 0360

2nd Floor Technology House, Parkmore Technology Park, Galway
Tel (+353) 091 786 050
Fax (+353) 091 779 830

Client: MEATH COUNTY COUNCIL


Project: THE BOYNE GREENWAY AND NAVIGATION RESTORATION

Title: PUBLIC CONSULTATION EMERGING PREFERRED ROUTE			
Original Scale: 1:5,000	Design / Drawn: TC Date: 11/2023	Checked: CF Date: 11/2023	Authorised: CF Date: 11/2023
Status: 1	Drawing Number: 5197347-ATK-ZZ-ZZ-DR-CE-000008	Rev: 2	

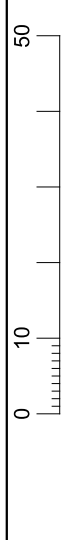


LEGEND

- EMERGING PREFERRED ROUTE (EPR)
- PROPOSED BRIDGE STRUCTURE
- RIVER
- CANAL
- EXISTING LOCKS
- PLACE NAMES / LANDMARKS

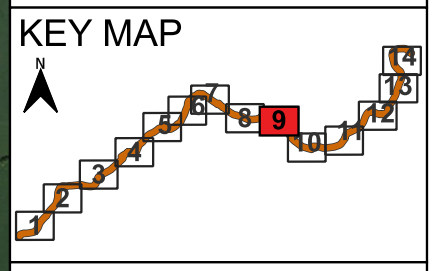

THE EMERGING PREFERRED ROUTE SHOWN IS INDICATIVE ONLY AND IS SUBJECT TO FURTHER REFINEMENT AT PRELIMINARY DESIGN

IMAGERY ©2023 GOOGLE, CNES/AIRBUS, IMAGERY ©2023 CNES/AIRBUS, LANDSAT/COPERNICUS, MAXAR TECHNOLOGIES, MAP DATA ©2023

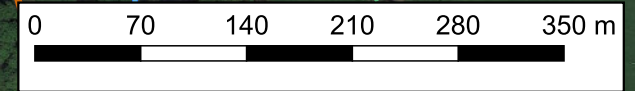

File: 5197347_117_HTR_GIS_0004_Prefered_Route.qgz
Date: 2023-11-30 09:57 Plotted by: tcorntes

Rev	Description	By	Date	Chk	Auth
2	ISSUED FOR INFORMATION	TC	11/2023	CF	CF
1	DRAFT	TC	11/2023	CF	CF
0	DRAFT	TC	09/2023	CF	CF

ATKINS
Member of the SNC-Lavalin Group

Atkins House, 150-155 Airside, Business Park, Swords, Co. Dublin
Tel (+353) 01 810 8000 Fax (+353) 01 810 8001



Unit 2B, 2200 Cork Airport Business Park, Cork
Tel (+353) 021 429 0300 Fax (+353) 021 429 0360

2nd Floor Technology House Parkmore Technology Park, Galway
Tel (+353) 091 786 050 Fax (+353) 091 779 830

Client: MEATH COUNTY COUNCIL


Project: THE BOYNE GREENWAY AND NAVIGATION RESTORATION

Title: PUBLIC CONSULTATION EMERGING PREFERRED ROUTE			
Original Scale: 1:5,000	Design / Drawn: TC	Checked: CF	Authorised: CF
Date: 11/2023	Date: 11/2023	Date: 11/2023	Date: 11/2023
Status: 1	Drawing Number: 5197347-ATK-ZZ-DR-CE-000009	Rev: 2	

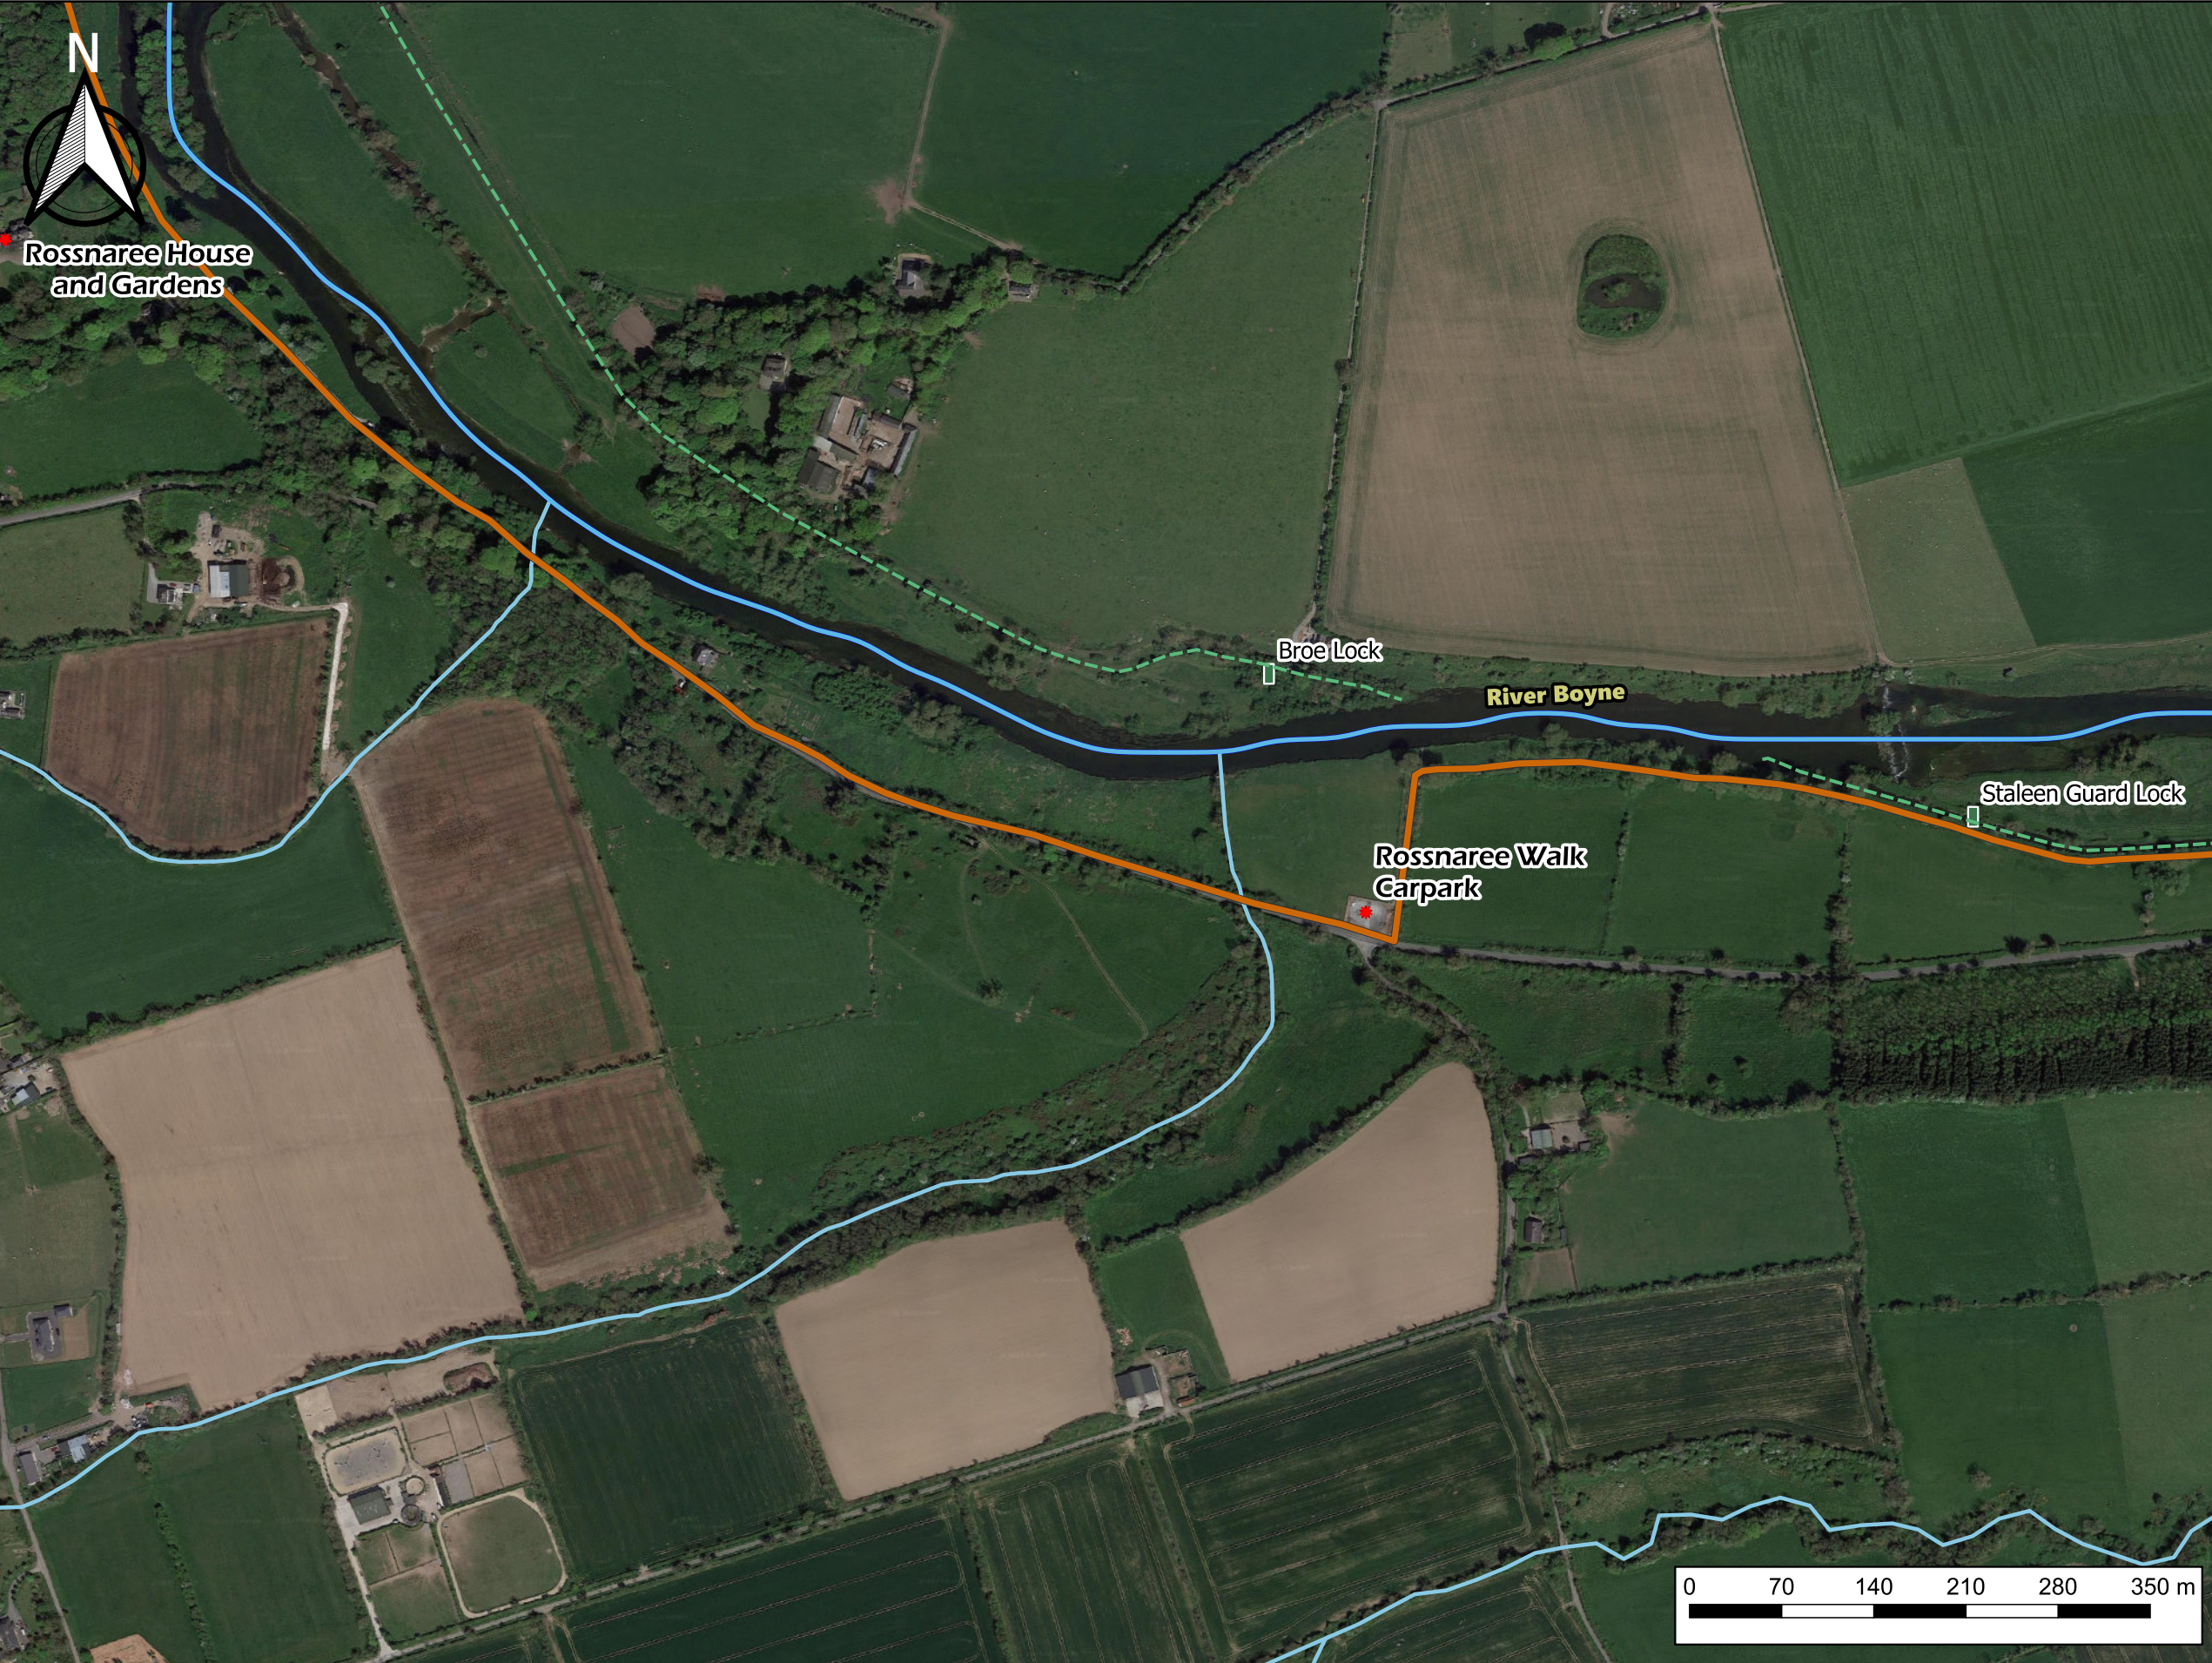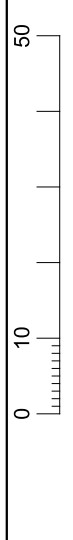


LEGEND

- EMERGING PREFERRED ROUTE (EPR)
- PROPOSED BRIDGE STRUCTURE
- RIVER
- CANAL
- EXISTING LOCKS
- PLACE NAMES / LANDMARKS

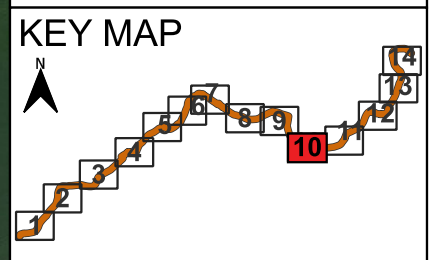



THE EMERGING PREFERRED ROUTE SHOWN IS INDICATIVE ONLY AND IS SUBJECT TO FURTHER REFINEMENT AT PRELIMINARY DESIGN

IMAGERY ©2023 GOOGLE, CNES/AIRBUS, IMAGERY ©2023 CNES/AIRBUS, LANDSAT/COPERNICUS, MAXAR TECHNOLOGIES, MAP DATA ©2023

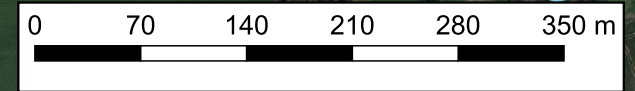


File: 5197347_117_HTR_GIS_0004_Prefered_Route.qgz
 Date: 2023-11-30 09:58
 Plotted by: tcorntes

				<p>Member of the SNC-Lavalin Group</p>	<p>Client MEATH COUNTY COUNCIL</p>	<p>Title PUBLIC CONSULTATION EMERGING PREFERRED ROUTE</p>																								
<table border="1" style="width: 100%; border-collapse: collapse;"> <thead> <tr> <th>Rev</th> <th>Description</th> <th>By</th> <th>Date</th> <th>Chk</th> <th>Auth</th> </tr> </thead> <tbody> <tr> <td>2</td> <td>ISSUED FOR INFORMATION</td> <td>TC</td> <td>11/2023</td> <td>CF</td> <td>CF</td> </tr> <tr> <td>1</td> <td>DRAFT</td> <td>TC</td> <td>11/2023</td> <td>CF</td> <td>CF</td> </tr> <tr> <td>0</td> <td>DRAFT</td> <td>TC</td> <td>09/2023</td> <td>CF</td> <td>CF</td> </tr> </tbody> </table>				Rev	Description	By	Date	Chk	Auth	2	ISSUED FOR INFORMATION	TC	11/2023	CF	CF	1	DRAFT	TC	11/2023	CF	CF	0	DRAFT	TC	09/2023	CF	CF	<p>Project THE BOYNE GREENWAY AND NAVIGATION RESTORATION</p>		<p>Original Scale 1:5,000</p>
Rev	Description	By	Date	Chk	Auth																									
2	ISSUED FOR INFORMATION	TC	11/2023	CF	CF																									
1	DRAFT	TC	11/2023	CF	CF																									
0	DRAFT	TC	09/2023	CF	CF																									
<p>Atkins House, 150-155 Airside, Business Park, Swords, Co. Dublin Tel (+353) 01 810 8000 Fax (+353) 01 810 8001</p>				<p>Unit 2B, 2200 Cork Airport Business Park, Cork Tel (+353) 021 429 0300 Fax (+353) 021 429 0360</p>		<p>2nd Floor Technology House Parkmore Technology Park, Galway Tel (+353) 091 786 050 Fax (+353) 091 779 830</p>																								
<table border="1" style="width: 100%; border-collapse: collapse;"> <thead> <tr> <th>Status</th> <th>Drawing Number</th> <th>Rev</th> </tr> </thead> <tbody> <tr> <td>I</td> <td>5197347-ATK-ZZ-DR-CE-000010</td> <td>2</td> </tr> </tbody> </table>						Status	Drawing Number	Rev	I	5197347-ATK-ZZ-DR-CE-000010	2	<p>Design / Drawn TC</p> <p>Checked CF</p> <p>Authorised CF</p> <p>Date 11/2023 Date 11/2023 Date 11/2023</p>																		
Status	Drawing Number	Rev																												
I	5197347-ATK-ZZ-DR-CE-000010	2																												

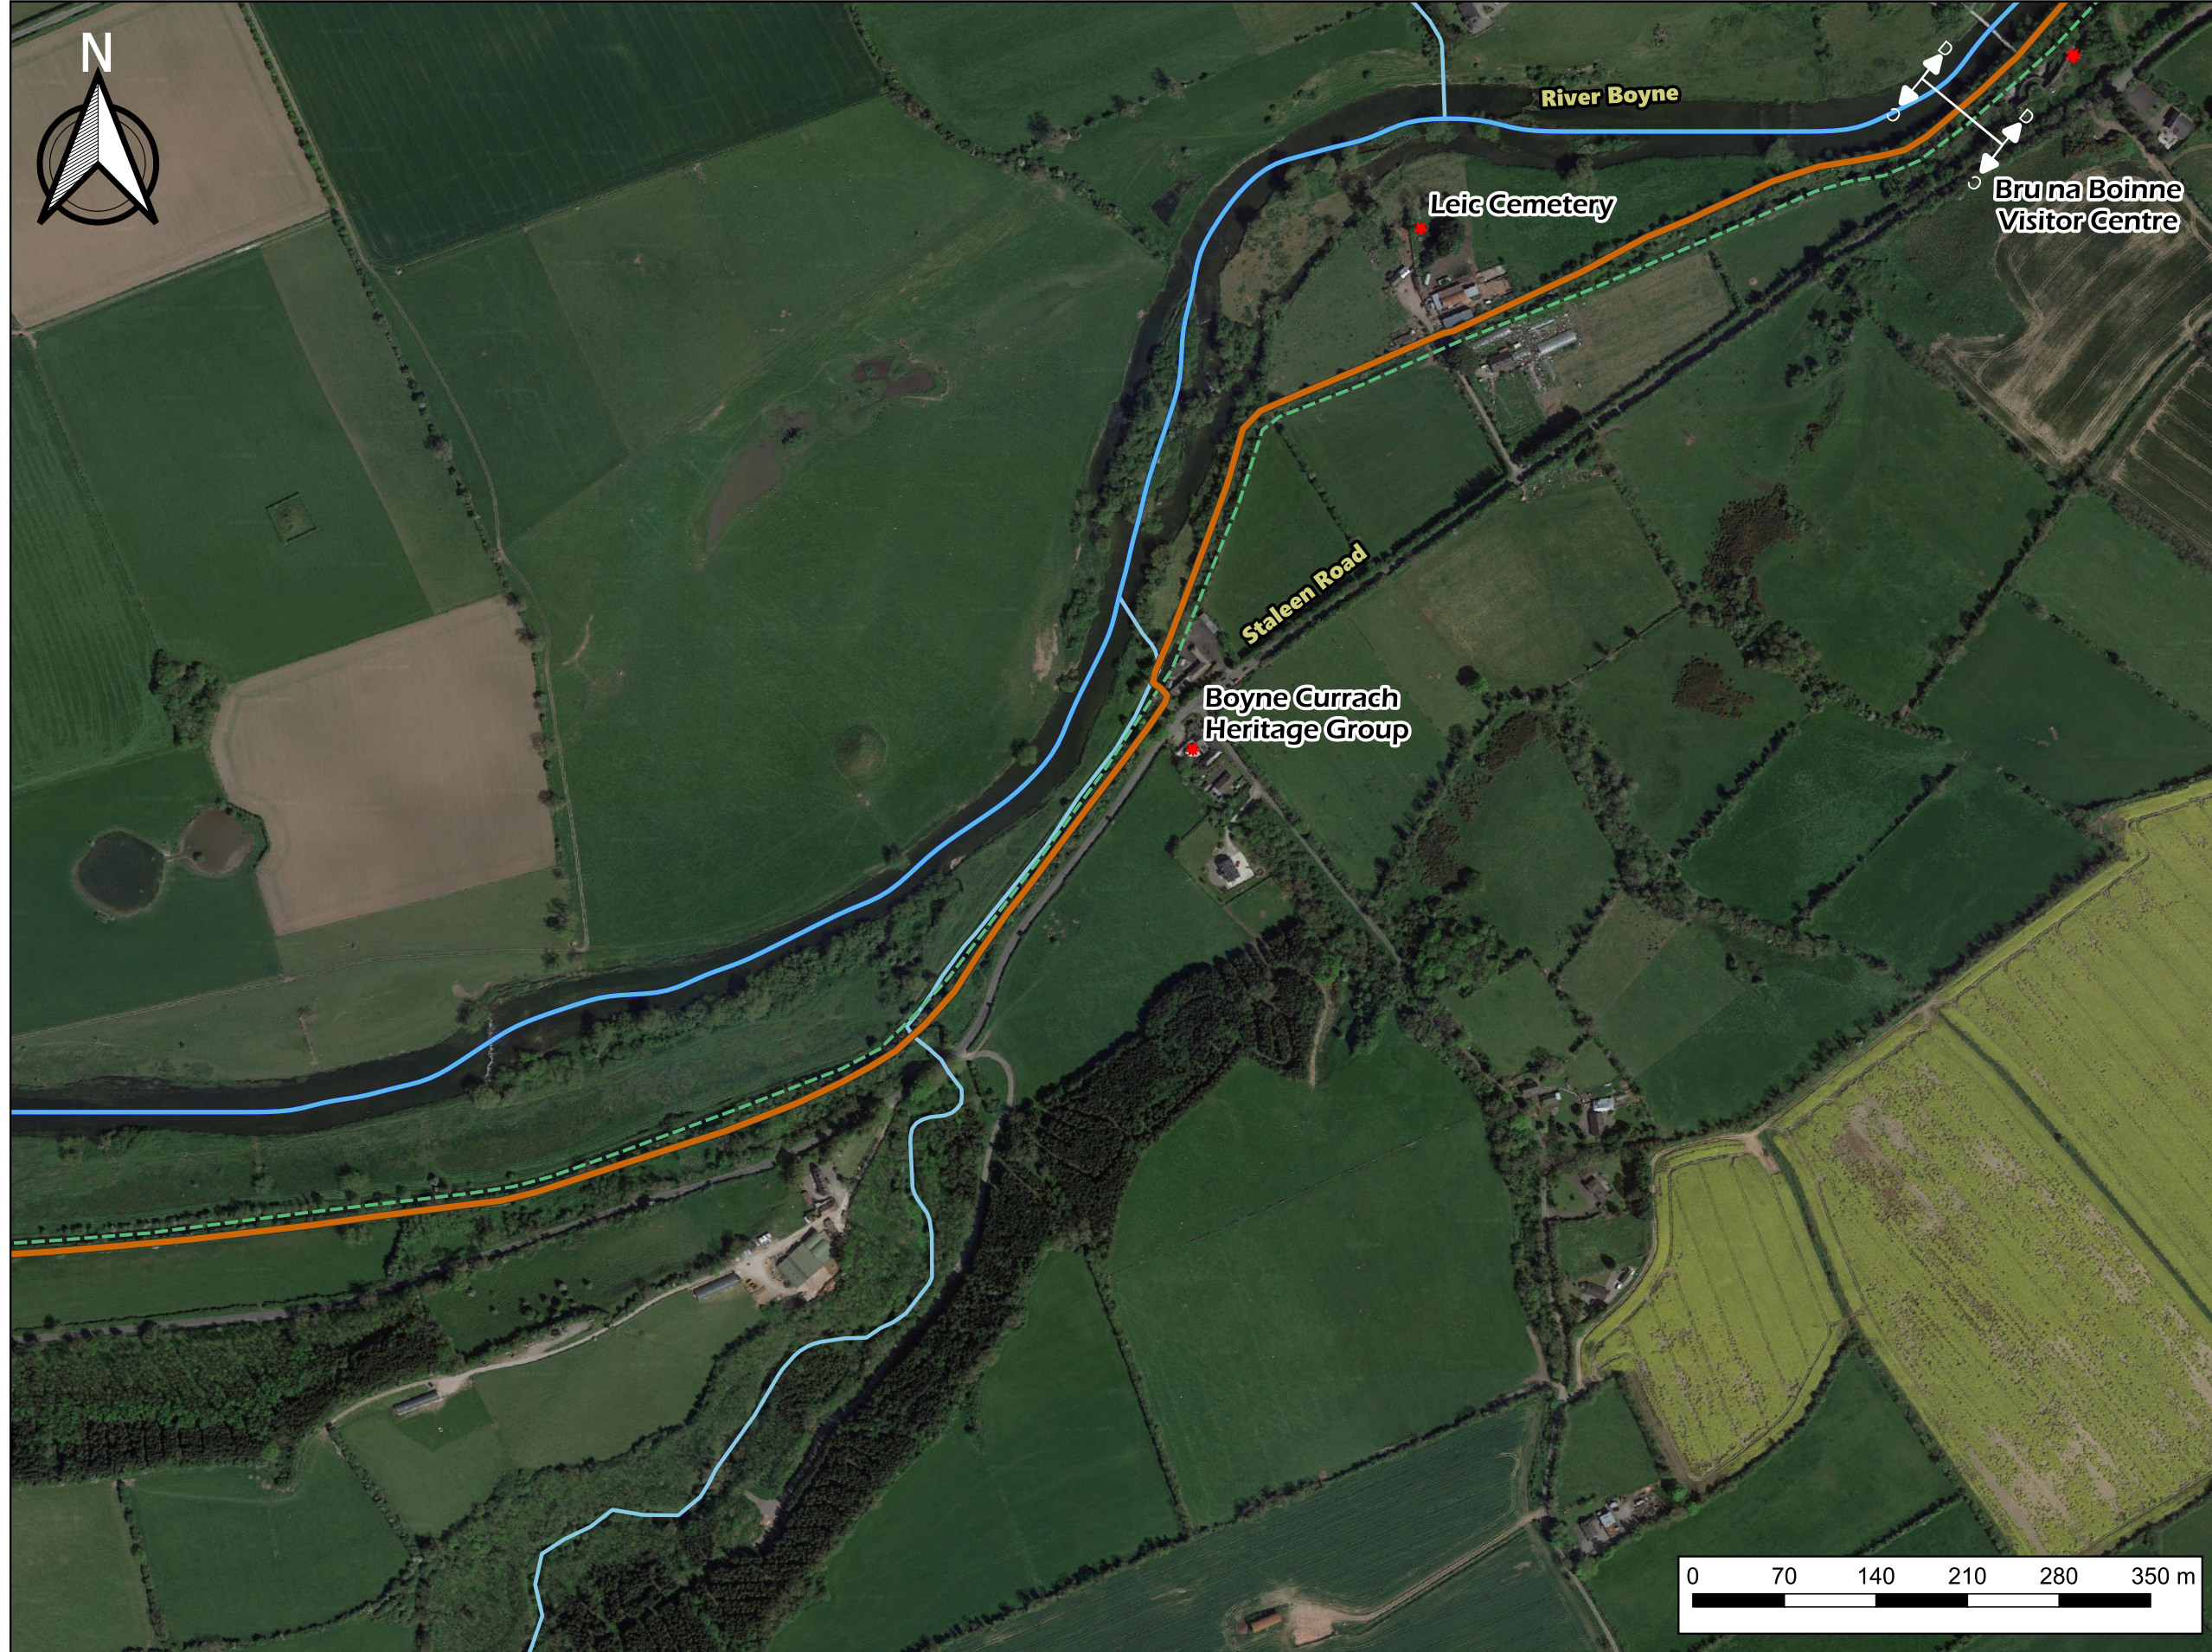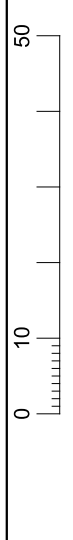


LEGEND

- EMERGING PREFERRED ROUTE (EPR)
- PROPOSED BRIDGE STRUCTURE
- RIVER
- CANAL
- EXISTING LOCKS
- PLACE NAMES / LANDMARKS

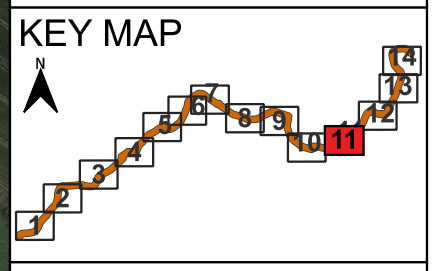



THE EMERGING PREFERRED ROUTE SHOWN IS INDICATIVE ONLY AND IS SUBJECT TO FURTHER REFINEMENT AT PRELIMINARY DESIGN

IMAGERY ©2023 GOOGLE, CNES/AIRBUS, IMAGERY ©2023 CNES/AIRBUS, LANDSAT/COPERNICUS, MAXAR TECHNOLOGIES, MAP DATA ©2023

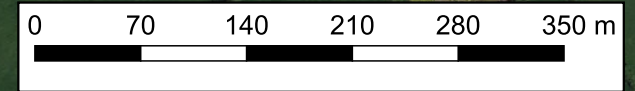


File: 5197347_117_HTR_GIS_0004_Prefered_Route.qgz
Date: 2023-11-30 10:02 Plotted by: tcorntes

<p>comhairle chontae na mi meath county council</p>	<p>Bonneagar Iompair Éireann Transport Infrastructure Ireland</p>	<p>Greenways Ireland</p>	<p>Project Ireland 2040 Building Ireland's Future</p>	<p>Member of the SNC-Lavalin Group</p>	<p>Client MEATH COUNTY COUNCIL</p>	<p>Title PUBLIC CONSULTATION EMERGING PREFERRED ROUTE</p>																								
<table border="1" style="width: 100%; border-collapse: collapse;"> <thead> <tr> <th>Rev</th> <th>Description</th> <th>By</th> <th>Date</th> <th>Chk</th> <th>Auth</th> </tr> </thead> <tbody> <tr> <td>2</td> <td>ISSUED FOR INFORMATION</td> <td>TC</td> <td>11/2023</td> <td>CF</td> <td>CF</td> </tr> <tr> <td>1</td> <td>DRAFT</td> <td>TC</td> <td>11/2023</td> <td>CF</td> <td>CF</td> </tr> <tr> <td>0</td> <td>DRAFT</td> <td>TC</td> <td>09/2023</td> <td>CF</td> <td>CF</td> </tr> </tbody> </table>				Rev	Description	By	Date	Chk	Auth	2	ISSUED FOR INFORMATION	TC	11/2023	CF	CF	1	DRAFT	TC	11/2023	CF	CF	0	DRAFT	TC	09/2023	CF	CF	<p>Project THE BOYNE GREENWAY AND NAVIGATION RESTORATION</p>		<p>Original Scale 1:5,000</p>
Rev	Description	By	Date	Chk	Auth																									
2	ISSUED FOR INFORMATION	TC	11/2023	CF	CF																									
1	DRAFT	TC	11/2023	CF	CF																									
0	DRAFT	TC	09/2023	CF	CF																									
<p>Atkins House, 150-155 Airside Business Park, Swords, Co. Dublin Tel (+353) 01 810 8000 Fax (+353) 01 810 8001</p>				<p>Unit 2B, 2200 Cork Airport Business Park, Cork Tel (+353) 021 429 0300 Fax (+353) 021 429 0360</p>		<p>2nd Floor Technology House Parkmore Technology Park, Galway Tel (+353) 091 786 050 Fax (+353) 091 779 830</p>		<table border="1" style="width: 100%; border-collapse: collapse;"> <thead> <tr> <th>Status</th> <th>Drawing Number</th> <th>Rev</th> </tr> </thead> <tbody> <tr> <td>I</td> <td>5197347-ATK-ZZ-DR-CE-000011</td> <td>2</td> </tr> </tbody> </table>	Status	Drawing Number	Rev	I	5197347-ATK-ZZ-DR-CE-000011	2																
Status	Drawing Number	Rev																												
I	5197347-ATK-ZZ-DR-CE-000011	2																												

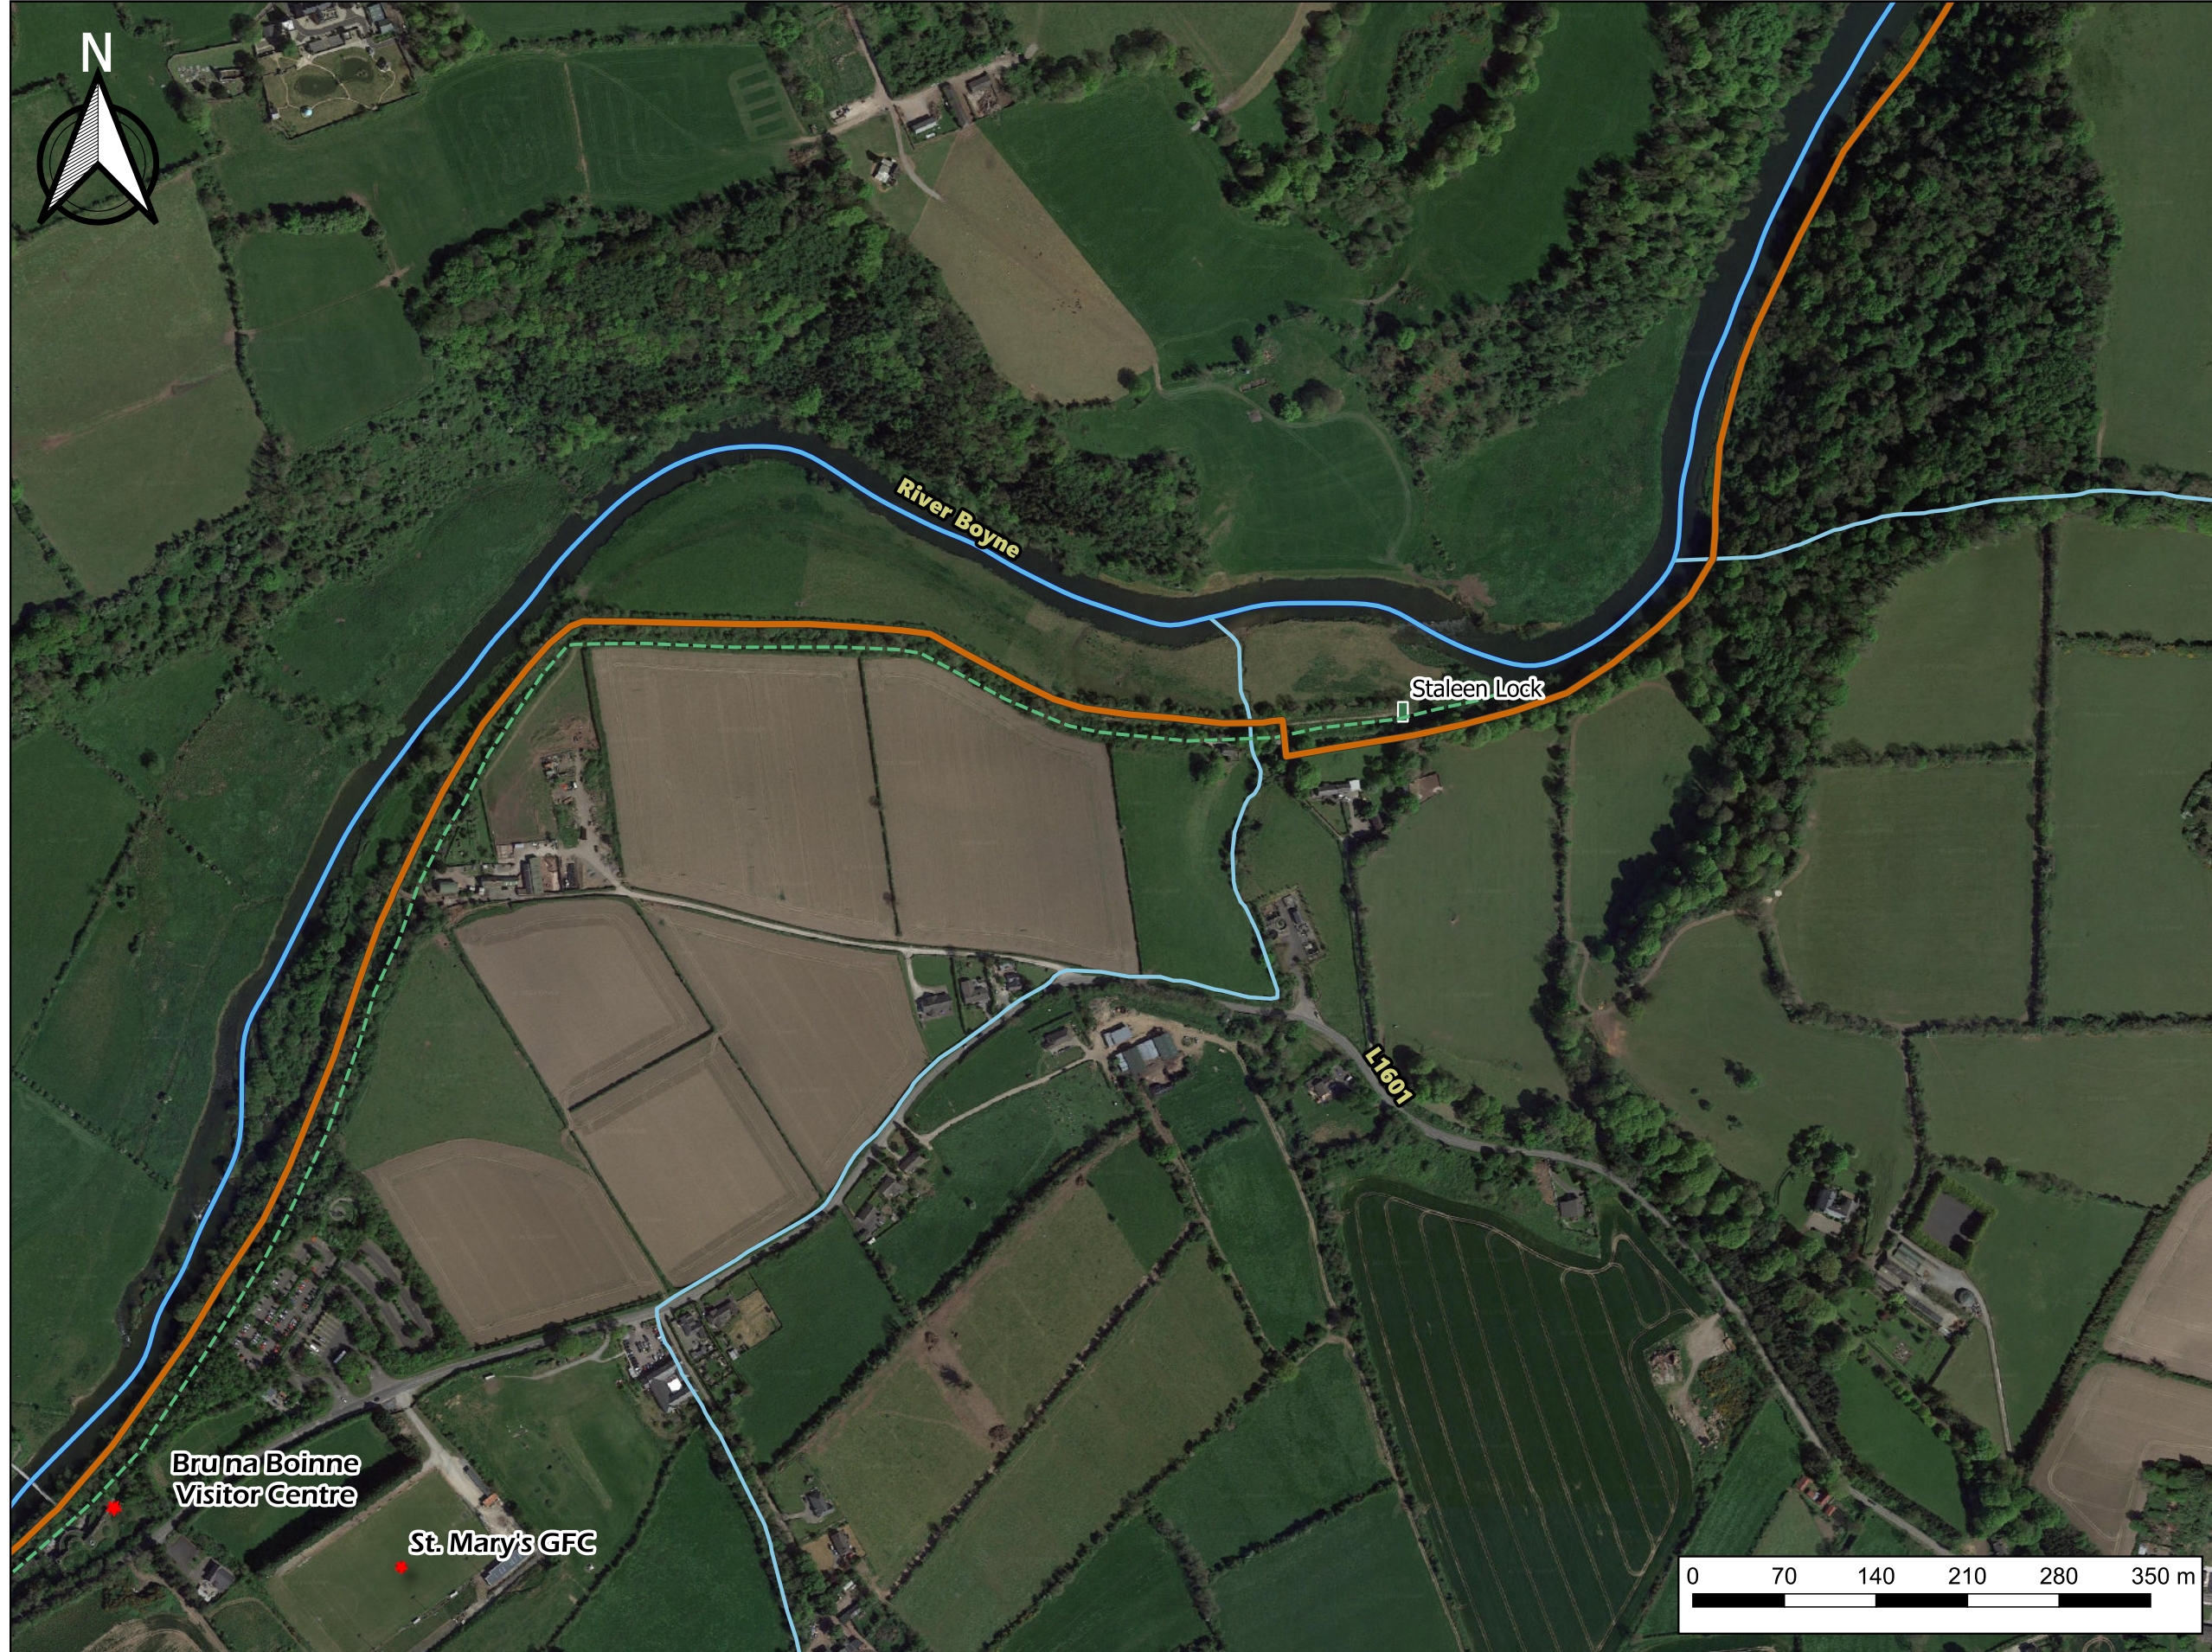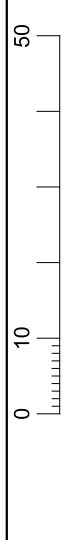


LEGEND

- EMERGING PREFERRED ROUTE (EPR)
- PROPOSED BRIDGE STRUCTURE
- RIVER
- CANAL
- EXISTING LOCKS
- PLACE NAMES / LANDMARKS

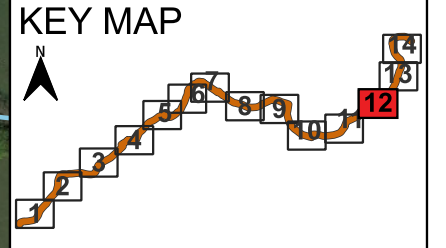



THE EMERGING PREFERRED ROUTE SHOWN IS INDICATIVE ONLY AND IS SUBJECT TO FURTHER REFINEMENT AT PRELIMINARY DESIGN

IMAGERY ©2023 GOOGLE, CNES/AIRBUS, IMAGERY ©2023 CNES/AIRBUS, LANDSAT/COPERNICUS, MAXAR TECHNOLOGIES, MAP DATA ©2023

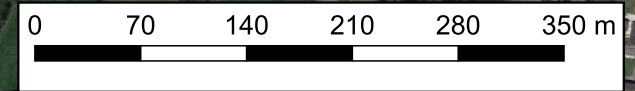


File: 5197347_117_HTR_GIS_0004_Prefered_Route.qgz
Date: 2023-11-30 10:05 Plotted by: tcorntes

				<p>Member of the SNC-Lavalin Group</p>	<p>Client MEATH COUNTY COUNCIL</p>	<p>Title PUBLIC CONSULTATION EMERGING PREFERRED ROUTE</p>																								
<table border="1" style="width: 100%; border-collapse: collapse;"> <thead> <tr> <th>Rev</th> <th>Description</th> <th>By</th> <th>Date</th> <th>Chk</th> <th>Auth</th> </tr> </thead> <tbody> <tr> <td>2</td> <td>ISSUED FOR INFORMATION</td> <td>TC</td> <td>11/2023</td> <td>CF</td> <td>CF</td> </tr> <tr> <td>1</td> <td>DRAFT</td> <td>TC</td> <td>11/2023</td> <td>CF</td> <td>CF</td> </tr> <tr> <td>0</td> <td>DRAFT</td> <td>TC</td> <td>09/2023</td> <td>CF</td> <td>CF</td> </tr> </tbody> </table>				Rev	Description	By	Date	Chk	Auth	2	ISSUED FOR INFORMATION	TC	11/2023	CF	CF	1	DRAFT	TC	11/2023	CF	CF	0	DRAFT	TC	09/2023	CF	CF	<p>Project THE BOYNE GREENWAY AND NAVIGATION RESTORATION</p>		<p>Original Scale 1:5,000</p>
Rev	Description	By	Date	Chk	Auth																									
2	ISSUED FOR INFORMATION	TC	11/2023	CF	CF																									
1	DRAFT	TC	11/2023	CF	CF																									
0	DRAFT	TC	09/2023	CF	CF																									
<p>Atkins House, 150-155 Airside, Business Park, Swords, Co. Dublin Tel (+353) 01 810 8000 Fax (+353) 01 810 8001</p>				<p>Unit 2B, 2200 Cork Airport Business Park, Cork Tel (+353) 021 429 0300 Fax (+353) 021 429 0360</p>		<p>2nd Floor Technology House Parkmore Technology Park, Galway Tel (+353) 091 786 050 Fax (+353) 091 779 830</p>																								
<p>Status 1</p>				<p>Drawing Number 5197347-ATK-ZZ-DR-CE-000012</p>		<p>Rev 2</p>																								

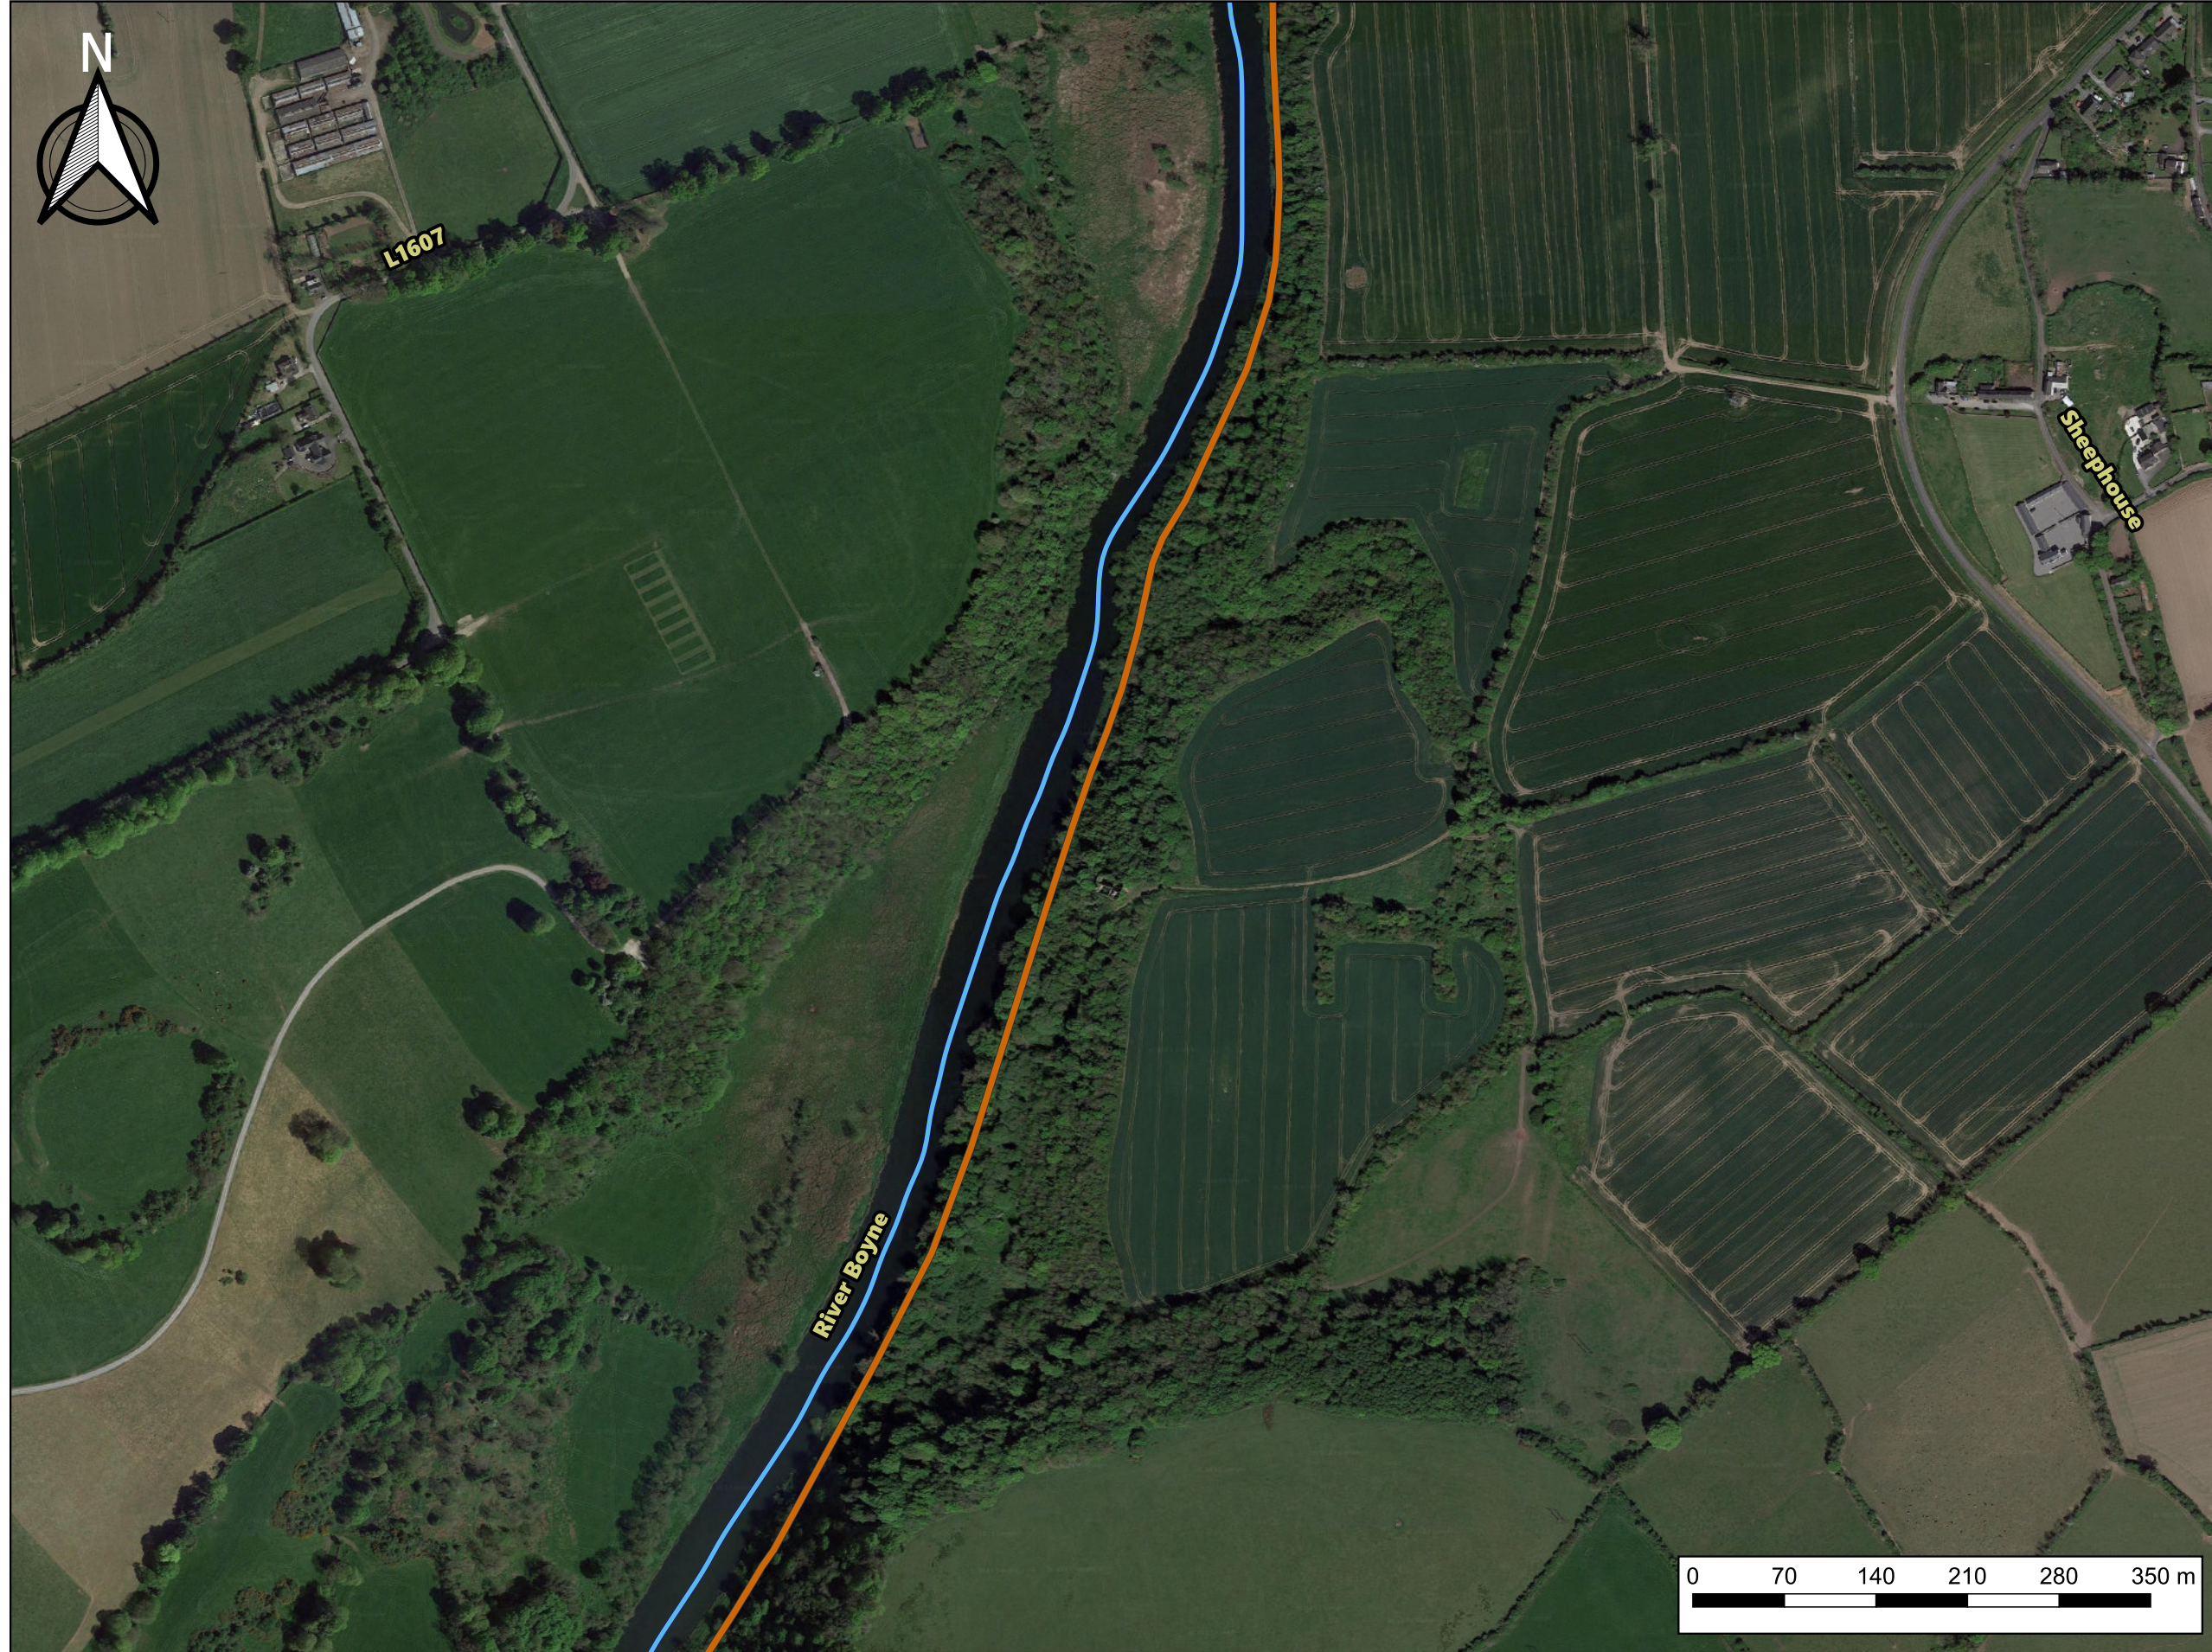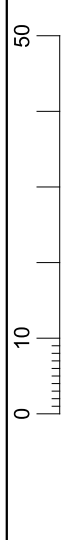


LEGEND

- EMERGING PREFERRED ROUTE (EPR)
- PROPOSED BRIDGE STRUCTURE
- RIVER
- CANAL
- EXISTING LOCKS
- PLACE NAMES / LANDMARKS

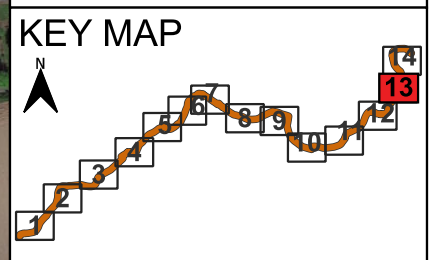



THE EMERGING PREFERRED ROUTE SHOWN IS INDICATIVE ONLY AND IS SUBJECT TO FURTHER REFINEMENT AT PRELIMINARY DESIGN

IMAGERY ©2023 GOOGLE, CNES/AIRBUS, IMAGERY ©2023 CNES/AIRBUS, LANDSAT/COPERNICUS, MAXAR TECHNOLOGIES, MAP DATA ©2023

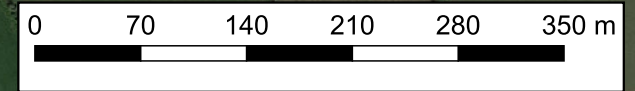


File: 5197347_117_HTR_GIS_0004_Prefered_Route.qgz
Date: 2023-11-30 10:07 Plotted by: tcorntes

<p>comhairle chontae na mi meath county council</p>	<p>Bonneagar Iompair Éireann Transport Infrastructure Ireland</p>	<p>Greenways Ireland</p>	<p>Project Ireland 2040 Building Ireland's Future</p>	<p>Member of the SNC-Lavalin Group</p>	<p>Client MEATH COUNTY COUNCIL</p>	<p>Title PUBLIC CONSULTATION EMERGING PREFERRED ROUTE</p>																								
<table border="1" style="width: 100%; border-collapse: collapse;"> <thead> <tr> <th>Rev</th> <th>Description</th> <th>By</th> <th>Date</th> <th>Chk</th> <th>Auth</th> </tr> </thead> <tbody> <tr> <td>2</td> <td>ISSUED FOR INFORMATION</td> <td></td> <td>11/2023</td> <td>CF</td> <td>CF</td> </tr> <tr> <td>1</td> <td>DRAFT</td> <td></td> <td>11/2023</td> <td>CF</td> <td>CF</td> </tr> <tr> <td>0</td> <td>DRAFT</td> <td></td> <td>09/2023</td> <td>CF</td> <td>CF</td> </tr> </tbody> </table>				Rev	Description	By	Date	Chk	Auth	2	ISSUED FOR INFORMATION		11/2023	CF	CF	1	DRAFT		11/2023	CF	CF	0	DRAFT		09/2023	CF	CF	<p>Project THE BOYNE GREENWAY AND NAVIGATION RESTORATION</p>		<p>Original Scale 1:5,000</p>
Rev	Description	By	Date	Chk	Auth																									
2	ISSUED FOR INFORMATION		11/2023	CF	CF																									
1	DRAFT		11/2023	CF	CF																									
0	DRAFT		09/2023	CF	CF																									
<p>Atkins House, 150-155 Airside Business Park, Swords, Co. Dublin Tel (+353) 01 810 8000 Fax (+353) 01 810 8001</p>				<p>Unit 2B, 2200 Cork Airport Business Park, Cork Tel (+353) 021 429 0300 Fax (+353) 021 429 0360</p>		<p>2nd Floor Technology House Parkmore Technology Park, Galway Tel (+353) 091 786 050 Fax (+353) 091 779 830</p>																								
<p>Status 1</p>				<p>Drawing Number 5197347-ATK-ZZ-DR-CE-000013</p>		<p>Authorised CF Date 11/2023 Date 11/2023 Date 11/2023 Rev 2</p>																								

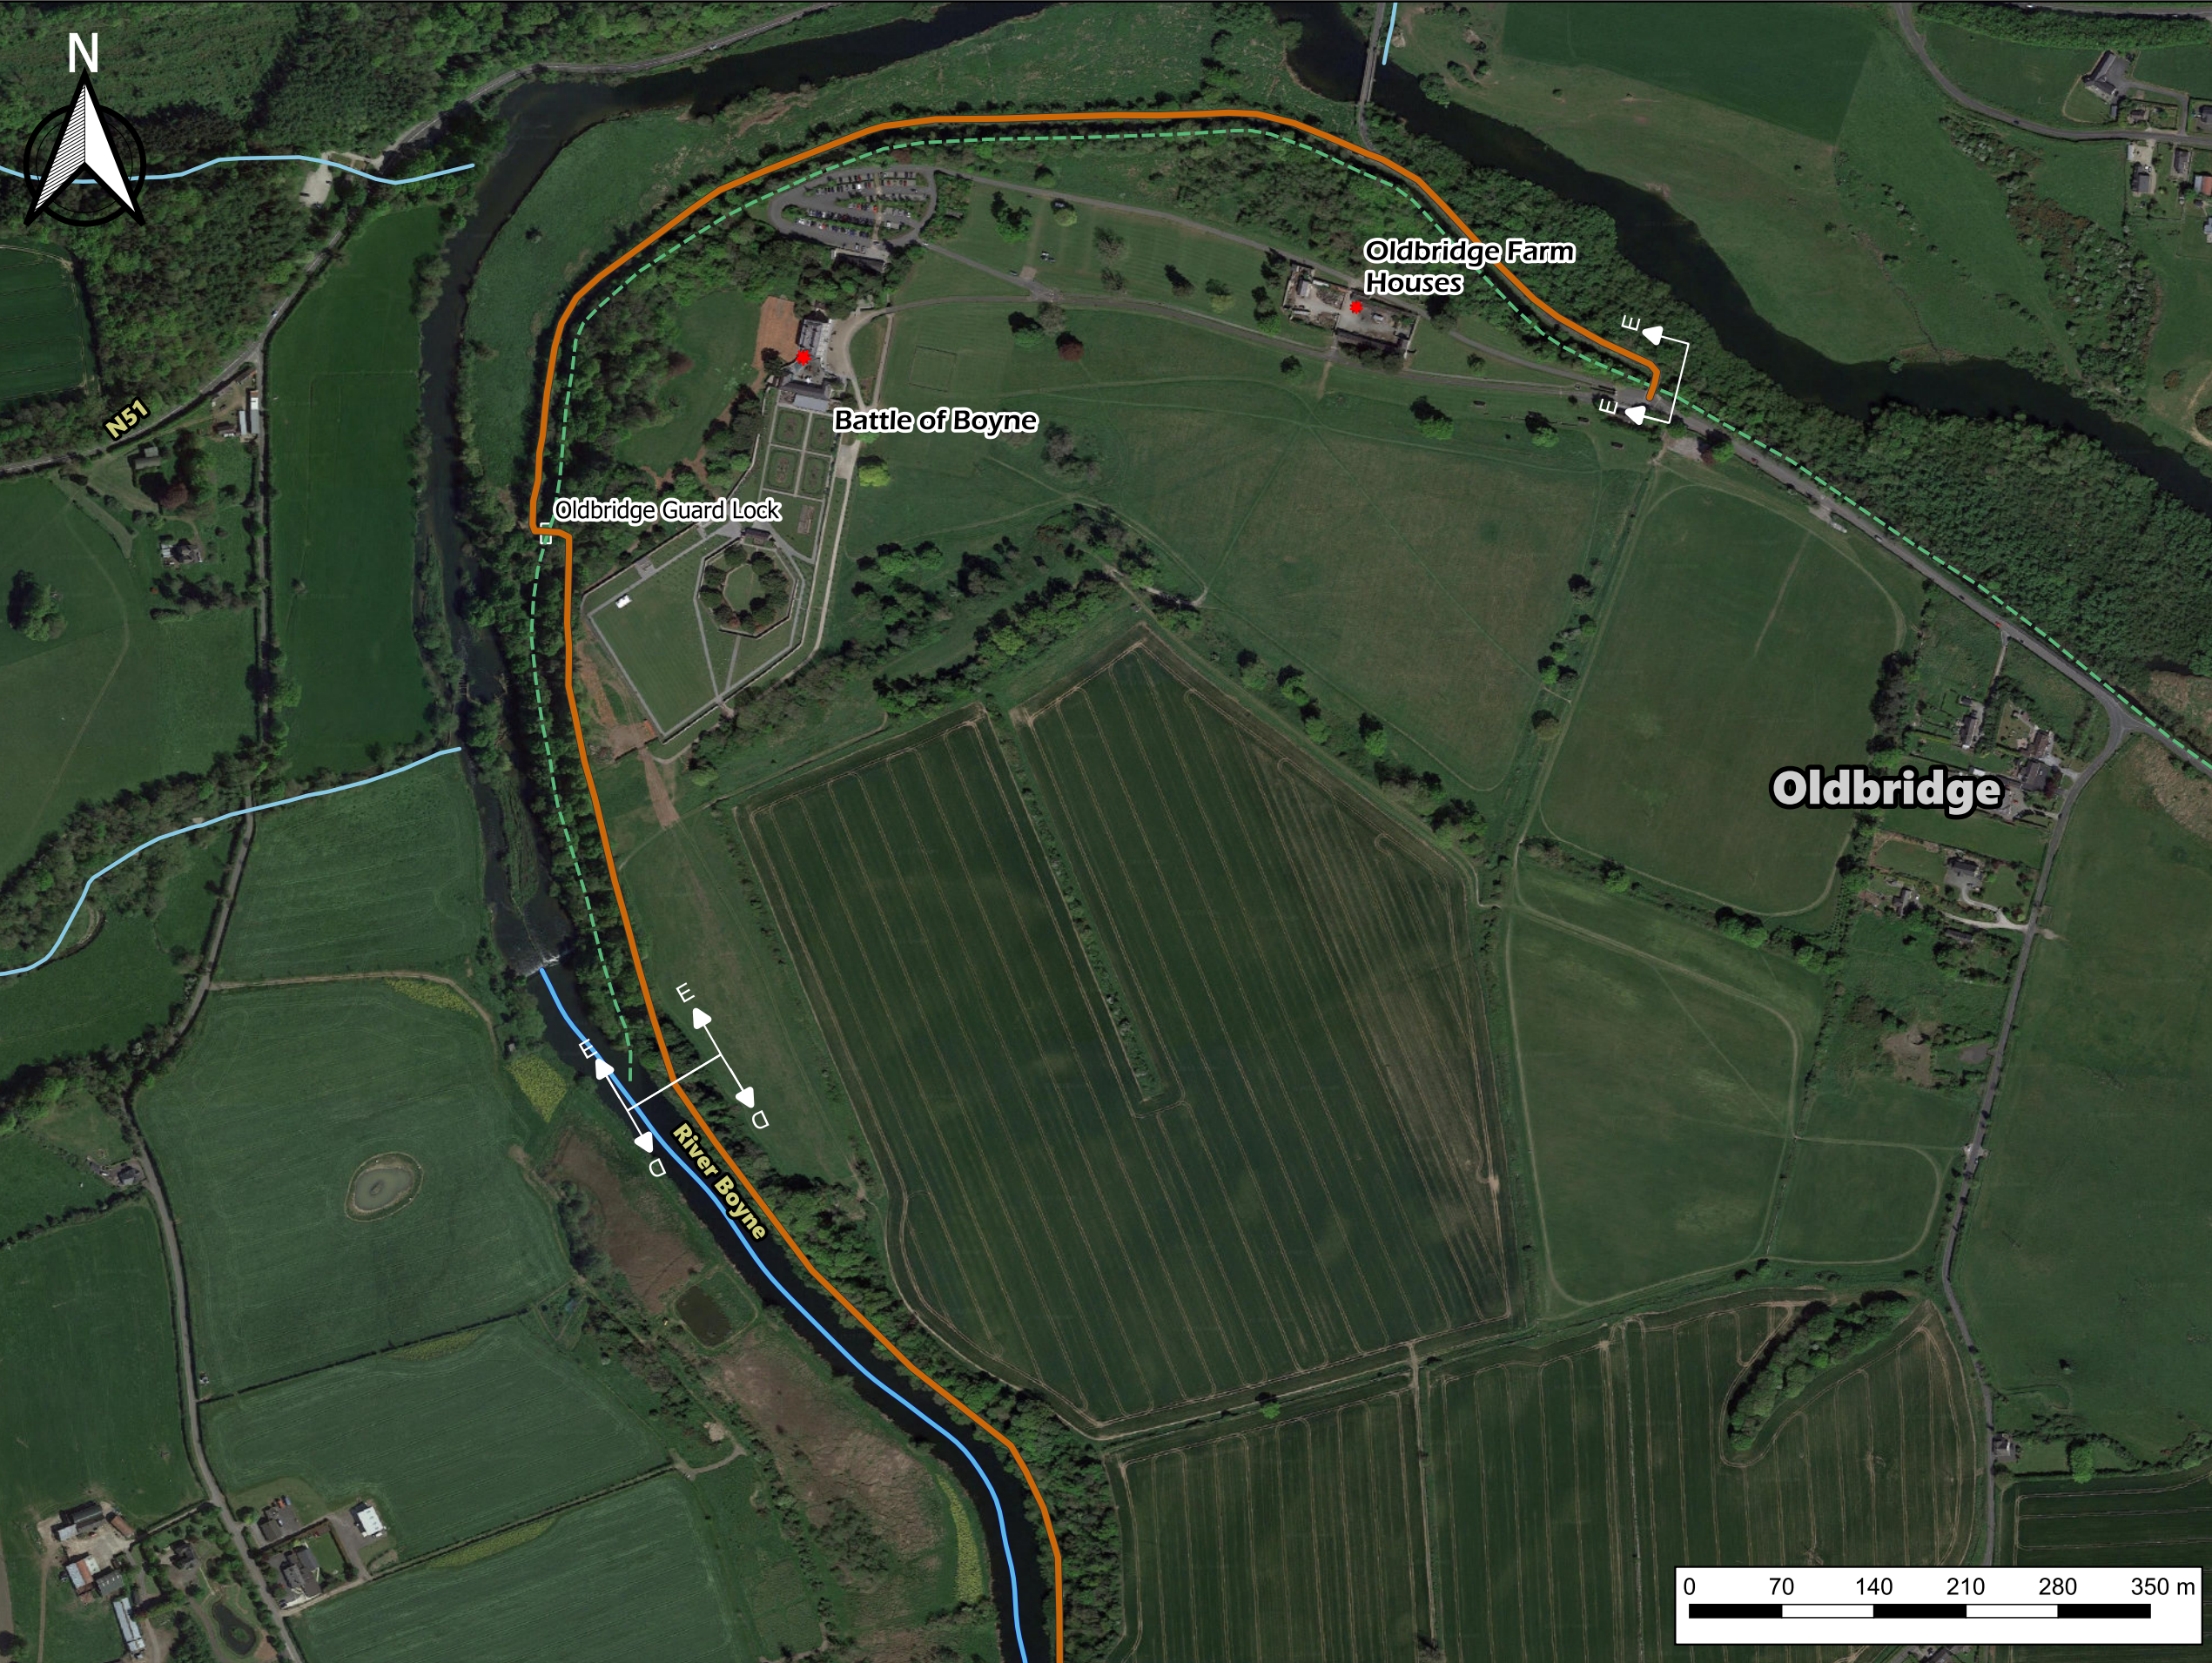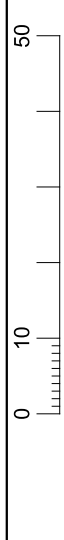

LEGEND

- EMERGING PREFERRED ROUTE (EPR)
- PROPOSED BRIDGE STRUCTURE
- RIVER
- CANAL
- EXISTING LOCKS
- PLACE NAMES / LANDMARKS

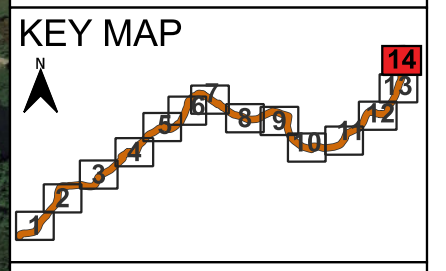

THE EMERGING PREFERRED ROUTE SHOWN IS INDICATIVE ONLY AND IS SUBJECT TO FURTHER REFINEMENT AT PRELIMINARY DESIGN

IMAGERY ©2023 GOOGLE, CNES/AIRBUS, IMAGERY ©2023 CNES/AIRBUS, LANDSAT/COPERNICUS, MAXAR TECHNOLOGIES, MAP DATA ©2023

File: 5197347_117_HTR_GIS_0004_Prefered_Route.qgz
Date: 2023-11-30 10:09 Plotted by: tcorntes



Rev	Description	By	Date	Chk	Auth
2	ISSUED FOR INFORMATION	TC	11/2023	CF	CF
1	DRAFT	TC	11/2023	CF	CF
0	DRAFT	TC	09/2023	CF	CF

ATKINS
Member of the SNC-Lavalin Group

Atkins House, 150-155 Airside, Business Park, Swords, Co. Dublin
Tel (+353) 01 810 8000 Fax (+353) 01 810 8001

Unit 2B, 2200 Cork Airport Business Park, Cork
Tel (+353) 021 429 0300 Fax (+353) 021 429 0360

2nd Floor Technology House Parkmore Technology Park, Galway
Tel (+353) 091 786 050 Fax (+353) 091 779 830

Client	MEATH COUNTY COUNCIL
Project	THE BOYNE GREENWAY AND NAVIGATION RESTORATION

Title PUBLIC CONSULTATION EMERGING PREFERRED ROUTE			
Original Scale 1:5,000	Design / Drawn TC Date 11/2023	Checked CF Date 11/2023	Authorised CF Date 11/2023
Status 1	Drawing Number 5197347-ATK-ZZ-DR-CE-000014	Rev 2	