


Legend

- Area to be Paved
- Proposed Signage
- Existing Signage

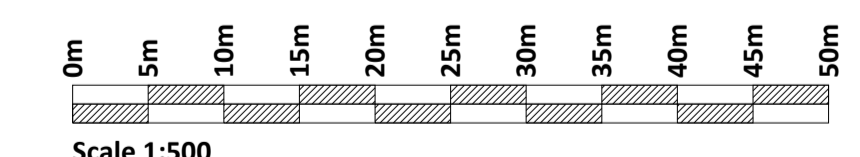

If Applicable : Ordnance Survey Ireland Licence No. CYAL50221678 © Ordnance Survey Ireland and Government of Ireland

Scale 1:500

FEHILY TIMONEY
Cork | Dublin | Carlow
www.fehilytimoney.ie

No part of this document may be reproduced or transmitted in any form or stored in any retrieval system of any nature without the written permission of Fehily Timoney & Company as copyright holder except as agreed for use on the project for which the document was originally issued. Do not scale. Use figured dimensions only. If in doubt - Ask!

Rev.	Description	App By	Date
A	ISSUE FOR PLANNING	GF	10.10.24

PROJECT
DEVELOPMENT AT LOUGH BRACKEN,
CO. MEATH

SHEET
PROPOSED UPGRADE MEASURES
NO LAND ACQUISITION

CLIENT
 comhairle chontae na mí
meath county council

Date	17.05.24	Project number	P23-013	Scale (@ A1)	1:500
Drawn by	AQ	Drawing Number	P23-013-0101-0006		
Checked by	PW	Rev	A		

O:\ACAD\2023\P23-013\P23-013-0101-0006

10 October 2024