


**TYPICAL BOARDWALK WITHOUT RAILING DETAIL**  
**PLAN**  
Scale 1:20

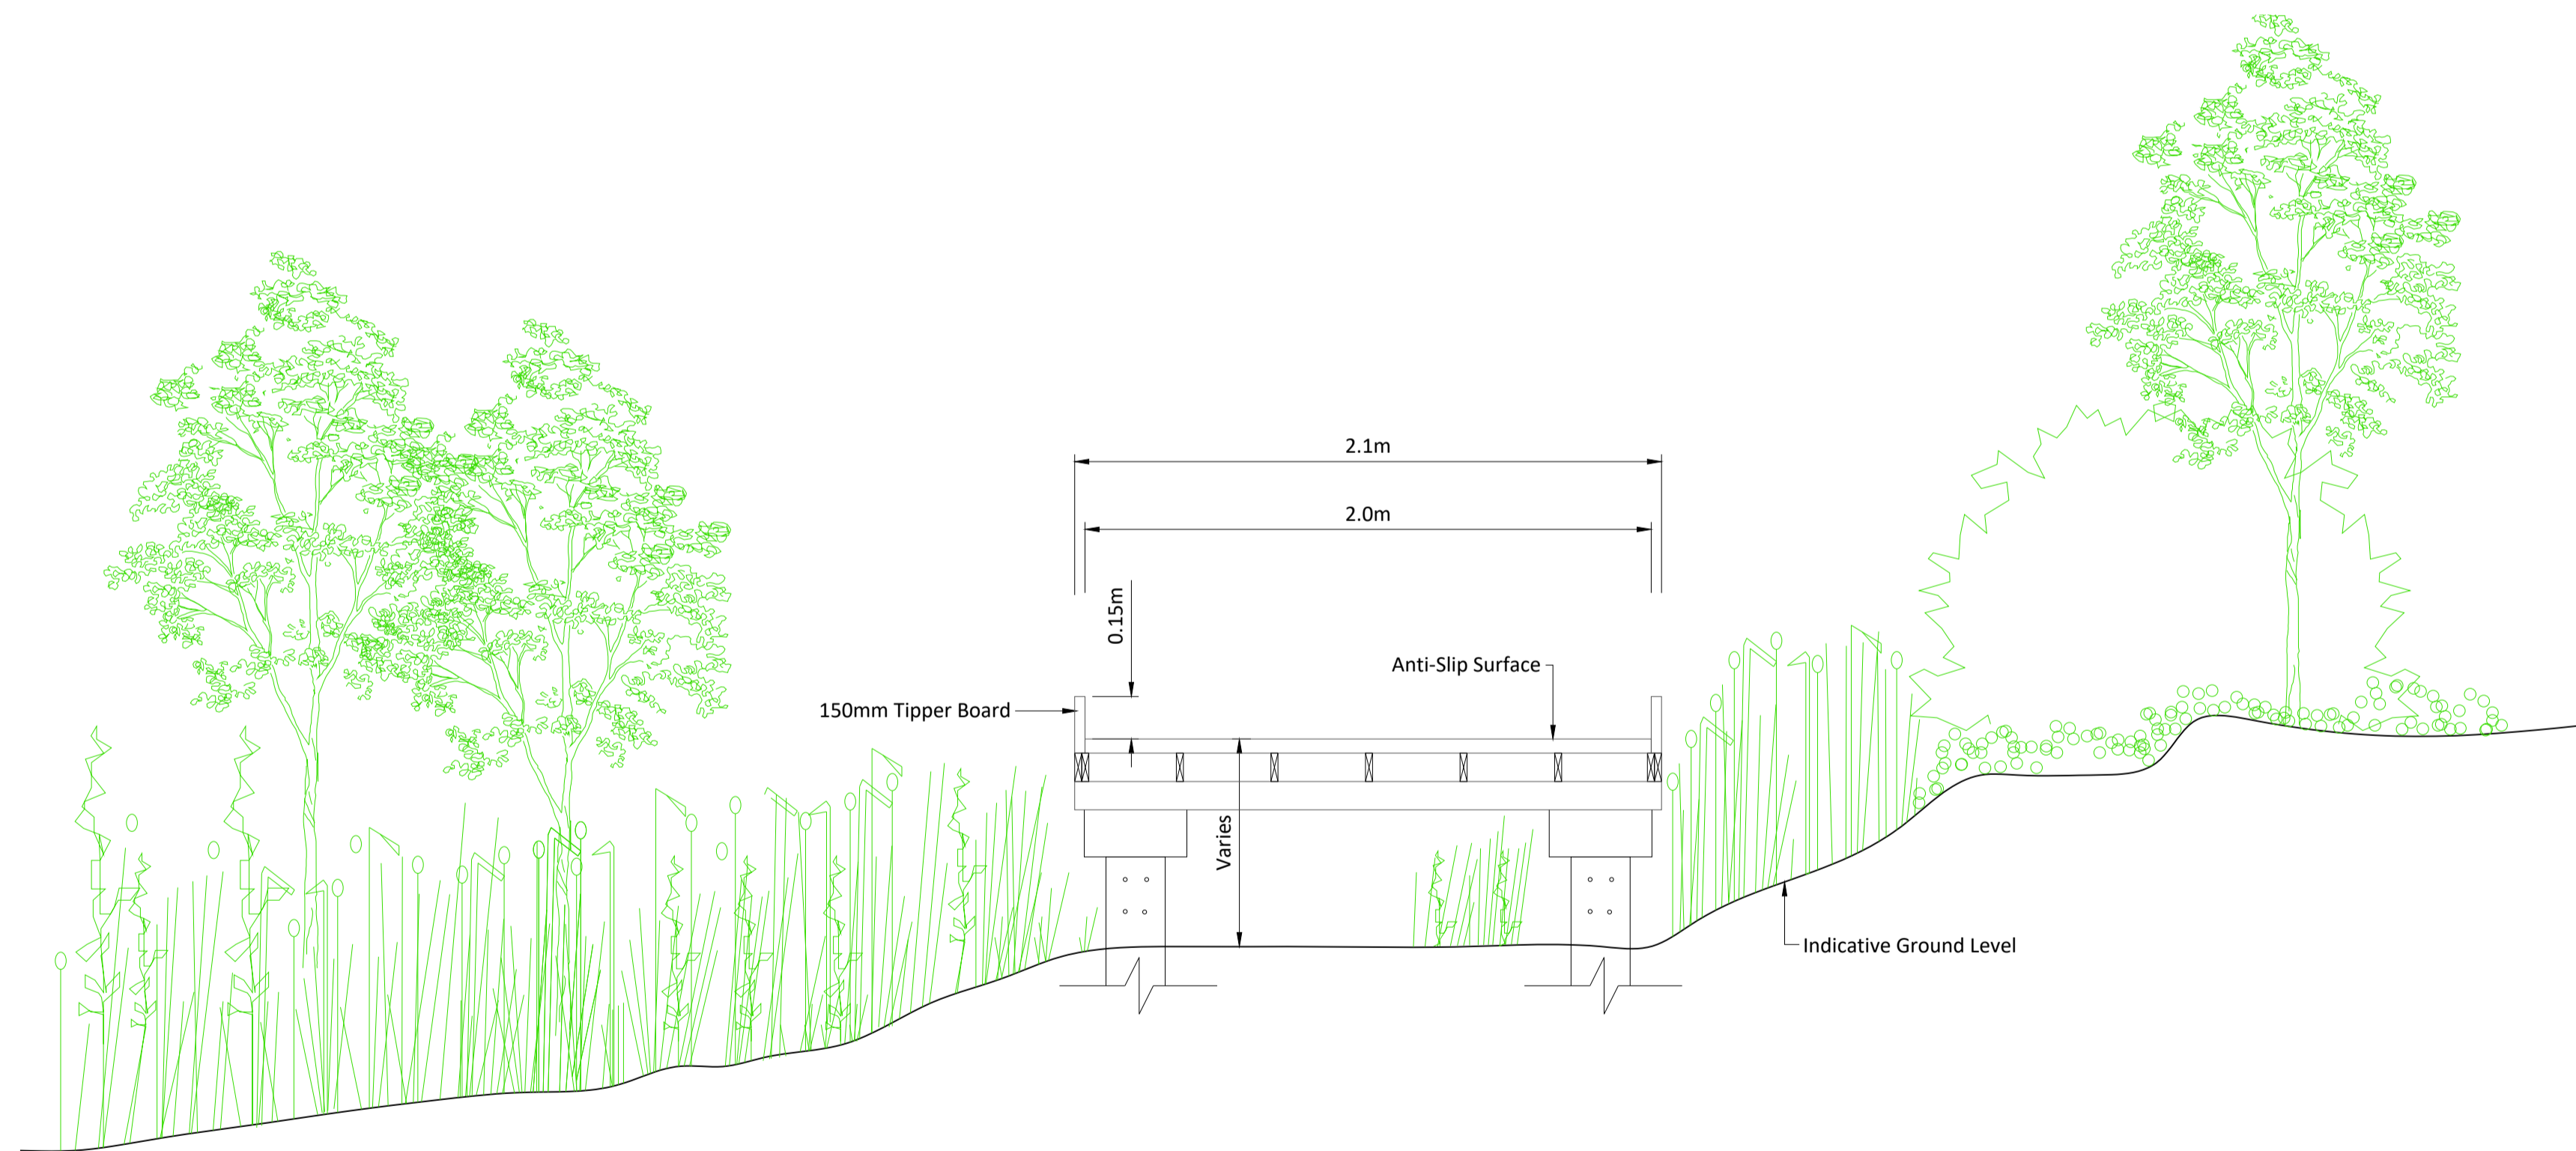

**TYPICAL BOARDWALK WITHOUT RAILING DETAIL**  
**ELEVATION**  
Scale 1:20

If Applicable : Ordnance Survey Ireland Licence No. CYAL50221678 ©Ordnance Survey Ireland and Government of Ireland

Rev.	Description	App By	Date
A	ISSUE FOR PLANNING	TR	10.10.24

PROJECT	CLIENT					
<b>DEVELOPMENT AT LOUGH BRACKEN, CO. MEATH</b>	<b>MEATH COUNTY COUNCIL</b>					
<b>SHEET</b> <b>PROPOSED BOARDWALK WITHOUT RAILING</b>	Date	26.09.24	Project number	P23-013	Scale (@ A1 )	AS SHOWN
	Drawn by	IS	Drawing Number	<b>P23-013-0400-0001</b>	Rev	<b>A</b>
	Checked by	EA				