



PROPOSED PLAYGROUND FENCE
Scale 1:10

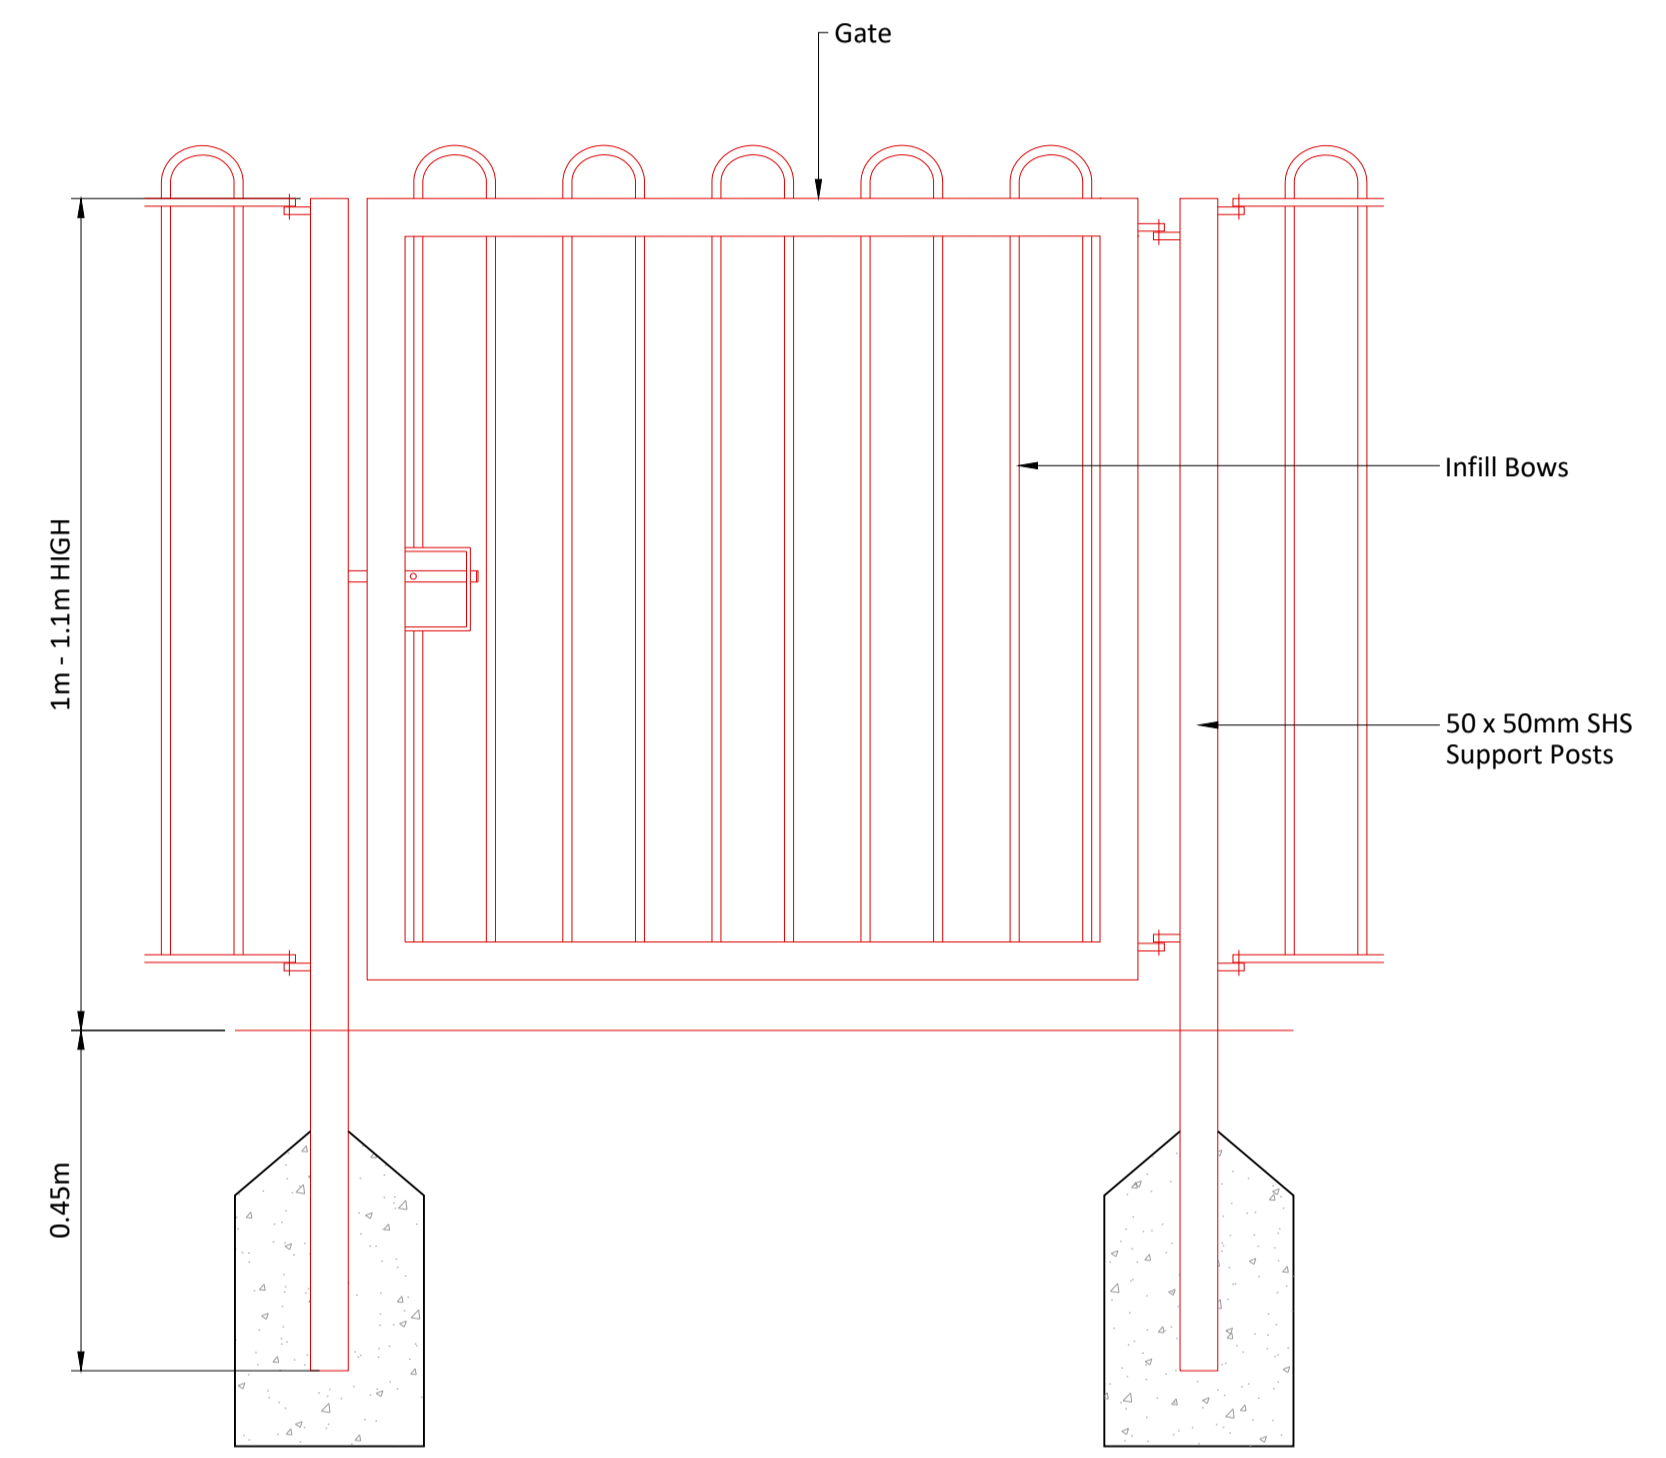

PROPOSED PLAYGROUND GATE
Scale 1:10

If Applicable : Ordnance Survey Ireland Licence No. CYAL50221678 ©Ordnance Survey Ireland and Government of Ireland

Rev.	Description	App By	Date
A	ISSUE FOR PLANNING	TR	10.10.24

PROJECT		CLIENT		
DEVELOPMENT AT LOUGH BRACKEN, CO. MEATH		 comhairle chontae na mí meath county council		
SHEET		Date	Project number	Scale (@ A1)
PROPOSED PLAYGROUND FENCING		26.09.24	P23-013	AS SHOWN
		Drawn by	Drawing Number	Rev
		IS	P23-013-0400-0009	A
		Checked by		
		EA		