

GENERAL NOTES

1. This drawing is the property of Meath County Council, it is a confidential document and must not be copied, used, or reproduced without prior written consent.
2. Unless stated otherwise, all levels refer to Ordnance Survey Datum, Malin Head, and all coordinates refer to Irish Transverse Mercator (ITM) Grid.
3. DO NOT SCALE, use figured dimensions only, if in doubt ask.

No.	Date	Amendment / Issue	Drm	Chk	App

Stage: TENDER

Comhairle Chontae na Mí
Meath
 County Council



Buvinda House, Dublin Road, Navan, Co Meath C15 Y291
 T: 046 909 7000 F: 046 909 7001 W: www.meath.ie


Project:
Footpath Construction Programme 2026

Title:
 Construction of a new Footpath at Newtown National School, 'Section 38' Public Consultation

Drawn by: LC	Checked by: TM	Approved by: TM
-----------------	-------------------	--------------------

File Reference: TRA-12-17-12-07-03-02


Scale: NTS	Drg. No: DWG002	Rev: 0
Date: 04/06/2026		



comhairle chontae na mí
 meath county council


© National Mapping Division of Tailte Éireann. All rights reserved.
 Licence number CYAL50441431/MeathCountyCouncil

A1

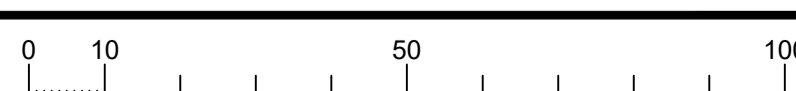

LEGEND

Key - Newtown National School

 1.8 Metre Concrete Footway