


PLAN OF PROPOSED CONCRETE ATTENUATION TANK

SCALE 1:50


PLAN OF PROPOSED CONCRETE ATTENUATION TANK ROOF

SCALE 1:50

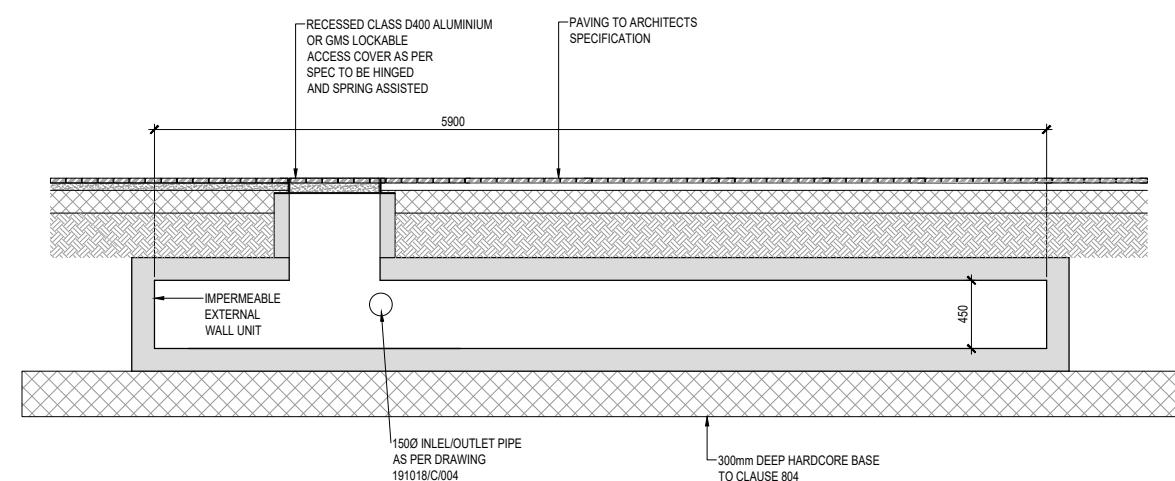

PROPOSED SECTION 1-1


SCALE 1:25

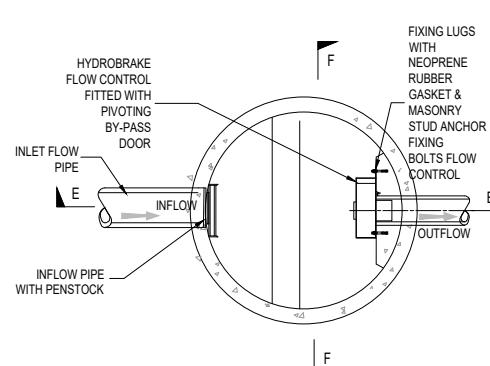

TYPICAL HYDROBRAKE MANHOLE DETAIL -

PLAN

SCALE 1:200

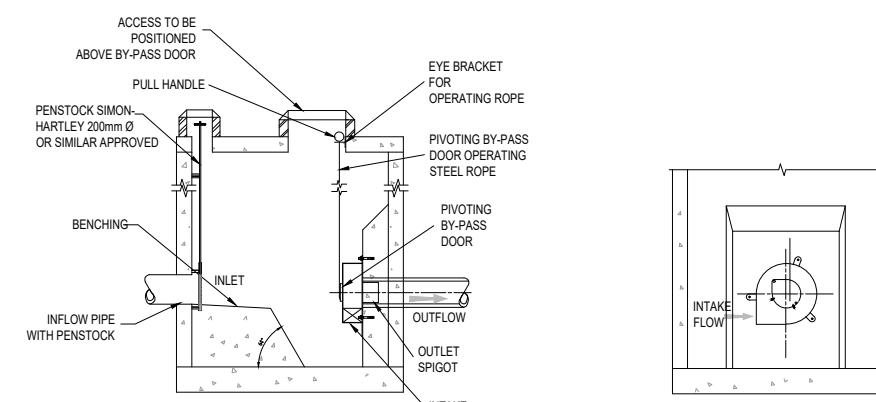

TYPICAL HYDROBRAKE MANHOLE

DETAIL SECTION E-E

SCALE 1:200

TYPICAL HYDROBRAKE MANHOLE

DETAIL SECTION F-F

SCALE 1:200

Issue Register	
	GENERAL NOTES:-
1.	THIS DRAWING TO BE READ IN CONJUNCTION WITH ALL RELEVANT ARCHITECTS & ENGINEERS DRAWINGS & SPECIFICATIONS.
2.	DO NOT SCALE. USE FIGURED DIMENSIONS ONLY.
3.	THE CONTRACTOR SHALL VERIFY ALL DIMENSIONS & ELEVATIONS WITH ARCHITECTURAL DRAWINGS PRIOR TO START OF CONSTRUCTION. ALL DISCREPANCIES TO BE NOTIFIED IN WRITING TO ENGINEERS & ARCHITECTS FOR RESOLUTION.
4.	ALL DIMENSIONS ON DRAWINGS ARE IN MILLIMETRES UNLESS OTHERWISE NOTED.
PL1	PLANNING ISSUE
No. Date	Revision
	Drawn Checked Approved

ALL SETTING OUT DIMENSIONS TO BE CHECKED  
AGAINST ARCHITECTS DRAWINGS. ARCHITECTS  
DRAWINGS TO TAKE PRECEDENCE.

## ABBREVIATIONS:-

BTM	BOTTOM
C/C	CENTRE TO CENTRE
CTRS	CENTRES
SFL	STRUCTURAL FLOOR LEVEL
FFL	FINISHED FLOOR LEVEL
TOC	TOP OF CONCRETE
TP	TOP
TOS	TOP OF STEEL
UNO	UNLESS NOTED OTHERWISE

PLANNING	
Client:	MEATH COUNTY COUNCIL
Project:	BETTYSTOWN LIBRARY SEAVIEW TERRACE, BETTYSTOWN
Drawing Title:	PROPOSED ATTENUATION TANK DETAILS
Project No.:	191018
Scale:	1:200@A3
Drawing No.:	191018/C/035
Rev.:	PL1
Drawn:	MT
Checked:	MJP
Date:	01/05/20