
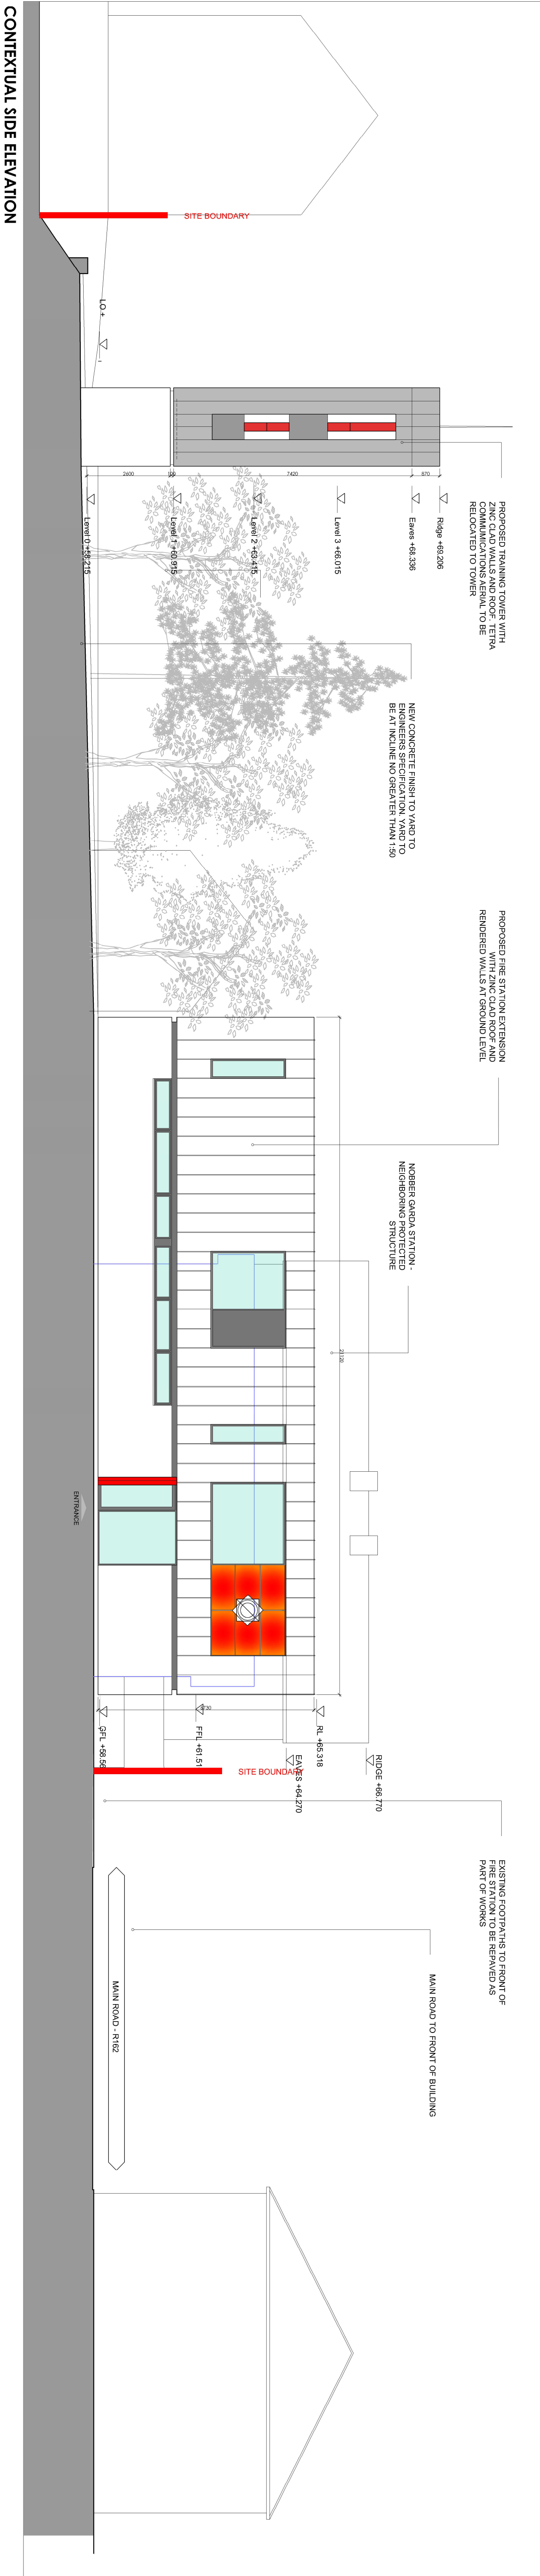
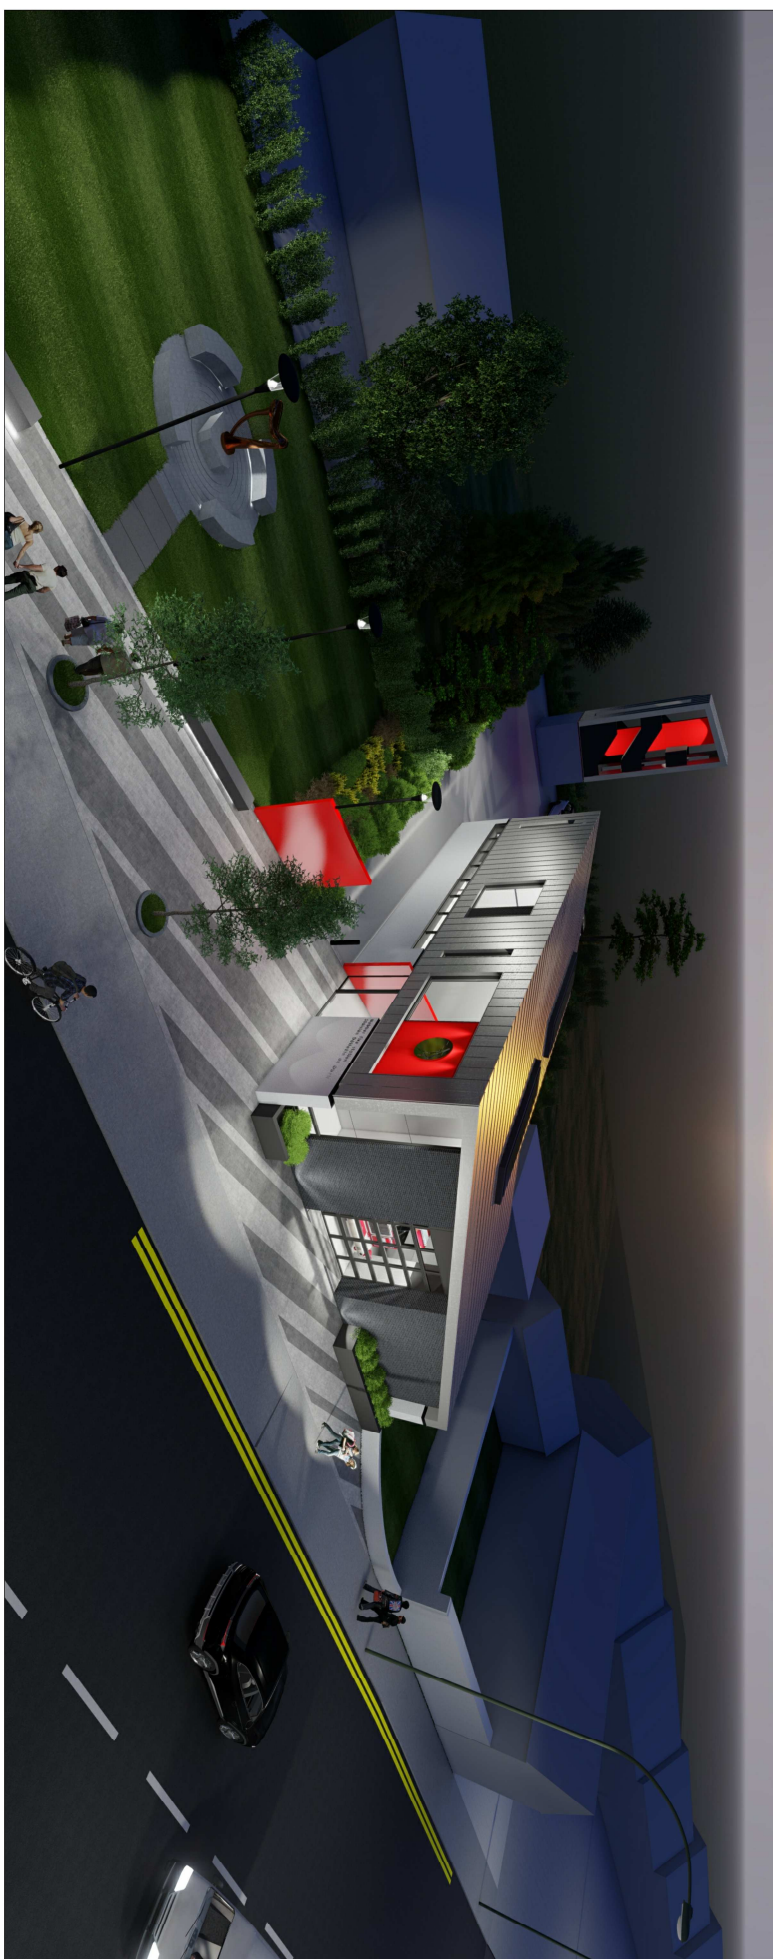


PROPOSED DRILL TOWER PLANS & ELEVATIONS  
1:100

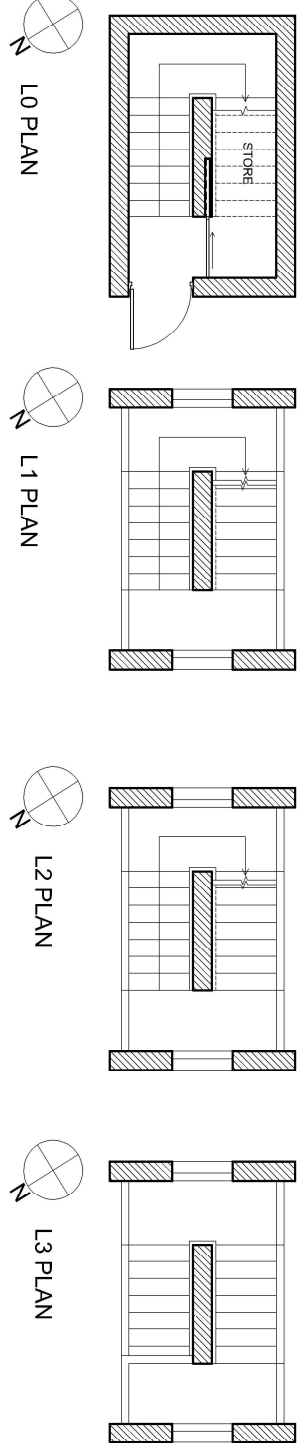

CONTEXTUAL SIDE ELEVATION

NOTES:

REV	STA	NOTES

DATE	BY





Job:	FIRE STATION EXTENSION & RENOVATION
Site:	NOBBER CO. MEATH
Client:	MEATH COUNTY FIRE AND RESCUE SERVICE
Drawing:	PRESENTATION BOARD 3
Job No:	17104
Drawn:	PA 04/03
Check:	SEPT 2020
Scale:	VARIOUS
Revision No:	

