



FRONT (SOUTHEAST) ELEVATION 1 : 100


*R-Devices windows to be filled with opening restrictors, so that they do not project into the access around the building by more than 100mm

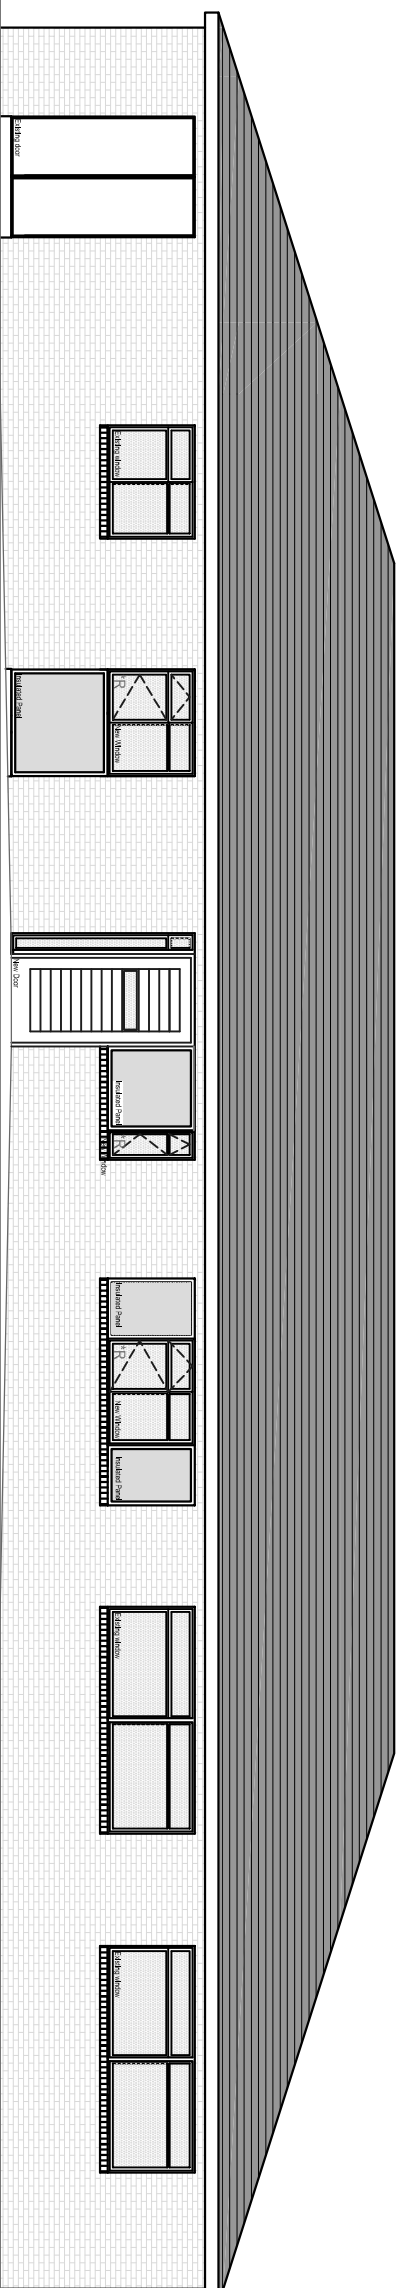

REAR (NORTHWEST) ELEVATION 1 : 100

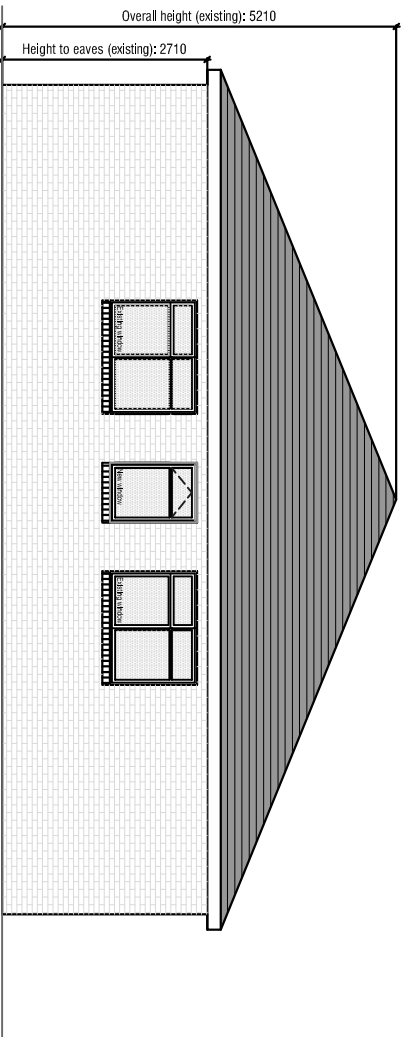

SIDE (NORTHEAST) ELEVATION 1 : 100

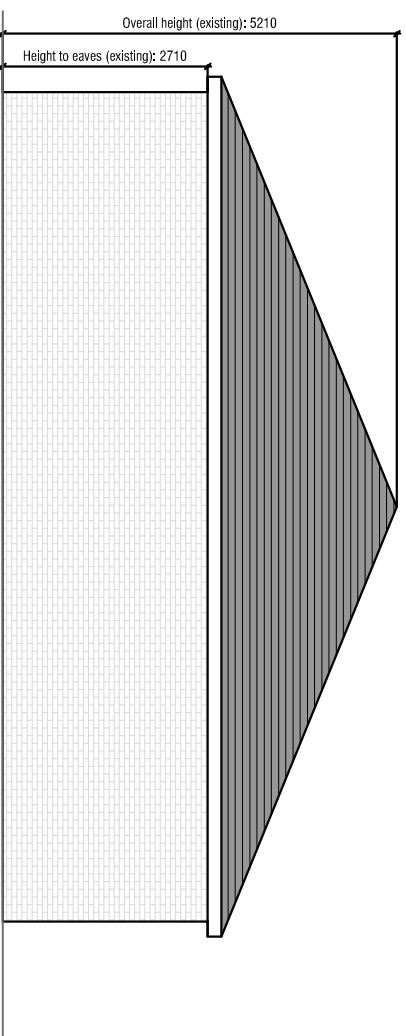

SIDE (SOUTHWEST) ELEVATION 1 : 100

Outline Specification:
Roof: Existing concrete tiles (to remain unchanged)
Walls: Brick finish (to remain unchanged)
Windows: Existing single glazed timber windows to be replaced with aluminium double glazed units (dark grey colour)

PLANNING APPLICATION

comhairle chontae na mí
meath county council

Rev:

Date: Amended by: Checked by:

Rev:

Date: Amended by: Checked by:

KEYS & MONAGHAN ARCHITECTS

12 Main St, Irvinestown, Co.Fermanagh BT94 1GU
 and MTrak 1, Armagh Rd., Monaghan H18 K038
 NI tel: +44 (0)28 686 28088 Rol tel: +353 (0)47 67807
 email: admin@keysandmonaghan.com
 website: www.keysandmonaghan.com

R.I.B.A + R.I.A.I CHARTERED ARCHITECTS

Job Title: PROPOSED ALTERATIONS TO OLDESB BUILDING
 ON DUBLIN ROAD, ENFIELD, CO. MEATH FOR ENFIELD
 COMMUNITY & ENTERPRISE HUB

Drwg Title: PROPOSED ELEVATIONS

Drwg. Ref. PL / E-01 **Rev:** -

Scale: 1-100@A3

Job No.: 20-017 **Drawn by:** AK **Checked by:** JK

Date: 09.10.2020

Planning Ref: - / - / -

Building Control Ref: - / - / -