




FRONT (SOUTHEAST) ELEVATION 1 : 100

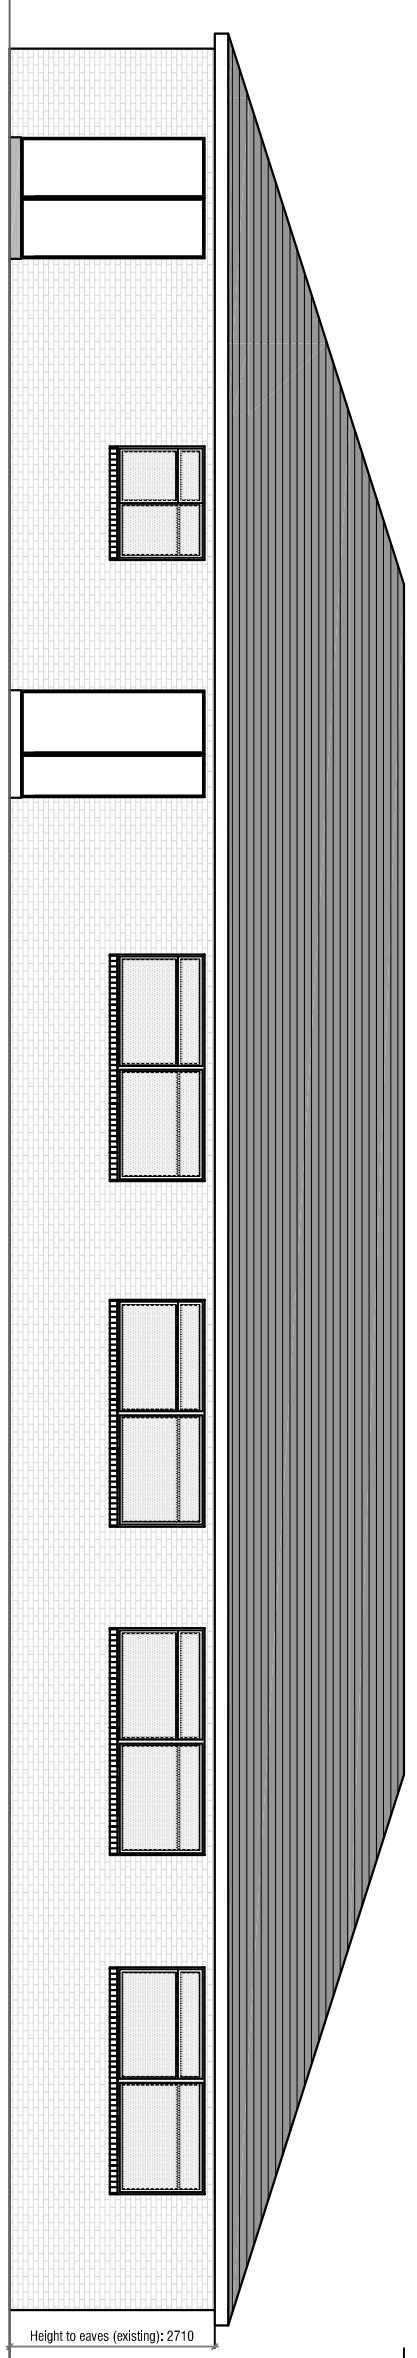

REAR (NORTHWEST) ELEVATION 1 : 100

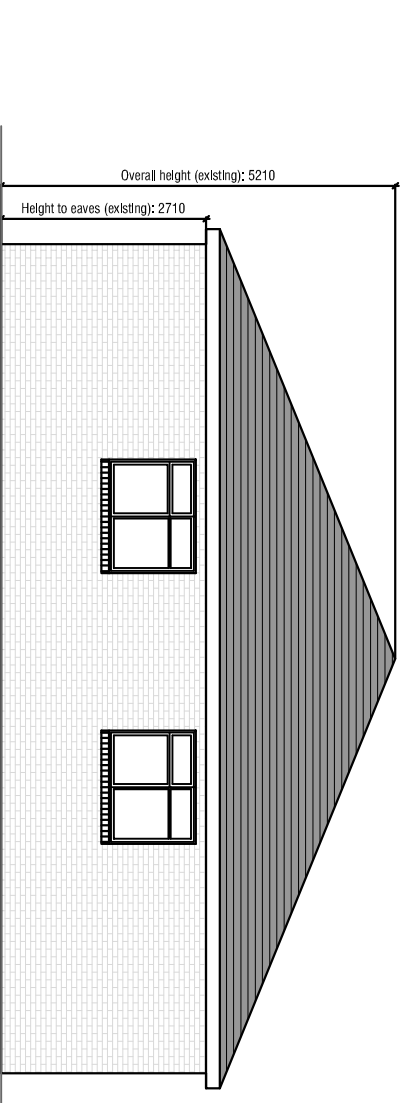

SIDE (NORTHEAST) ELEVATION 1 : 100

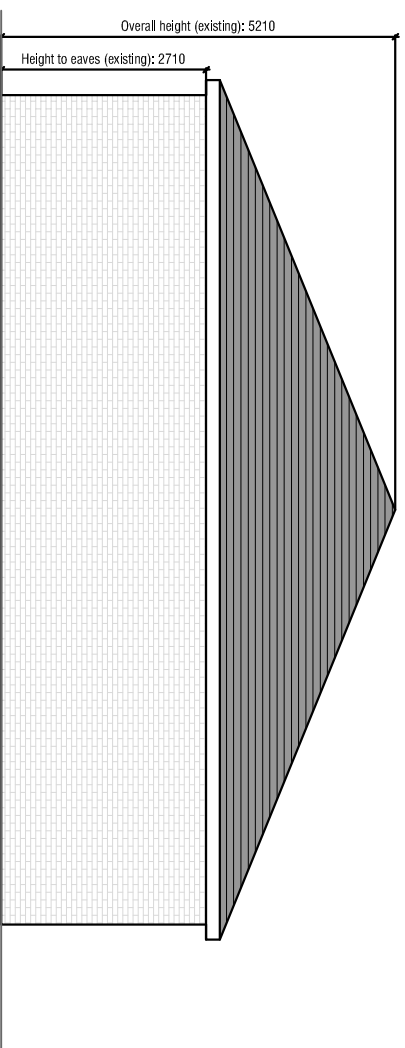

SIDE (SOUTHWEST) ELEVATION 1 : 100

PLANNING APPLICATION



comhairle chontae na mí  
meath county council

Rev:

Date: Amended by: Checked by:

Rev:

Date: Amended by: Checked by:

**KEYS & MONAGHAN ARCHITECTS**

12 Main St, Irvinestown, Co.Fermainagh BT94 1GU  
and MTrak 1, Armagh Rd., Monaghan H18 K038  
NI tel: +44 (0)28 686 28088 Rol tel: +353 (0)47 67807  
email: admin@keysandmonaghan.com  
website: www.keysandmonaghan.com

R.I.B.A + R.I.A.I CHARTERED ARCHITECTS

Job Title: PROPOSED ALTERATIONS TO OLD ESB BUILDING  
ON DUBLIN ROAD, ENFIELD, CO. MEATH FOR ENFIELD  
COMMUNITY & ENTERPRISE HUB

Drwg Title: EXISTING ELEVATIONS

Drwg. Ref. PL / E-02 Rev: -

Scale: 1-100@A3

Date: 09.10.2020 Drawn by: AK Checked by: JK

Planning Ref: - / - / -

Building Control Ref: - / - / -