

Site outlined in red
 Site Area: 0.1182Ha
 Irish Grid Reference: N77919 41072

PLANNING APPLICATION



Rev A: Car parking amended

Date: 17.10.20 Amended by: Checked by:

Rev:

Date: Amended by: Checked by:

KEYS & MONAGHAN ARCHITECTS

12 Main St, Ivinestown, Co.Fermanagh BT94 1GJ
 and MTEK 1, Armagh Rd., Monaghan H18 K038
 NI tel: +44 (0)28 686 28088 Rol tel: +353 (0)47 67807
 email: admin@keysandmonaghan.com
 website: www.keysandmonaghan.com

R.I.B.A + R.I.A.I CHARTERED ARCHITECTS

Job Title: PROPOSED ALTERATIONS TO OLD ESB BUILDING
 ON DUBLIN ROAD, ENFIELD, CO. MEATH FOR ENFIELD
 COMMUNITY & ENTERPRISE HUB

Drwg Title: SITE BLOCK PLAN

Drwg. Ref: PL/ L-02 Rev: A


Scale: 1-500@A3
 Job No. 20-017

Date: 17/10/2020 Drawn by: AK Checked by: XK

Planning Ref: - / - / -

Building Control Ref: - / - / -

© Copyright.

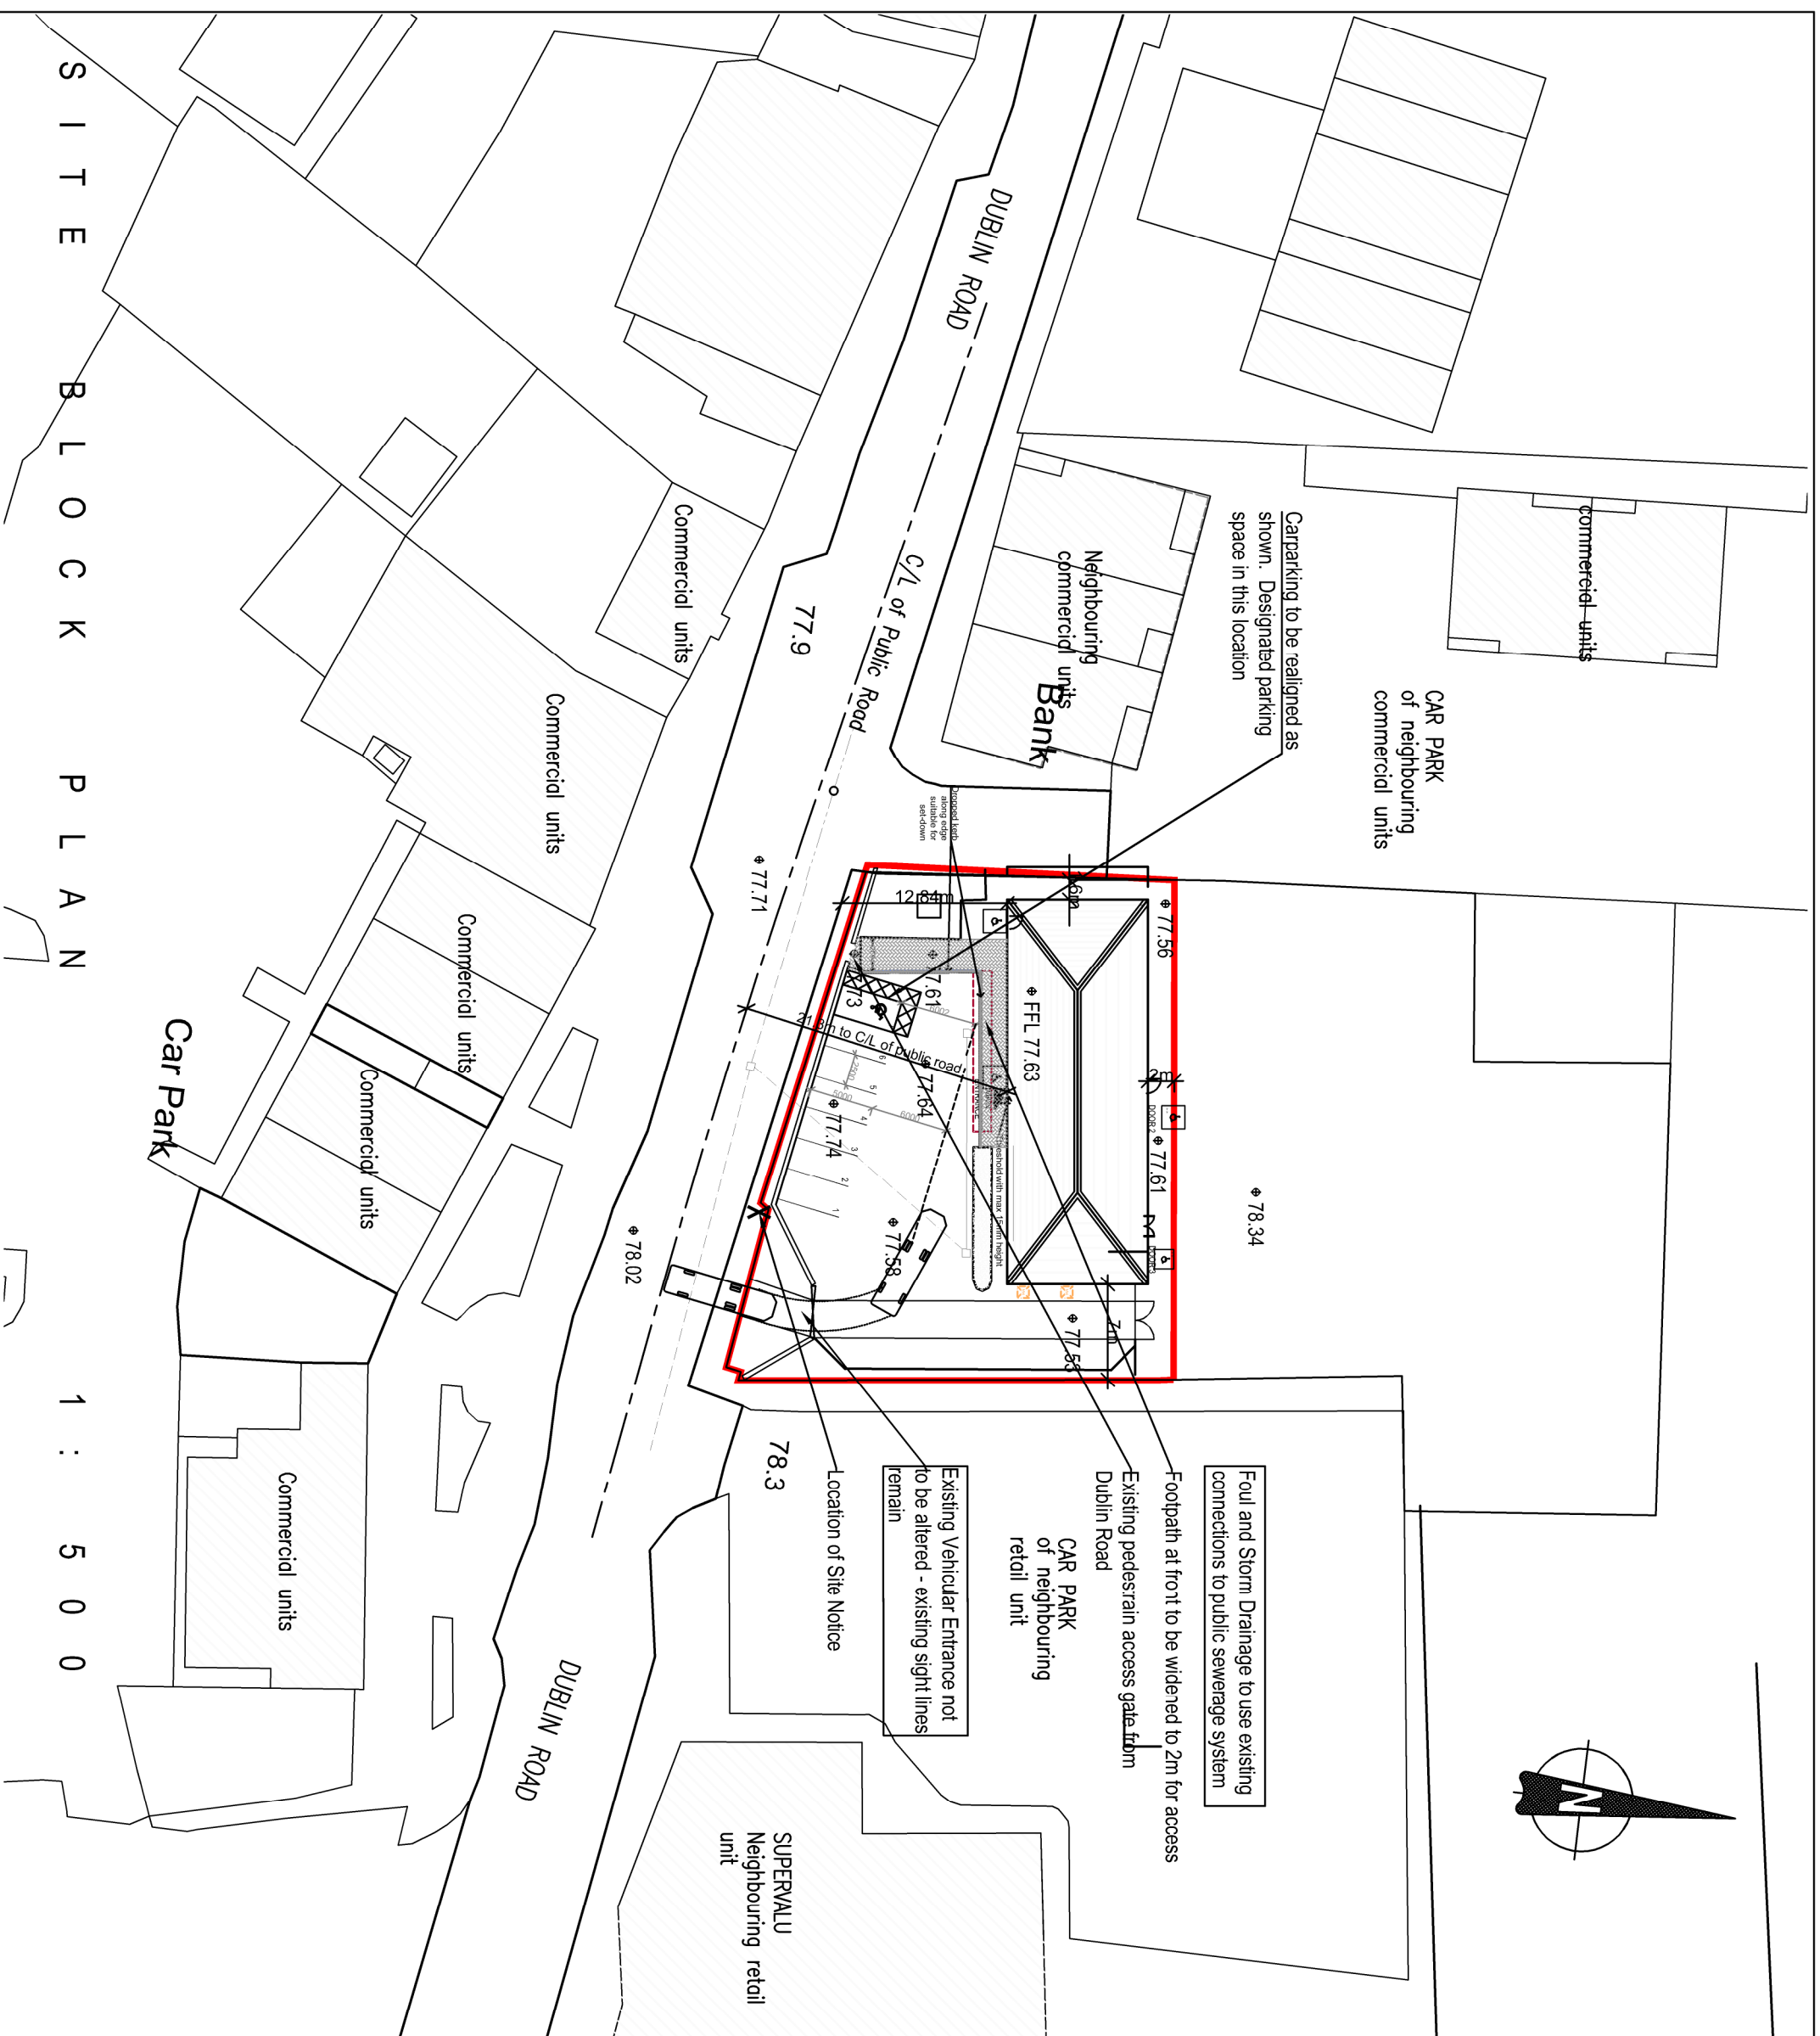

S I T E B L O C K P L A N

1 : 5 0 0