

# Photographic Survey - Existing Building

St Finian's Study Hall /  
Former St Patricks Classical School  
Navan, Co Meath



Prepared For:




comhairle chontae na mí  
*meath county council*

Prepared By:

OC+C  
architects



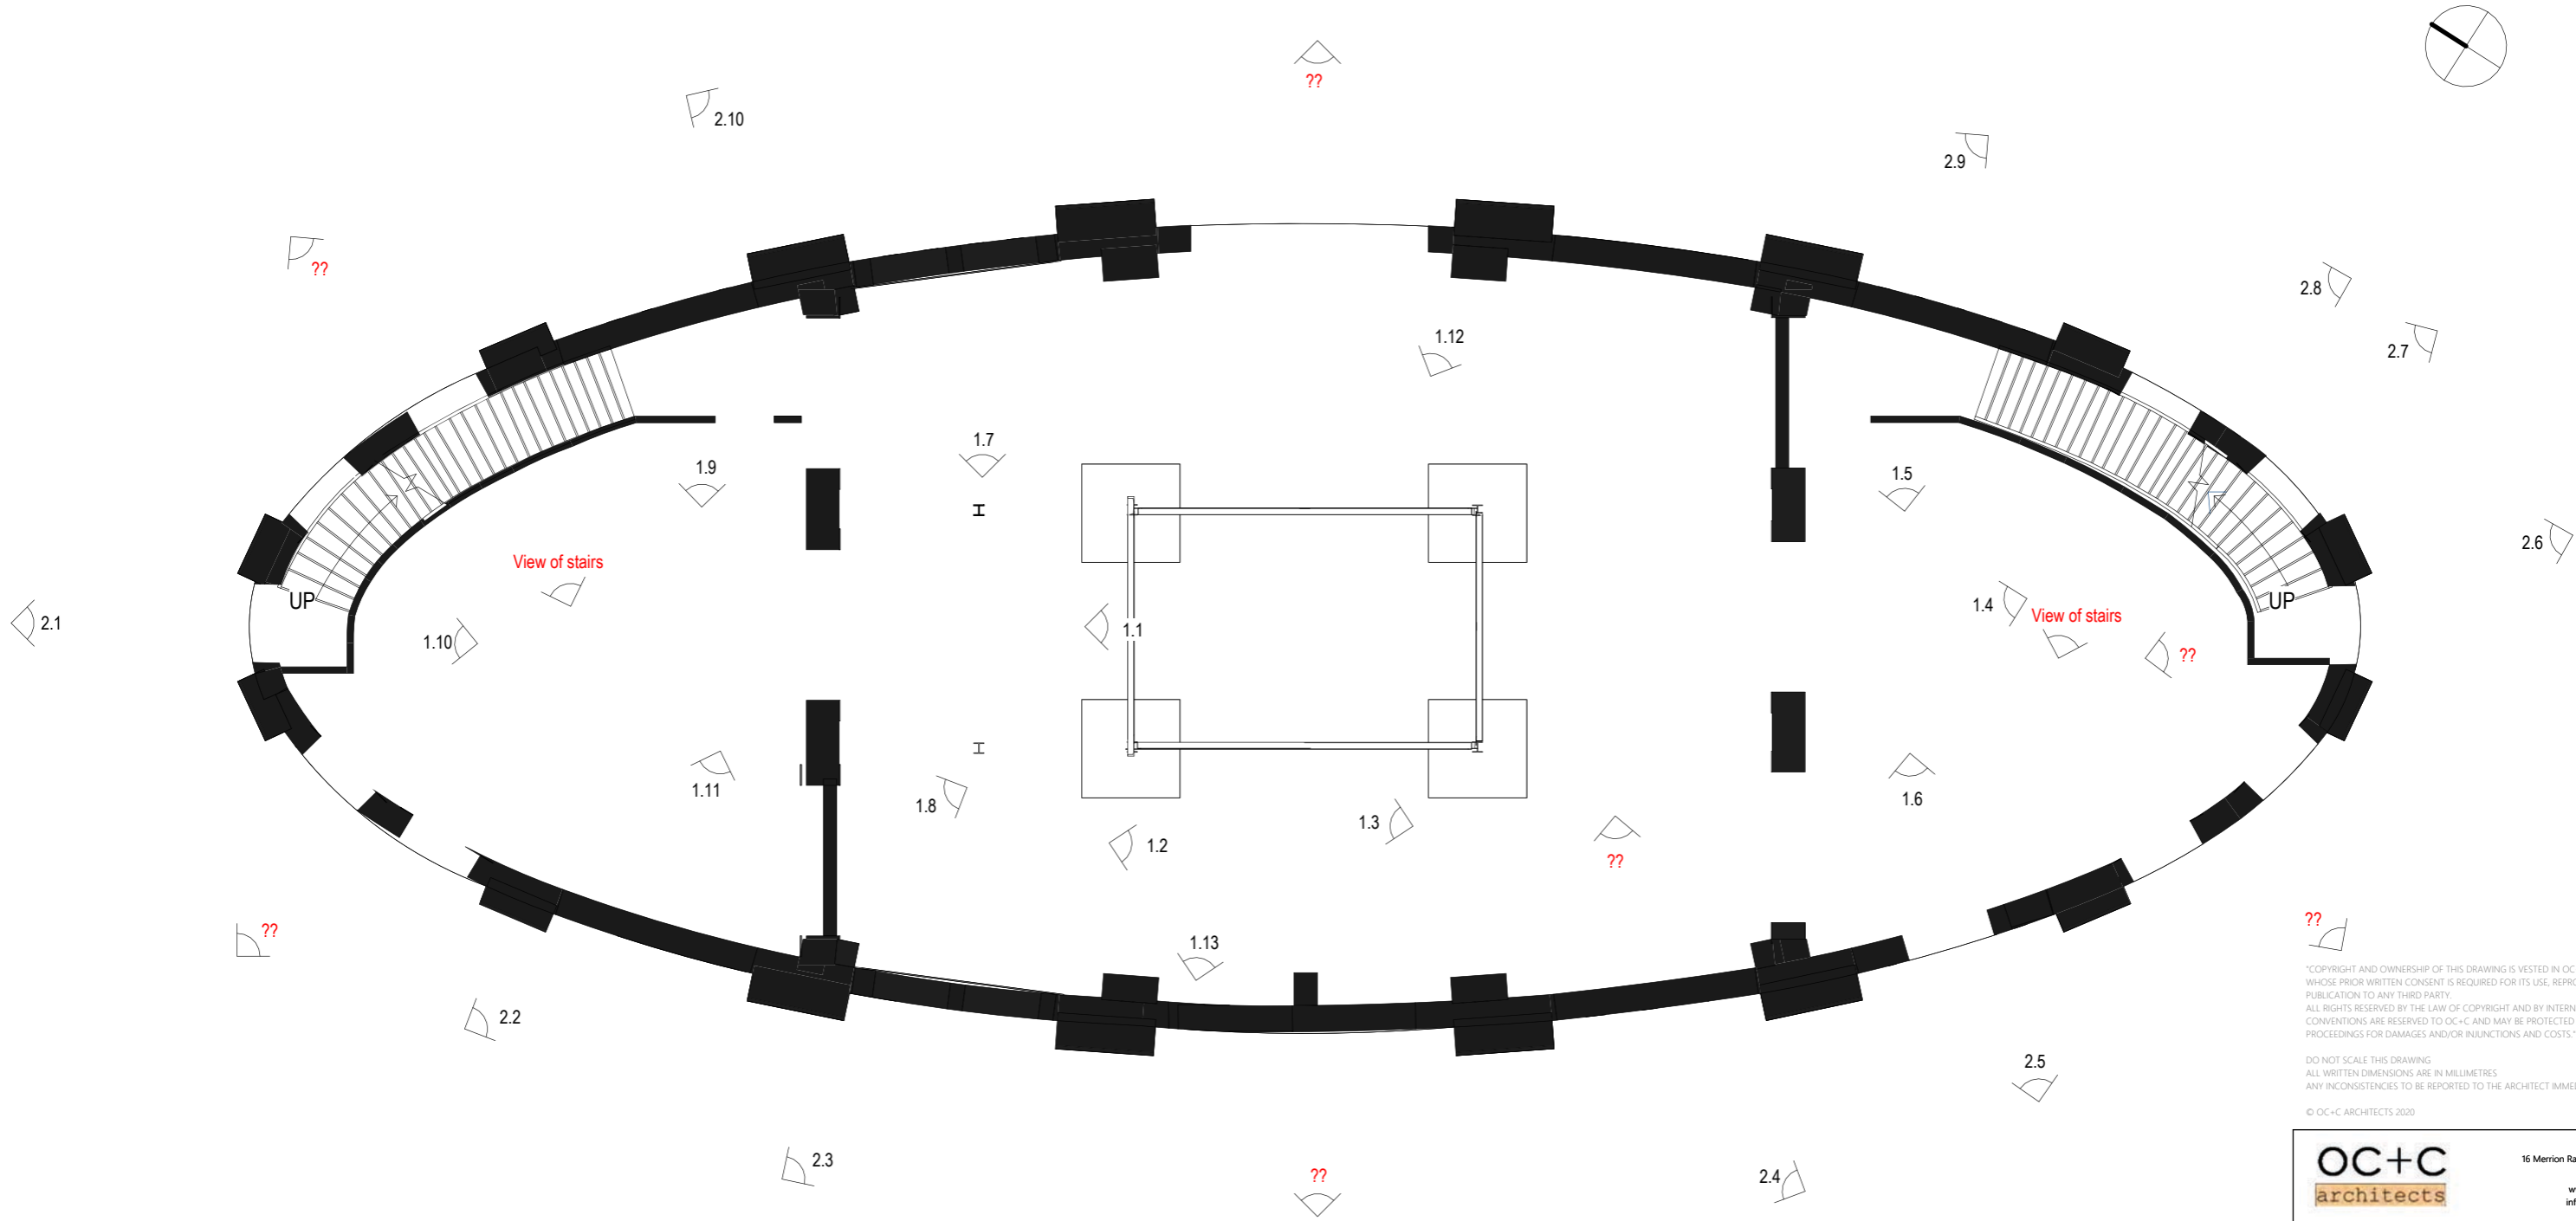

1 Reference Views  
Scale - 1 : 100

"COPYRIGHT AND OWNERSHIP OF THIS DRAWING IS VESTED IN OC+C ARCHITECTS LIMITED WHOSE PRIOR WRITTEN CONSENT IS REQUIRED FOR ITS USE, REPRODUCTION OR FOR PUBLICATION TO ANY THIRD PARTY. ALL RIGHTS RESERVED BY THE LAW OF COPYRIGHT AND BY INTERNATIONAL COPYRIGHT CONVENTIONS ARE RESERVED TO OC+C AND MAY BE PROTECTED BY COURT PROCEEDINGS FOR DAMAGES AND/OR INJUNCTIONS AND COSTS."

DO NOT SCALE THIS DRAWING  
ALL WRITTEN DIMENSIONS ARE IN MILLIMETRES  
ANY INCONSISTENCIES TO BE REPORTED TO THE ARCHITECT IMMEDIATELY

© OC+C ARCHITECTS 2020

<b>OC+C</b> architects	16 Merrion Row, D02 CF90 Dublin
	t: +353 01 516 4342 www.ocandcarchitects.ie info@ocandcarchitects.ie

Rev.	Date	Description	by

DRAWN Author	PROJECT Meath Archive	SCALE 1:100 @ A3	STATUS <b>Project Status</b> (NOT FOR CONSTRUCTION)
CHECKED Checker	CLIENT Meath CoCo		

DRAWING TITLE <b>Reference Views</b>	REVISION
DRAWING NUMBER <b>E-0009</b>	





1.1 View looking South East.jpg



1.2 View along Western wall.jpg



1.3 View looking North West.jpg



1.4 View of South arches.jpg



1.5 Infilled window under South stairs.jpg



1.6 Infilled door - South West.jpg





1.7 Infilled window - North East.jpg



1.8 Infilled North Arch.jpg



1.9 Infilled window under North stairs.jpg



1.10 View of North door.jpg



1.11 Infilled window - West.jpg



1.12 Buttress detail - East.jpg





1.13 View towards East wall.JPG



2.1 View of North door.jpeg




2.2 Infilled window - North West.jpg



2.3 View looking South East.JPEG



2.4 View looking North West.jpeg

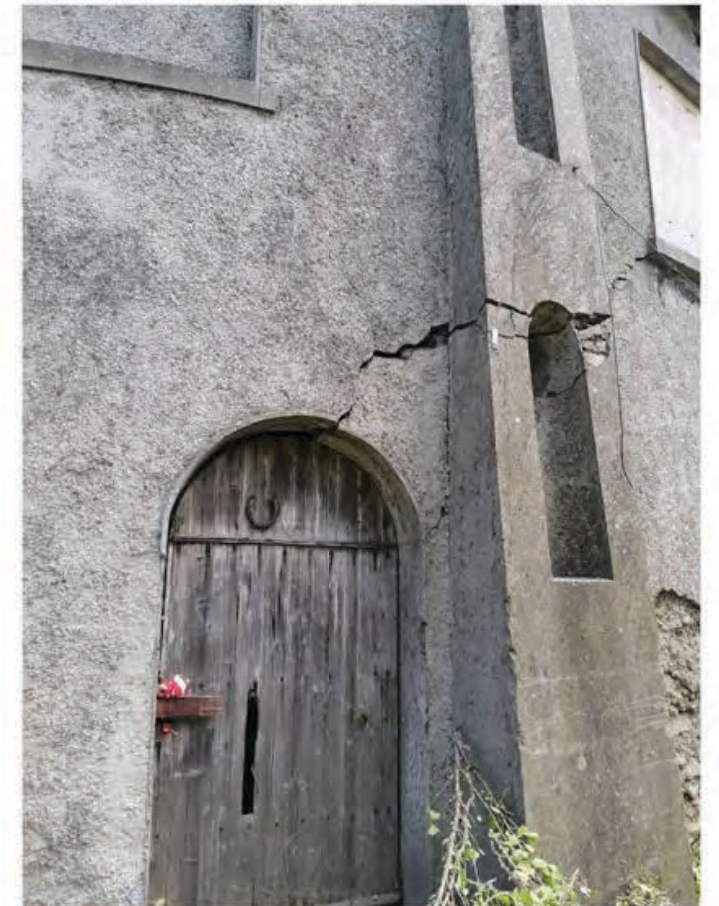

2.5 View of door - South West wall.jpeg





2.6 View of South buttresses.jpg



2.7 View looking North West.jpg



2.8 View looking North West.jpg



2.9 Disconnected services - East wall.jpg



2.10 View looking South East.JPEG