
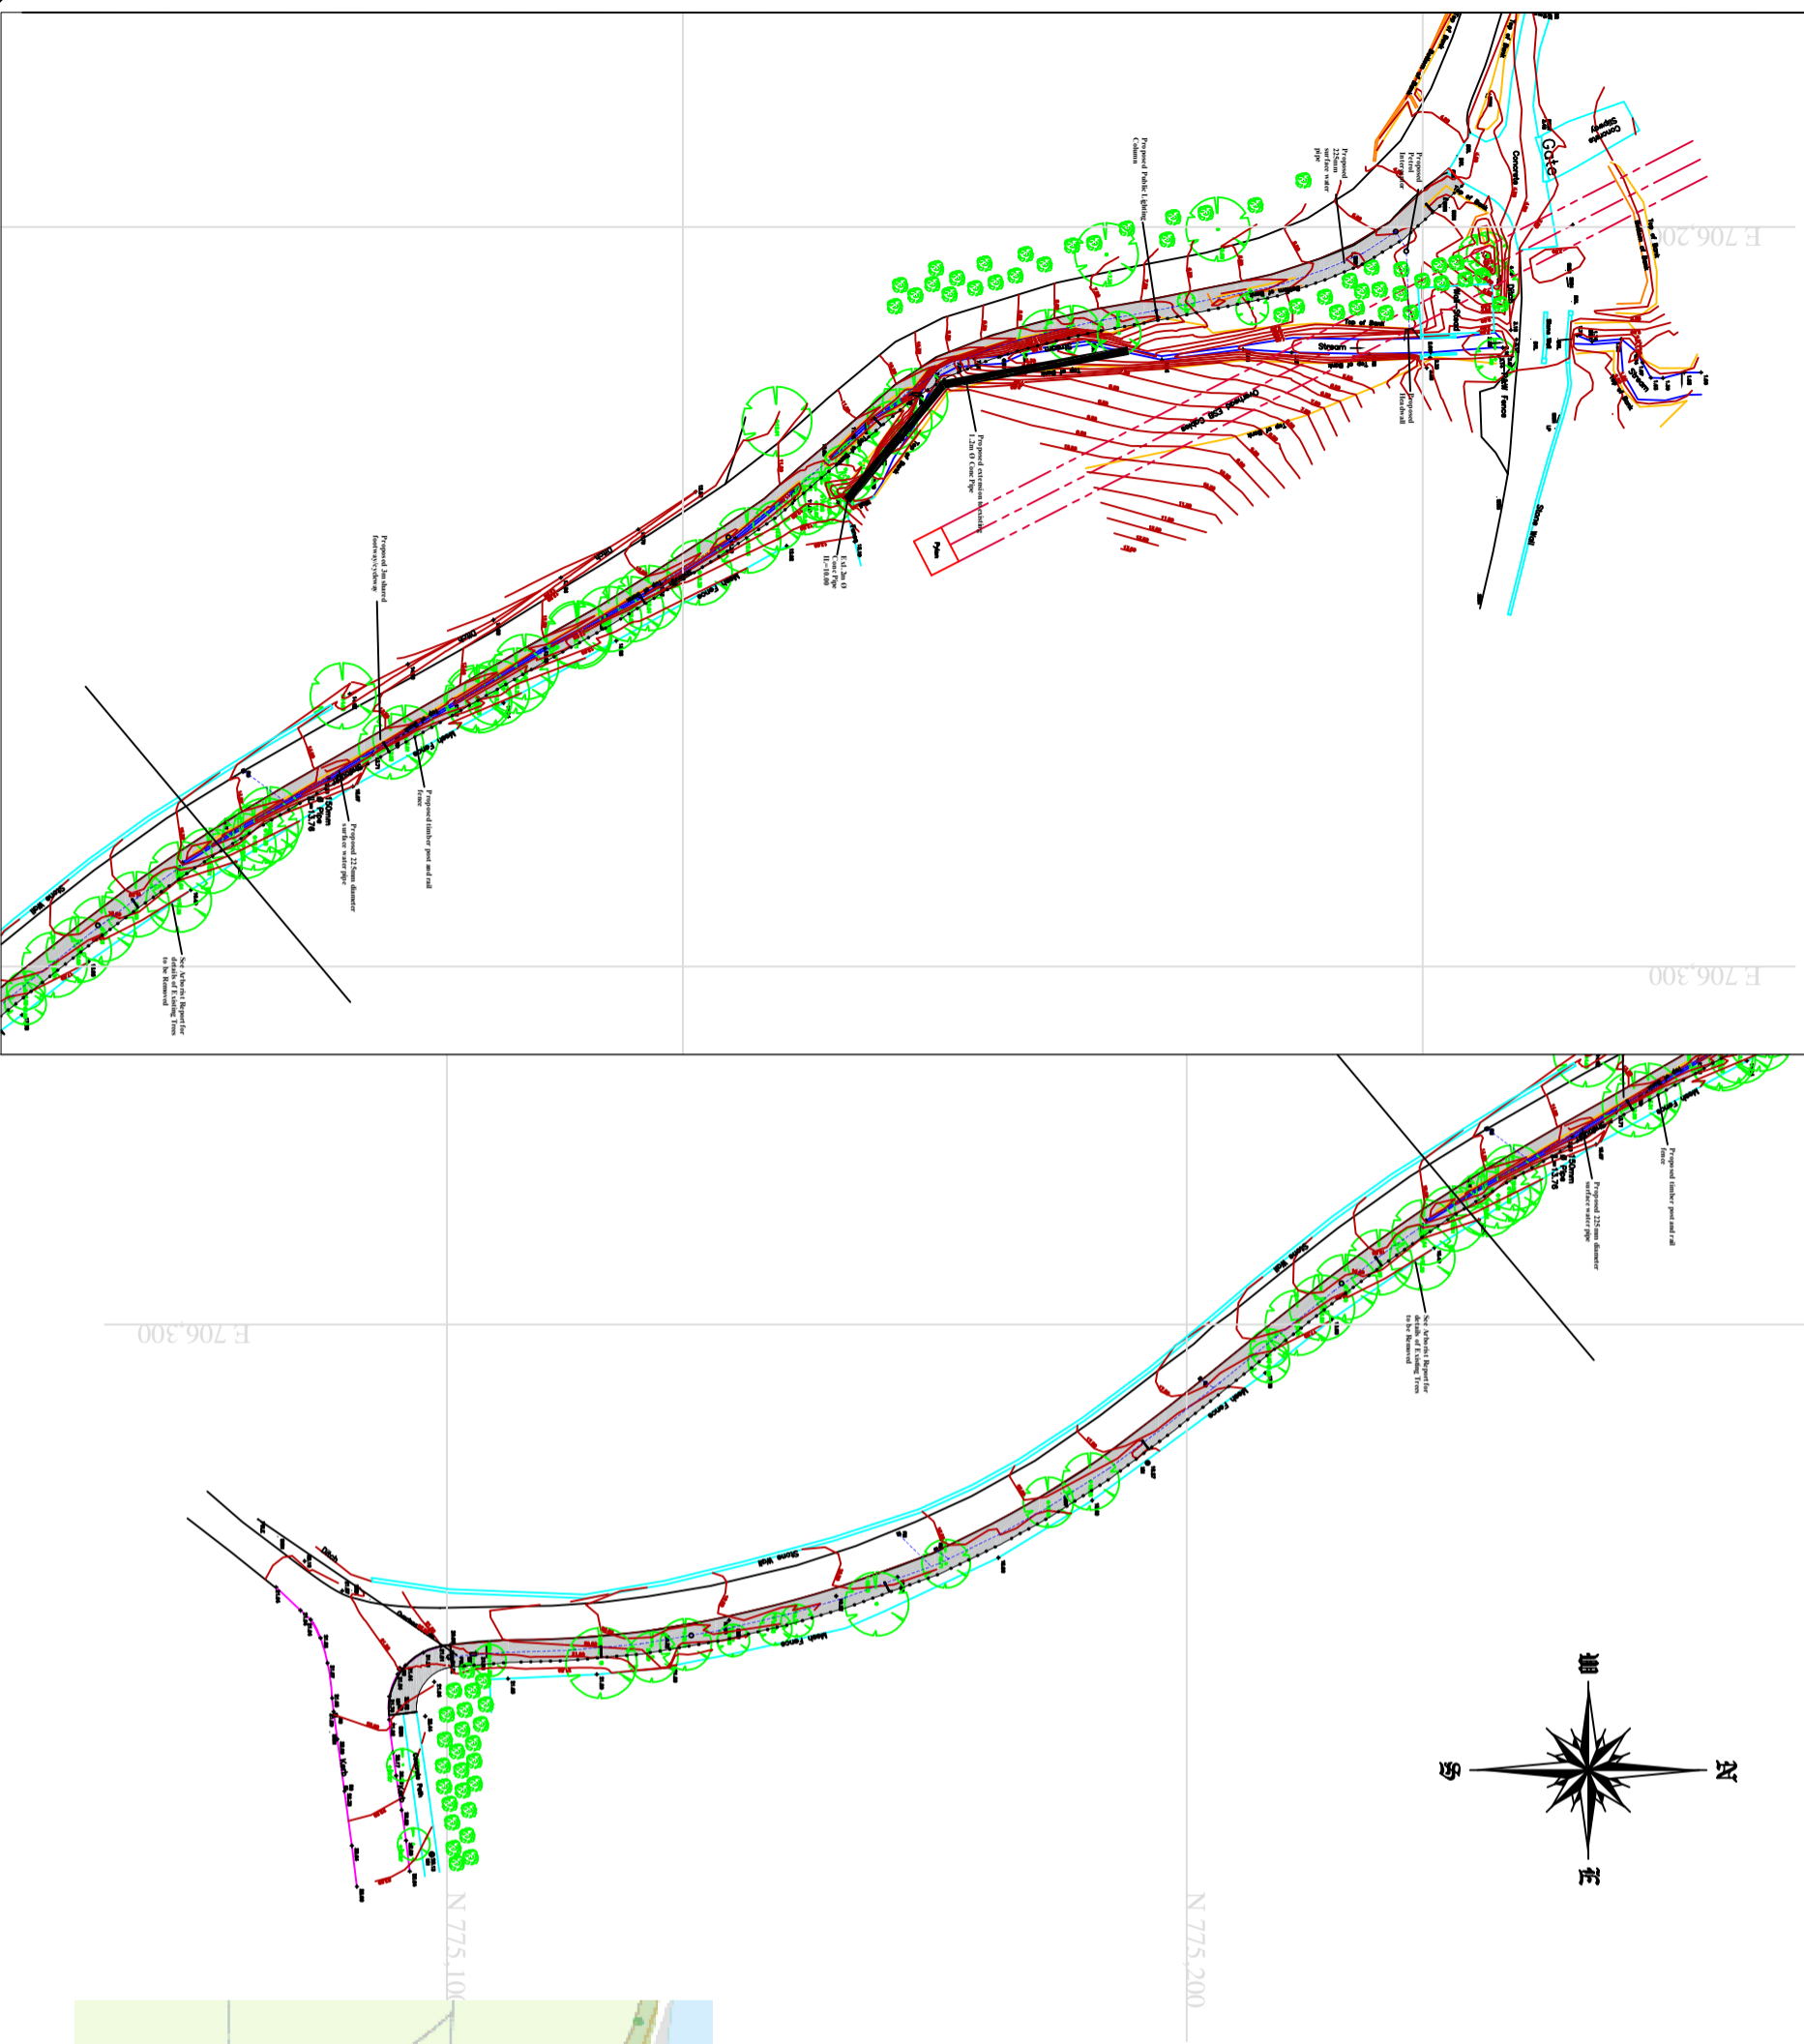



NOTE  
TO VERIFY LEGAL BOUNDARIES, PLEASE COMPARE SURVEY WITH RELEVANT TITLE MAPS.  
SURVEY RELATES TO TM COORDINATES AND TO MAIN HEAD DATUM.

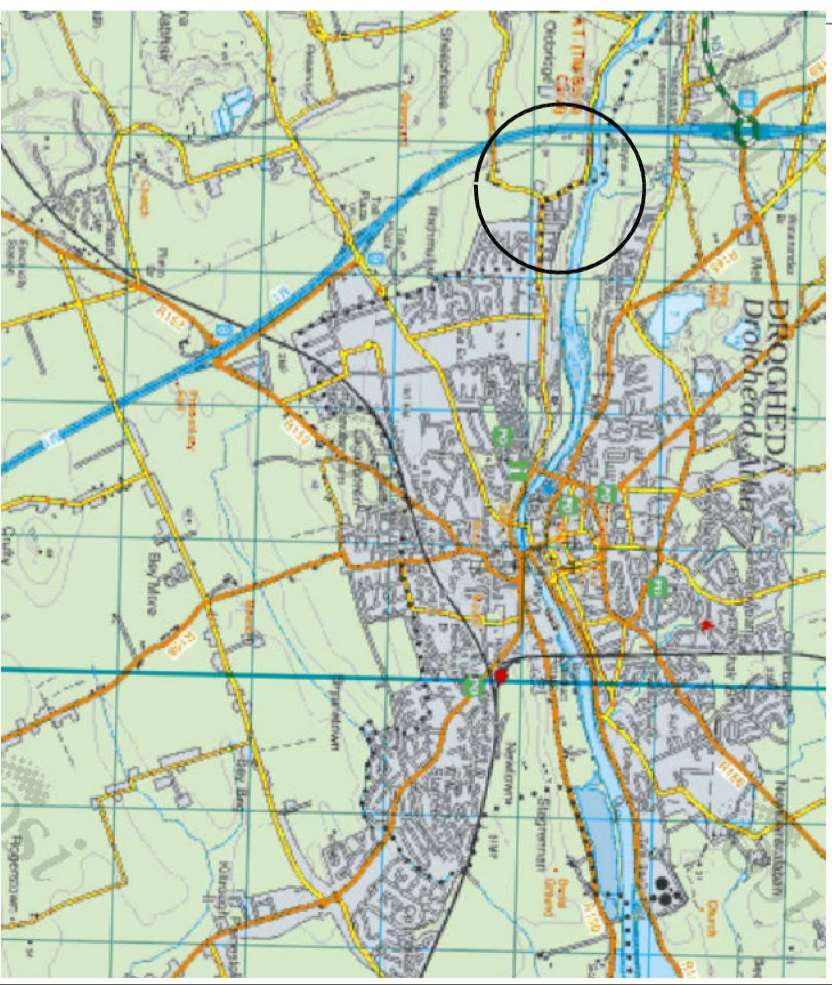

rev	modification	by	date

Project	RATHMULLIN FOOTWAY CYCLEWAY		
Stage	PRELIM		
Title	LAYOUT		
Scales	1/500		
Surveyed	DLS	Drawn	DRAWN
Checked	CHECKED	Date	DATE

MEATH COUNTY COUNCIL  
DIRECTOR OF SERVICES  
Mr. Des Foley



drawing no. R001      revision REV