



Ground Floor

1:100

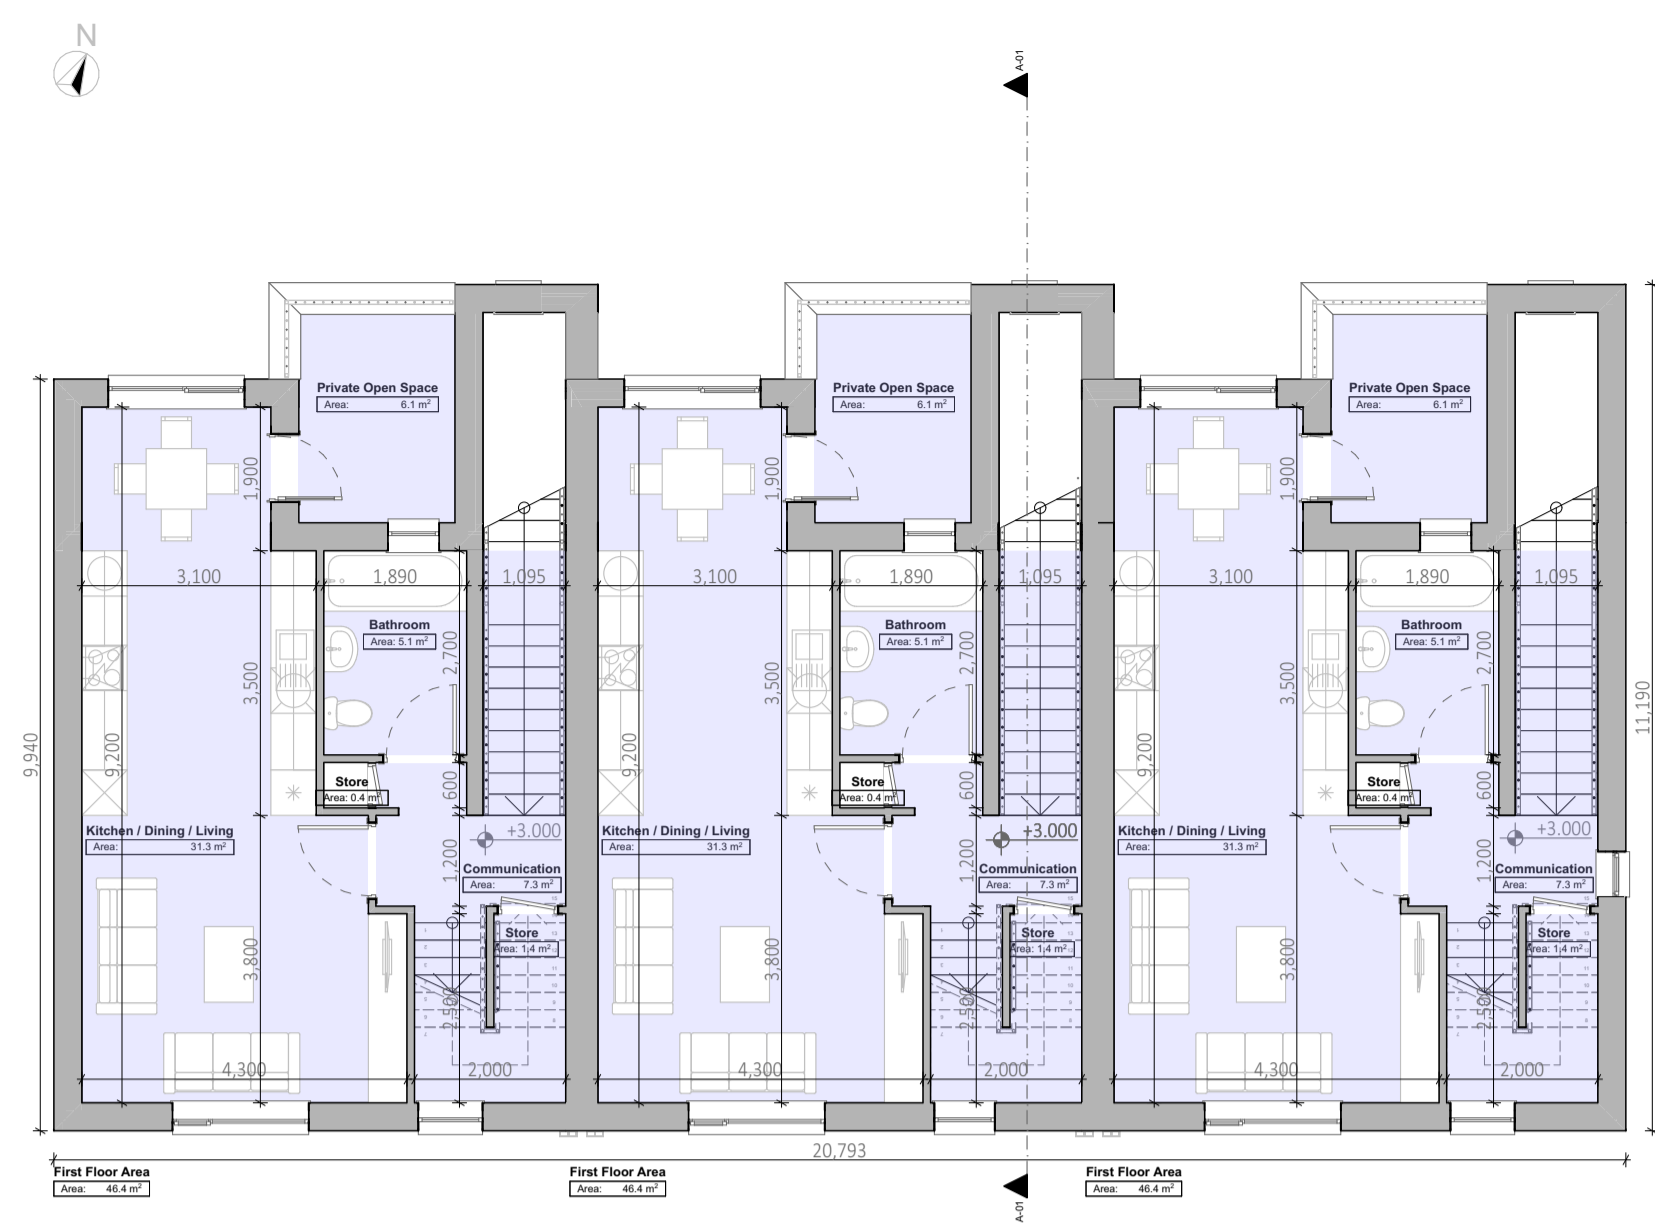

First Floor

1:100

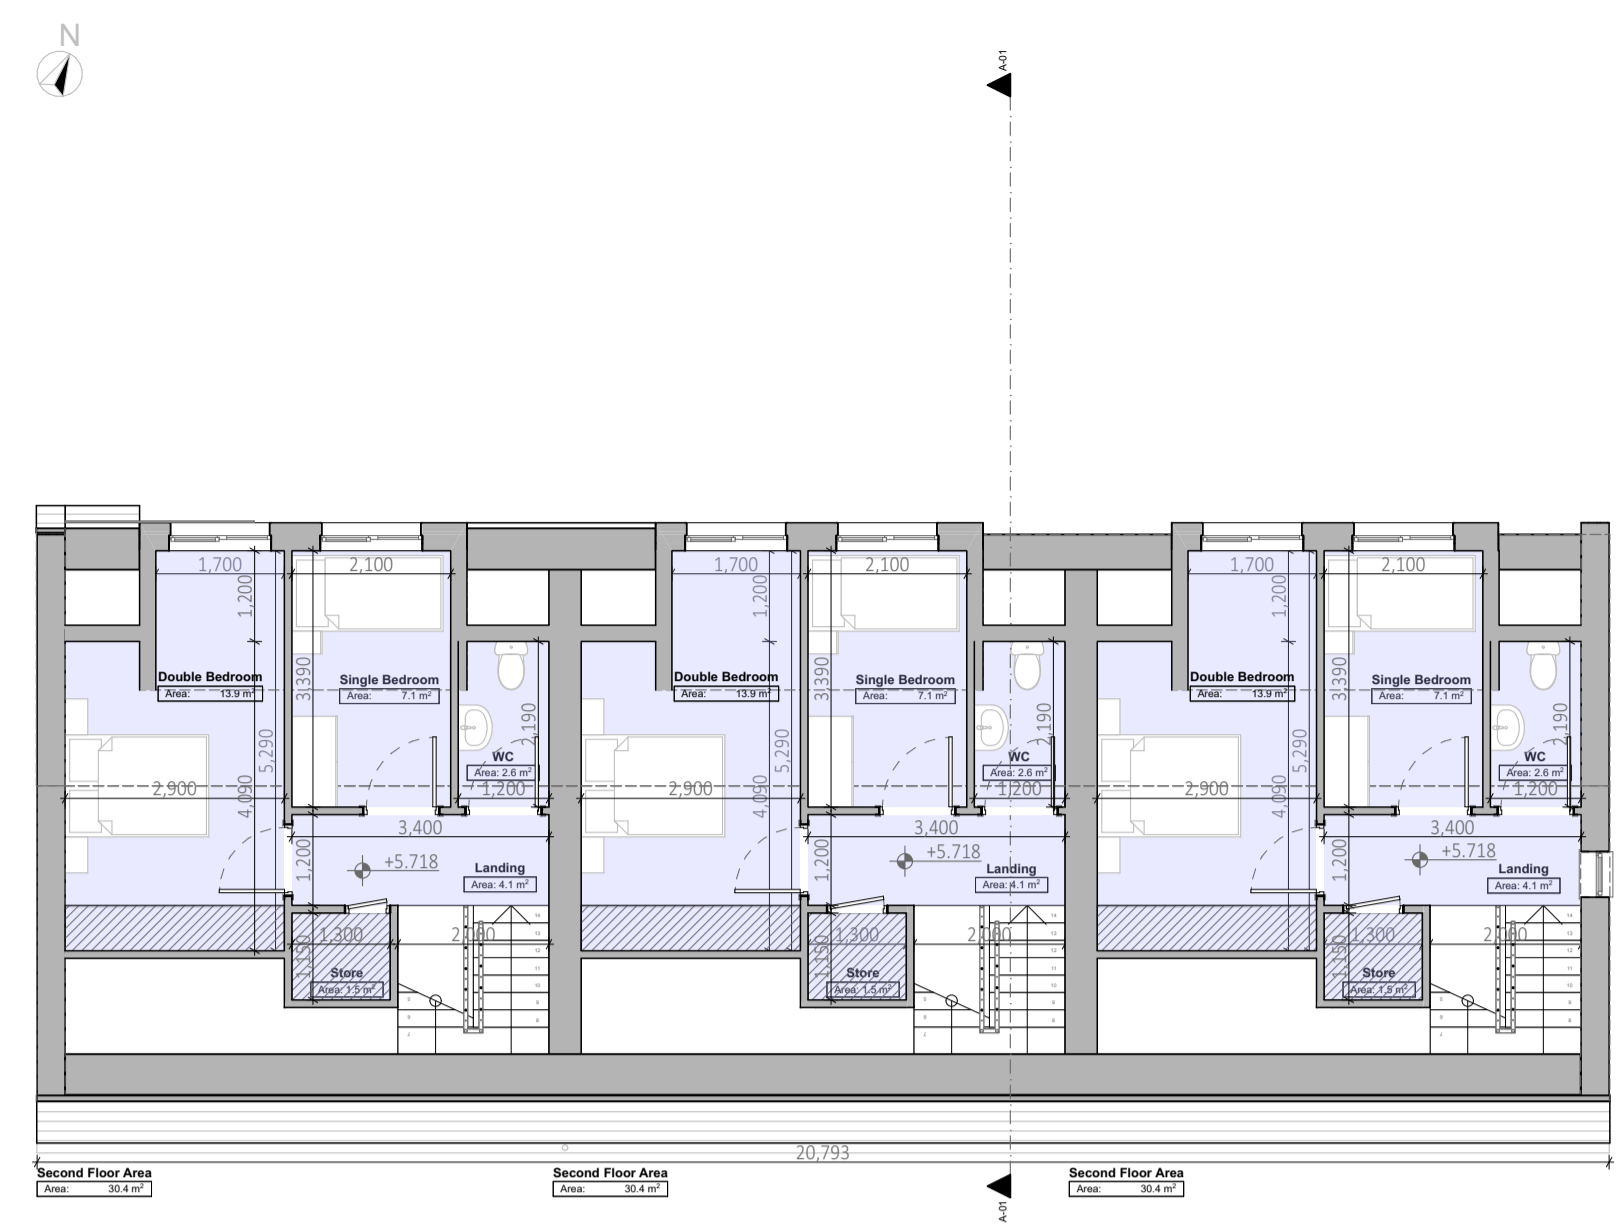

Second Floor

1:100




Front Elevation

1:100




Rear Elevation

1:100

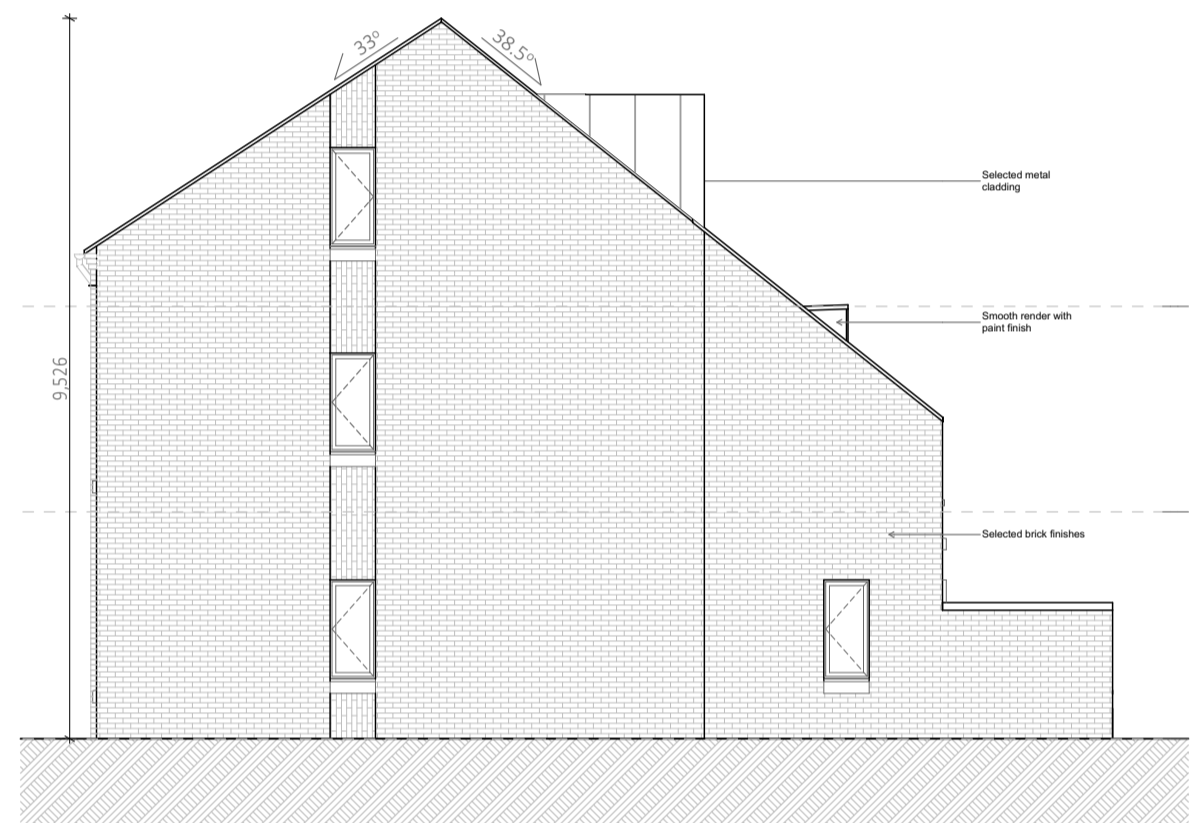


Side Elevation

1:100

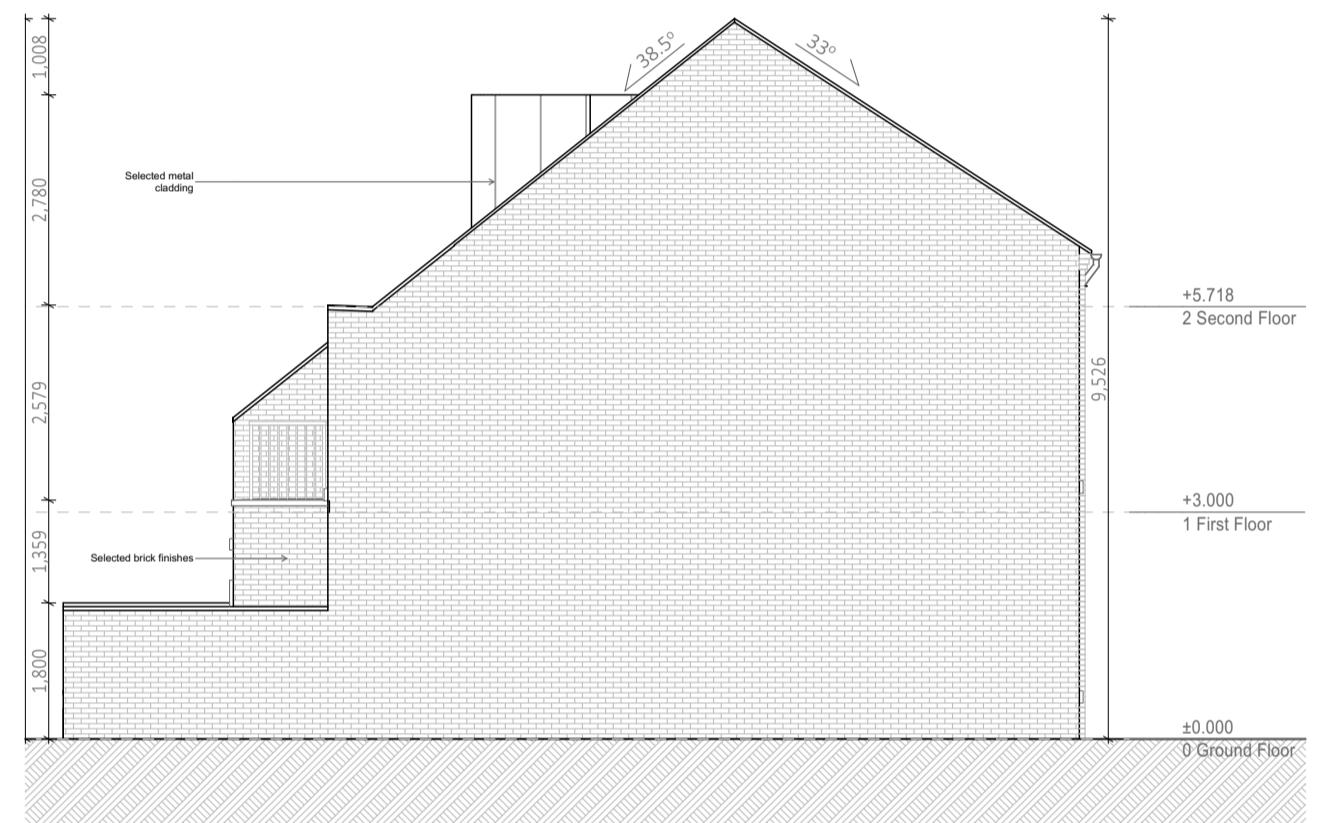

Side Elevation

1:100

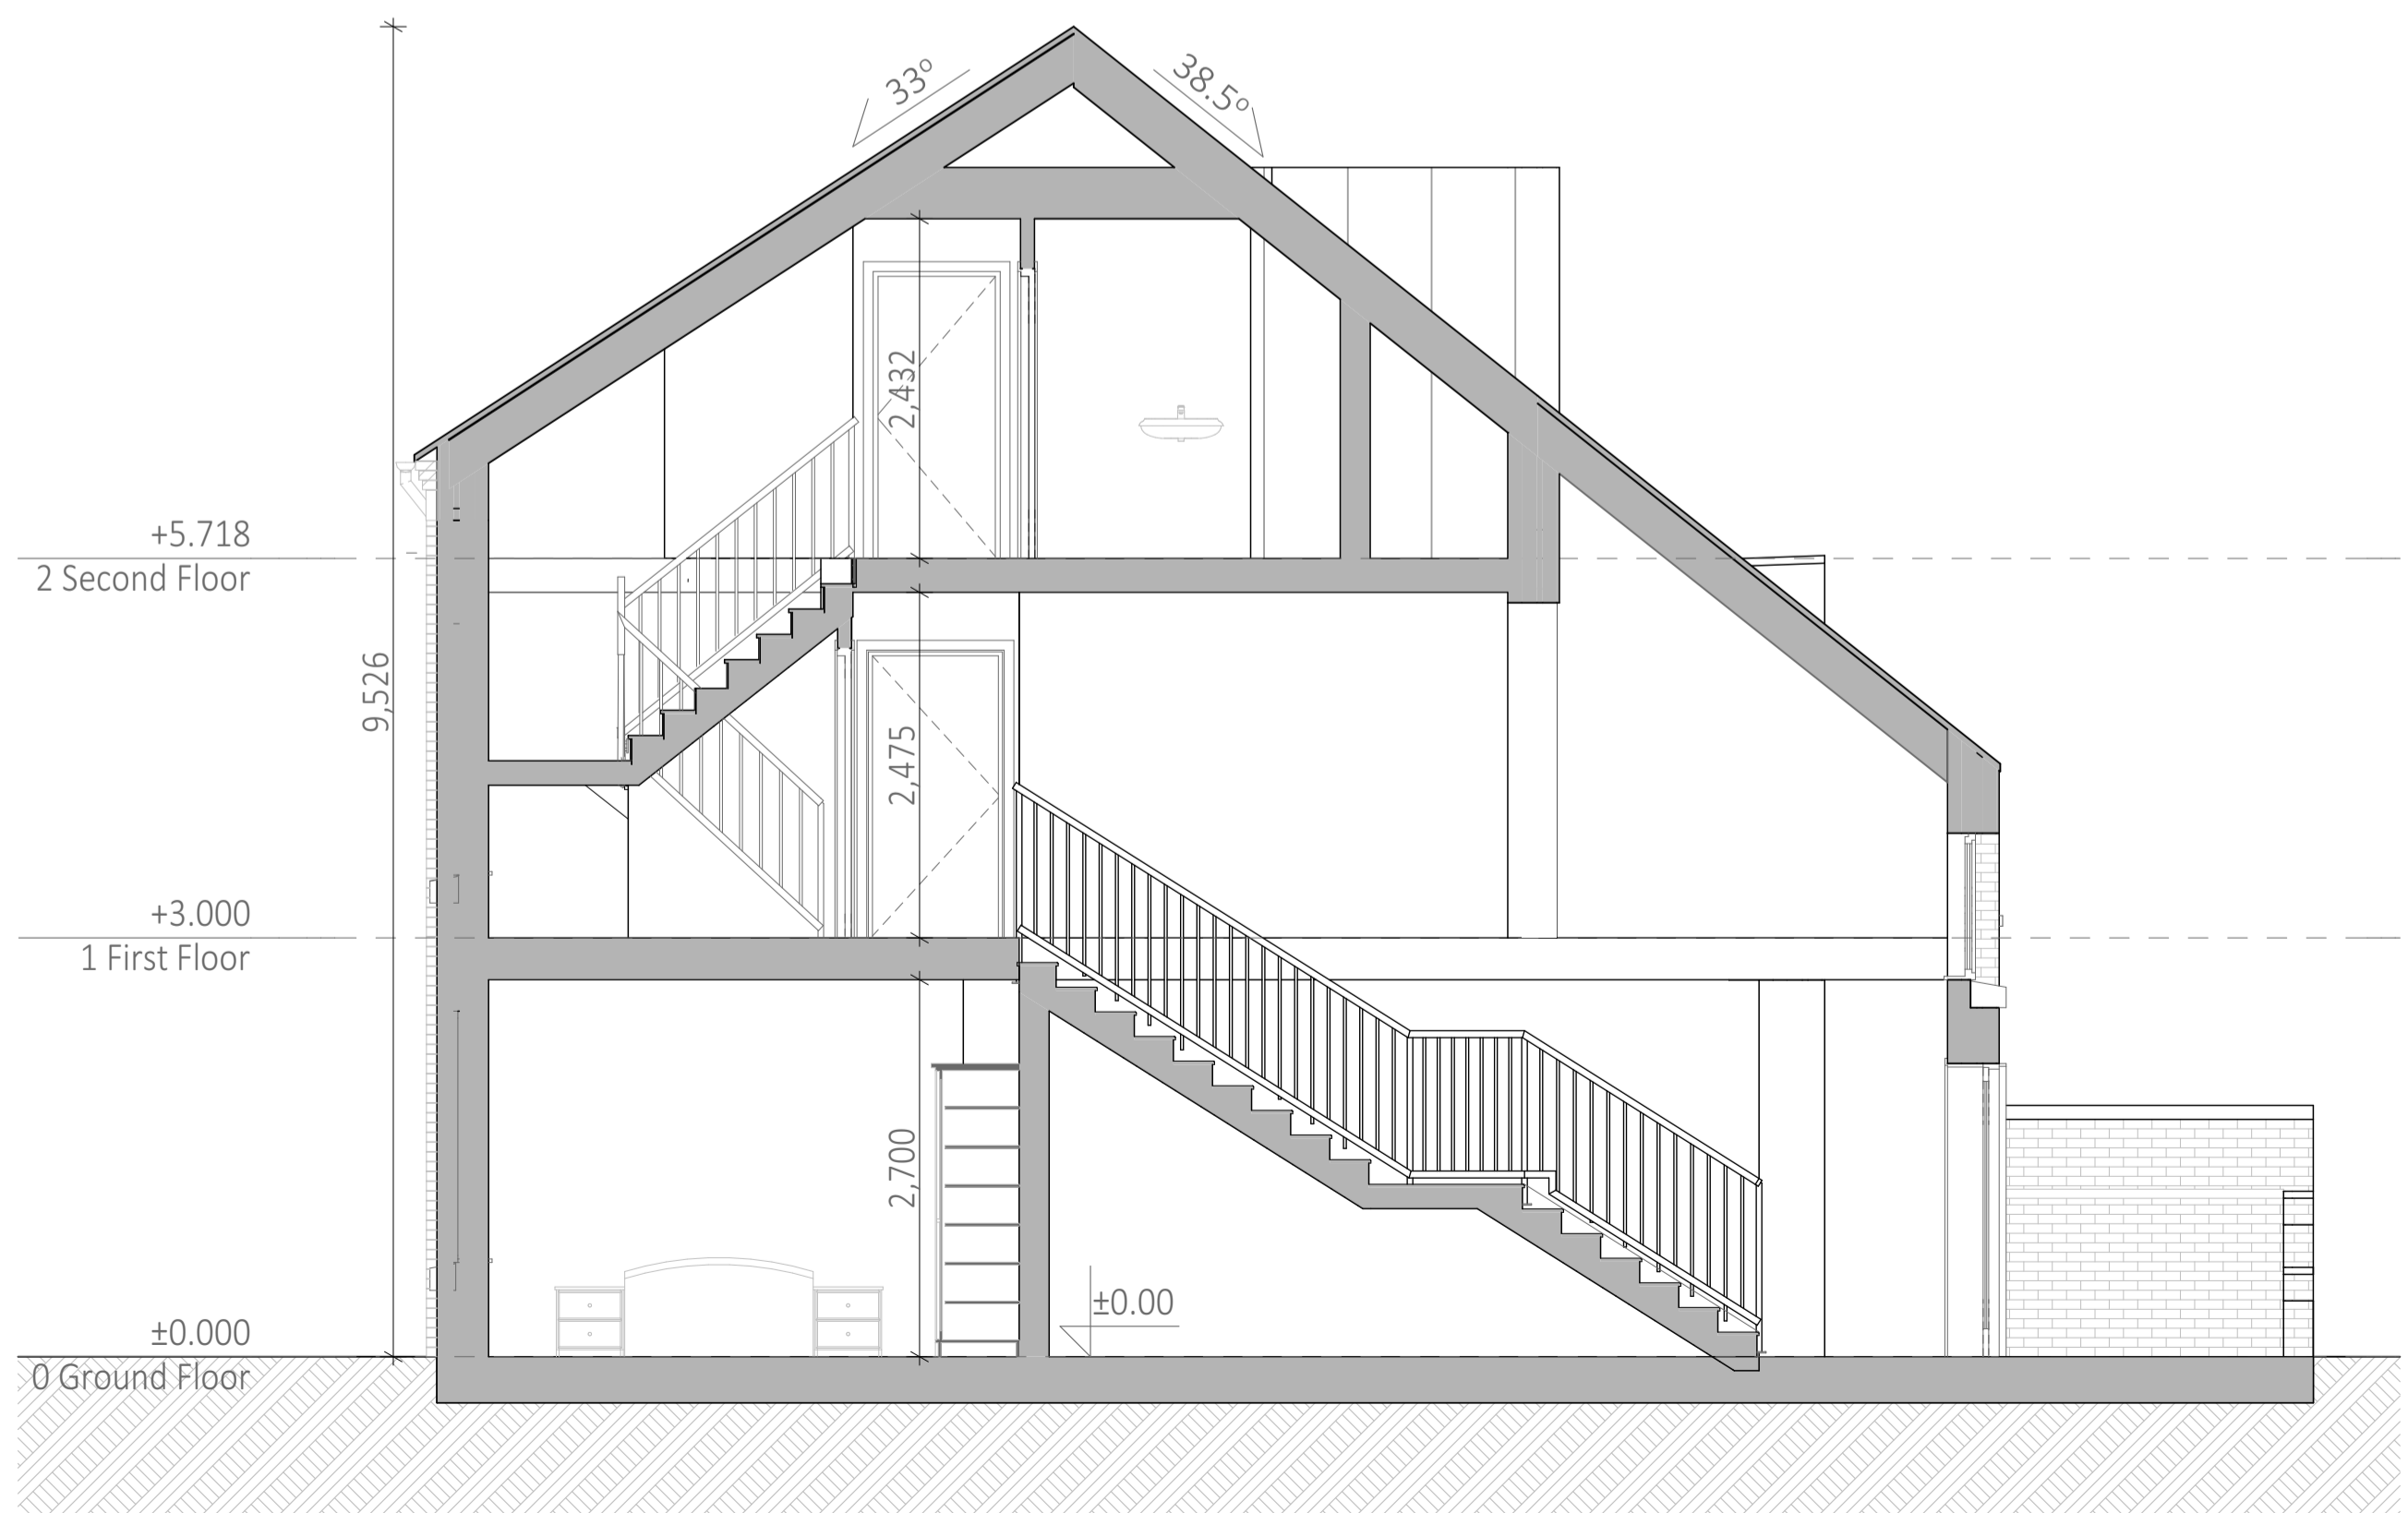

Section A-01

1:50



Streetscape - Brewshill



South side - Streetscape - Brewshill



Streetscape - Brewshill



Courtyard View



Courtyard View - North side



Courtyard View

House Type	Floor Level	No. of Units	No. of Beds	No. of Bed spaces	Floor Area (m ²)		Aggregate Living Area (m ²)		Living Room Width (m)		Main Bedroom		Double Bedroom		Single Bedroom Area		Aggregate bedroom Area (m ²)		Storage Area (m ²)	Car Spaces									
					Reqd Min	Provided	Reqd Min	Provided	Reqd Min	Provided	Reqd Min	Provided	Reqd Min	Provided	Reqd Min	Provided	Reqd Min	Provided			Reqd Min	Provided							
A	GF	3	1	2	14.87	11.00	164.92	27.0	23.78	3.3	6.09	15.4	11.4	2.8	3.00	18.4	N/A	2.8	N/A	7.1	N/A	2.1	2.10	20.0	21.02	3	3.27	1	3
B	FF/SP	3	2	3	79.0	76.80	230.45	28.0	31.28	3.6	4.30	13.0	13.90	2.8	2.90	11.4	N/A	2.8	N/A	7.1	7.12	2.1	2.10	20.0	21.02	3	3.27	1	3
Total		6					395.37																						

Courtyard View



PL22-019-110

PART 8 PLANNING
Wynne Gormley Architects & Surveyors Ltd.

© WGG ARCHITECTS & SURVEYORS LTD
COPYRIGHT RESERVED

Proposed Housing Development
@ Brewshill, Navan, Co. Meath
for Meath County Council

Date: 13/09/2022
Description: Block 'A' - Floor Plans, Elevations, Section & 3D Image

21, Church View, Cavan
T +353 49 43 61096
F +353 49 43 62907
E info@wggarchitects.ie
W www.wggarchitects.ie