


PROJECT

NAVAN CYCLE NETWORK

CLIENT

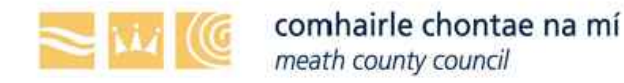

Tel: 046-9097000 Fax:046-9097001
www.meathcoco.ie

CONSULTANT

AECOM
Adelphi Plaza
George's Street Upper
Dun Laoghaire Co.Dublin
+353 (0) 1 238 3100 tel
+353 (0) 1 238 3199 fax
www.aecom.com

NOTES:

1. THIS DRAWING IS TO BE READ IN CONJUNCTION WITH ALL OTHER RELEVANT ARCHITECTURAL AND ENGINEERING DRAWINGS. ANY DISCREPANCIES, ERRORS OR OMISSIONS TO BE BROUGHT TO THE ATTENTION OF THE DESIGNER.
2. ALL DIMENSIONS TO BE CHECKED BY THE CONTRACTOR ON SITE PRIOR TO COMMENCEMENT OF WORKS.
3. AECOM LIMITED TO BE INFORMED BY THE CONTRACTOR OF ANY DISCREPANCIES PRIOR TO THE COMMENCEMENT OF WORKS ON SITE.
4. DIMENSIONS OF ALL BOUNDARIES AND ADJOINING ROADS TO BE CHECKED ON SITE PRIOR TO COMMENCEMENT OF WORKS.
5. DO NOT SCALE. ALL MEASUREMENTS AND COORDINATES TO BE CHECKED ON SITE.

- KEY:
- CARRIAGEWAY
 - FOOTPATH
 - ON ROAD CYCLE LANE
 - OFF ROAD CYCLE TRACK
 - SHARED SURFACE
 - VERGE
 - TACTILE PAVING
 - LANDTAKE REQUIRED
 - BELISHA BEACON
 - EXISTING TREE TO REMAIN IN PLACE
 - TREE TO BE REMOVED
 - NEW TREE

ISSUE/REVISION

NO.	DATE	DESCRIPTION
A	SEPT' 2018	ISSUE FOR PART 8
I/R	DATE	DESCRIPTION

KEY PLAN

PROJECT NUMBER

60520819

SHEET TITLE

ATHLUMNEY TO TRIM ROAD
CYCLE AND PEDESTRIAN SCHEME
SHEET 3 OF 7

SHEET NUMBER

SHT_30_P8_CT_203



SCALE 1:500 @ A1; 1:1000 @ A3

ORDNANCE SURVEY IRELAND LICENCE NO. AR0064218
©ORDNANCE SURVEY IRELAND / GOVERNMENT OF IRELAND

This drawing has been prepared for the use of AECOM's client. It may not be used, modified, reproduced or relied upon by third parties, except as agreed by AECOM or as required by law. AECOM accepts no responsibility, and denies any liability, whatsoever, to any party that uses or relies on this drawing without AECOM's express written consent. All measurements must be obtained from the stated dimensions.