




**A GDA CYCLE ROUTE - SHEET 7 OF 7**  
207 Scale: 1:500

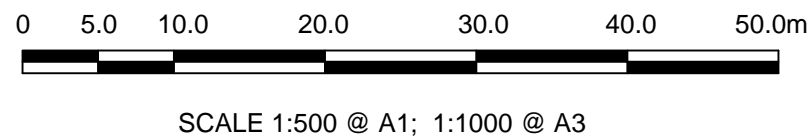

**Proposed Cross Section G-G**

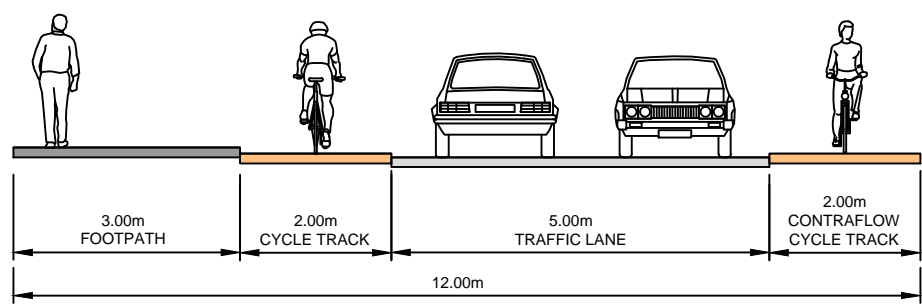

**Proposed Cross Section H-H**

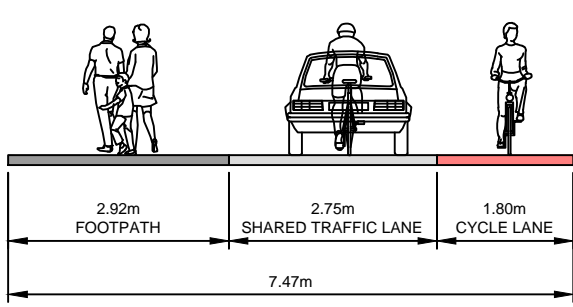

**PROJECT**

**NAVAN CYCLE NETWORK**

**CLIENT**



Tel: 046-9097000 Fax:046-9097001  
www.meathcoco.ie

**CONSULTANT**

AECOM  
Adelphi Plaza  
George's Street Upper  
Dun Laoghaire Co.Dublin  
+353 (0) 1 238 3100 tel  
+353 (0) 1 238 3199 fax  
www.aecom.com

**NOTES:**

1. THIS DRAWING IS TO BE READ IN CONJUNCTION WITH ALL OTHER RELEVANT ARCHITECTURAL AND ENGINEERING DRAWINGS, ANY DISCREPANCIES, ERRORS OR OMISSIONS TO BE BROUGHT TO THE ATTENTION OF THE DESIGNER.
2. ALL DIMENSIONS TO BE CHECKED BY THE CONTRACTOR ON SITE PRIOR TO COMMENCEMENT OF WORKS.
3. AECOM LIMITED TO BE INFORMED BY THE CONTRACTOR OF ANY DISCREPANCIES PRIOR TO THE COMMENCEMENT OF WORKS ON SITE.
4. DIMENSIONS OF ALL BOUNDARIES AND ADJOINING ROADS TO BE CHECKED ON SITE PRIOR TO COMMENCEMENT OF WORKS.
5. DO NOT SCALE, ALL MEASUREMENTS AND COORDINATES TO BE CHECKED ON SITE.

**KEY:**

	CARRIAGEWAY
	FOOTPATH
	ON ROAD CYCLE LANE
	OFF ROAD CYCLE TRACK
	SHARED SURFACE
	VERGE
	TACTILE PAVING
	LANDTAKE REQUIRED
	BELISHA BEACON
	EXISTING TREE TO REMAIN IN PLACE
	TREE TO BE REMOVED
	NEW TREE

**ISSUE/REVISION**

A	SEPT '2018	ISSUE FOR PART 8
I/R	DATE	DESCRIPTION

**KEY PLAN**

**PROJECT NUMBER**

60520819

**SHEET TITLE**

ATHLUMNEY TO TRIM ROAD  
CYCLE AND PEDESTRIAN SCHEME  
SHEET 7 OF 7

**SHEET NUMBER**

SHT\_30\_P8\_CT\_207